



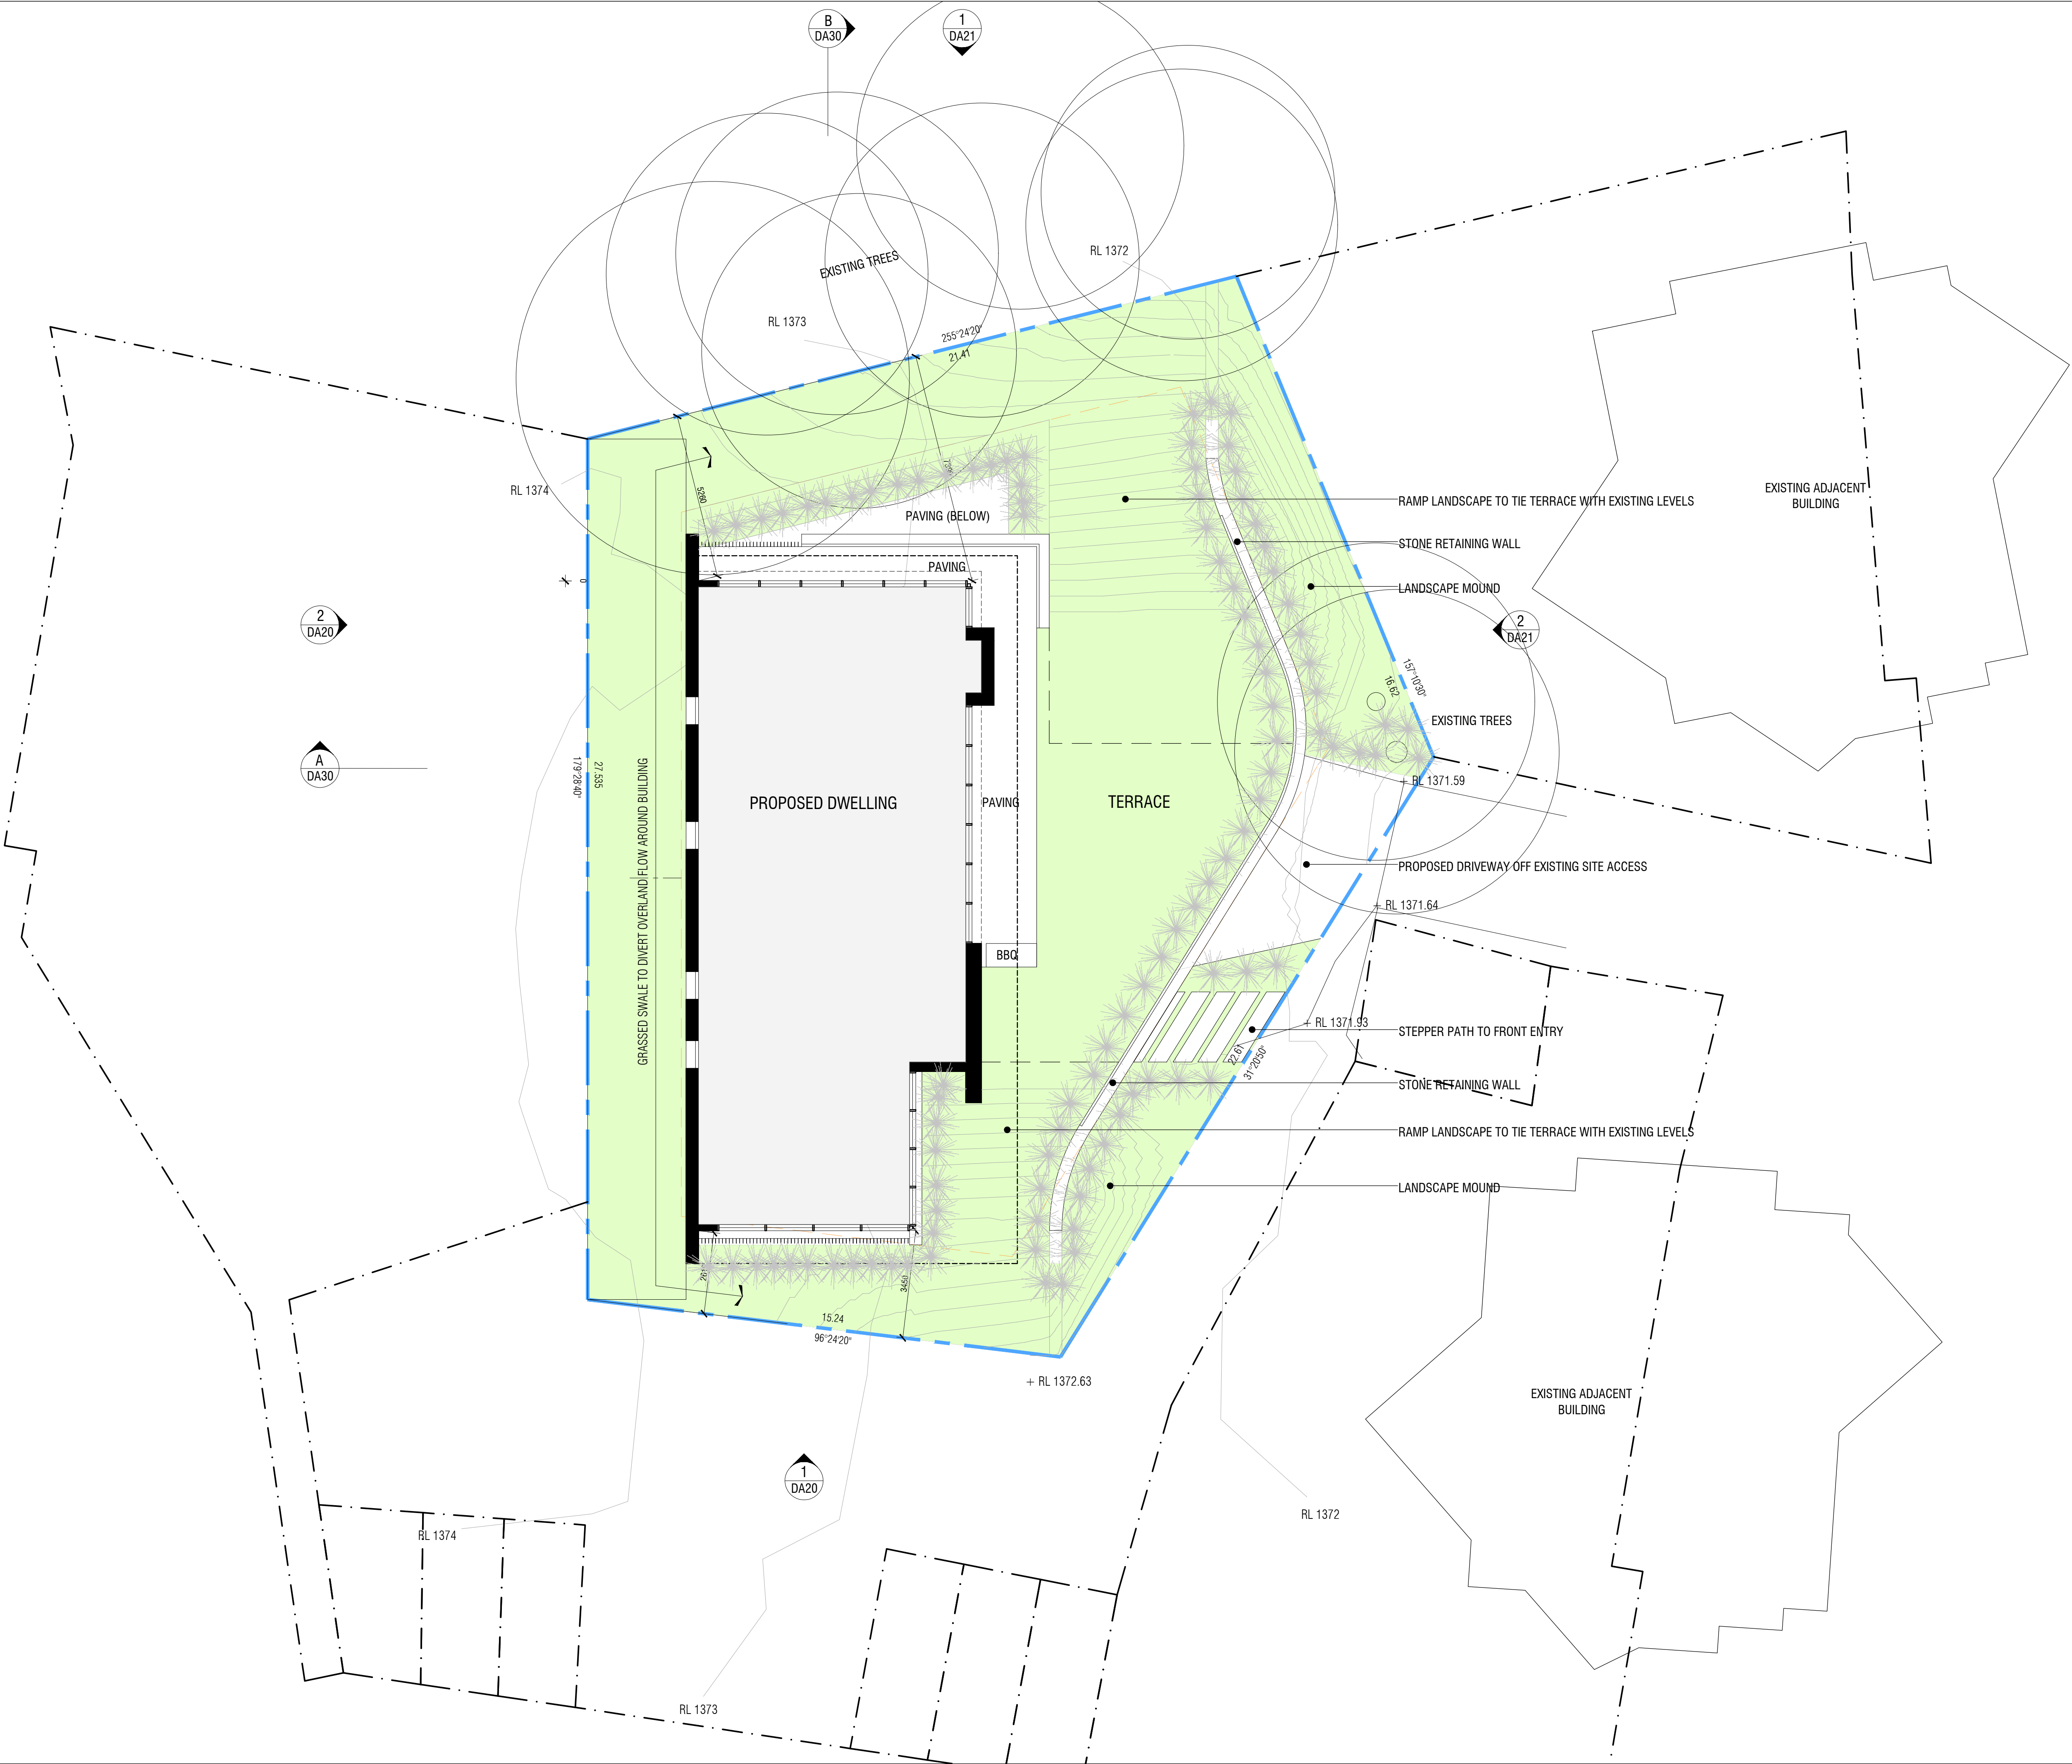

NOT FOR CONSTRUCTION

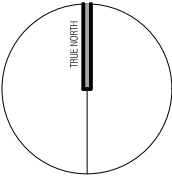

LEGEND

- AREA TO BE PLANTED WITH INDIGENOUS GRASSES FROM THE PLANT SPECIES TABLE
- AREA TO BE PLANTED WITH INDIGENOUS FORBS AND SHRUBS FROM THE PLANT SPECIES TABLE

PLANT SPECIES TABLE:

Form	Species	Common Name
Forbs		
	<i>Craspedia jamesii</i>	James's Billy-button
	<i>Craspedia lamicola</i>	Shiny-leaf Billy-button
	<i>Craspedia leucantha</i>	Pale Billy-button
	<i>Craspedia marginata</i>	Woolly Billy-button
	<i>Helichrysum scopioides</i>	Button Everlasting
	<i>Podolepis robusta</i>	Alpine Podolepis
	<i>Sanicula linearifolia</i>	Fireweed Groundsel
	<i>Stylidium graminifolium</i>	Alpine Trigger-plant
Grasses, rushes		
	<i>Carex hebes</i>	Dryland Sedge
	<i>Poa costarica</i>	Prickly Snowgrass
	<i>Poa eriophora</i>	Sword Tussock-grass
	<i>Poa fuscifolia</i>	Smoothblue Snowgrass
	<i>Poa hirsuta</i>	Soft Snowgrass
Shrubs		
	<i>Acacia obtusum</i>	Mountain Hickory Wattle
	<i>Cassinia monticola</i>	Cassina
	<i>Grevillea australis</i>	Royal Grevillea
	<i>Hakea microcarpa</i>	Small-fruit Hakea
	<i>Ozothamnus ellipticus</i>	Kerosene Bush
	<i>Ozothamnus secundiflorus</i>	Cascade Everlasting
	<i>Podochilus alpestris</i>	Alpine Shaggy-peg
	<i>Prostanthera cuneata</i>	
	<i>Eucalyptus stipitata</i>	Black Sally

DA1 18.05.2021 FOR DA
issue date amendments

**COLLINS
PENNINGTON**
architects

level 1, style arcade, manuka
shop 13
44-46, franklin st
griffith, ACT 2603
02 6295 4433
COLLINS, CADDAYE & ASSOCIATES PTY. LIMITED

WOODRIDGE LODGE
LOT 619, DP 1118588
WOODRIDGE, THREDBO VILLAGE

project:

LANDSCAPE PLAN

drawing title:

scale: 1:100@A1

issue no: DA1

drawing no: DA18

Copyright
Contractors must verify all dimensions on site before commencing any work or preparing
shop drawings