


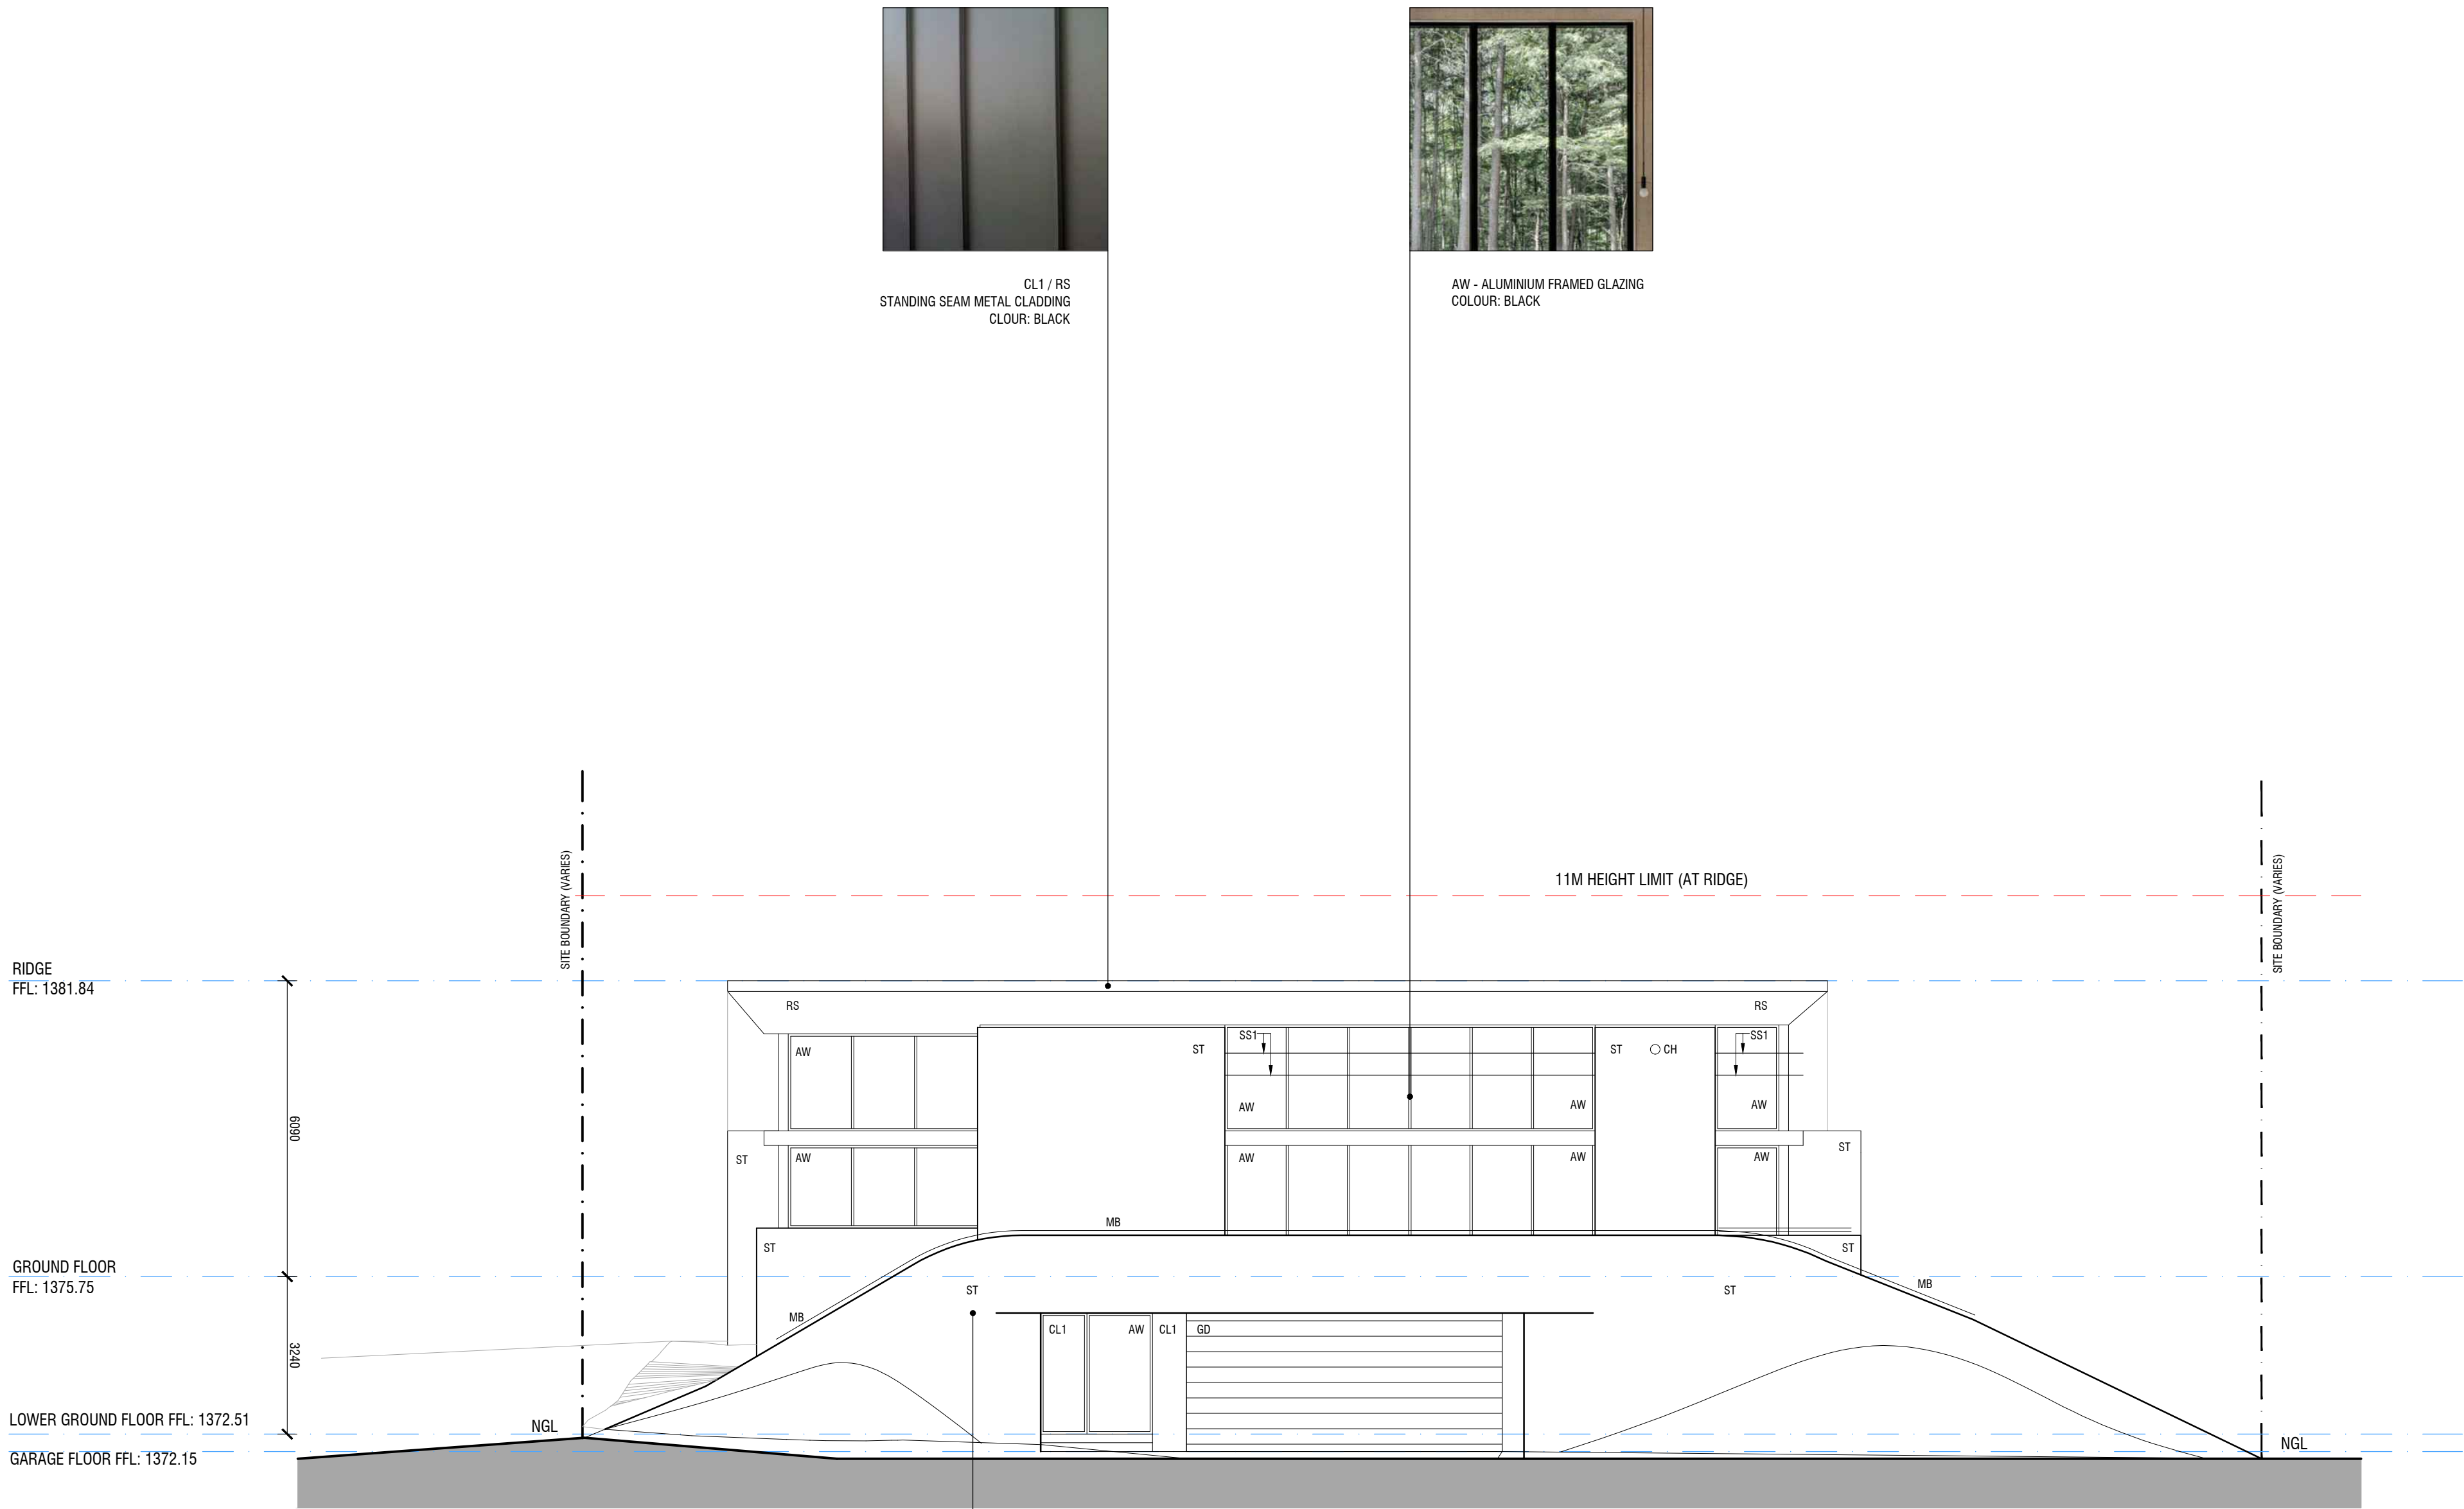

LEGEND

- AW ALUMINIUM FRAMED GLAZING
- BAL1 STEEL BALUSTRADE
- CL1 CLADDING TYPE 1
- CH1 METAL CHIMNEY
- GD GARAGE DOOR
- MB METAL BALUSTRADE
- NGL NATURAL GROUND LINE
- RS ROOF SHEETING
- ST STONE CLADDING

DA1	18.05.2021	FOR DA
issue	date	amendments

**COLLINS
PENNINGTON**
architects

level 1, style arcade, manuka
shop 13
44-46, franklin st.
griffith, ACT 2603
02 6295 4433
COLLINS, CADDAYE & ASSOCIATES PTY. LIMITED

WOODRIDGE LODGE
LOT 619, DP 1118588
WOODRIDGE, THREDBO VILLAGE

project:

MATERIALS SCHEDULE

drawing title:

scale: 1:100@A1

issue no: DA1

drawing no: **DA23**
copyright
Contractors must verify all dimensions on site before commencing any work or preparing shop drawings.