



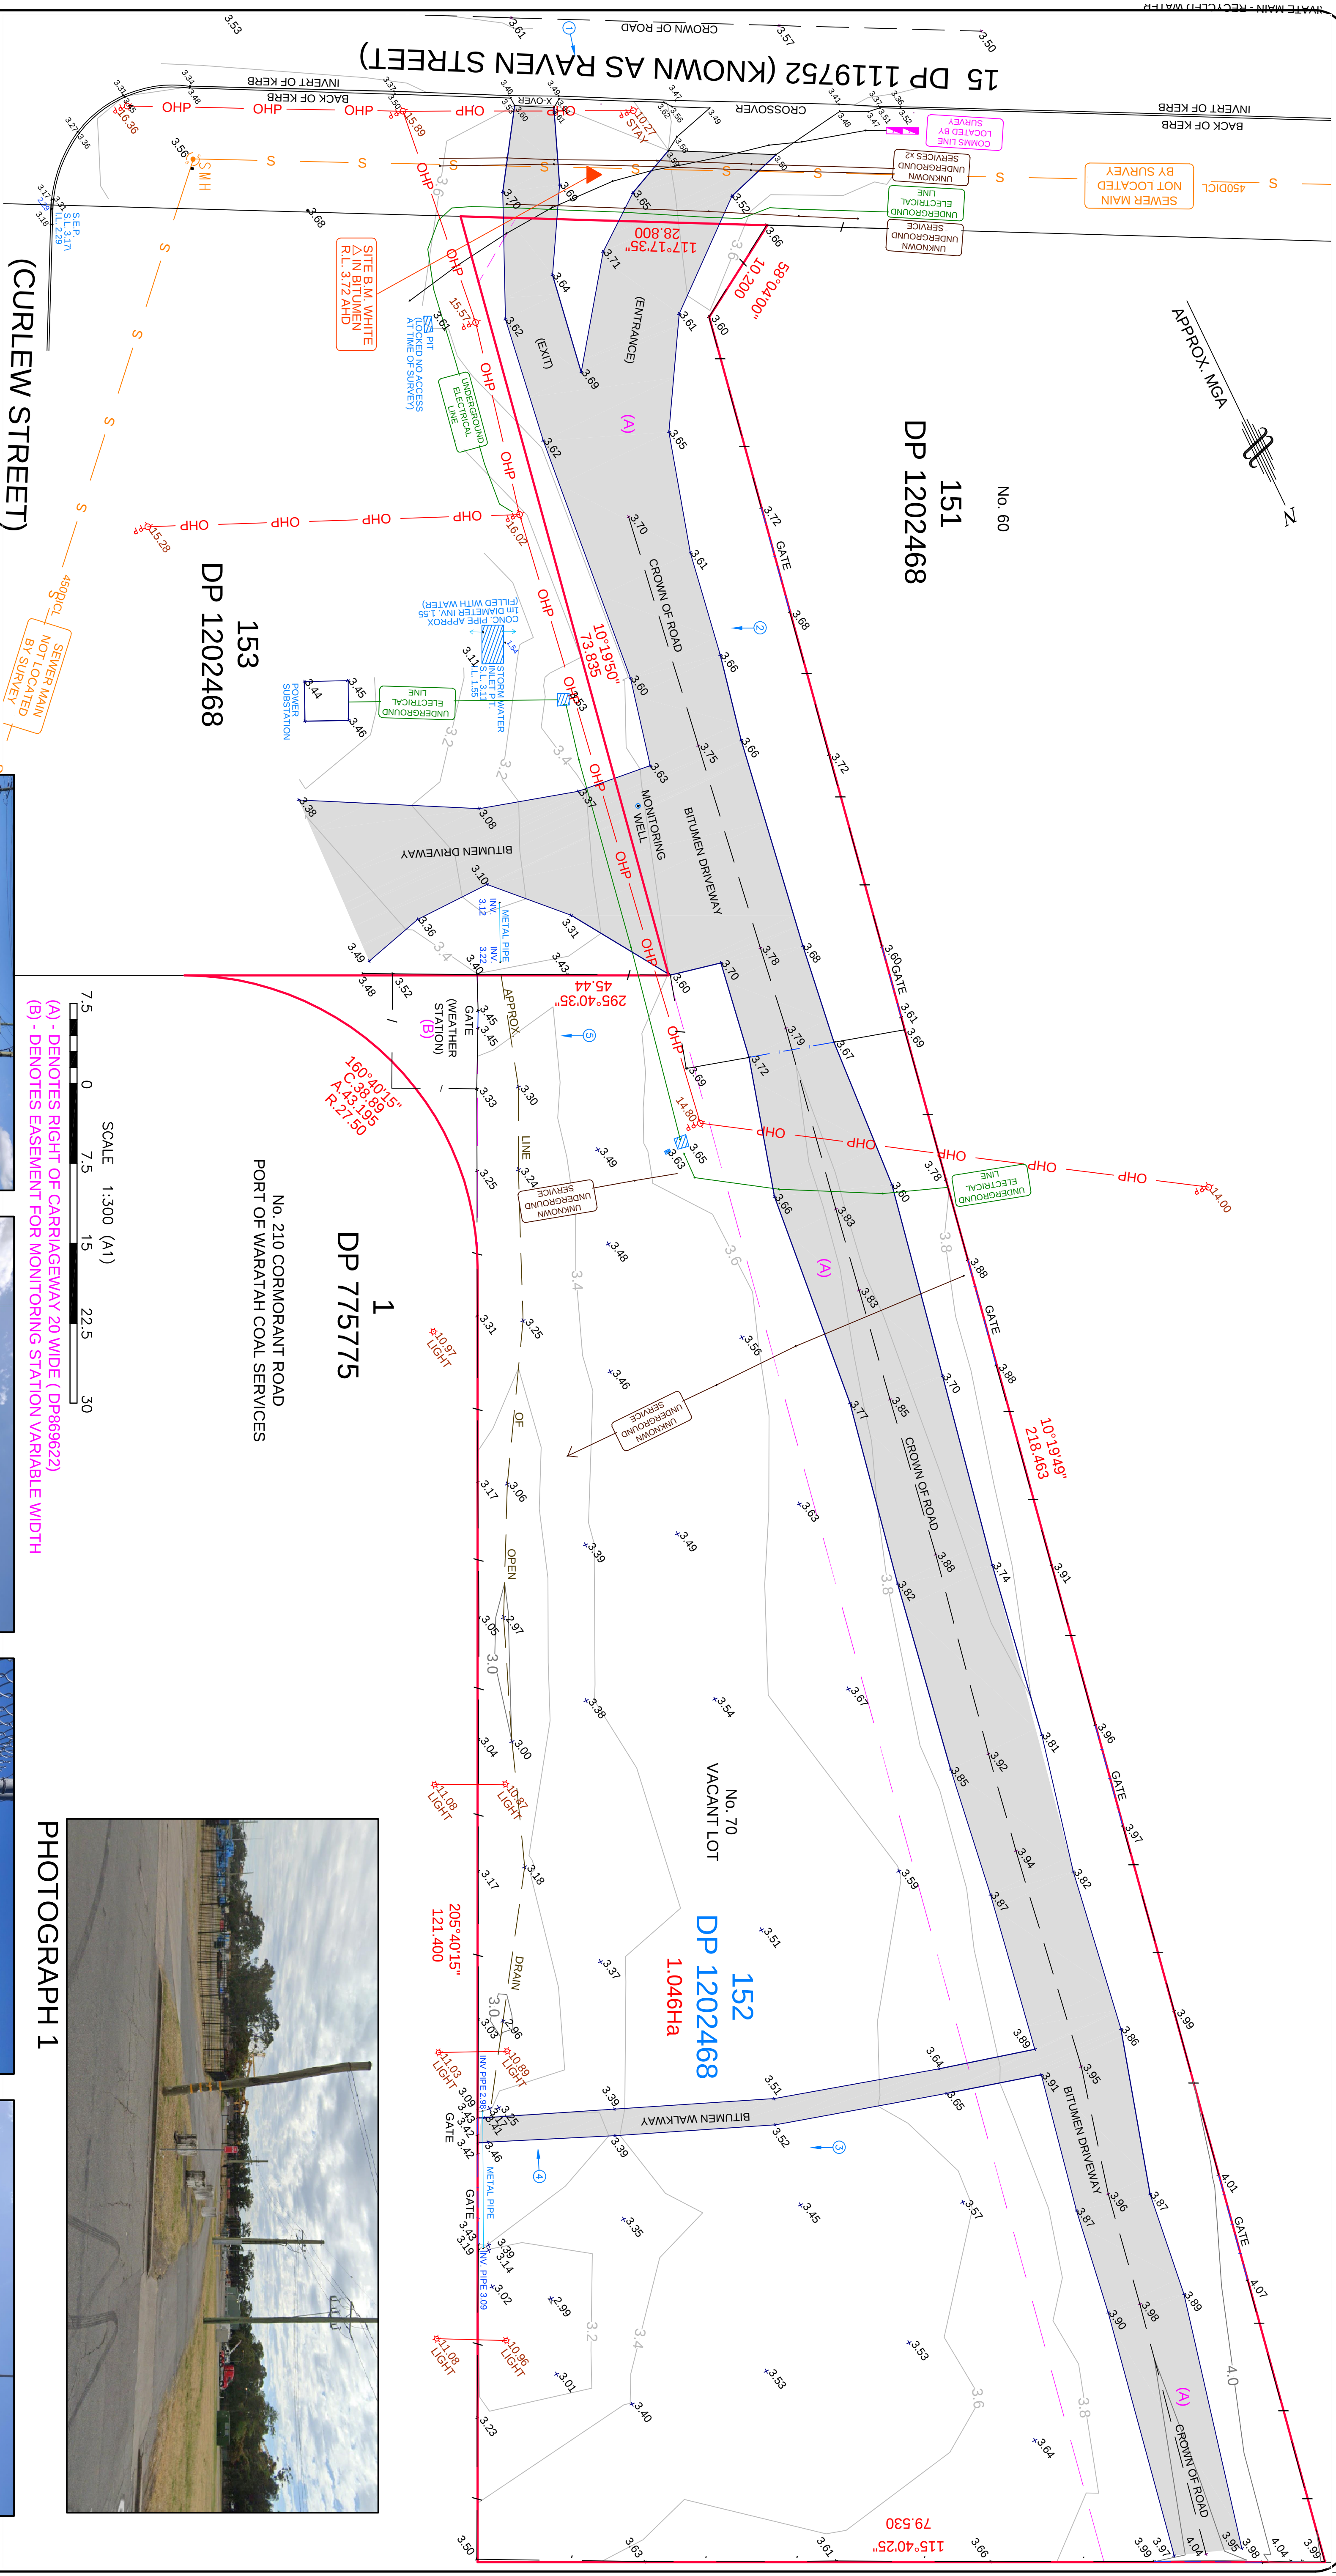

(CURLEW STREET)

LEGEND

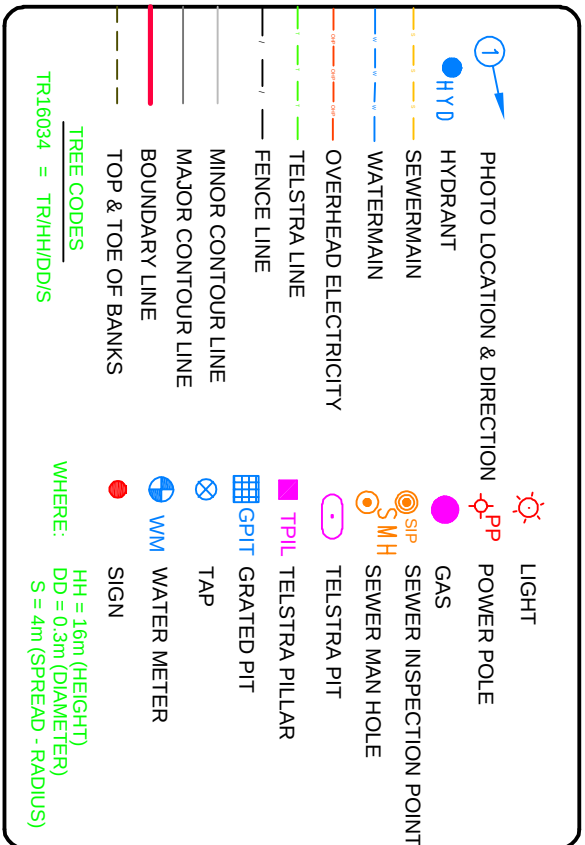

NOTE:

1. BOUNDARIES HAVE BEEN DETERMINED BY PLAN DIMENSIONS ONLY, AND HAVE NOT BEEN SURVEYED.
2. SERVICES HAVE BEEN LOCATED ONLY WHERE VISIBLE. PRIOR TO EXCAVATION OR CONSTRUCTION ALL SERVICES ARE TO BE LOCATED BY RELEVANT AUTHORITY.
3. SPOT LEVELS AND CONTOURS SHOWN HEREON ARE FOR DESIGN PURPOSES ONLY AND ARE TO BE CONFIRMED ON SITE PRIOR TO EXCAVATION OR CONSTRUCTION.
4. APPROXIMATE SITE AREA IS AS SHOWN ON PLAN
5. DETAILS OF SURVEY ARE CORRECT TO THE DATE SHOWN 21/01/2021

Ed.	Details of Revisions	Date
A	INITIAL ISSUE	21/01/21

"COPYRIGHT NOTICE"
THIS PLAN AND THE INFORMATION IT CONTAINS ARE COPYRIGHT AND REMAIN THE PROPERTY OF LAND DEVELOPMENT SOLUTIONS PTY LTD. USE OF THE PLAN AND INFORMATION IT CONTAINS FOR ANY OTHER PURPOSE IS NOT PERMITTED UNLESS PRIOR WRITTEN APPROVAL HAS BEEN OBTAINED FROM LAND DEVELOPMENT SOLUTIONS PTY LTD.

Scale: 1:300 (A1) 1:600 (A3)
Origin: AHD - PM35963
Surveyor: T.R.
Checked: J.H.
Job Number: 6519
Drawing File: 6519-DET
Registered Surveyor:

Surveying • Planning • Engineering
PO Box 853 THE JUNCTION NSW 2291
Phone: (02) 4963 5520 Fax: (02) 4963 5521
E-mail: mail@lds.net.au
ABN: 42 110 897 928

DETAIL SURVEY OF
LOT 152 D.P. 1202468
BEING No. 140 CORMORANT RD
KOORAGANG 2304



PHOTOGRAPH 1