



APPENDIX B

MAST ASSEMBLY LAYOUT, ISOMETRIC VIEW AND ELEVATION PLANS

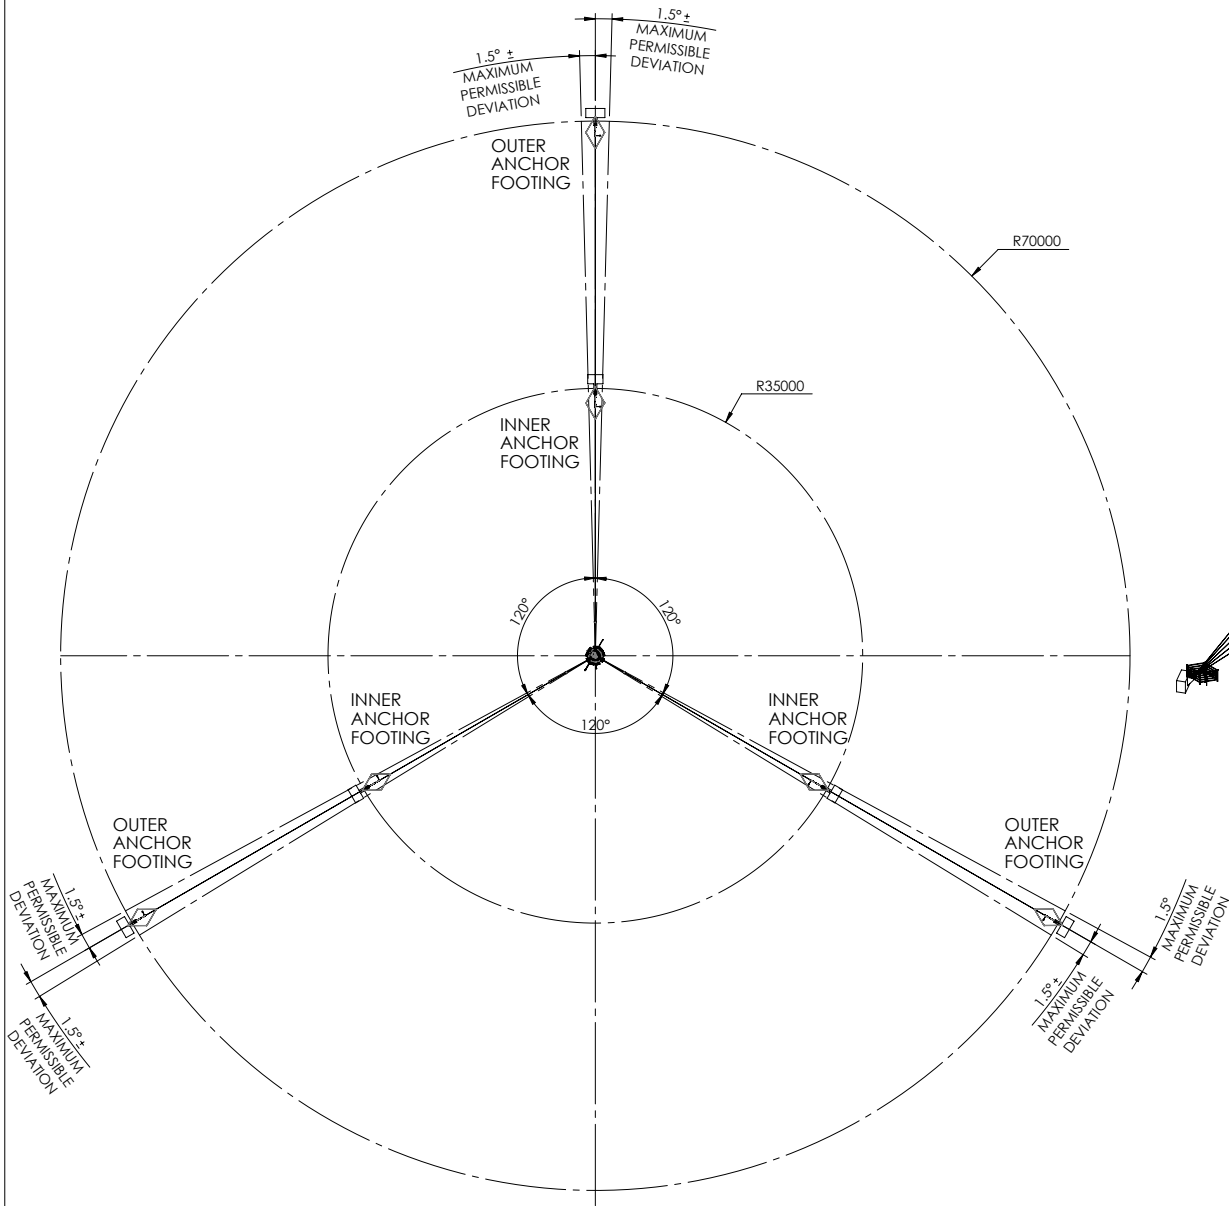


MAST ASSEMBLY LAYOUT PLAN
SCALE 1 : 700

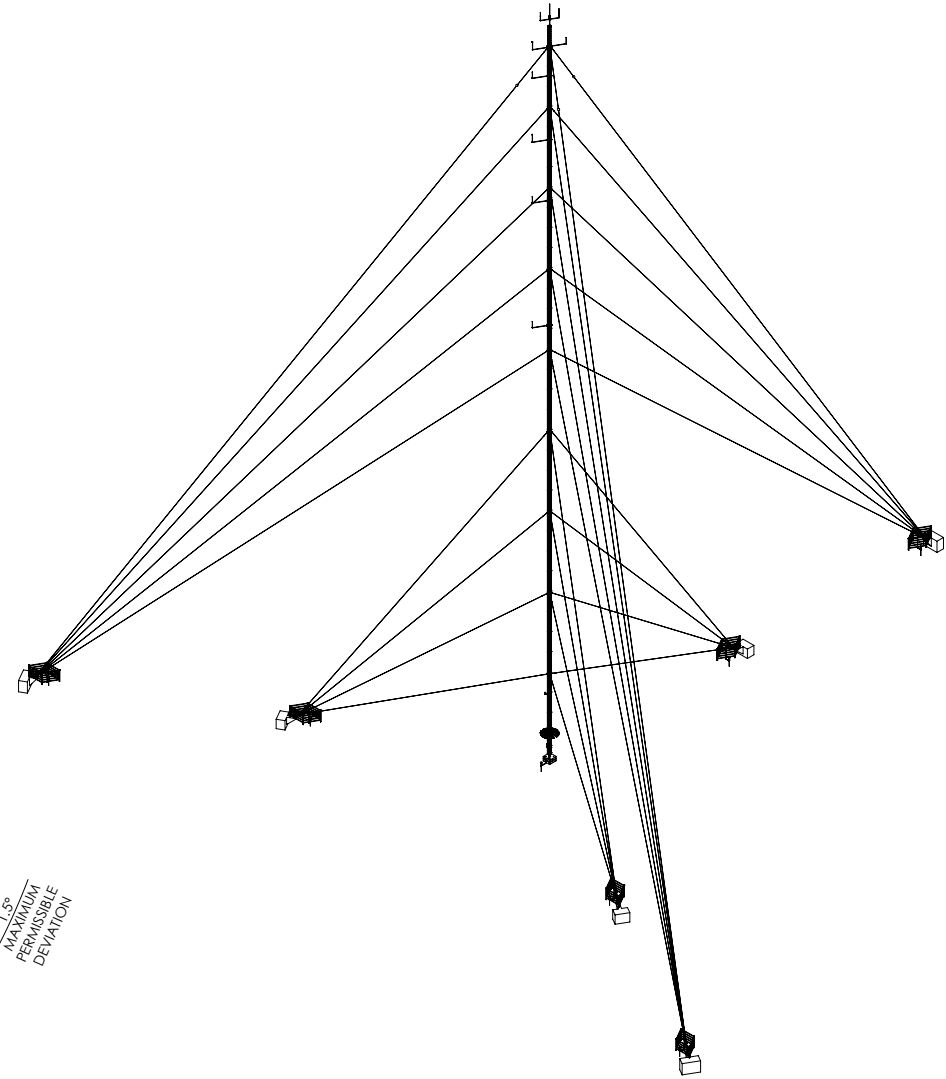

ISOMETRIC VIEW
SCALE 1 : 700

NOTE:
FOR ORIENTATION REFER TO WIND SYSTEM GA

REV	DATE	REVISIONS	DRAWN	CHK	APRVD
0	16/05/18	ISSUED FOR CONSTRUCTION	DM	AK	JS
A	08/05/18	ORIGINAL ISSUE - PRELIMINARY	DM	AK	JS



ART GROUP
MURWILLUMBAH 119-125 QUARRY ROAD PH. 02 6672 6200
E-MAIL: ADMIN@ARTOWERS.COM.AU

DO NOT SCALE DRAWING. USE WRITTEN DIMENSIONS ONLY
THIS PLAN IS COPYRIGHT © ALL RIGHTS RESERVED.

SCALE	A3	DATE	DRAWING No.	REV.
1:500	DM	08/05/18		0
DESIGNED	AK	08/05/18		
CHECKED	JS	08/05/18		
APPROVED				

SHEET 1
OF 1










