


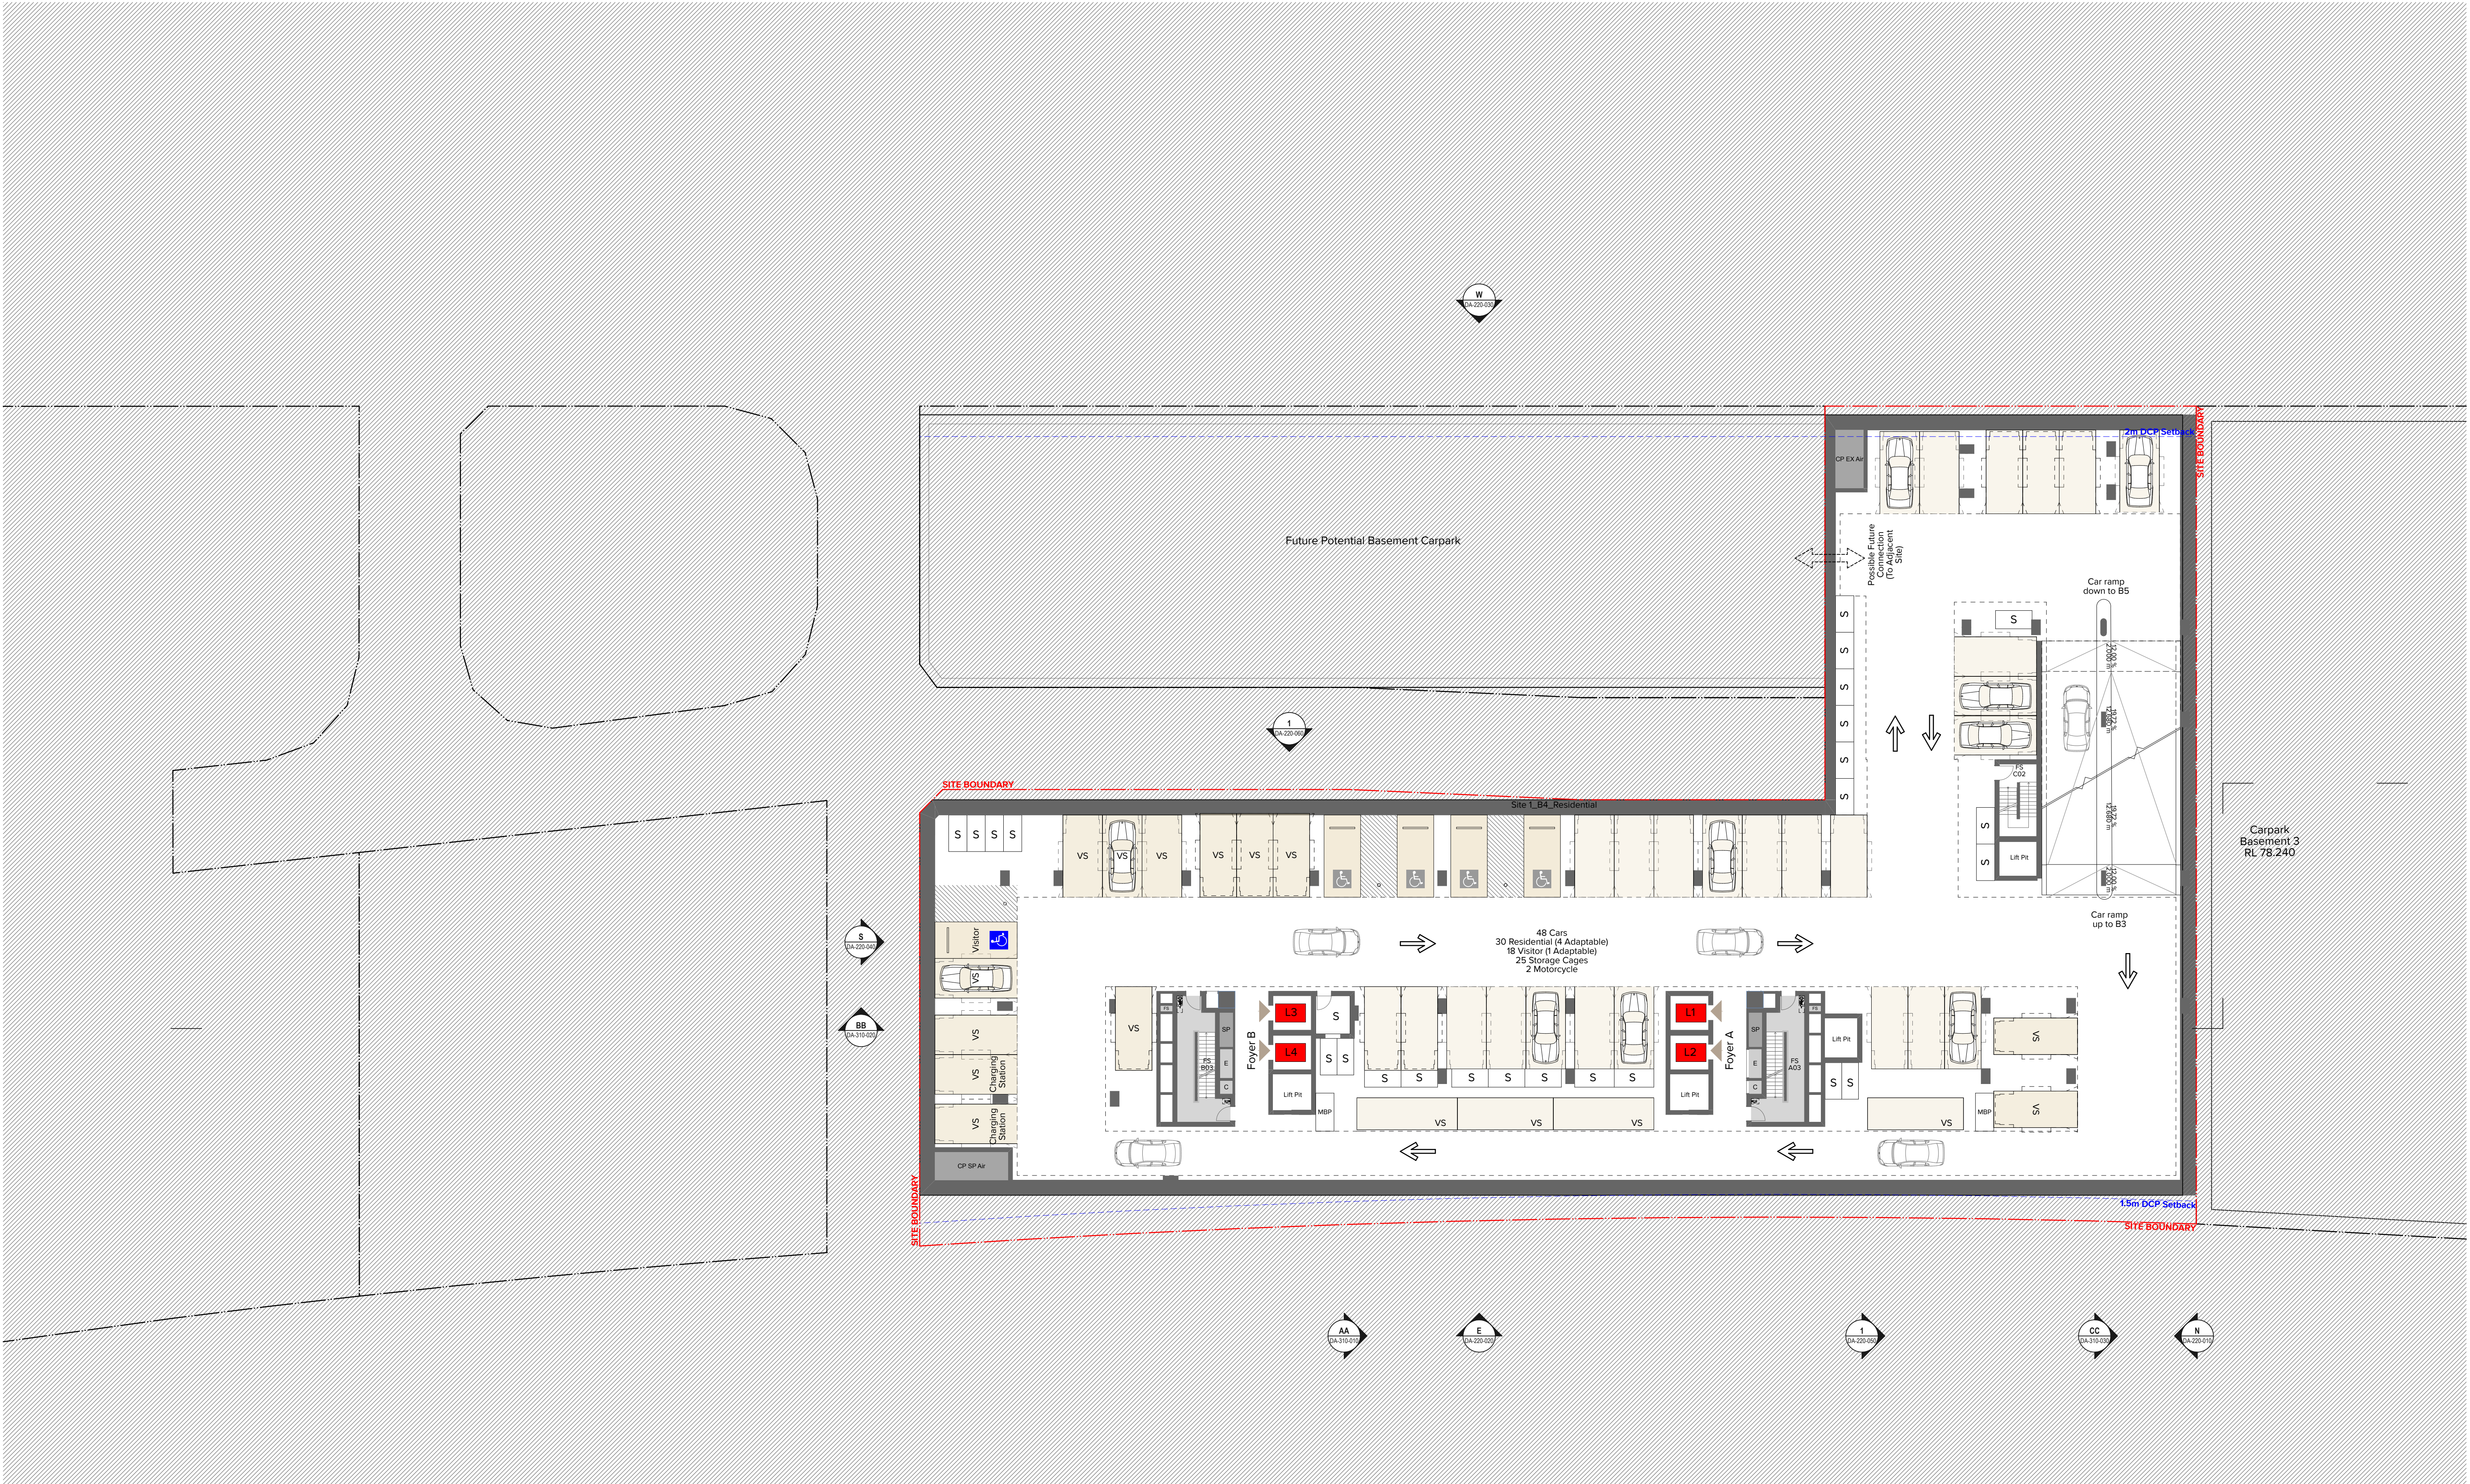

**Legend**

|           |                            
|-----------|----------------------------|------|--------------------------|-----------|-----------------------------|--------------|----------------------|-------------|--------------------------|-----|--------------------|-----|---------------------------|-------|-----------------------|------|------------------------|------|-----------------|--------------------------|
| AC        | Air Conditioning           | BGS  | Boom Gate System         | CMR       | Cement Render               | EM           | Entry Mat            | FS_01,02... | Fire Stair No.1, 2, etc. | L   | Living             | MRV | Medium Rigid Vehicle      | RES   | Residential           | ST   | Study                  | WC   | WC - Accessible | Adaptable Apartment      |
| ACC       | Accessible                 | BY   | Balcony                  | CY        | Courtyard                   | F            | Fire Services        | GBC         | Garbage Chute            | LG  | Lower ground       | MSB | Main Switch Board Service | RL    | Relative Level to AHD | TC   | Terrace                | WC_A | WC - Female     | Adaptable Parking Space  |
| ACS       | Access Control System      | CLD  | Cladding                 | CWB       | Car Wash Bay                | FCC          | Fire Control Centre  | GBR         | Grated Drain             | LRA | Lobby Relief Air   | MTR | Meter                     | RU    | Receptacle Unit       | TOKB | Top of Kerb            | WC_F | WC - Male       | Accessible Parking Space |
| ADP       | Adaptable                  | CLNR | Cleaner Store            | CWS       | Cold Water Supply           | FCR          | Fire Control Room    | GDR         | Garbage Holding Room     | LSA | Lobby Supply Air   | NGL | Natural Ground Level      | RU    | Receptacle Unit       | TSA  | Tenant Supply Air      | WC_M | WC - Unisex     |                          |
| AWN1,2... | Awning Type 1,2...         | CONC | Concrete                 | CW01,2... | Clerestory Window01,02 etc. | FEF          | Fire Extinguisher    | GHR         | Garbage Holding Room     | LV  | Laundry            | OSD | On Site Detention Tank    | RU    | Receptacle Unit       | TRA  | Tenant Return Air      | WC_U | WC - Unisex     |                          |
| AMB       | Ambulant                   | COF  | Concrete Off-Form Finish | D         | Dining                      | FFL          | Finished Floor Level | GL          | Ground Line              | LV  | Louvre             | OSR | On Site Retention Tank    | S     | Store                 | TYP  | Typical                | WIR  | Walk in Robe    |                          |
| B         | Bathroom                   | COM  | Commercial               | DB        | Distribution Board          | FH           | Fire Hydrant         | H           | Hydraulic Services       | M   | Motor              | P   | Pantry                    | S     | Storage               | UG   | Upper Ground           | WS   | Wheel Stop      |                          |
| B1,2...   | Bedroom 1, Bedroom 2, etc. | COMS | Communications Services  | DM        | Dome Mirror                 | HW           | Hot Water            | HWS         | Hot Water Service        | MBP | Motor Bike Parking | PD  | Phot Door                 | SCN   | Screen                | UNO  | Unless Noted Otherwise |      |                 |                          |
| BAL       | Balustrade                 | CPE  | Car Park Exhaust         | E         | Entry                       | K            | Kitchen              | HWU         | Hot Water unit           | MBX | Mail Box Assembly  | PLD | Panel Lift Door           | SKL   | Skylight              | U/S  | Underside              |      |                 |                          |
| BKR       | Bicycle Parking            | CP   | Carparking Space         | EN        | Ensuite                     | FIP          | Fire Indicator Panel | K           | Kitchen Exhaust          | MGB | Mobile Garbage Bin | R   | Robe                      | SO    | Structural Opening    | UT   | Utility Space          |      |                 |                          |
| BKS       | Bicycle Storage            | CPT  | Carpet                   | EXH       | Exhaust                     | FMP          | Fire Mimic Panel     | KE          | Kitchen Exhaust          | MV  | Mechanical Vent    | RA  | Return Air                | SP    | Stair Pressurisation  | V    | Void                   |      |                 |                          |
|           |                            | CSNK | Cleaners Sink            |           |                             | FEP_01,02... | Fire Egress Passage  | L_01,02     | Lift No.1, 2, etc.       | MR  | Mirror             | RD  | Roller Door               | ST_01 | Stair No. 1, 2, etc.  | V    | Void                   |      |                 |                          |

**Client**

**LYON GROUP AUSTRALIA**  
Suite 1002, 153 Walker Street North Sydney  
NSW 2060

**Legend**

|      |                                   |                          |
|------|-----------------------------------|--------------------------|
| WC   | WC - Accessible                   | Adaptable Apartment      |
| WC_A | WC - Female                       | Adaptable Parking Space  |
| WC_F | WC - Male                         | Accessible Parking Space |
| WC_M | WC - Unisex                       |                          |
| WC_U | Walk in Robe                      |                          |
| WIR  | Wheel Stop                        |                          |
| WS   | Wheel Stop                        |                          |
|      | Setback Line                      |                          |
|      | Site Boundary                     |                          |
|      | Liveable Apartment (silver level) |                          |

**Notes**

THIS DRAWING IS COPYRIGHT © OF TURNER. NO REPRODUCTION WITHOUT PERMISSION. UNLESS NOTED OTHERWISE THIS DRAWING IS NOT FOR CONSTRUCTION. ALL DIMENSIONS AND LEVELS ARE TO BE CHECKED ON SITE PRIOR TO THE COMMENCEMENT OF WORK. IN THE EVENT OF ANY DISCREPANCIES FOR CLARIFICATION BEFORE PROCEEDING WITH WORK. DRAWINGS ARE NOT TO BE SCALED. USE ONLY FIGURED DIMENSIONS. REFER TO CONSULTANT DOCUMENTATION FOR FURTHER INFORMATION (DWG, PC AND BIMA FILES AND UNCONTROLLED DOCUMENTS AND ARE ISSUED FOR INFORMATION ONLY).

**Rev**

|      |          |             |                |
|------|----------|-------------|----------------|
| Rev  | Date     | Approved by | Revision Notes |
| DA01 | 09/09/21 | AC          | Council Issue  |

**Project Title**

**Epping Central**  
59-77 Beecroft Road & 72 Rawson Street Epping NSW 2121 Australia

**Drawing Title**

**GA Plans**  
**Basement 04**

**Scale**

1:200 @A1, 50% @A3

**For Co-ordination**

**Project No.**

**20053**

**Dwg No.**

**DA-110-003**

**Rev.**

**DA01**

**Drawn by**

**AC/KNY/OMP**

**North**

**Level 7 ONE Oxford Street**  
Darlinghurst NSW 2010  
AUSTRALIA

**T +61 2 8668 0000**  
**F +61 2 8668 0068**  
**turner@turner.com.au**

**TURNER**