


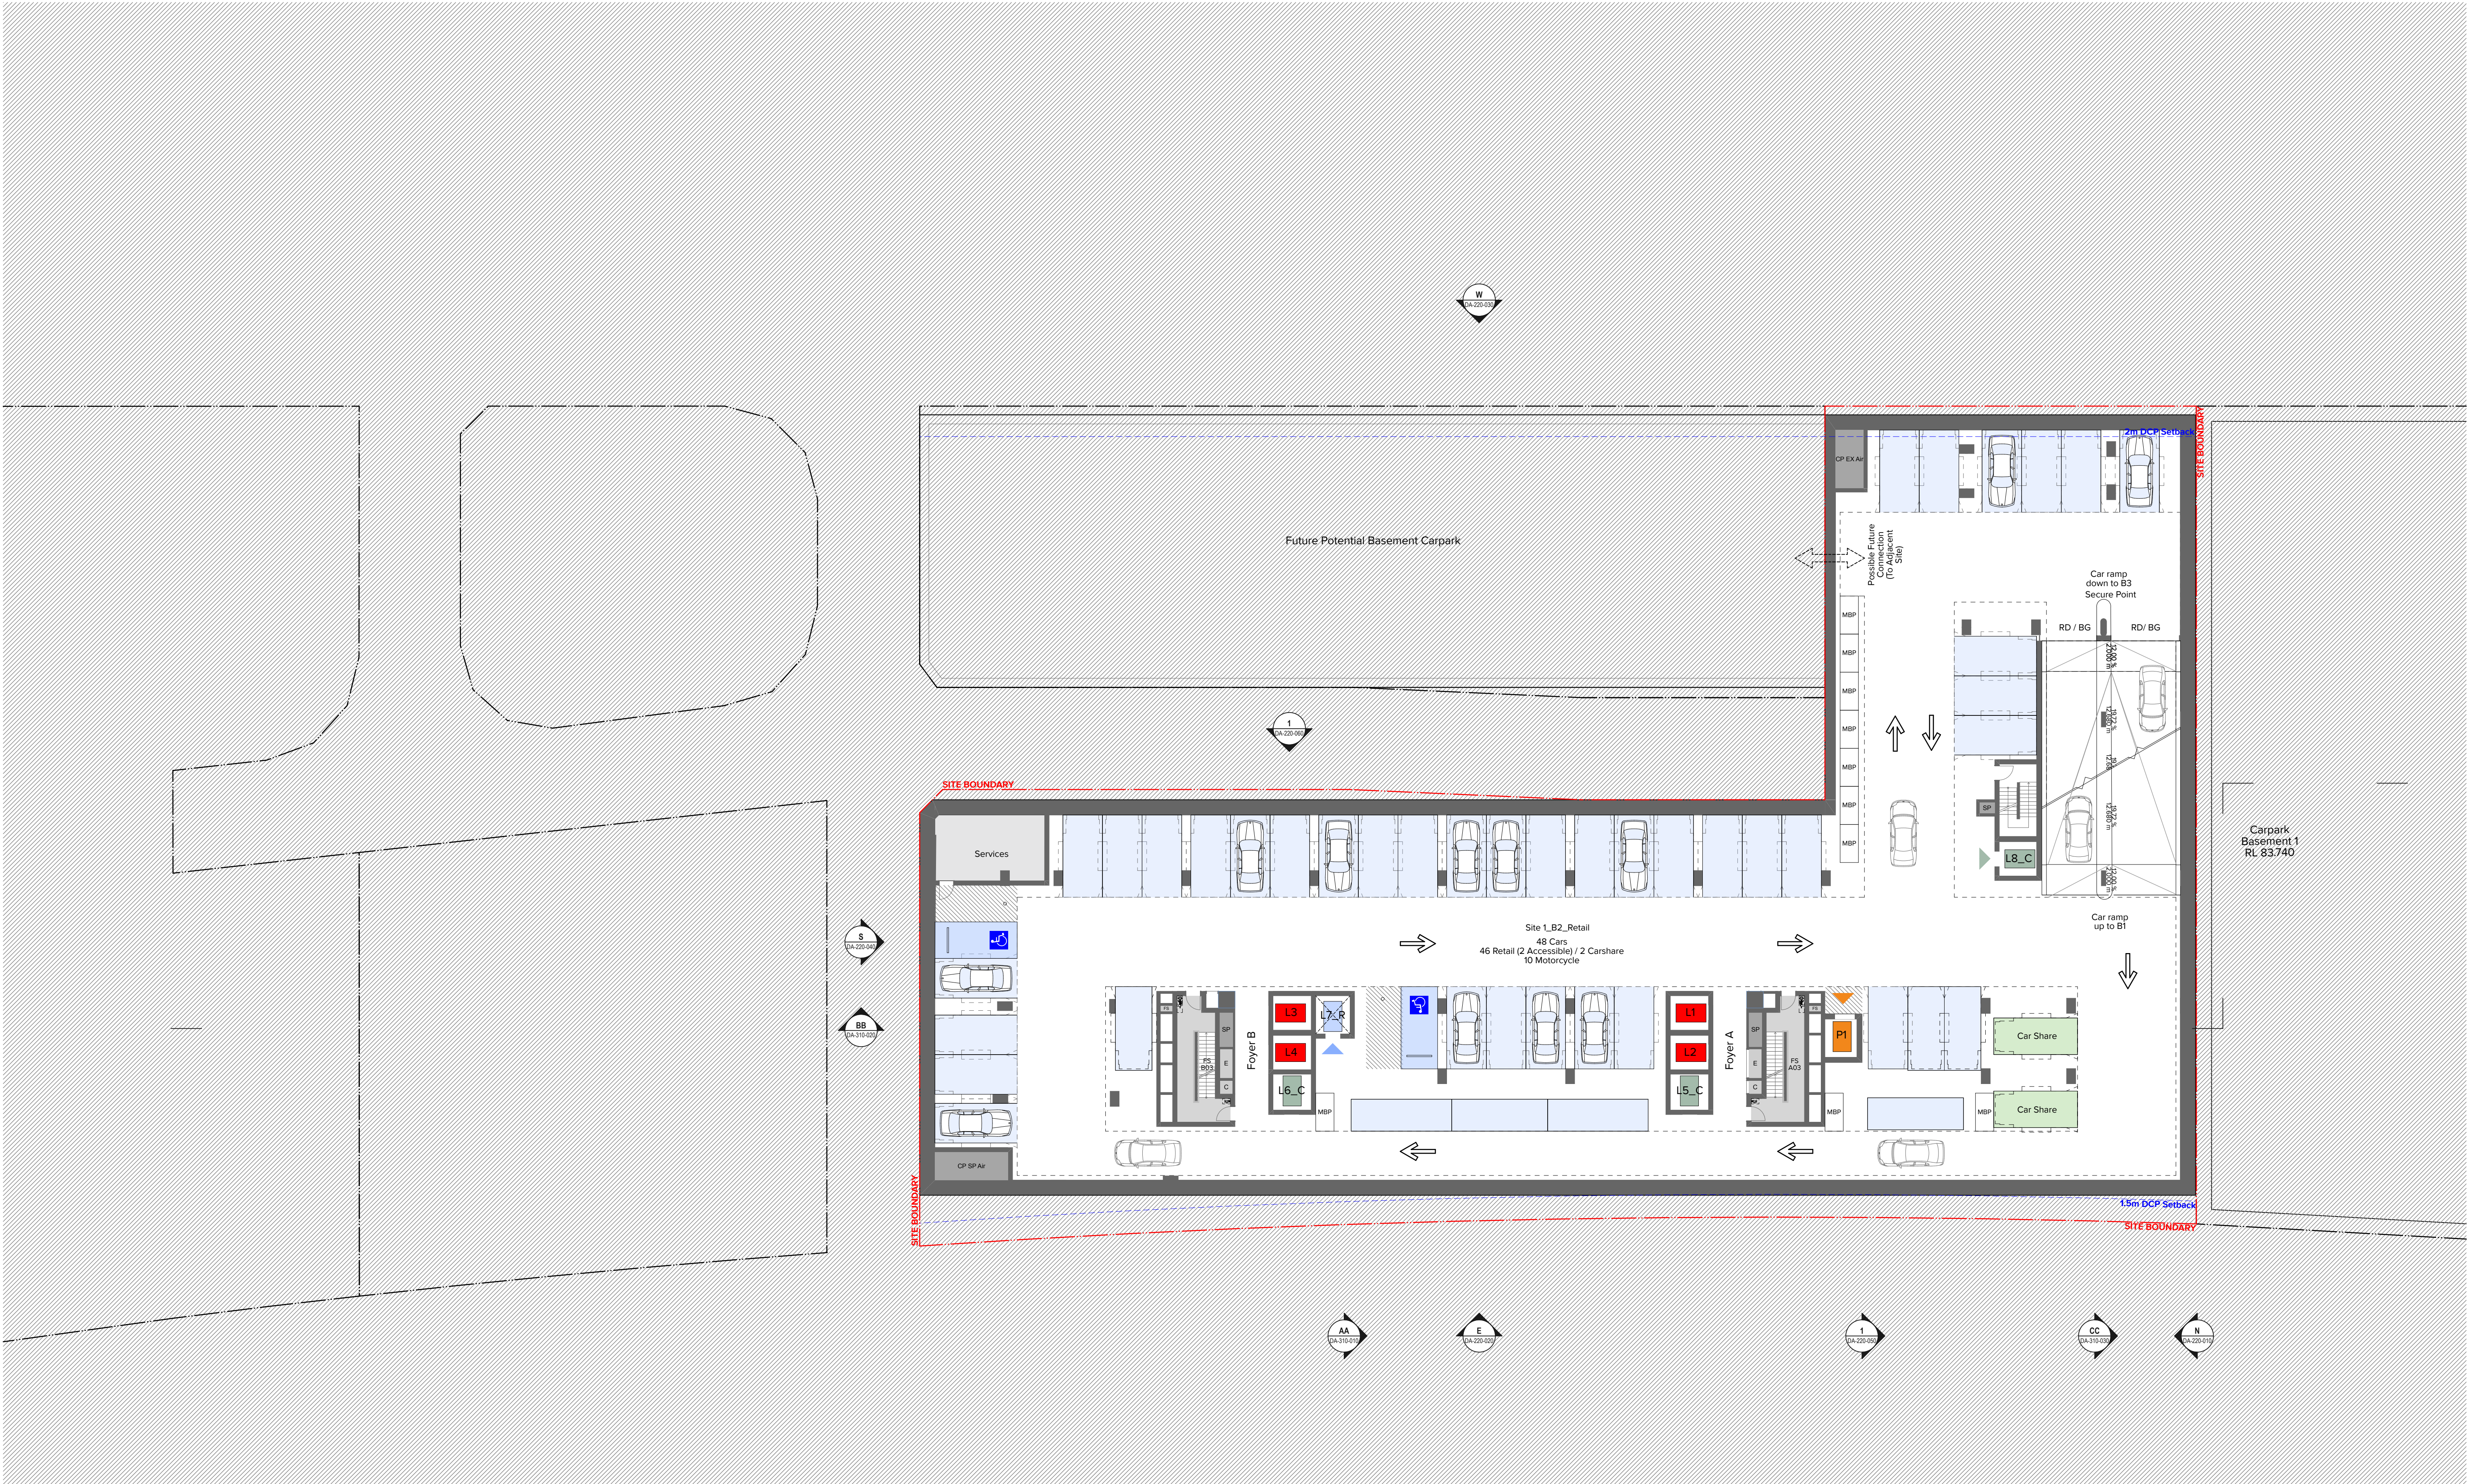

Legend

AC	Air Conditioning	BGS	Boom Gate System	CMR	Cement Render	EM	Entry Mat	FS_01,02...	Fire Stair No.1, 2, etc.	L	Living	MRV	Medium Rigid Vehicle	RES	Residential	ST	Study	WC	WC - Accessible	Adaptable Apartment
ACC	Accessible	BY	Balcony	CY	Courtyard	F	Fire Services	GBC	Garbage Chute	LG	Lower ground	MSB	Main Switch Board Service	RL	Relative Level to AHD	TC	Terrace	WC_A	WC - Female	Adaptable Parking Space
ACS	Access Control System	CLD	Cladding	CWB	Car Wash Bay	FCC	Fire Control Centre	GBR	Grated Drain	LRA	Lobby Relief Air	MTR	Meter	RU	Receptacle Unit	TSA	Tenant Supply Air	WC_F	WC - Male	Accessible Parking Space
ADP	Adaptable	CLNR	Cleaner Store	CWS	Cold Water Supply	FCR	Fire Control Room	GDR	Garbage Holding Room	LSA	Lobby Supply Air	NGL	Natural Ground Level	RU	Receptacle Unit	TRA	Tenant Return Air	WC_M	WC - Male	
AWN1,2...	Awning Type 1,2...	CONC	Concrete	CW01,2...	Clerestory Window01,02 etc.	FEF	Fire Extinguisher	GHR	Garbage Holding Room	LV	Laundry	OSD	On Site Detention Tank	RWO	Rainwater Outlet	TRA	Tenant Return Air	WC_U	WC - Unisex	
AMB	Ambulant	COP	Concrete Off-Form Finish	D	Dining	FFL	Finished Floor Level	GL	Ground Line	LV	Louvre	OSR	On Site Retention Tank	S	Store	TYP	Typical	WIR	Walk in Robe	
B	Bathroom	COM	Commercial	DB	Distribution Board	FH	Fire Hydrant	H	Hydraulic Services	M	Mechanical Services	P	Pantry	SCN	Screen	UG	Upper Ground	WS	Wheel Stop	
B1,2...	Bedroom 1, Bedroom 2, etc.	COMS	Communications Services	DM	Dome Mirror	HW	Hot Water	HWS	Hot Water Service	MBP	Motor Bike Parking	PD	Phot Door	SKL	Skylight	UNO	Unless Noted Otherwise			
BAL	Balustrade	CPE	Car Park Exhaust	E	Entry	FGL	Finished Ground Level	HWU	Hot Water unit	MBX	Mail Box Assembly	PLD	Panel Lift Door	SO	Structural Opening	U/S	Underside			
BKR	Bicycle Parking	CP	Car Park Exhaust	ELEC	Electrical Services	FHR	Fire Hose Reel	K	Kitchen	MBG	Mobile Garbage Bin	R	Robe	SP	Stair Pressurisation	UT	Utility Space			
BKS	Bicycle Storage	CPT	Carpet	EN	Ensuite	PIP	Fire Indicator Panel	KE	Kitchen Exhaust	MV	Mechanical Vent	RA	Return Air	SP	Stair Pressurisation	V	Void			
		CSNK	Cleaners Sink	EXH	Exhaust	FMP	Fire Mimic Panel	KE	Kitchen Exhaust	MR	Mirror	RD	Roller Door	ST_01	Stair No. 1, 2, etc.	V	Void			
						FEP_01,02...	Fire Egress Passage	L_01,02	Lift No.1, 2, etc.											

Client

LYON GROUP AUSTRALIA
Suite 1002, 153 Walker Street North Sydney
NSW 2060

Notes

THIS DRAWING IS COPYRIGHT © OF TURNER. NO REPRODUCTION WITHOUT PERMISSION. UNLESS NOTED OTHERWISE, THIS DRAWING IS NOT FOR CONSTRUCTION. ALL DIMENSIONS AND LEVELS ARE TO BE CHECKED ON SITE PRIOR TO THE COMMENCEMENT OF WORK. INFORM TURNER OF ANY DISCREPANCIES FOR CLARIFICATION BEFORE PROCEEDING WITH WORK. DRAWINGS ARE NOT TO BE SCALED. USE ONLY FIGURED DIMENSIONS. REFER TO CONSULTANT DOCUMENTATION FOR FURTHER INFORMATION (DWG, PC AND BIMA FILES ARE UNCONTROLLED DOCUMENTS AND ARE ISSUED FOR INFORMATION ONLY).

Rev

DA01	Date	09/09/21	Approved by	AC	Revision Notes	Council Issue
------	------	----------	-------------	----	----------------	---------------

Project Title

Epping Central
59-77 Beecroft Road & 72 Rawson Street Epping NSW 2121 Australia

Scale

1:200 @A1, 50% @A3

Project No.

20053

Dwg No.

DA-110-005

Drawn by

AC/KNY/OMP

Rev

DA01

North

→

Drawing Title

GA Plans
Basement 02

Level 7 ONE Oxford Street
Darlinghurst NSW 2010
AUSTRALIA

TURNER

Level 7 ONE Oxford Street
Darlinghurst NSW 2010
AUSTRALIA

T +61 2 8668 0000
F +61 2 8668 0068
turner@turner.com.au