


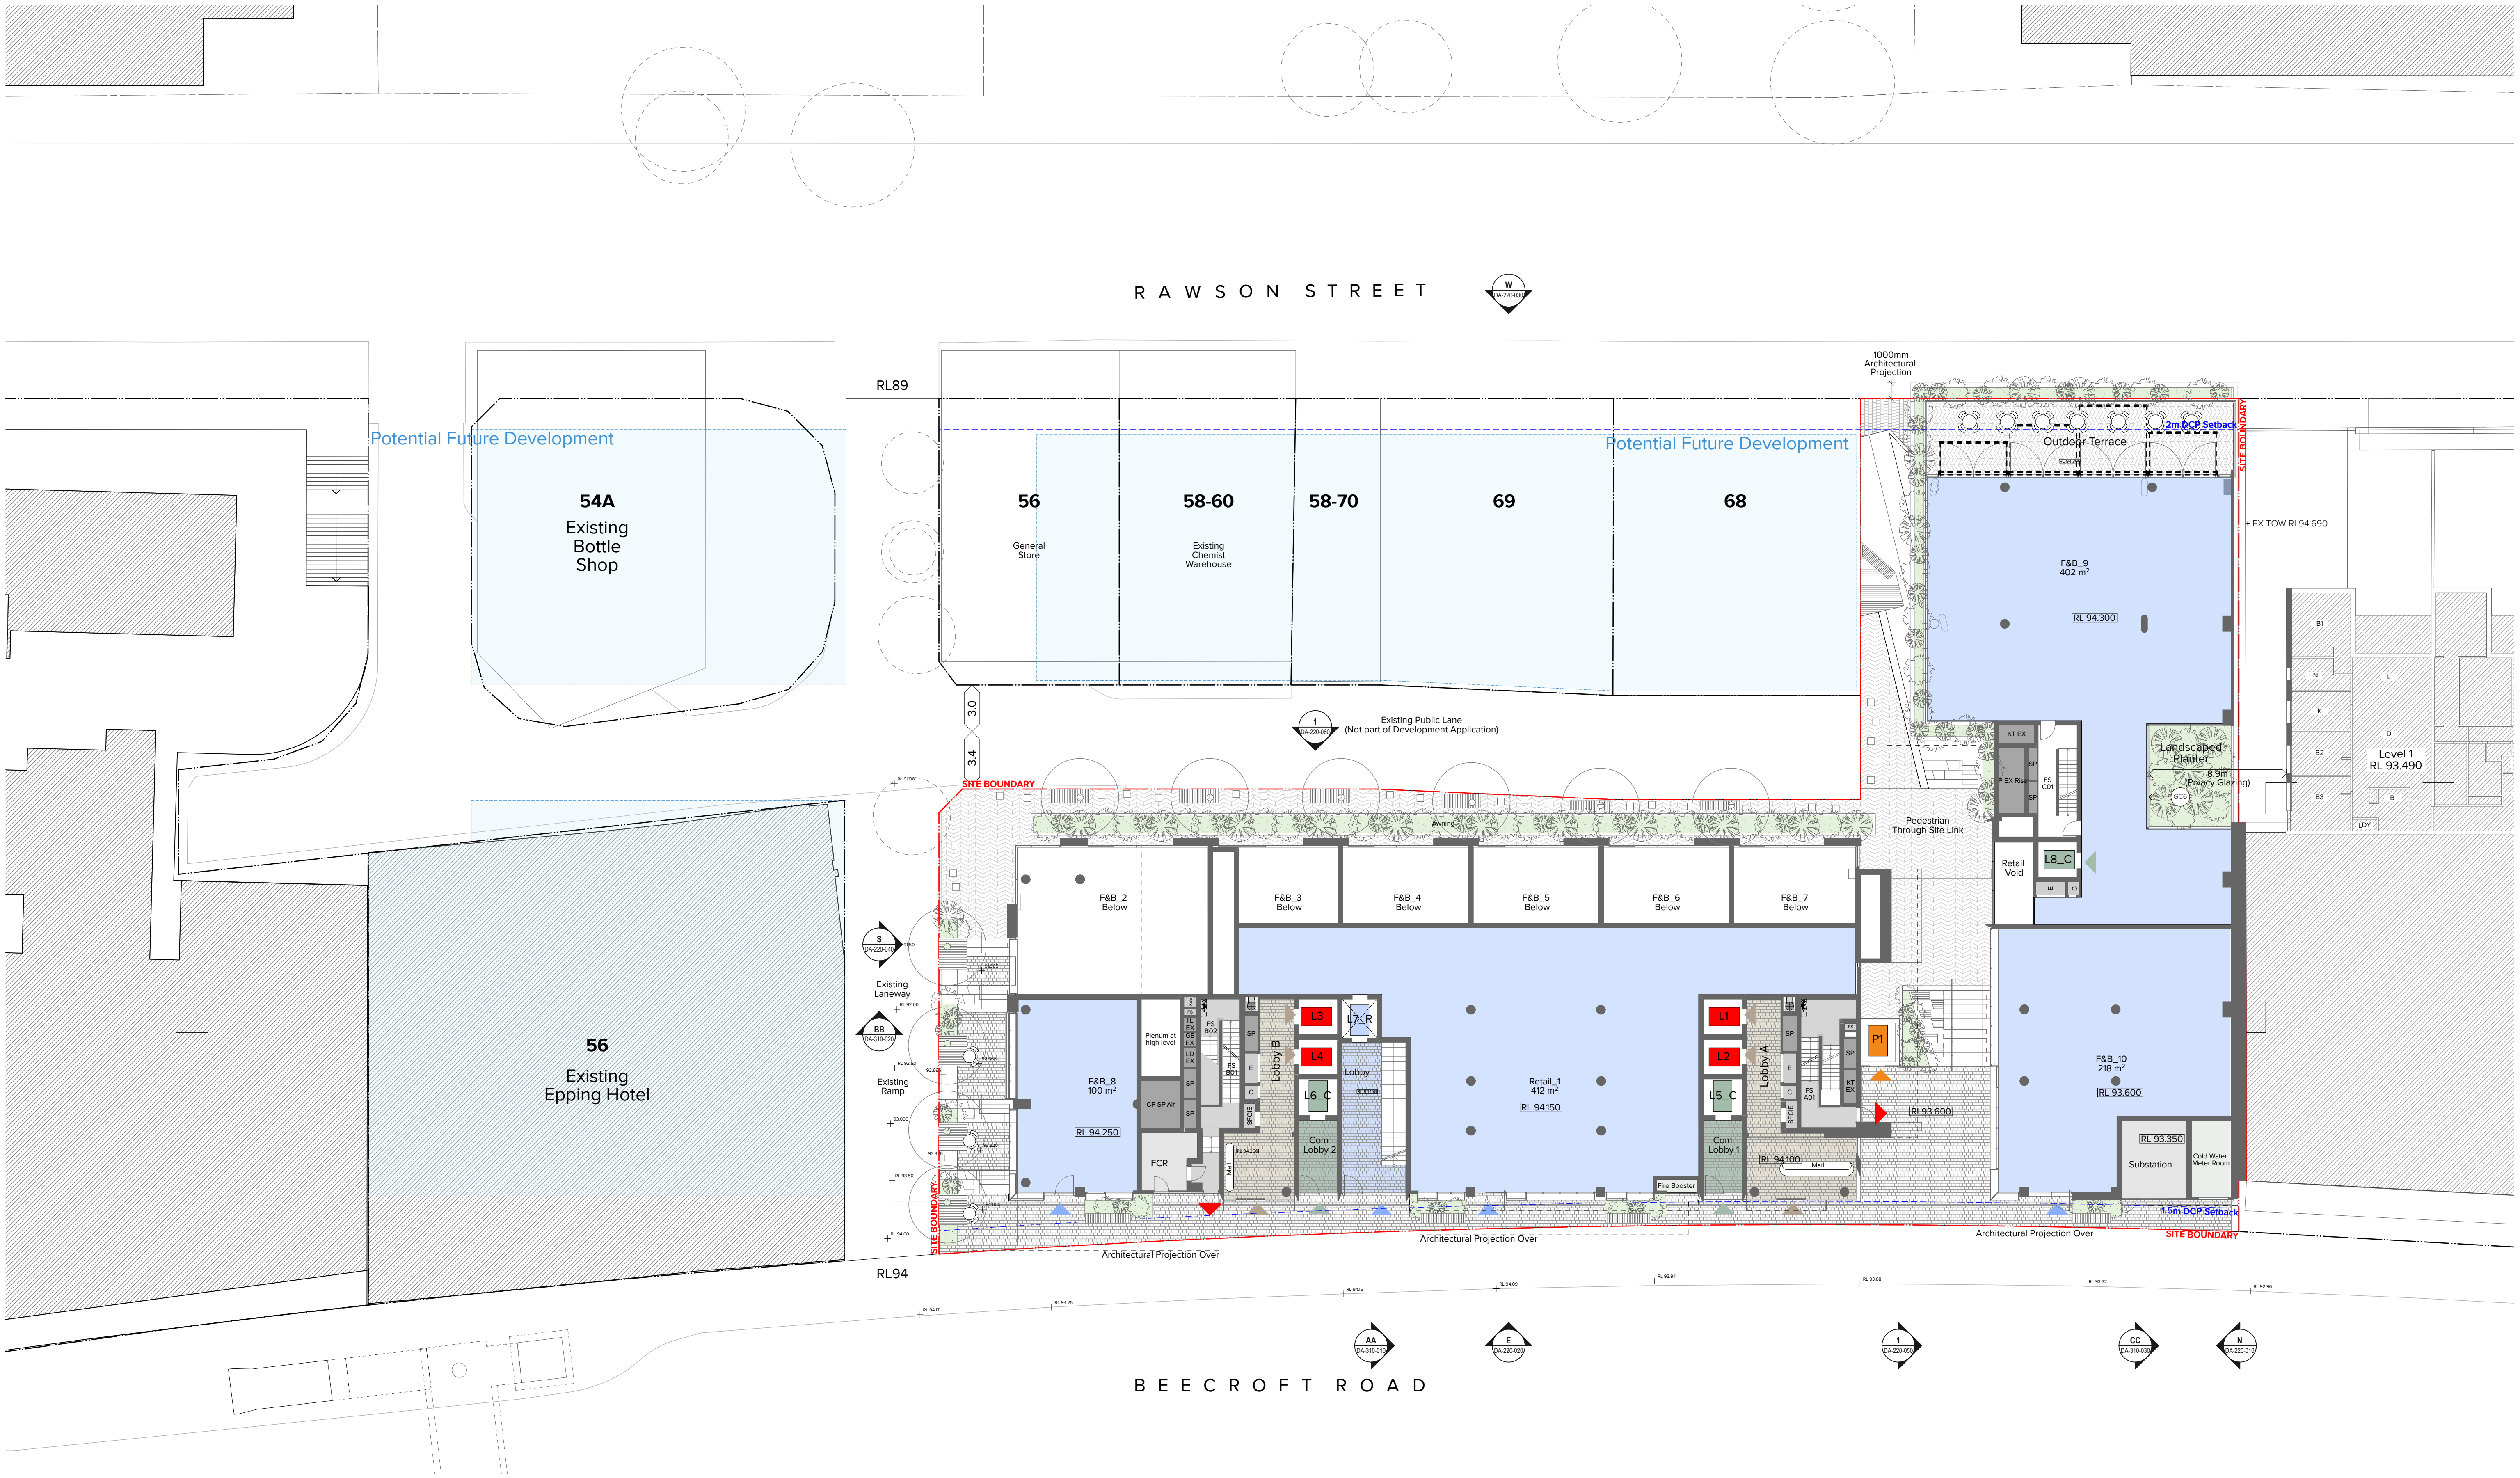

Legend

AC	Air Conditioning	BGS	Boom Gate System	CMR	Cement Render	EM	Entry Mat	FS_01.02	Fire Stair No.1, 2, etc.	L	Living	MRV	Medium Rigid Vehicle	RES	Residential	ST	Study	WC	WC - Accessible	Adaptable Apartment
ACC	Accessible	BY	Balcony	CY	Courtyard	F	Fire Services	GBC	Garbage Chute	LG	Lower ground	MSB	Main Switch Board Service	RL	Relative Level to AHD	TC	Terrace	WC_A	WC - Female	Adaptable Parking Space
ACS	Access Control System	CLD	Cladding	CWB	Car Wash Bay	FCC	Fire Control Centre	GBR	Grated Drain	LRA	Lobby Relief Air	NGL	Natural Ground Level	RTL	Retail	TOKB	Top of Kerb	WC_F	WC - Male	Accessible Parking Space
ADP	Adaptable	CLNR	Cleaner Store	CWS	Cold Water Supply	FCR	Fire Control Room	GDR	Grated Drain	LSA	Lobby Supply Air	OSD	On Site Detention Tank	TSA	Tenant Supply Air	TRA	Tenant Return Air	WC_M	WC - Male	
AWN1.2...	Awning Type 1.2...	CONC	Concrete	CW01.2...	Clerestory Window01.02 etc.	FEK	Fire Extinguisher	GHR	Garbage Holding Room	LV	Laundry	OSR	On Site Retention Tank	TRA	Rainwater Outlet	TYP	Typical	WC_U	WC - Unisex	
AMB	Ambulant	COF	Concrete Off-Form Finish	D	Dining	FEL	Finished Floor Level	GL	Ground Line	LV	Louvre	P	Pantry	RWO	Roof Water Outlet	UG	Upper Ground	WS	Wheel Stop	
B	Bathroom	COM	Commercial	DB	Distribution Board	FH	Fire Hydrant	H	Hydraulic Services	M	Mechanical Services	PD	Phot Door	SCN	Screen	UNO	Unless Noted Otherwise	WIR	Walk in Robe	
B1.2...	Bedroom 1, Bedroom 2, etc.	COMS	Communications Services	DM	Dome Mirror	FHL	Finished Ground Level	HWS	Hot Water Service	MBP	Motor Bike Parking	PLD	Panel Lift Door	SKL	Skylight	V	Void	WS	Wheel Stop	
BAL	Balustrade	CPE	Car Park Exhaust	E	Electrical Services	FIP	Fire Indicator Panel	HUW	Hot Water unit	MBX	Mail Box Assembly	R	Robe	SKL	Structural Opening	UT	Utility Space	WS	Wheel Stop	
BKP	Bicycle Parking	CP	Car Park Exhaust	ELEC	Electrical Services	PIP	Fire Indicator Panel	K	Kitchen	MBG	Mobile Garbage Bin	RA	Return Air	SP	Stair Pressurisation	V	Void	WS	Wheel Stop	
BKR	Bicycle Rack	CPT	Car Park Exhaust	EN	Ensuite	FMP	Fire Mimic Panel	KE	Kitchen Exhaust	MV	Mechanical Vent	RD	Roller Door	ST_01	Stair No. 1, 2, etc.	V	Void	WS	Wheel Stop	
BKS	Bicycle Storage	CSNK	Cleaners Sink	EXH	Exhaust	FEP_01.02	Fire Egress Passage	L_01.02	Lift No.1, 2, etc.	MR	Mirror							WS	Wheel Stop	

NOTES

THIS DRAWING IS COPYRIGHT © OF TURNER. NO REPRODUCTION WITHOUT PERMISSION. UNLESS NOTED OTHERWISE, THIS DRAWING IS NOT FOR CONSTRUCTION. ALL DIMENSIONS AND LEVELS ARE TO BE CHECKED ON SITE PRIOR TO THE COMMENCEMENT OF WORK. IN THE EVENT OF ANY DISCREPANCIES FOR CLARIFICATION BEFORE PROCEEDING WITH WORK, DRAWINGS ARE NOT TO BE SCALED. USE ONLY FIGURED DIMENSIONS. REFER TO CONSULTANT DOCUMENTATION FOR FURTHER INFORMATION (DWG, PC AND BIMA FILES AND UNCONTROLLED DOCUMENTS AND ARE ISSUED FOR INFORMATION ONLY).

CLIENT

LYON GROUP AUSTRALIA
Suite 1002, 153 Walker Street North Sydney
NSW 2060

Rev
DA01

Date
09/09/21

Approved by
AC

Revision Notes
Council Issue

Project Title
Epping Central
59-77 Beecroft Road & 72 Rawson Street Epping NSW 2121 Australia

Drawing Title
GA Plans
Ground Beecroft Rd

Scale
1:200 @A1, 50% @A3

Status
For Co-ordination

Project No.
20053

Dwg No.
DA-110-008

Drawn by
ACKNYOMP

Rev.
DA01

North
→

TURNER

Level 7 ONE Oxford Street
Darlinghurst NSW 2010
AUSTRALIA

T +61 2 8668 0000
F +61 2 8668 0088
turner@turner.com.au