


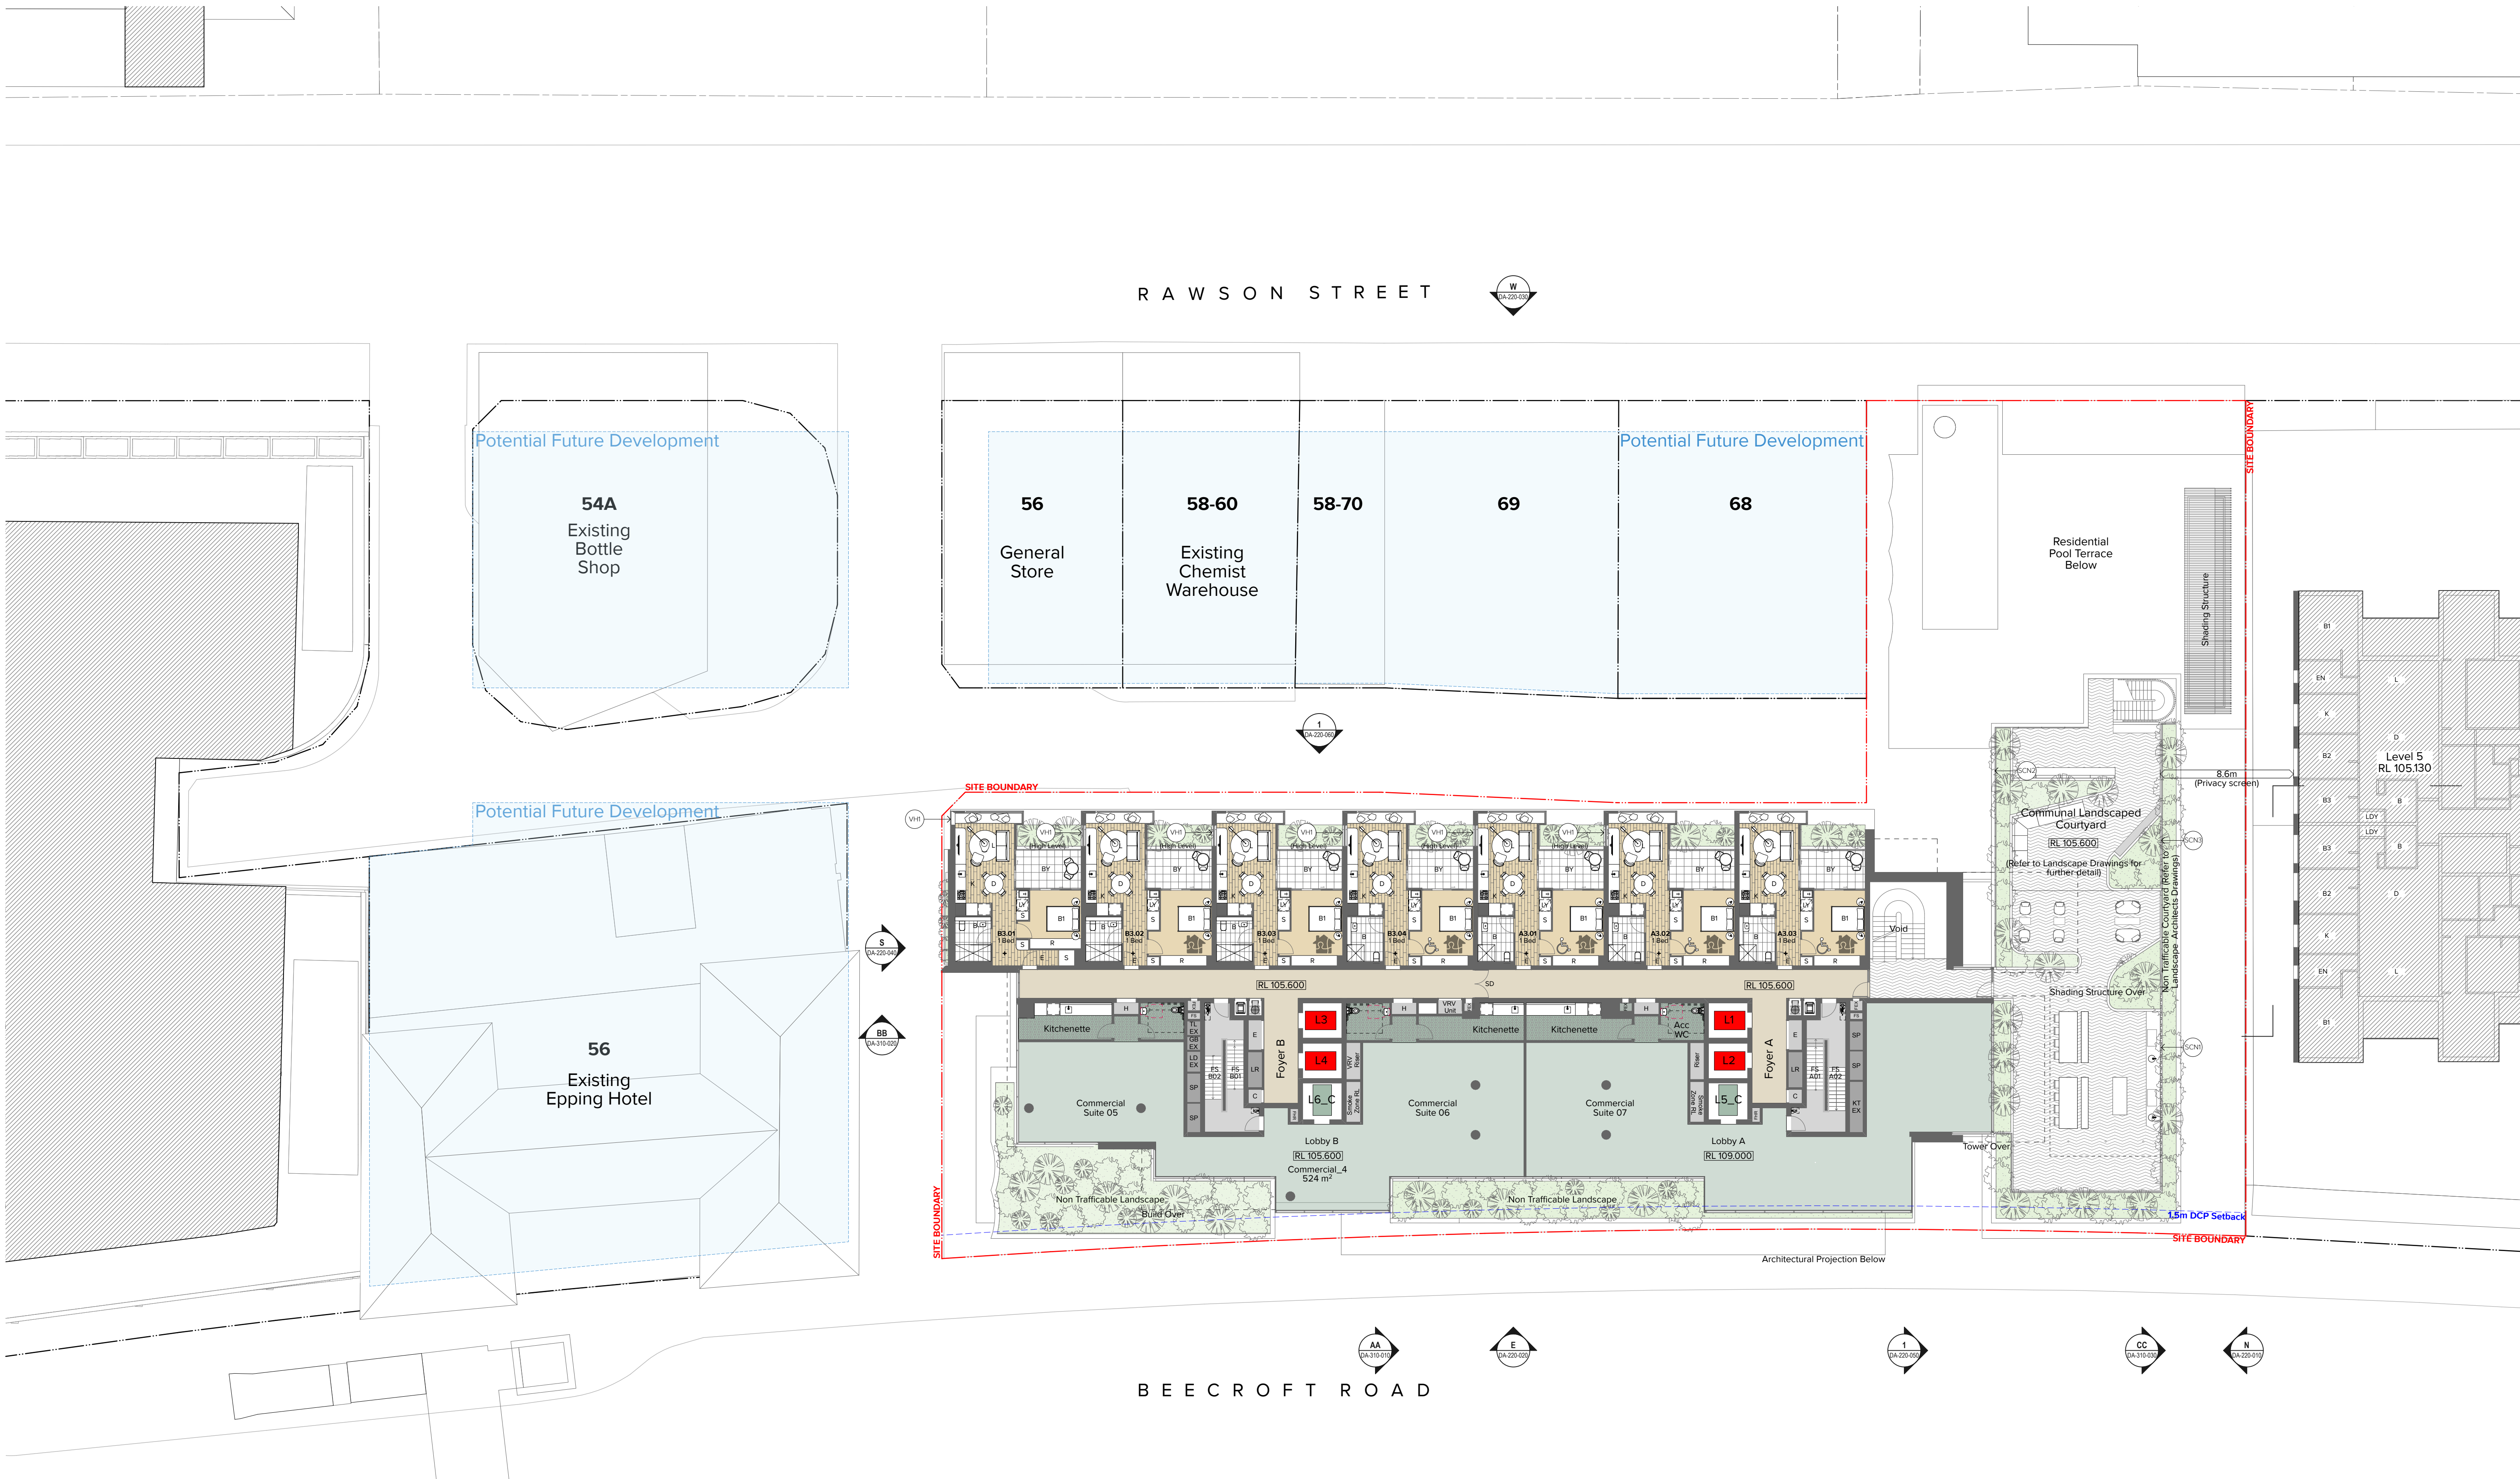

Legend

AC	Air Conditioning	BGS	Boom Gate System	CMR	Cement Render	EM	Entry Mat	FS_01.02	Fire Stair No.1, 2, etc.	L	Living	MRV	Medium Rigid Vehicle	RES	Residential	ST	Study	WC	WC
ACC	Accessible	BY	Balcony	CY	Courtyard	F	Fire Services	GBG	Garbage Chute	LG	Lower ground	MSB	Main Switch Board Service	RL	Relative Level to AHD	TC	Terrace	WC_A	WC - Accessible
ACS	Access Control System	CLD	Cladding	CWB	Car Wash Bay	FCC	Fire Control Centre	GBR	Garbage Room	LRA	Lobby Relief Air	MTR	Meter	RL	Retail	TKB	Top of Kerb	WC_F	WC - Female
ADP	Adaptable	CLNR	Cleaner Store	CWS	Cold Water Supply	FCR	Fire Control Room	GDR	Grated Drain	LSA	Lobby Supply Air	NGL	Natural Ground Level	RU	Receptacle Unit	TSA	Tenant Supply Air	WC_M	WC - Male
AWN1.2	Awning Type 1.2...	CONC	Concrete	CW01.2	Clerestory Window01.02 etc.	FEK	Fire Extinguisher	GHR	Garbage Holding Room	LV	Laundry	OSD	On Site Detention Tank	TRA	Tenant Return Air	TRA	Tenant Return Air	WC_U	WC - Unisex
AMB	Ambulant	COF	Concrete Off-Form Finish	D	Dining	FEL	Finished Floor Level	GL	Ground Line	LV	Louvre	OSR	On Site Retention Tank	RWO	Rainwater Outlet	TYP	Typical	WIR	WC - Unisex
B	Bathroom	COM	Commercial	DB	Distribution Board	FH	Fire Hydrant	H	Hydraulic Services	M	Mechanical Services	P	Pantry	SCN	Storage	UG	Upper Ground	WS	Wheel Stop
B1.2...	Bedroom 1, Bedroom 2, etc.	COMS	Communications Services	DM	Dome Mirror	HWS	Hot Water Service	H	Hot Water Service	MBP	Motor Bike Parking	PD	Phot Door	SCN	Storage	UG	Upper Ground	WS	Wheel Stop
BAL	Balustrade	CPE	Car Park Exhaust	E	Entry	HWS	Hot Water Service	H	Hot Water Service	MBP	Motor Bike Parking	PD	Phot Door	SCN	Storage	UG	Upper Ground	WS	Wheel Stop
BKR	Bicycle Parking	CP	Carparking Space	ELEC	Electrical Services	HWS	Hot Water Service	H	Hot Water Service	MBP	Motor Bike Parking	PD	Phot Door	SCN	Storage	UG	Upper Ground	WS	Wheel Stop
BKS	Bicycle Storage	CPT	Carpet	EN	Ensuite	HWS	Hot Water Service	H	Hot Water Service	MBP	Motor Bike Parking	PD	Phot Door	SCN	Storage	UG	Upper Ground	WS	Wheel Stop
		CSNK	Cleaners Sink	EXH	Exhaust	HWS	Hot Water Service	H	Hot Water Service	MBP	Motor Bike Parking	PD	Phot Door	SCN	Storage	UG	Upper Ground	WS	Wheel Stop

CLIENT

LYON GROUP AUSTRALIA

Suite 1002, 153 Walker Street North Sydney NSW 2060

NOTES

THIS DRAWING IS COPYRIGHT © OF TURNER. NO REPRODUCTION WITHOUT PERMISSION. UNLESS NOTED OTHERWISE THIS DRAWING IS NOT FOR CONSTRUCTION. ALL DIMENSIONS AND LEVELS ARE TO BE CHECKED ON SITE PRIOR TO THE COMMENCEMENT OF WORK. BEFORE TURNING UP ANY DISCREPANCIES FOR CLARIFICATION BEFORE PROCEEDING WITH WORK. DRAWINGS ARE NOT TO BE SCALED. USE ONLY FIGURED DIMENSIONS. REFER TO CONSULTANT DOCUMENTATION FOR FURTHER INFORMATION (DWG, PC AND BIM FILES AND UNCONTROLLED DOCUMENTS) AND ARE ISSUED FOR INFORMATION ONLY.

Rev

DA01	09/03/21	Approved by	AC	Revision Notes	Council Issue
------	----------	-------------	----	----------------	---------------

Project Title

Epping Central

59-77 Beecroft Road & 72 Rawson Street Epping NSW 2121 Australia

Drawing Title

GA Plans

Level 03

Scale

1:200 @A1, 50% @A3

Project No.

20053

Dwg No.

DA-110-030

Drawn by

AC/KIN/OMP

Rev

DA01

North

→

TURNER

Level 7 ONE Oxford Street
Darlinghurst NSW 2010
AUSTRALIA

T +61 2 8668 0000
F +61 2 8668 0088
turner@tdo.com.au