



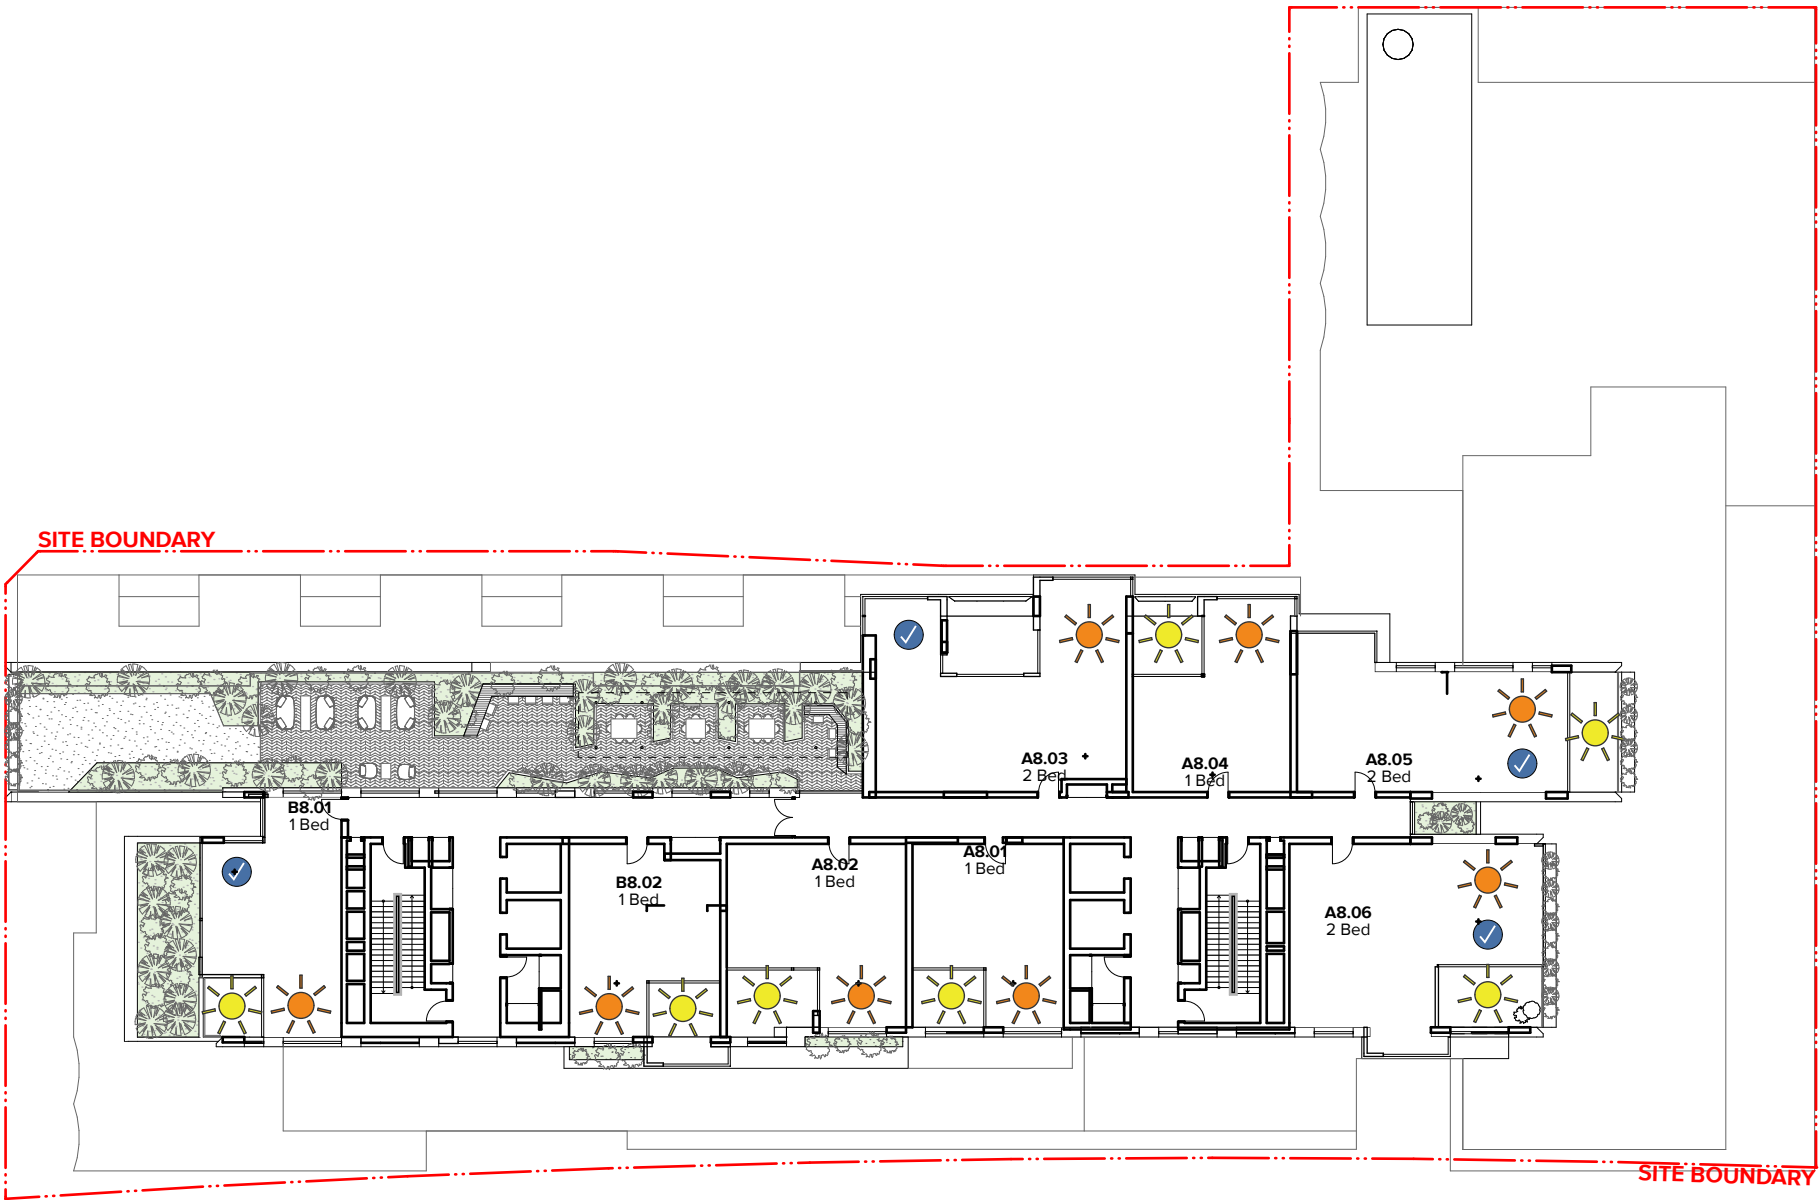


Level 08

Solar Access (Living) :	8
Solar Access (Balcony) :	7
No Direct Sunlight :	0
Cross Ventilation :	4

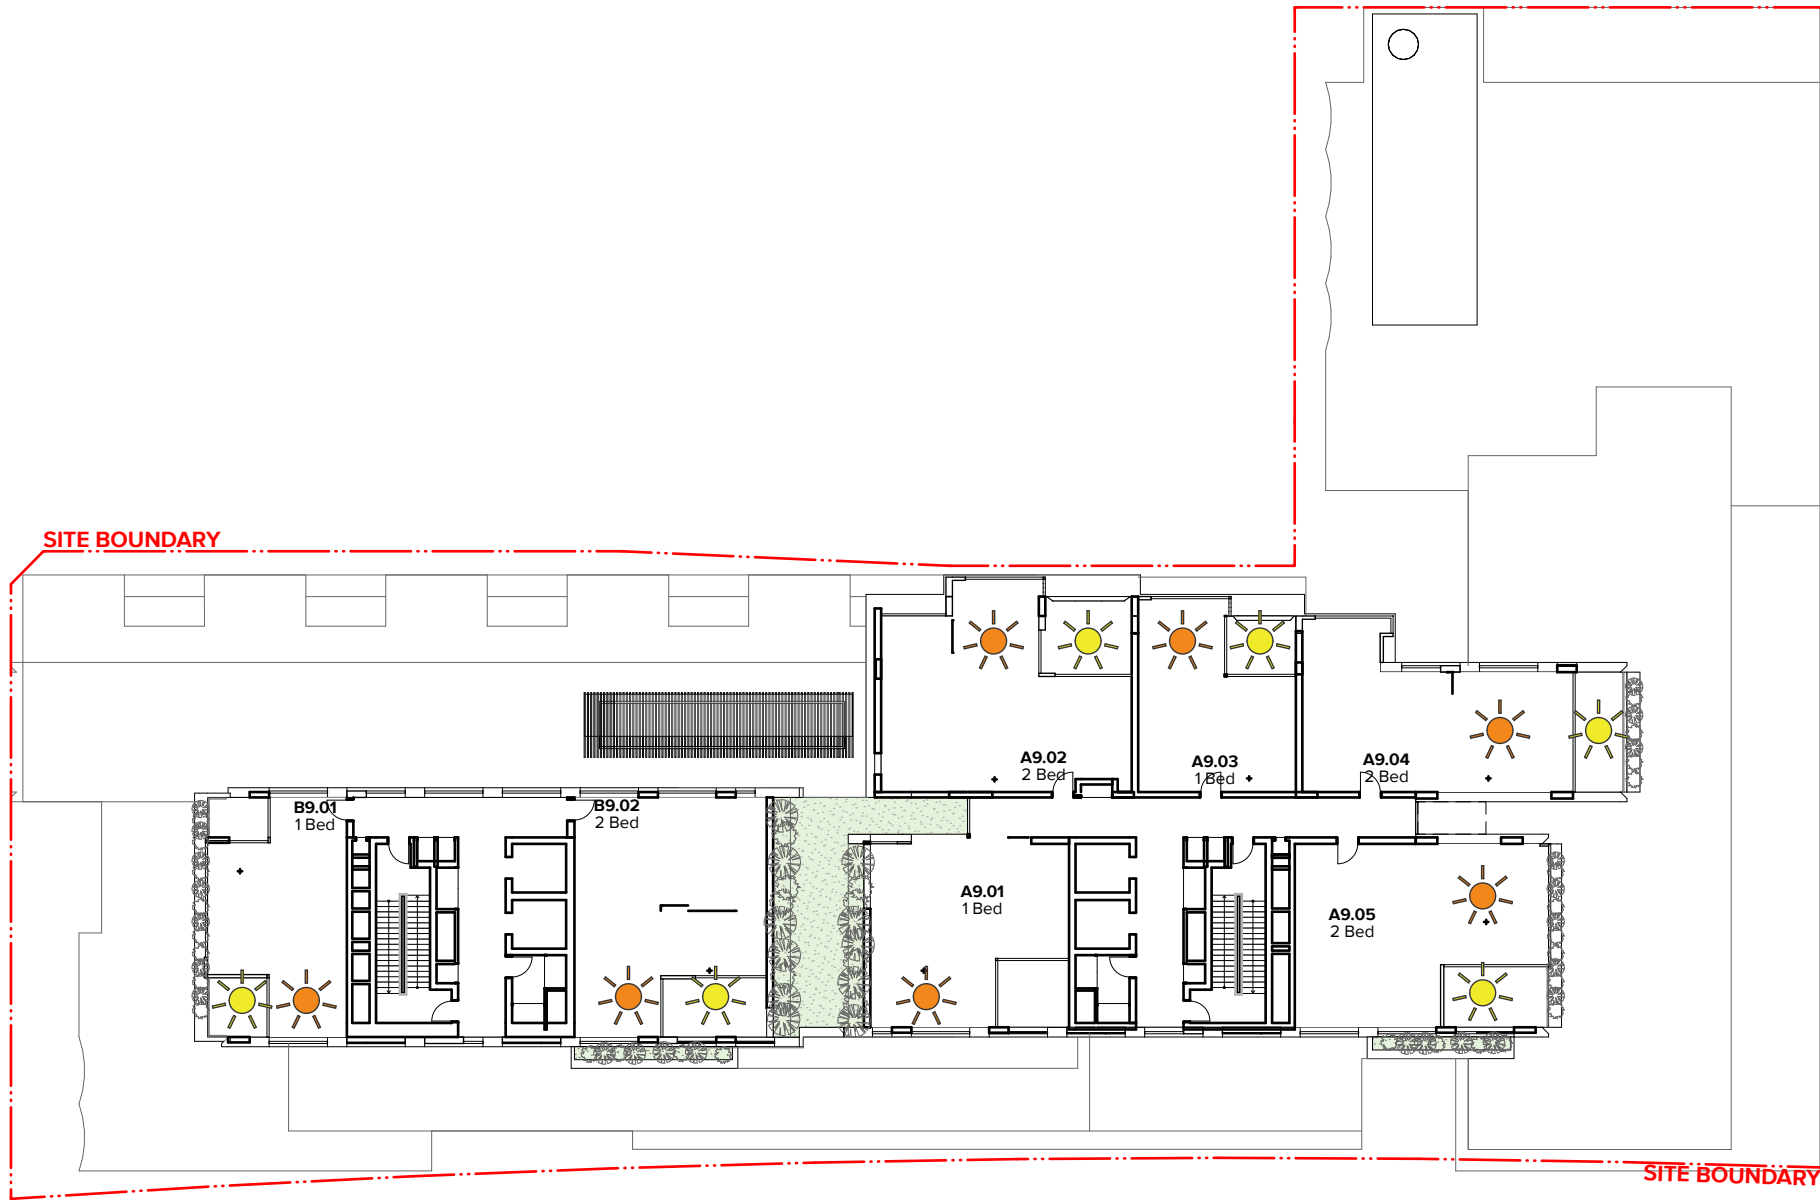


Level 09

Solar Access (Living) :	7
Solar Access (Balcony) :	6
No Direct Sunlight :	0
Cross Ventilation :	0

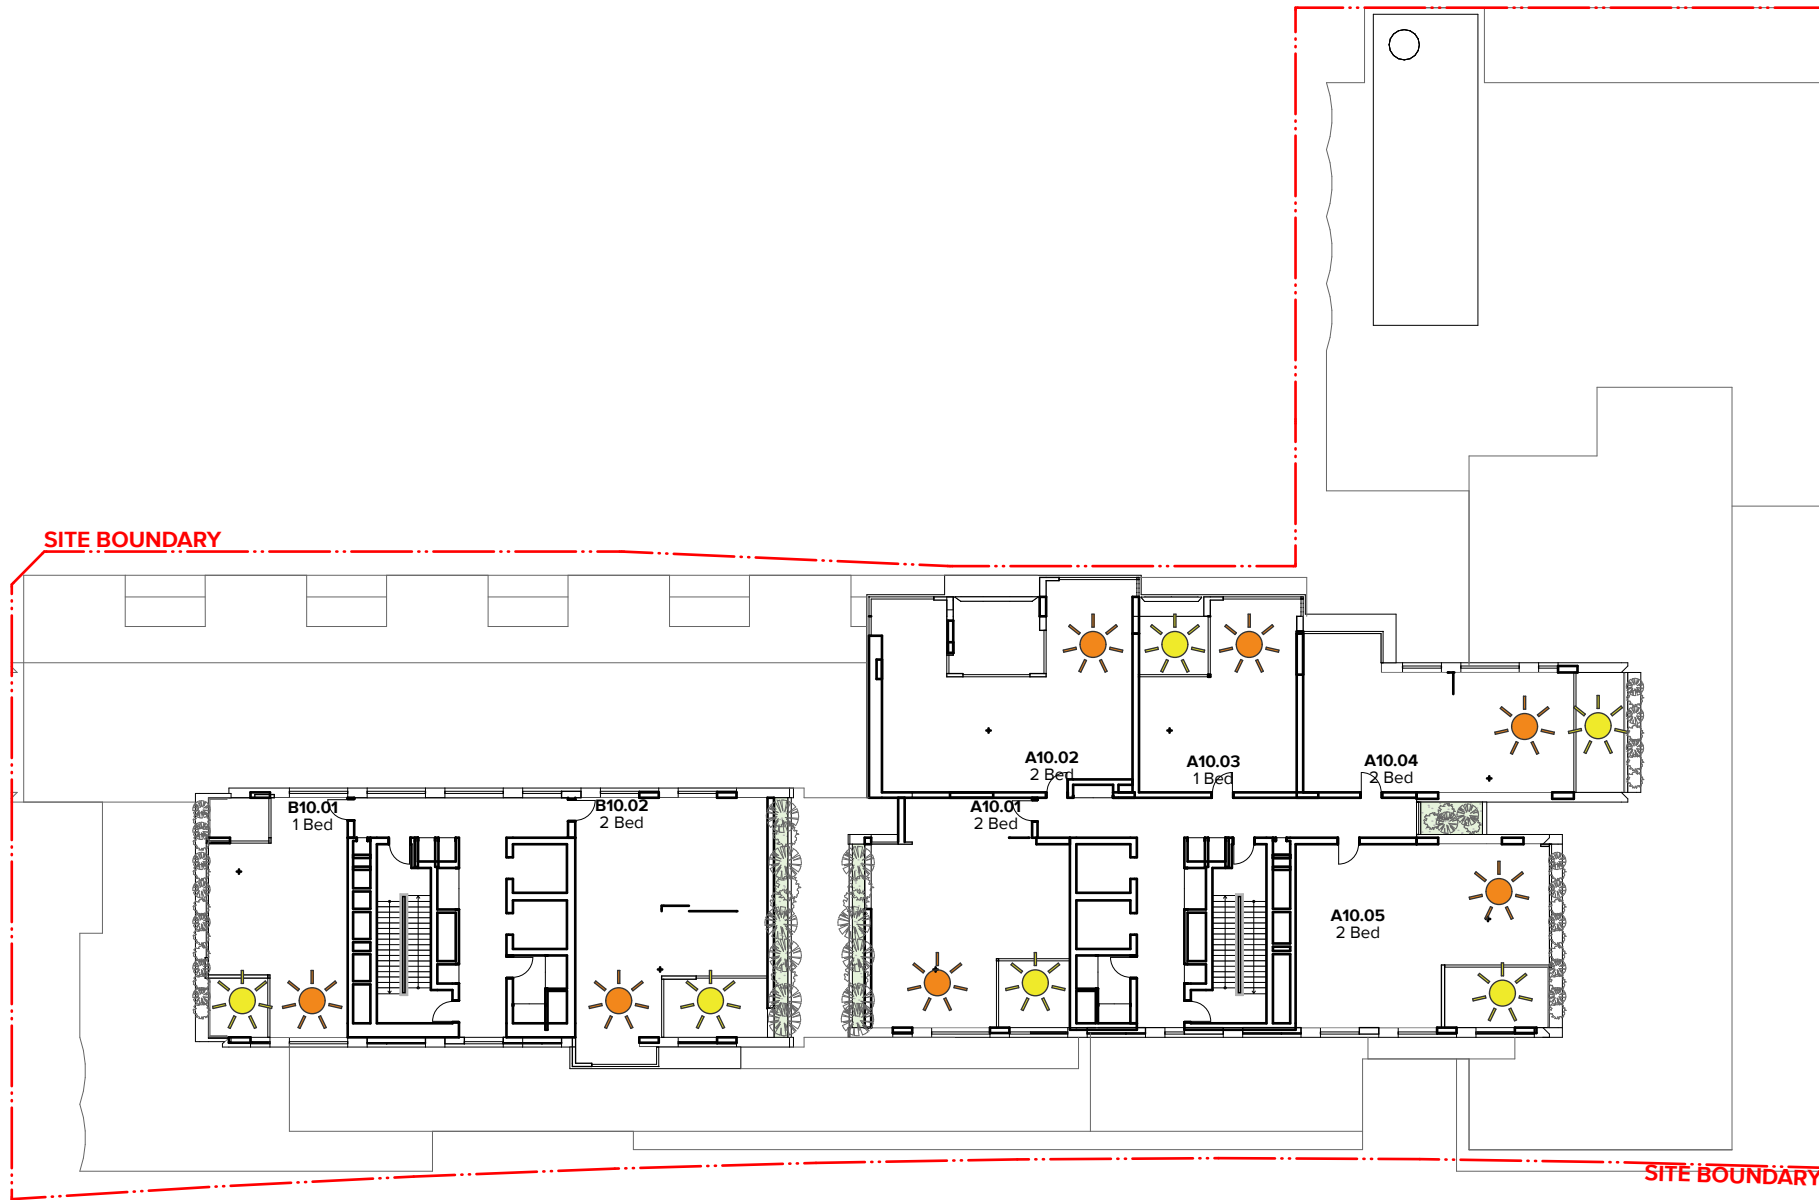


Level 10

Solar Access (Living) :	7
Solar Access (Balcony) :	6
No Direct Sunlight :	0
Cross Ventilation :	0

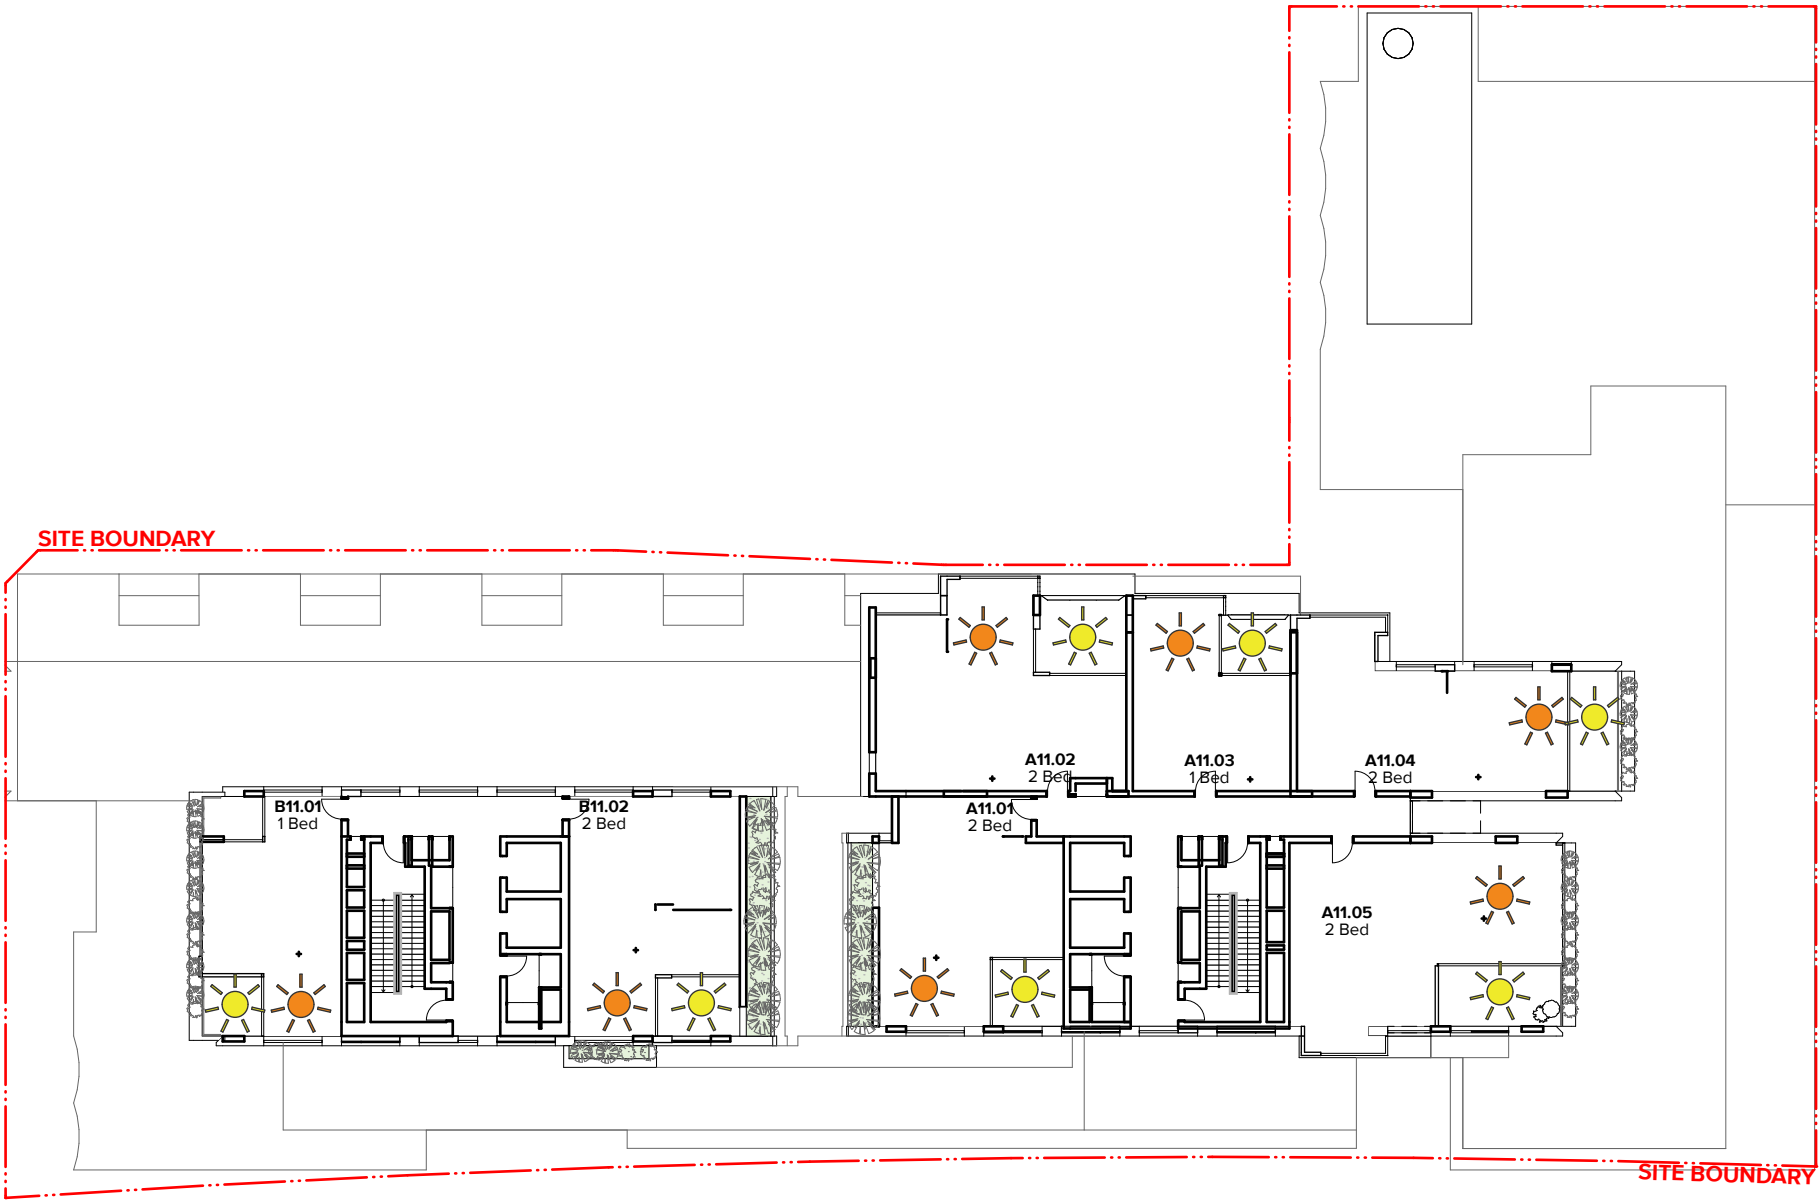


Level 11

Solar Access (Living) :	7
Solar Access (Balcony) :	7
No Direct Sunlight :	0
Cross Ventilation :	0

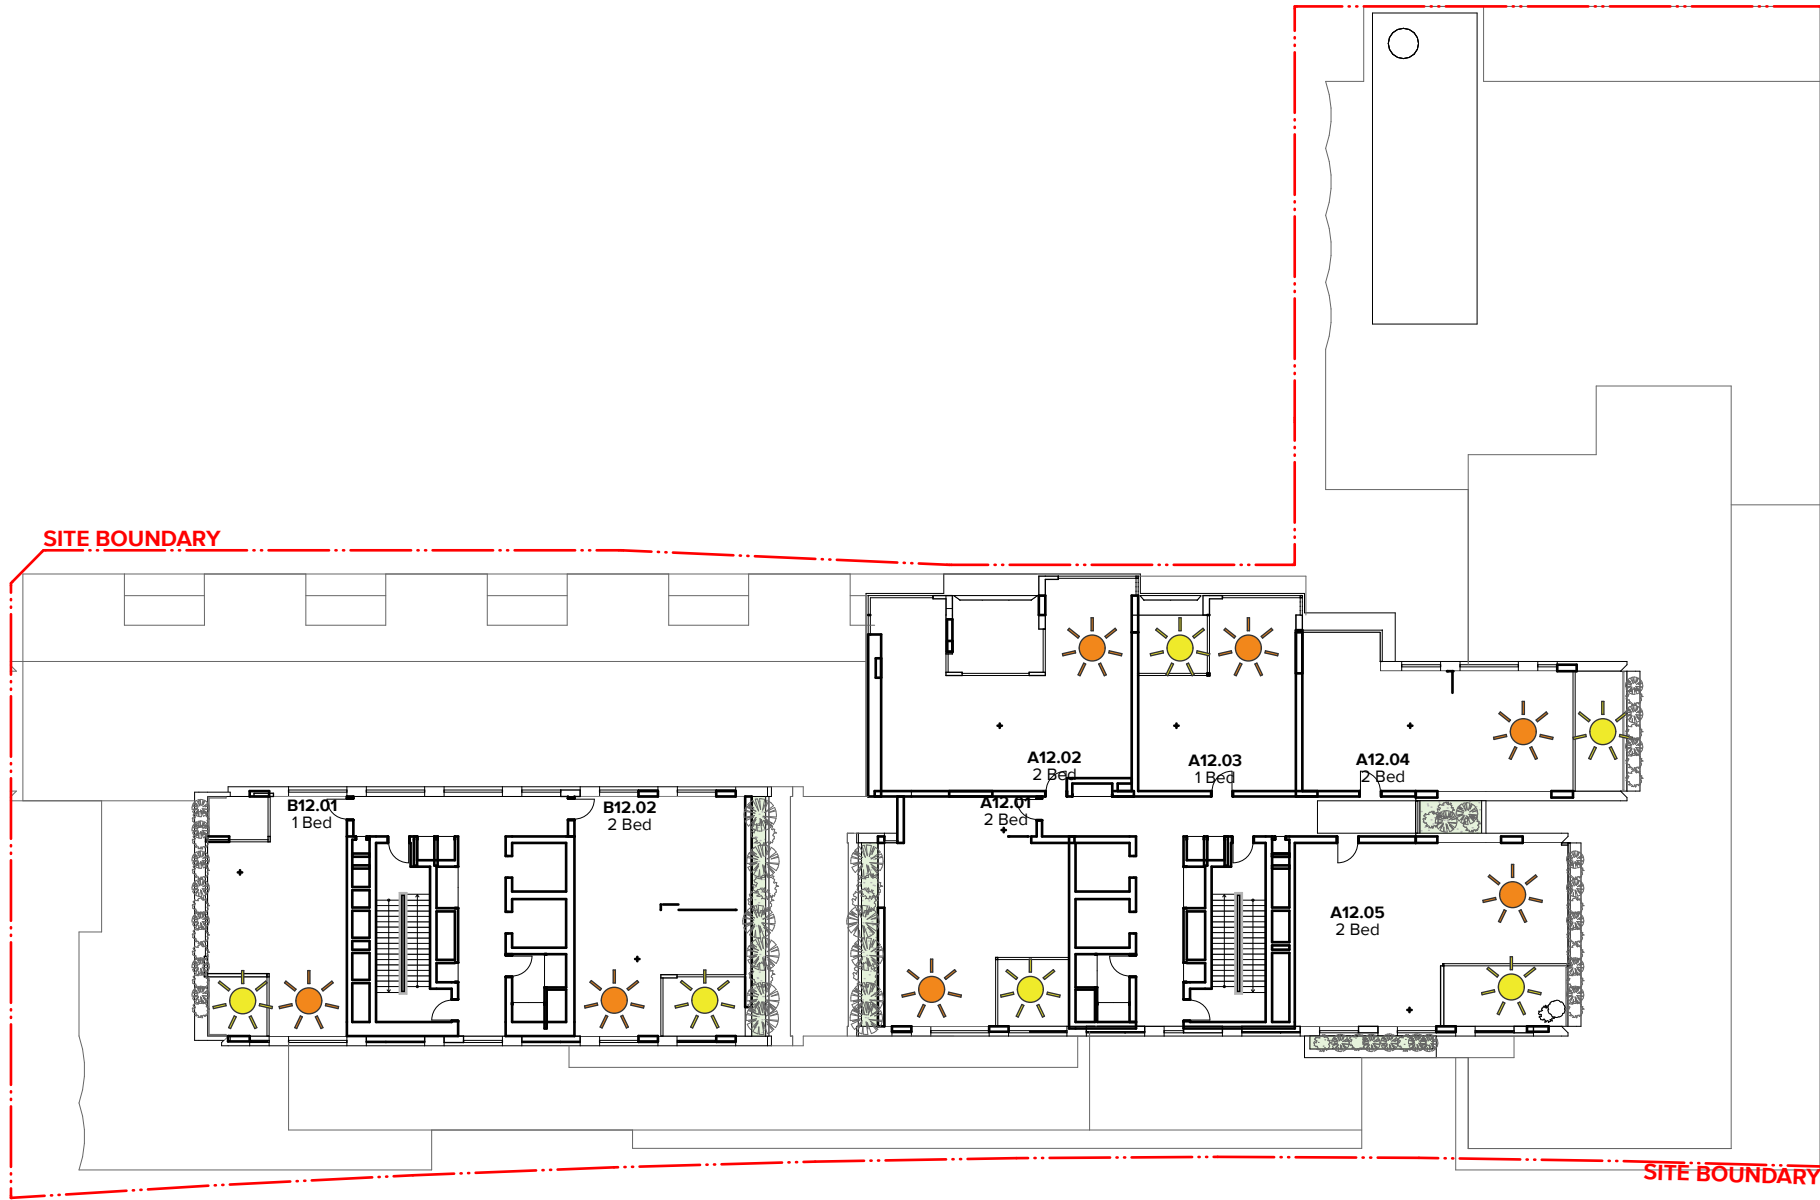

Level 12

Solar Access (Living) :	7
Solar Access (Balcony) :	6
No Direct Sunlight :	0
Cross Ventilation :	0

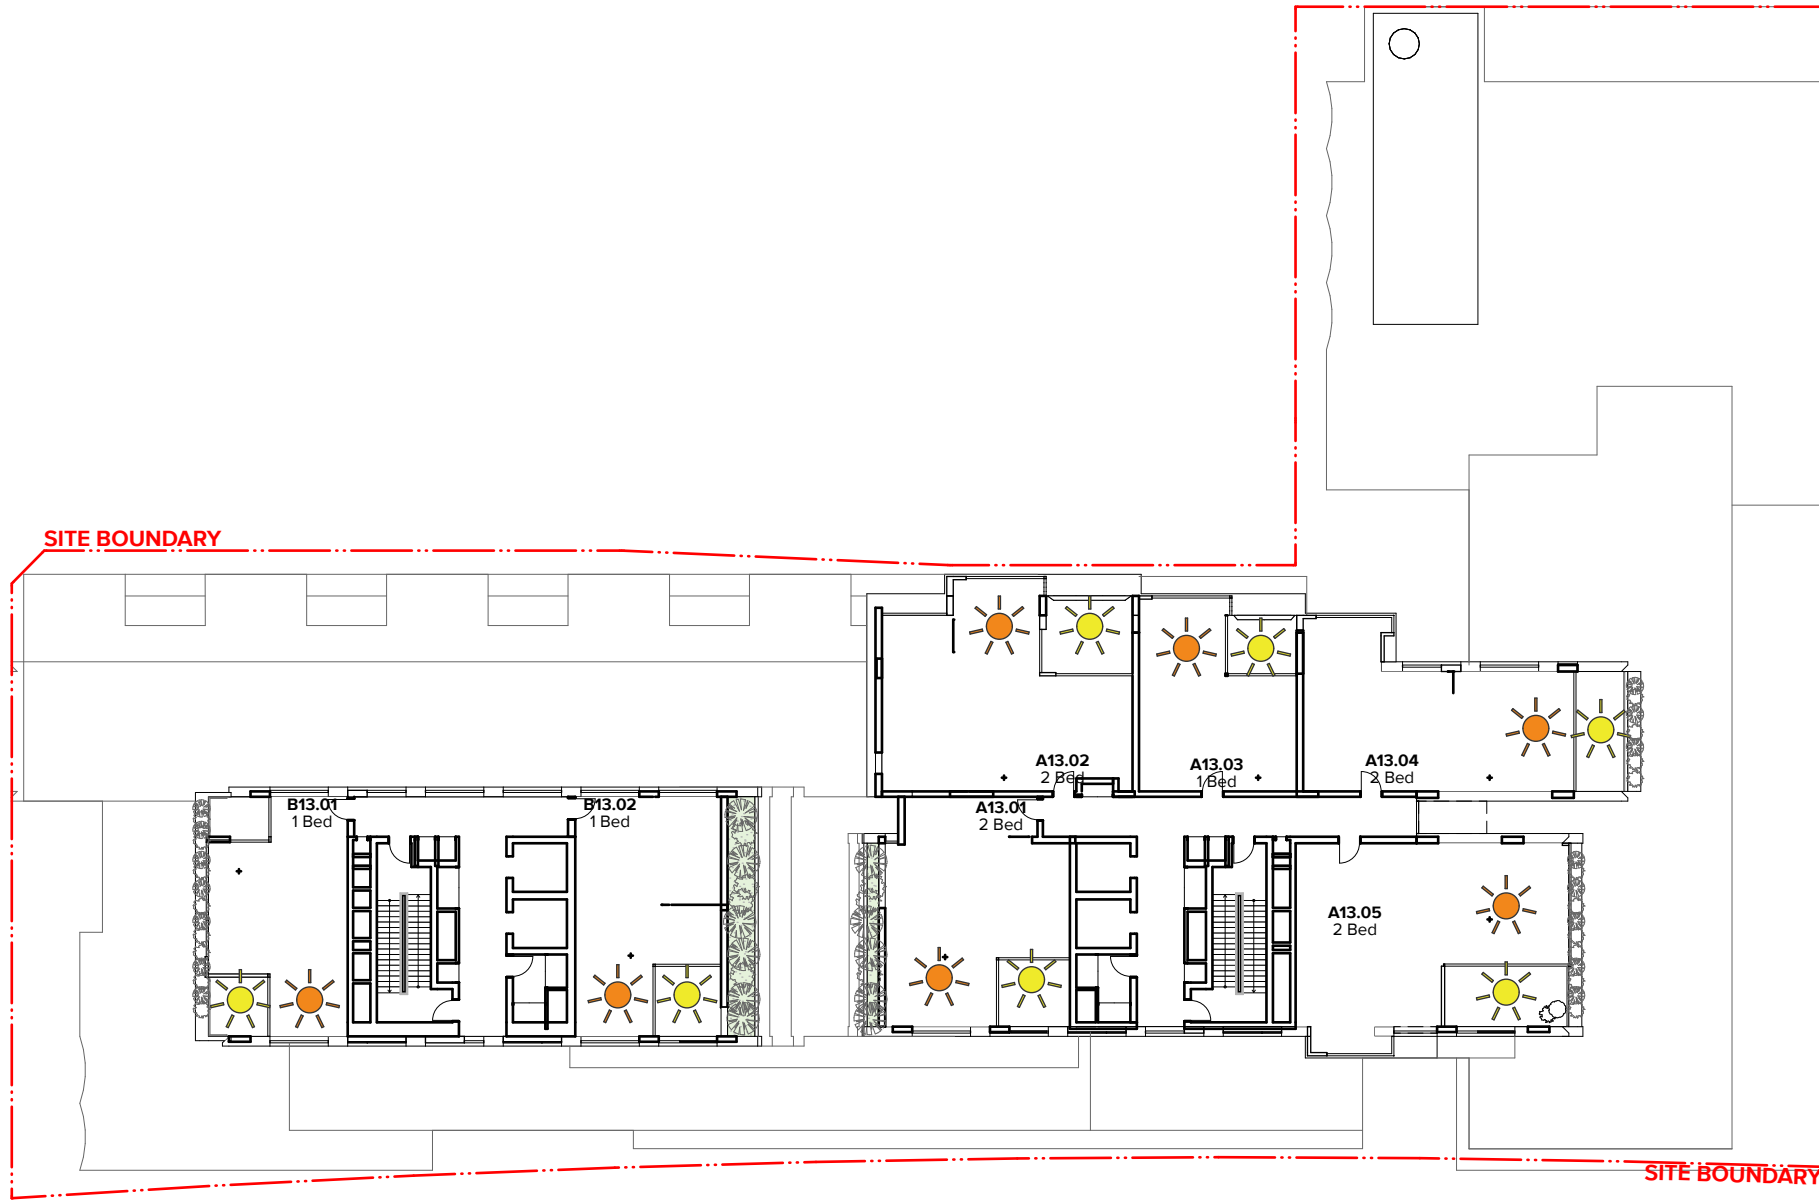

Level 13

Solar Access (Living) :	7
Solar Access (Balcony) :	7
No Direct Sunlight :	0
Cross Ventilation :	0

NOTES
THIS DRAWING IS COPYRIGHT © OF TURNER. NO REPRODUCTION WITHOUT PERMISSION. UNLESS NOTED OTHERWISE THIS DRAWING IS NOT FOR CONSTRUCTION. ALL DIMENSIONS AND LEVELS ARE TO BE CHECKED ON SITE PRIOR TO THE COMMENCEMENT OF WORK. INFORM TURNER OF ANY DISCREPANCIES FOR CLARIFICATION BEFORE PROCEEDING WITH WORK. DRAWINGS ARE NOT TO BE SCALED. USE ONLY FIGURED DIMENSIONS. REFER TO CONSULTANT DOCUMENTATION FOR FURTHER INFORMATION. DWG, IFC AND BIM FILES ARE UNCONTROLLED DOCUMENTS AND ARE ISSUED FOR INFORMATION ONLY.

CLIENT
LYON GROUP AUSTRALIA
Suite 1002, 153 Walker Street North Sydney
NSW 2060



DLCS Quality Endorsed Company ISO 9001:2015, Registration Number 20476
Notwithstanding to whomsoever, the firm, its officers, employees and agents, accept no liability for any loss or damage, whether in contract or tort, arising from the use of the drawings or any part thereof.

Rev Date Approved by
DA01 09.09.21 AC

Revision Notes
Council Issue

Project Title
Epping Central
59-77 Beecroft Road & 72 Rawson Street Epping NSW 2121 Australia
Drawing Title
Apartment Amenities (ADG)
Solar Access and Ventilation Sheet 02

Scale
1:350 @A1, 50% @A3
Status
For Information
Project No.
20053
Drawn by
ACKNYLOMP
Rev
DA01

TURNER

Level 7 ONE Oxford Street
Darlinghurst NSW 2010
AUSTRALIA
T +61 2 8668 0000
F +61 2 8668 0068
turnerinfo.com.au