




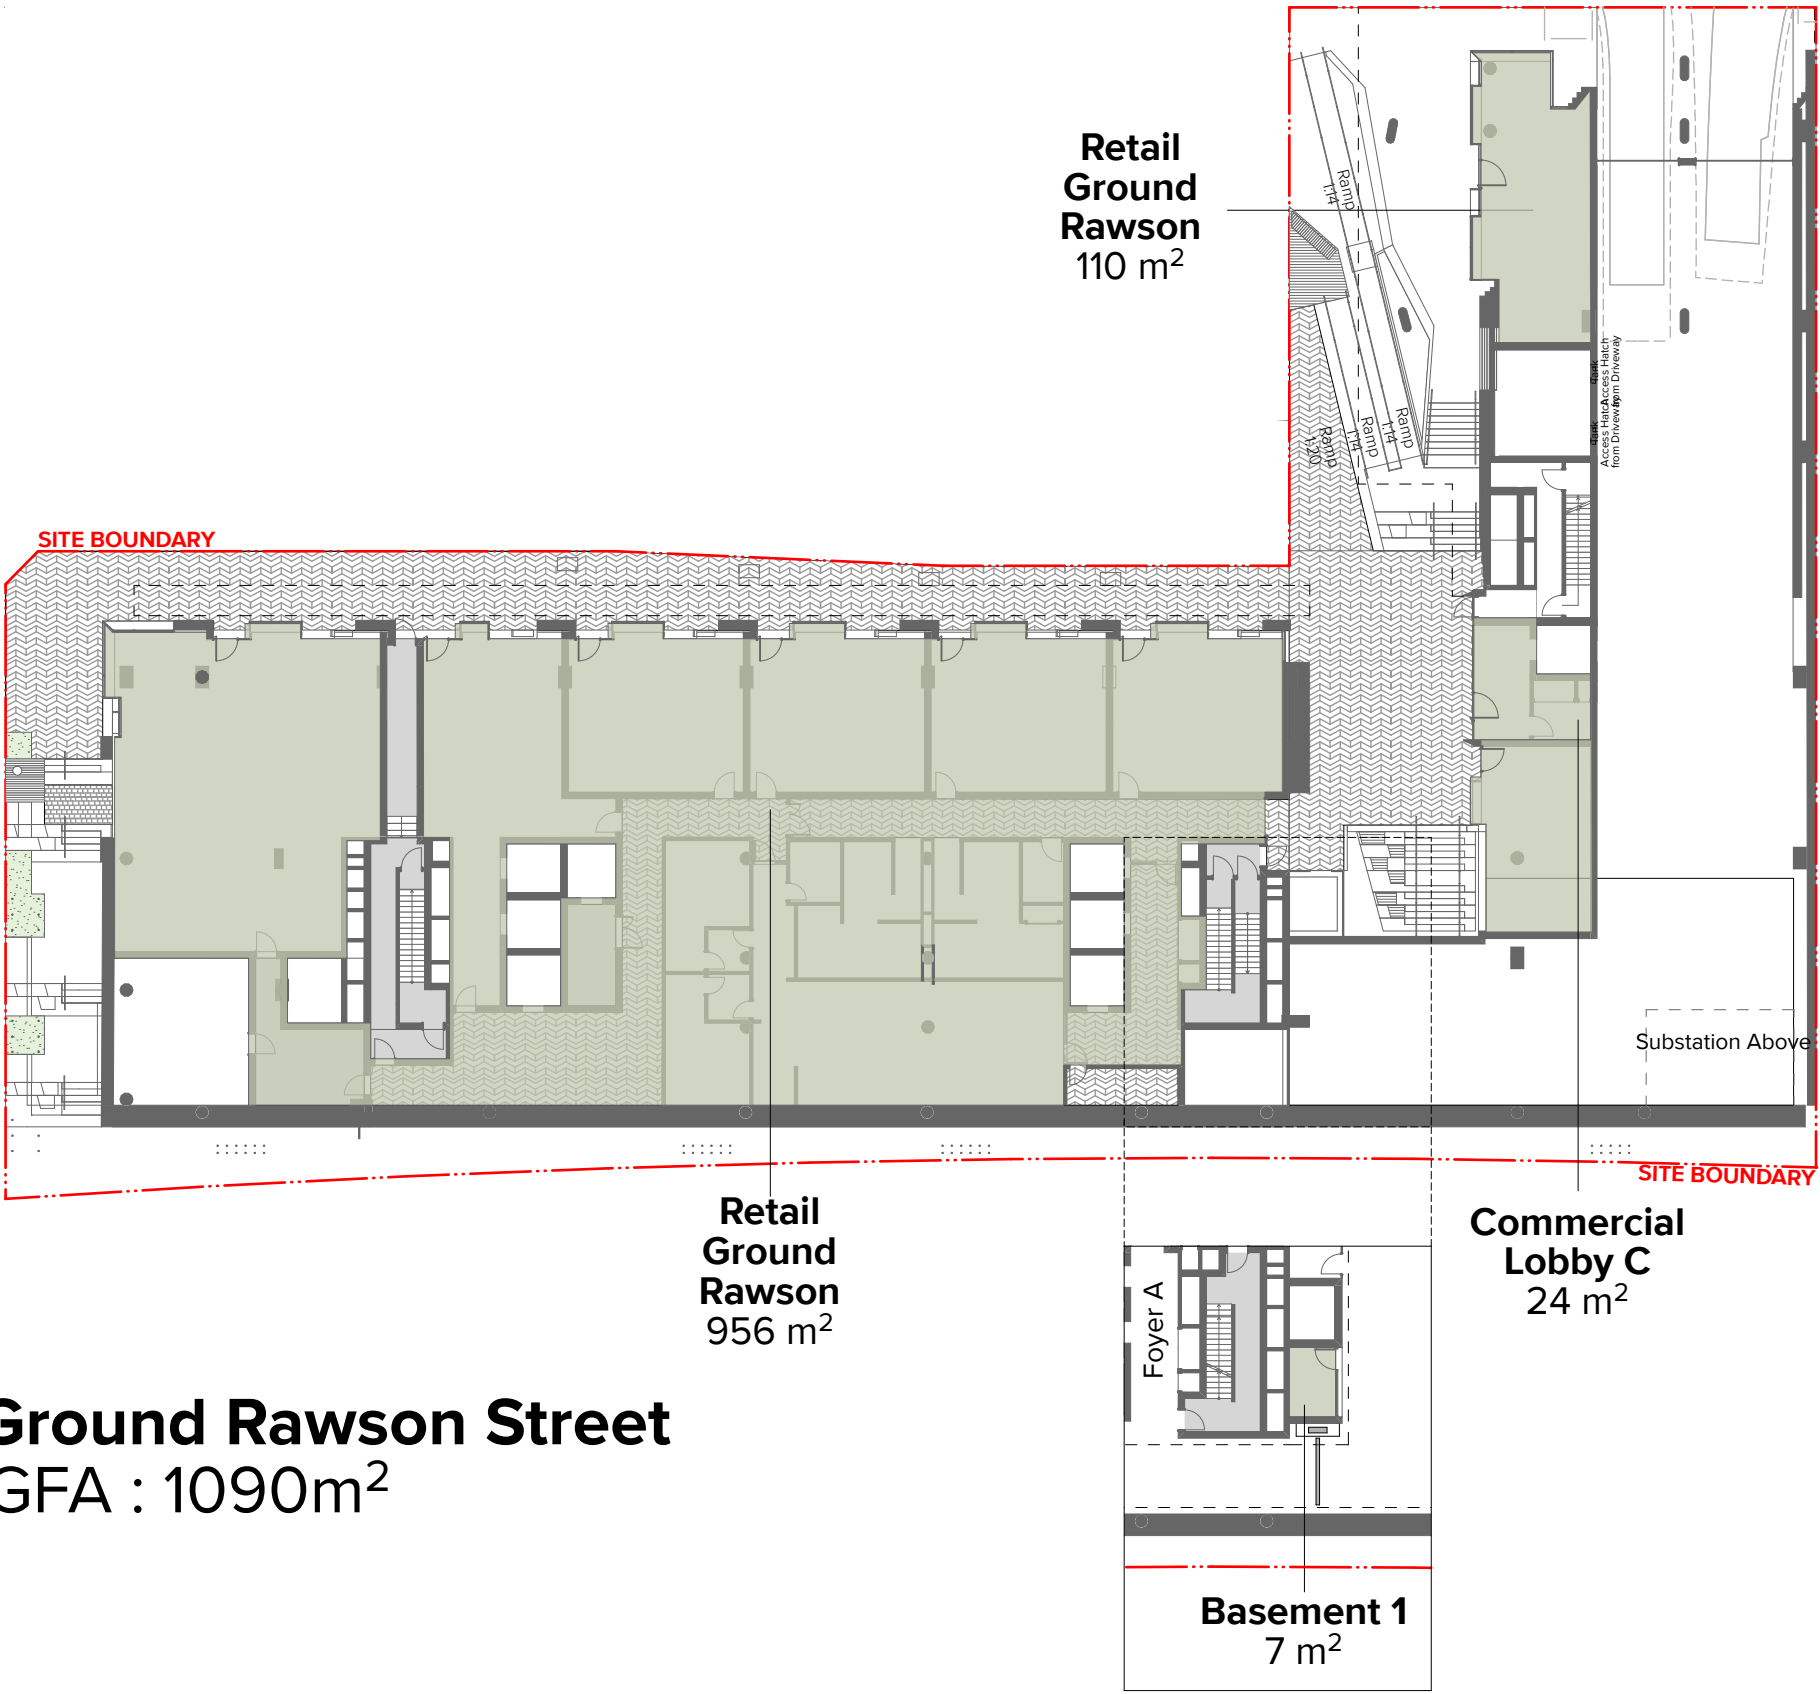


Ground Rawson Street
GFA : 1090m²

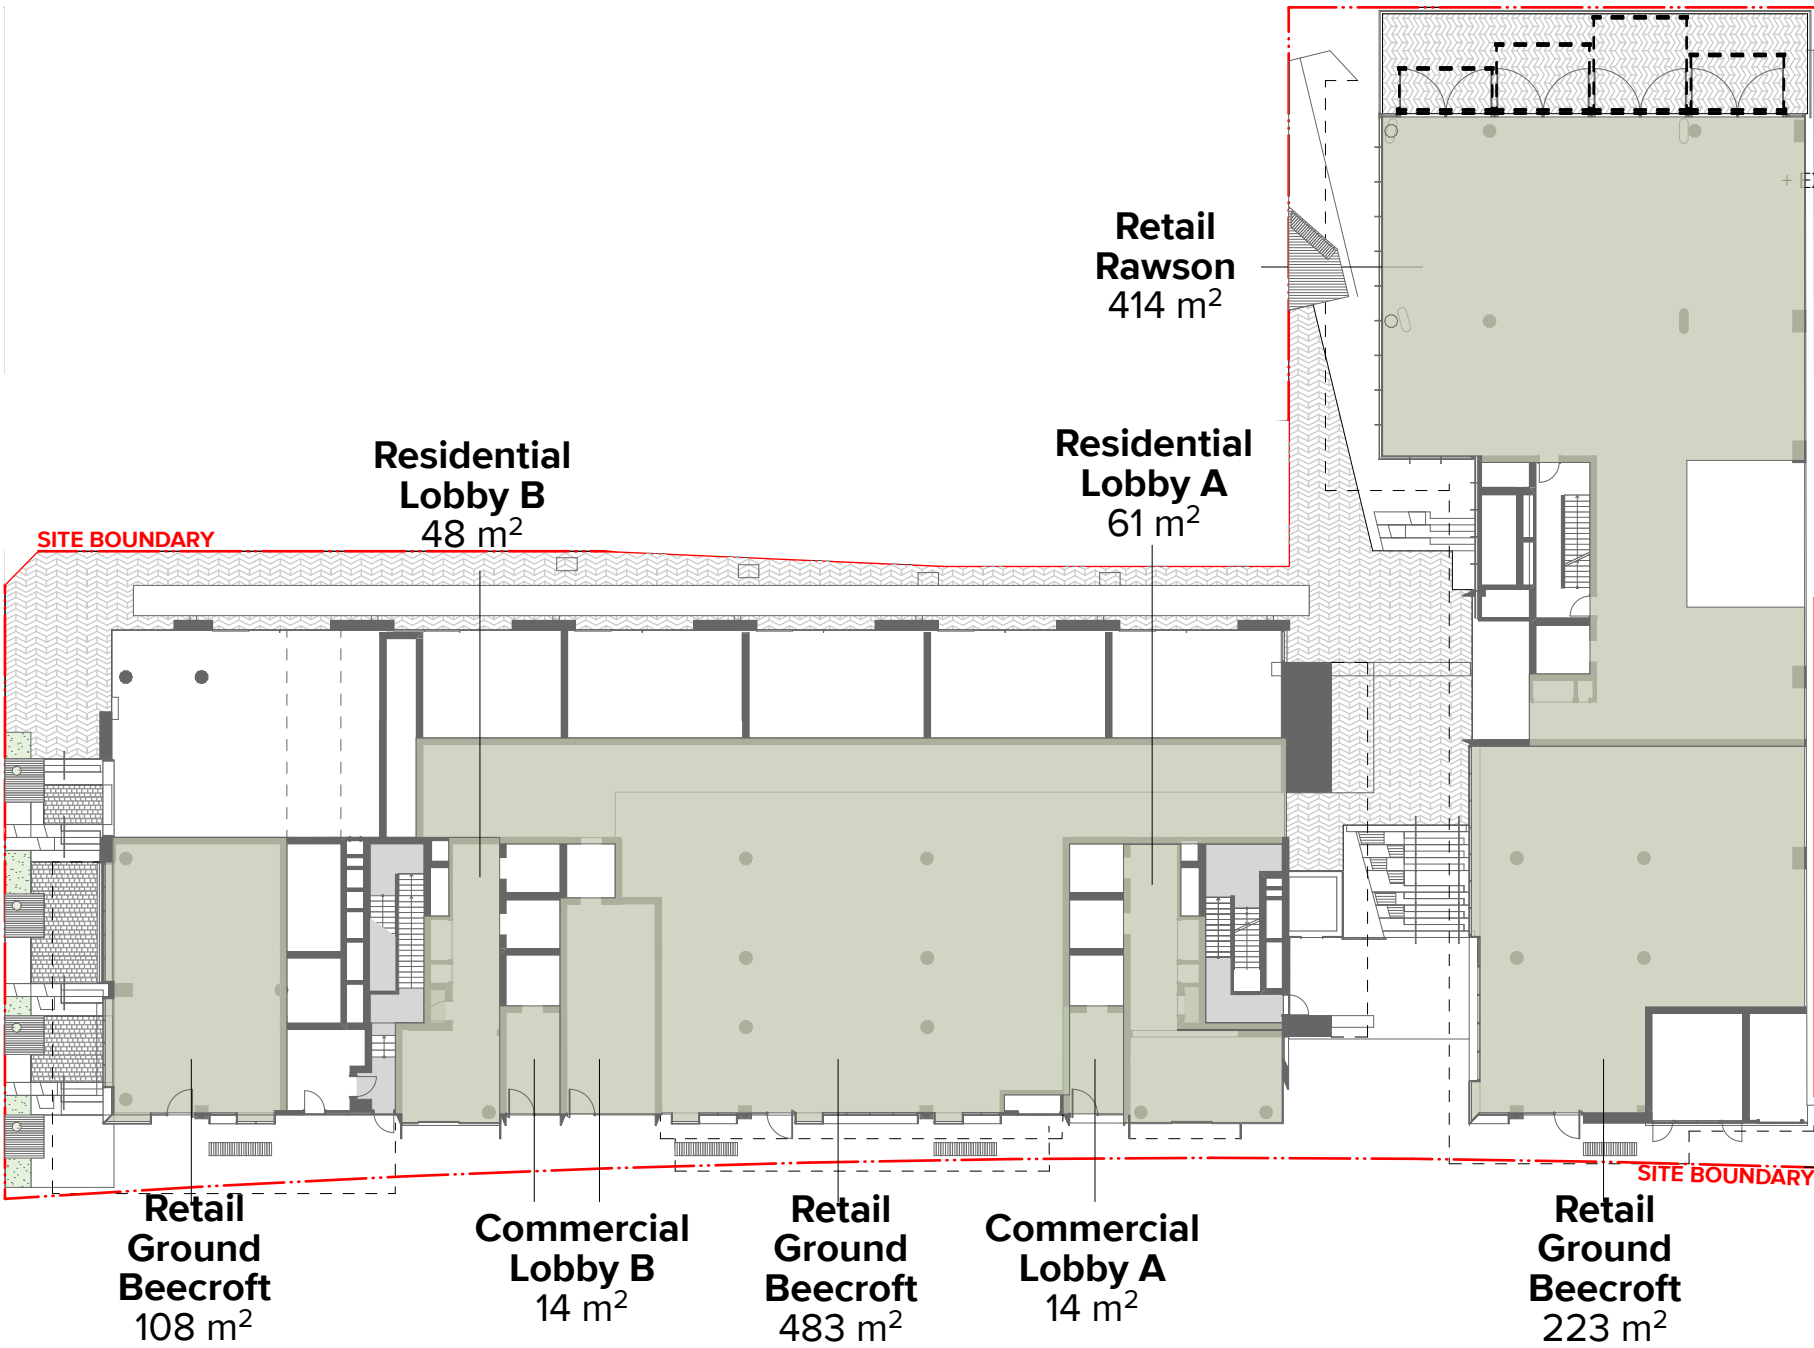


Ground Beecroft Road
GFA : 1365m²

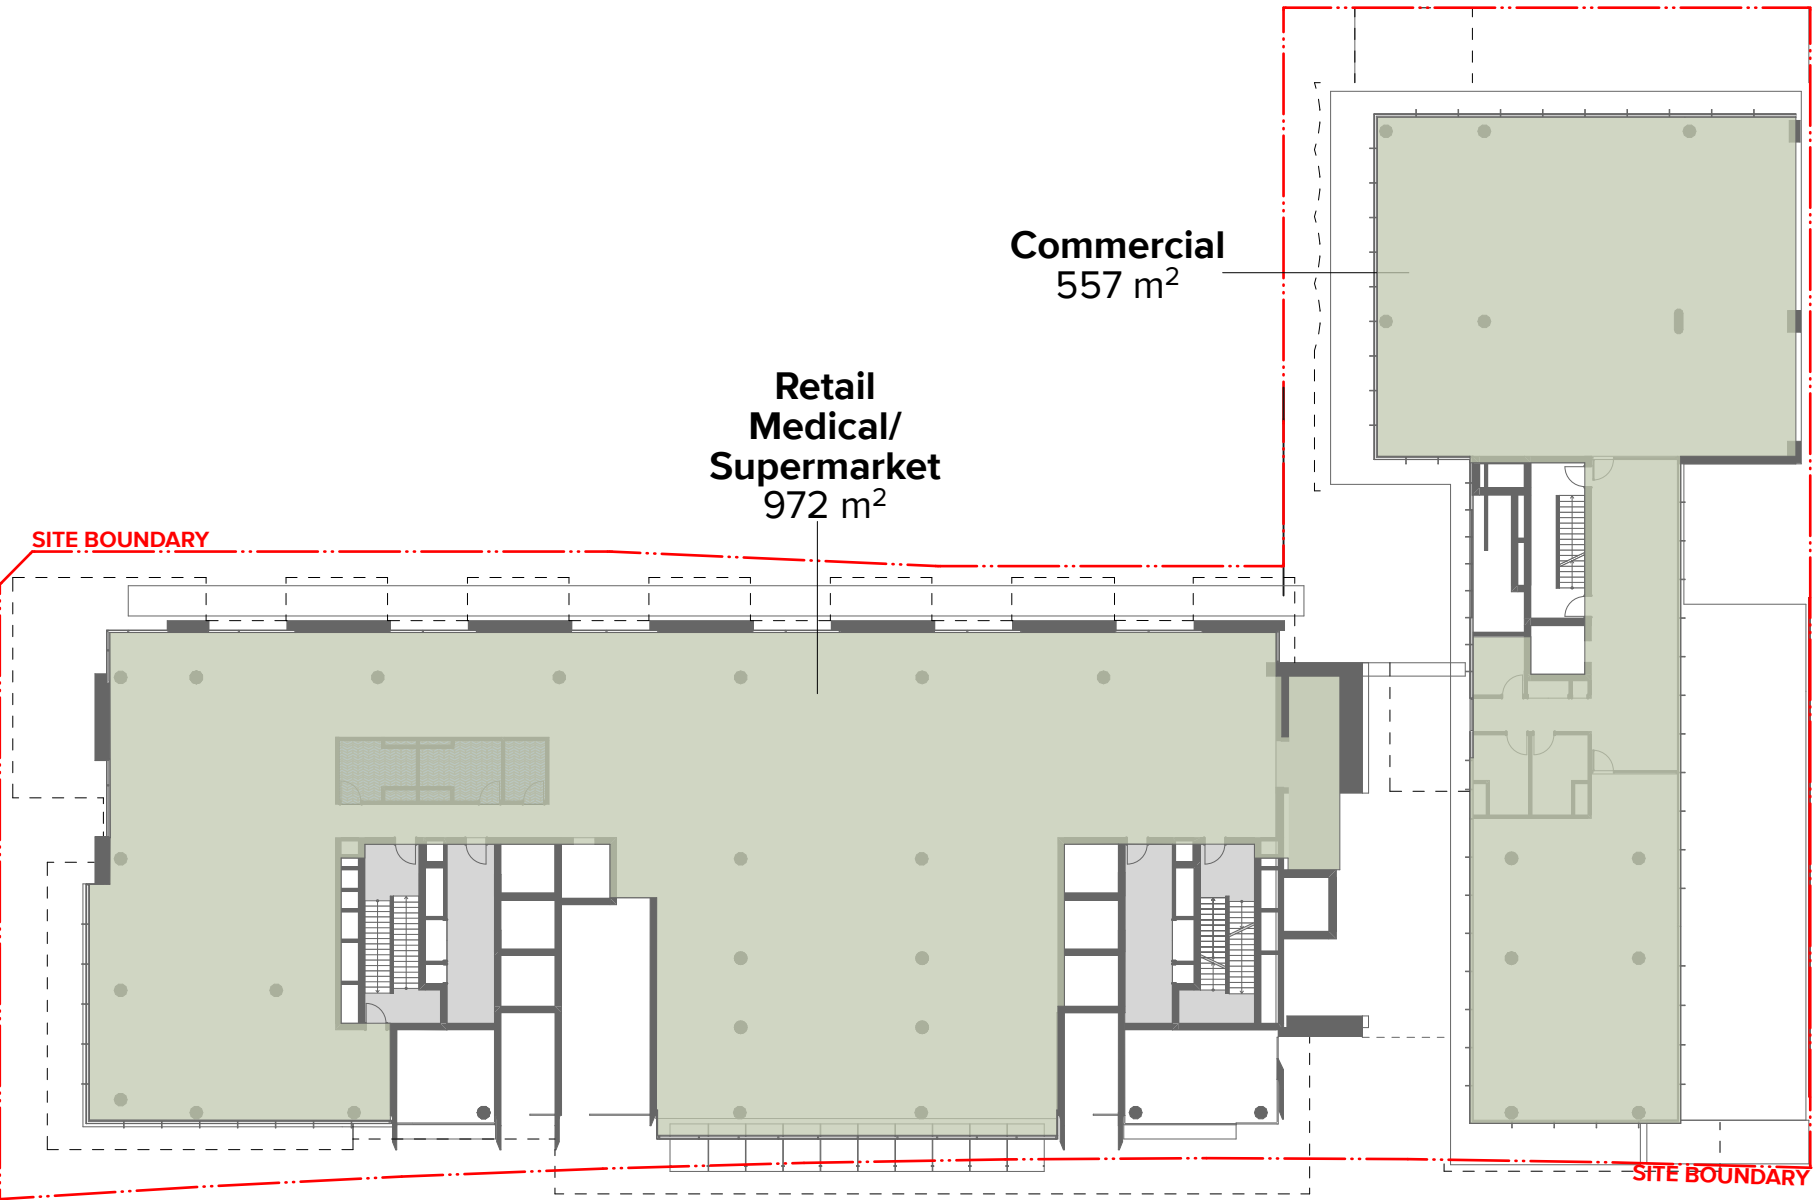


Level 01
GFA : 1529m²

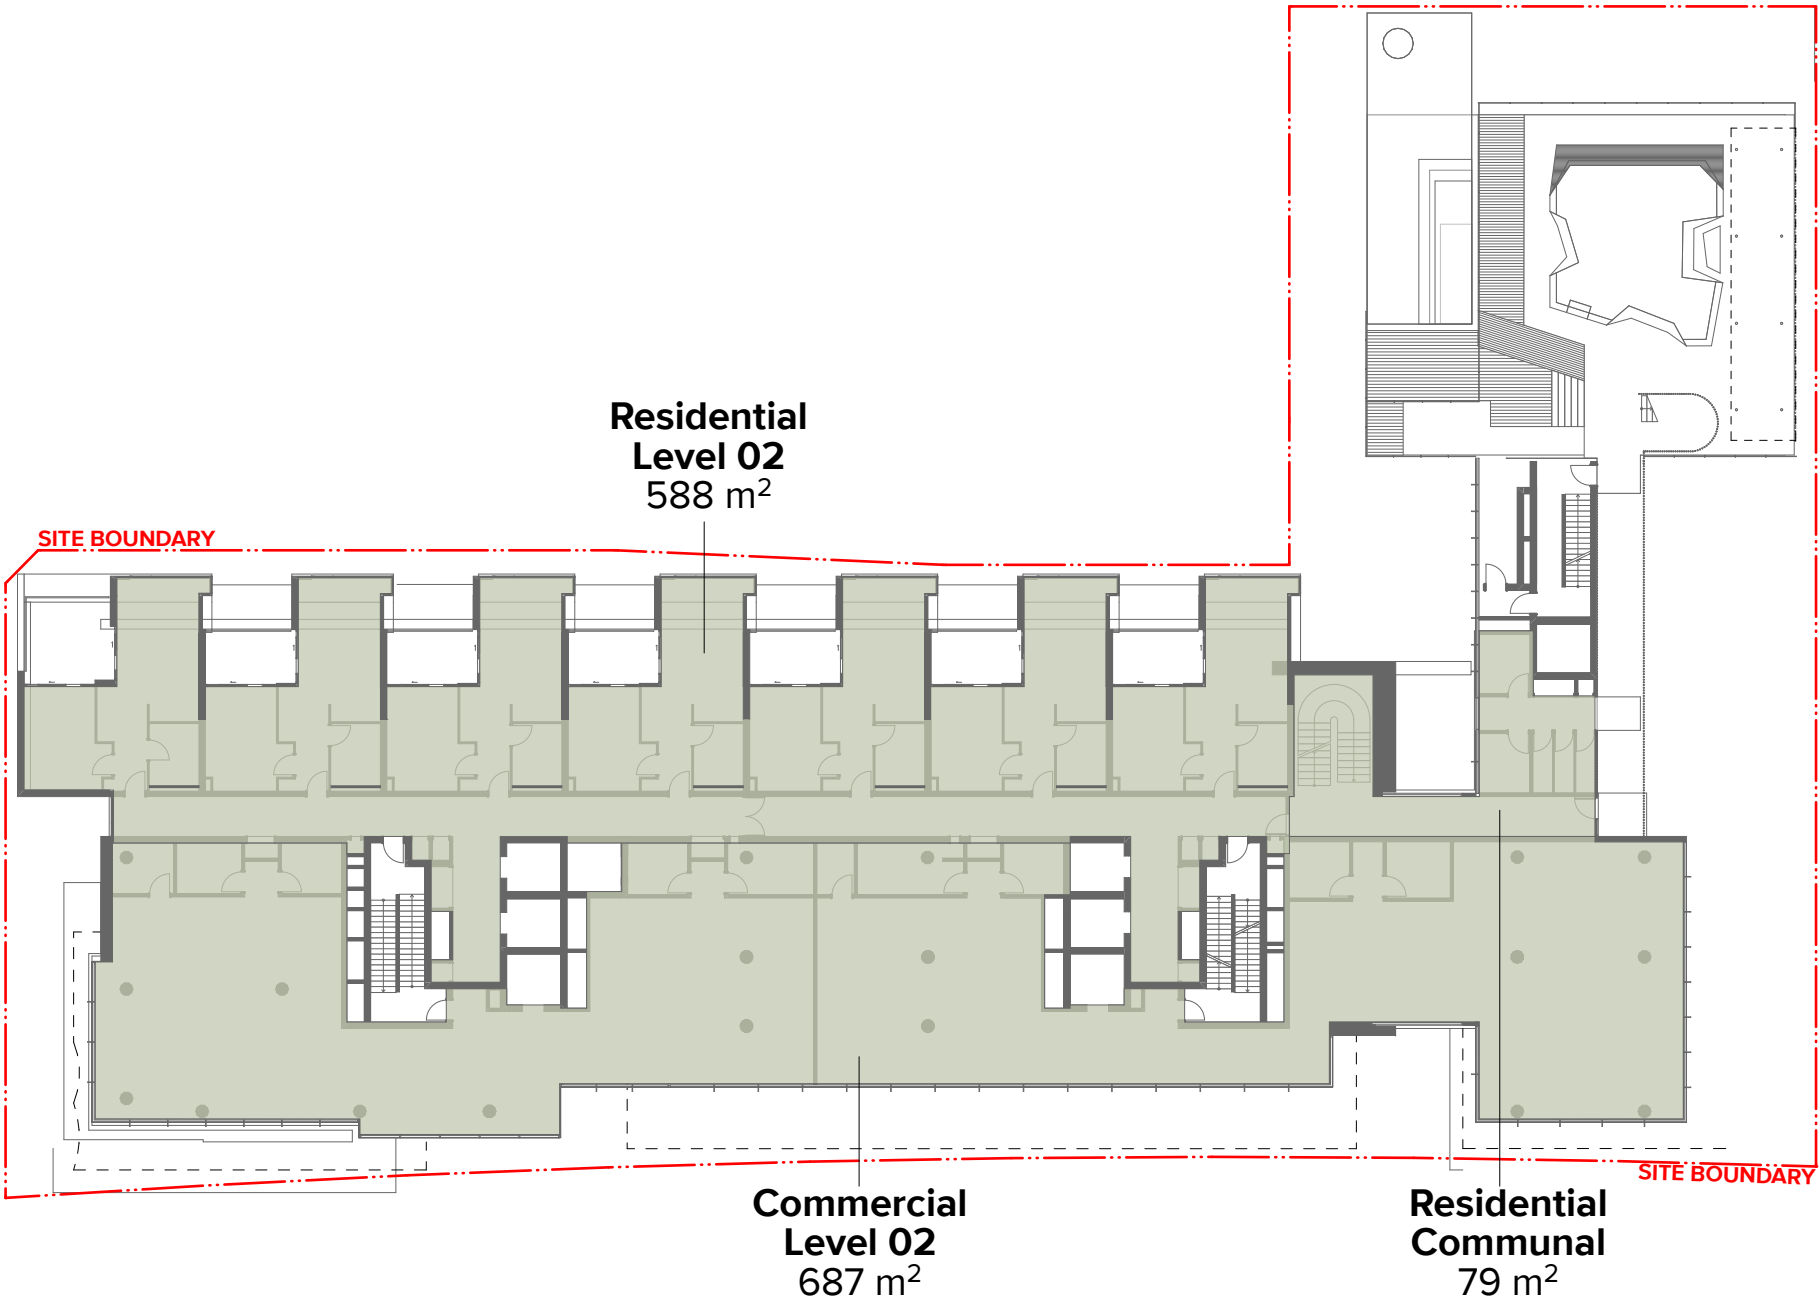

Level 02
GFA : 1354m²

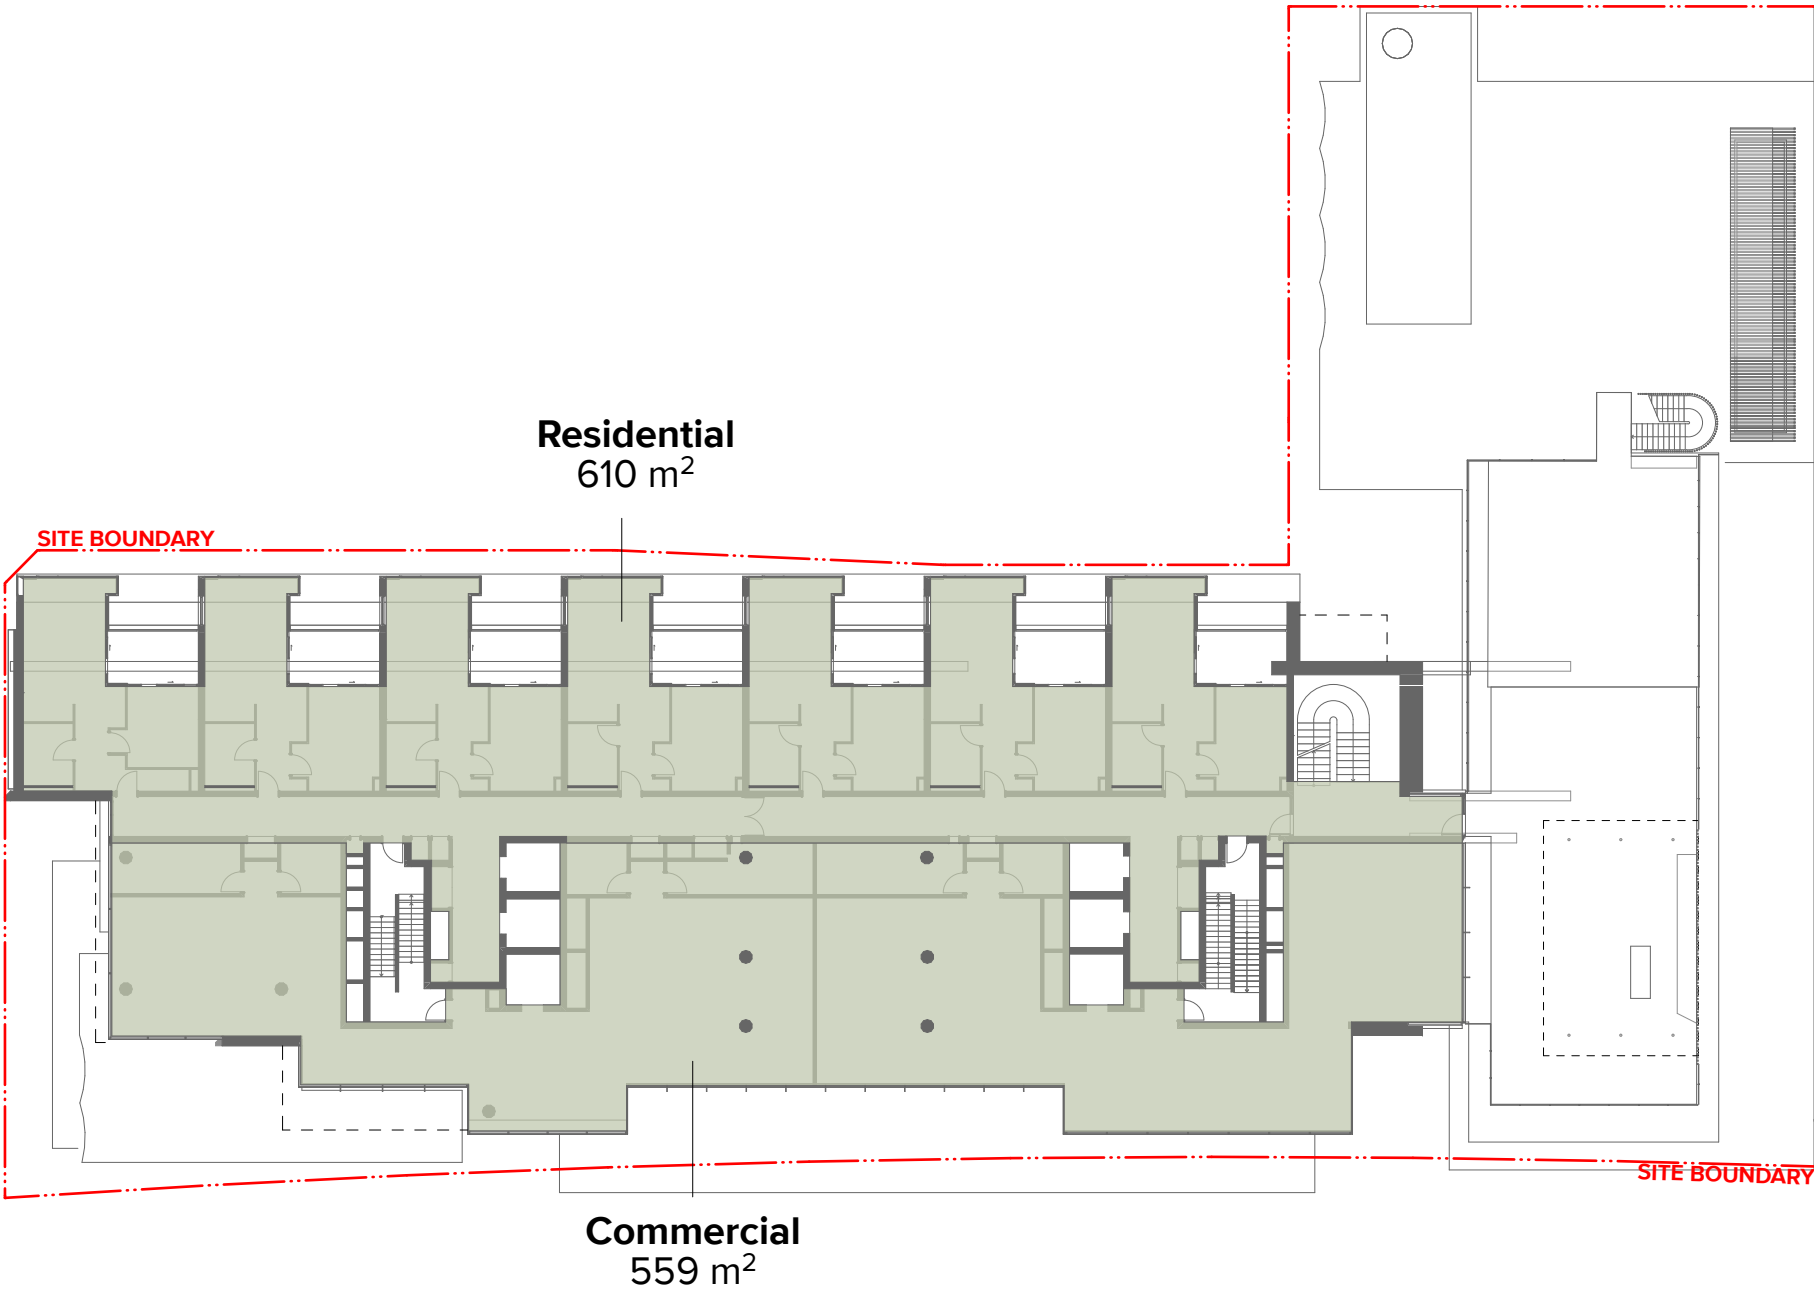

Level 03
GFA : 1169m²

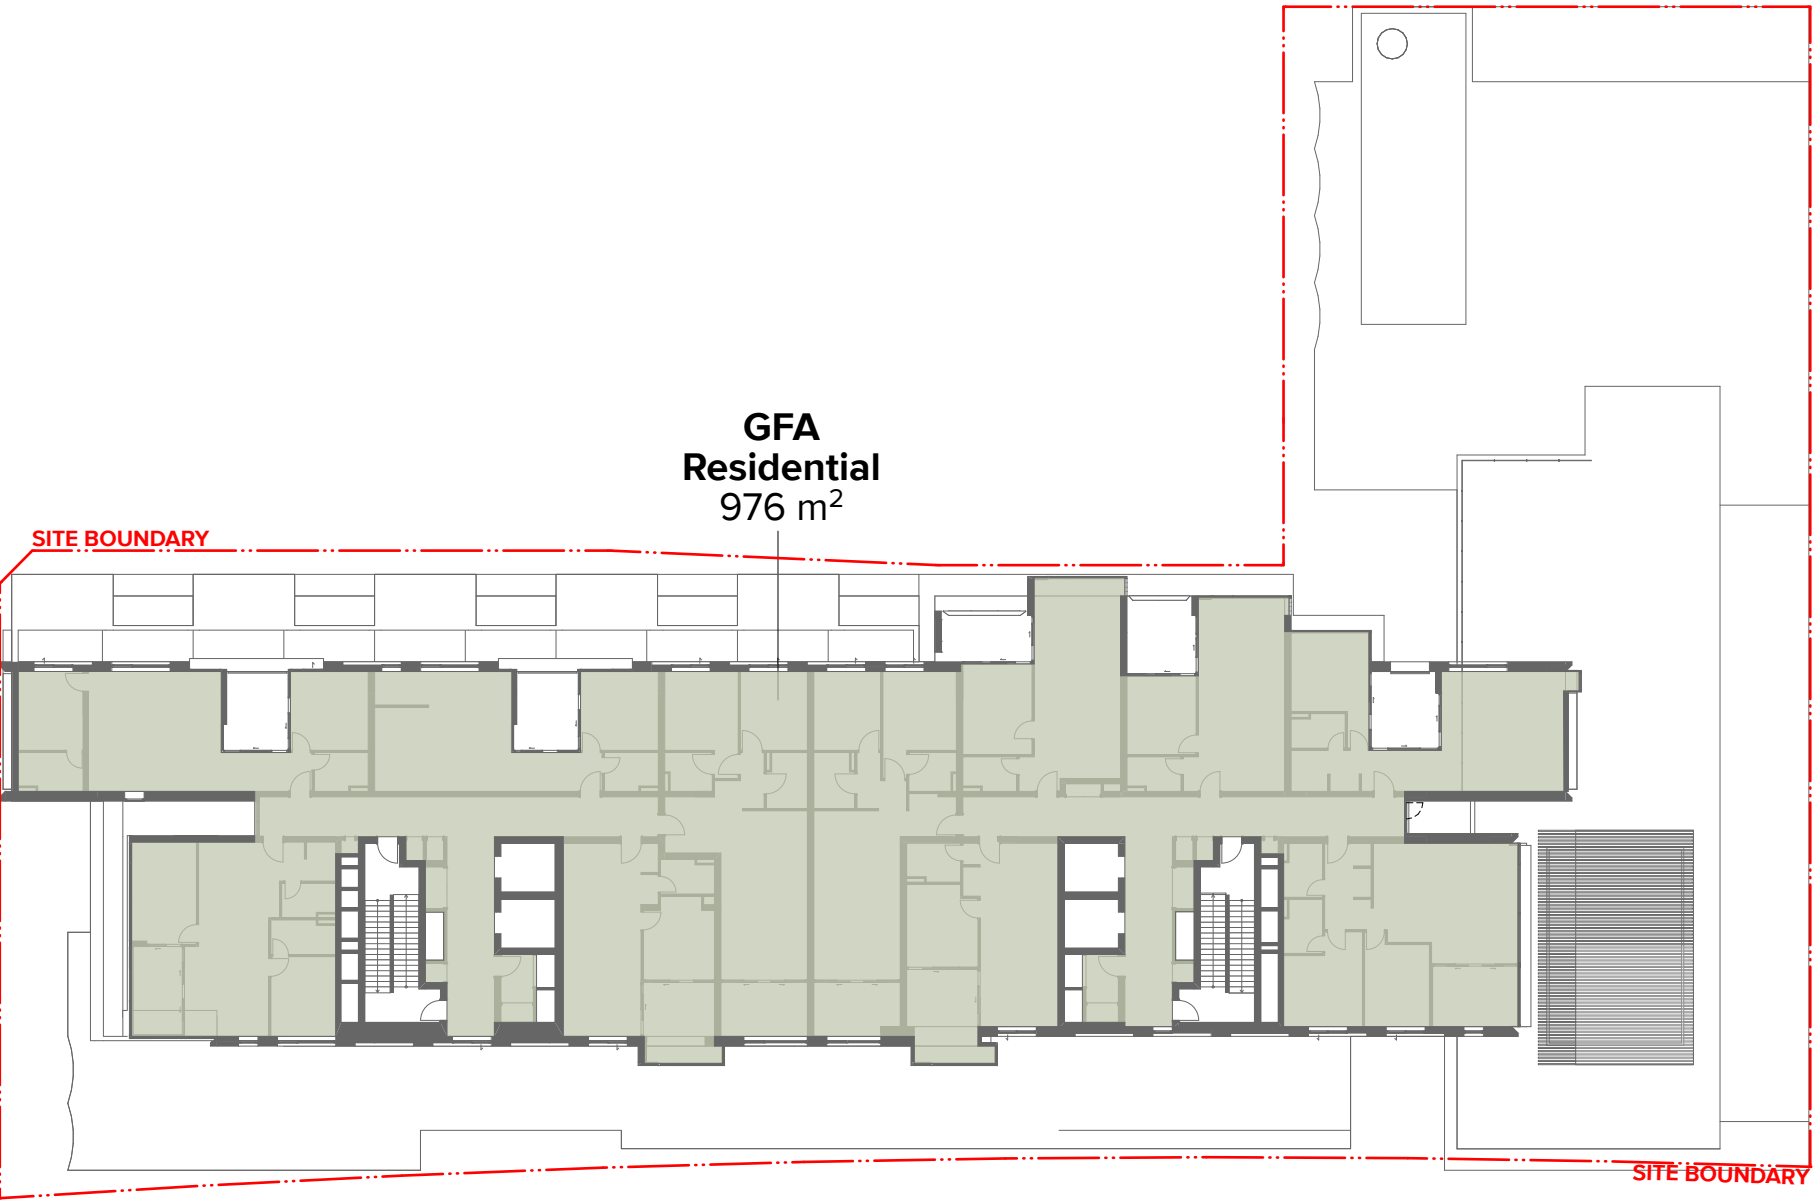

Level 04
GFA : 976m²