




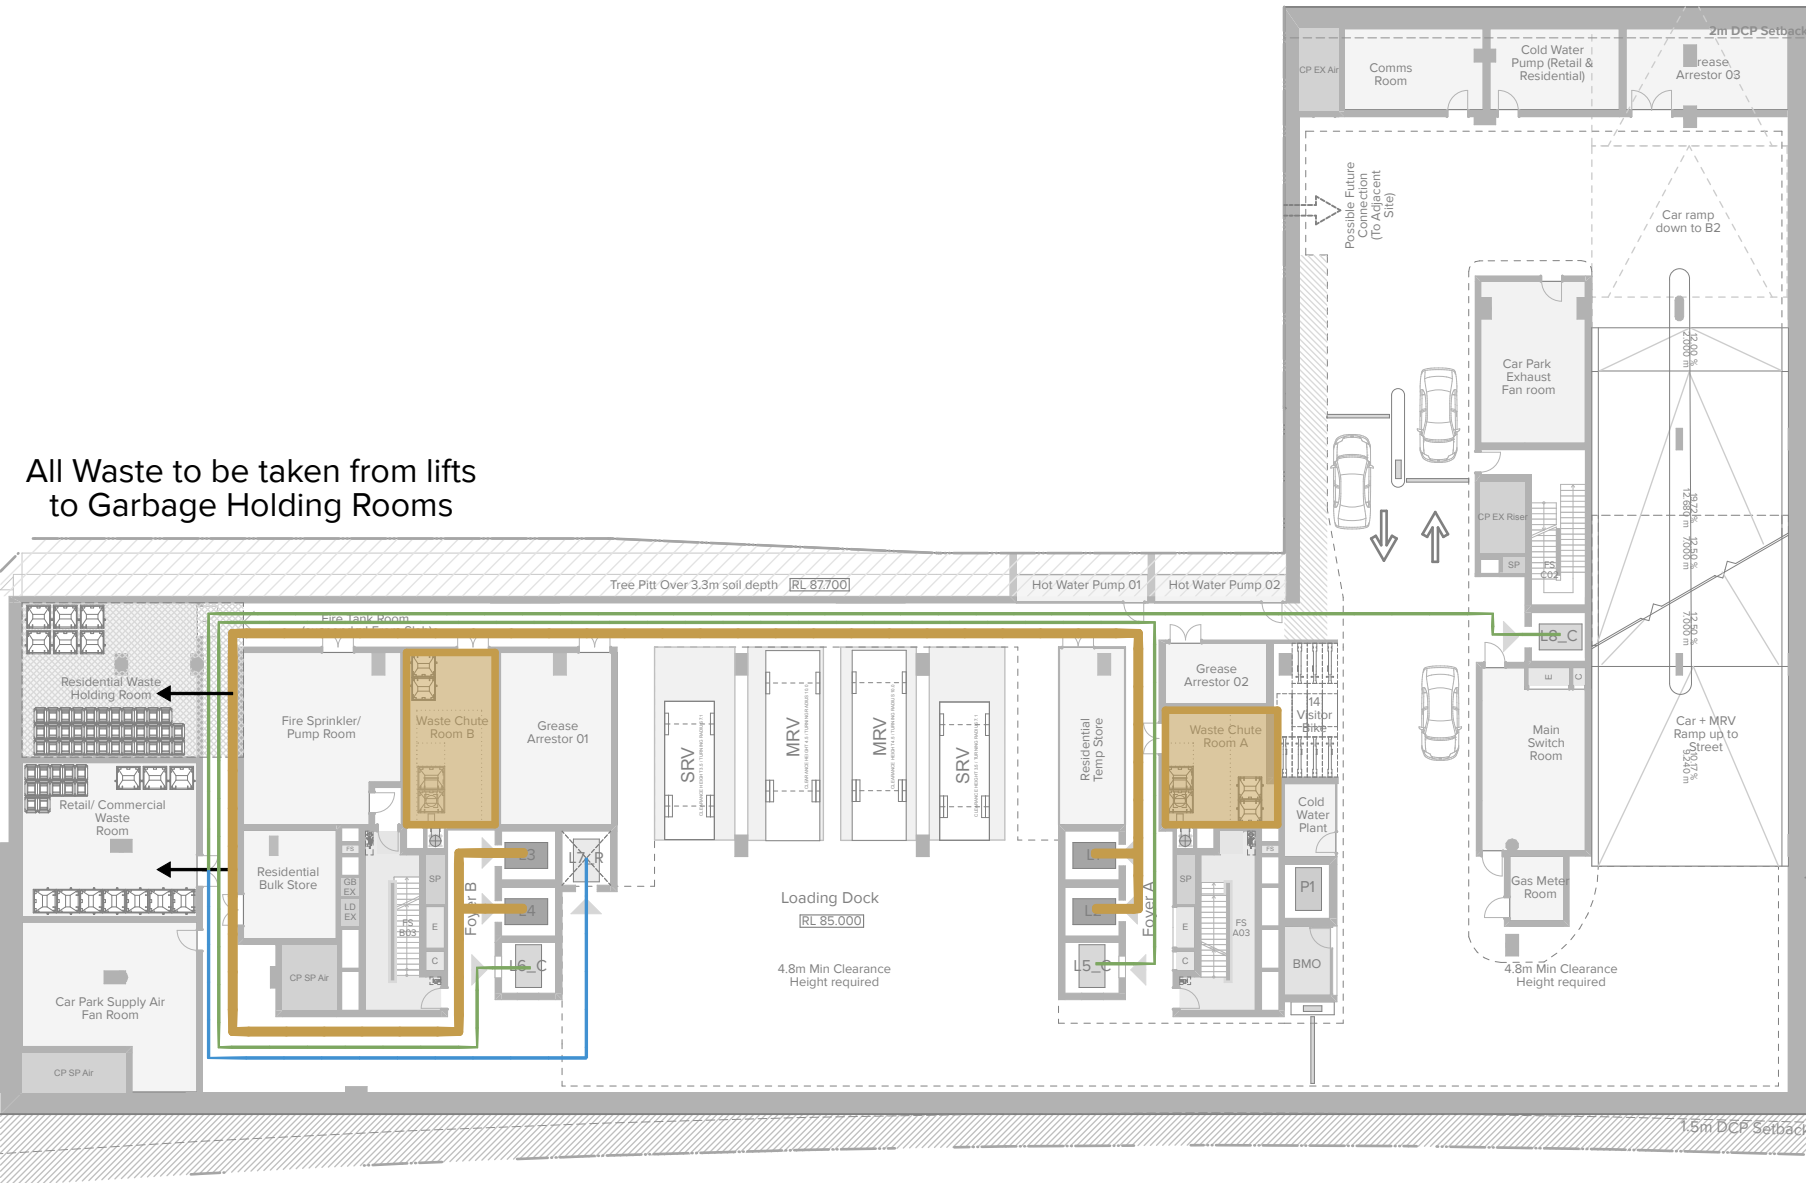


Basement 01

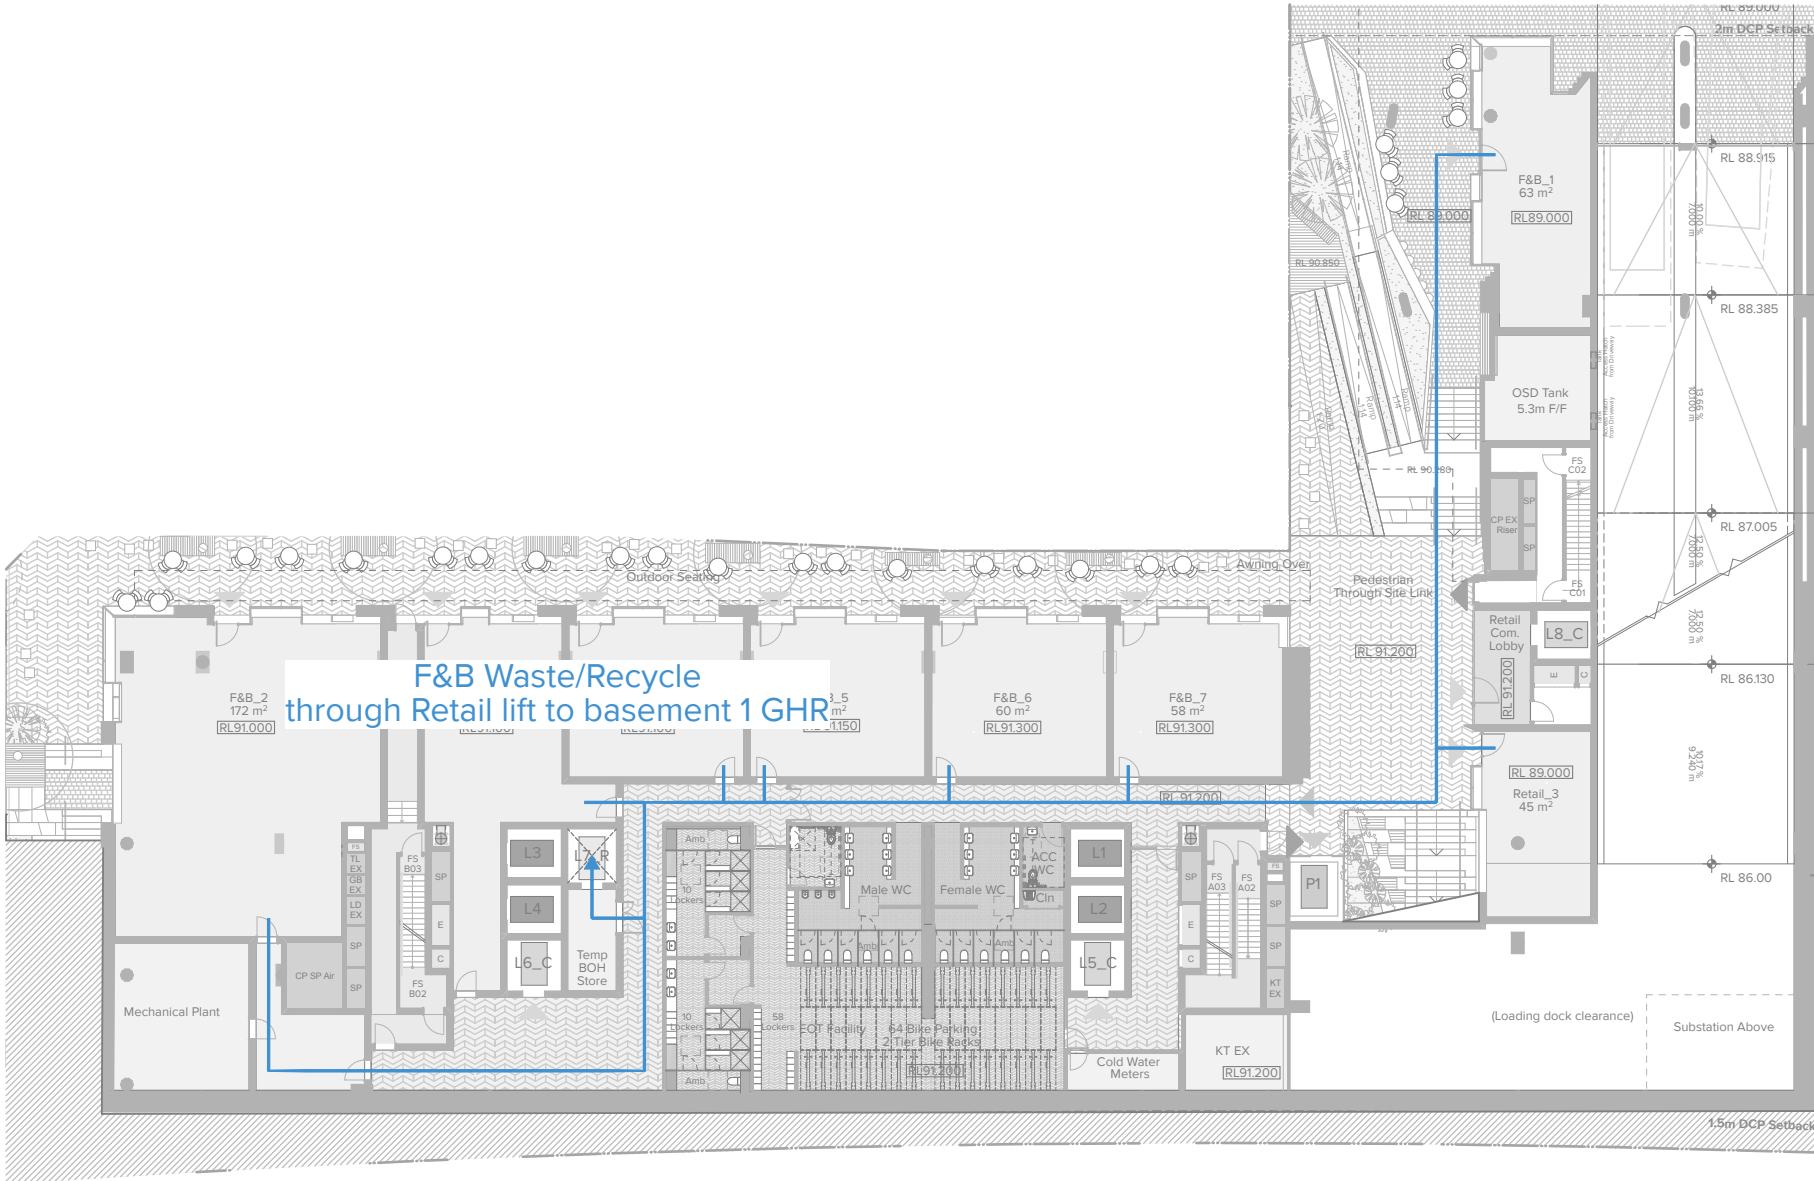


Ground Rawson St

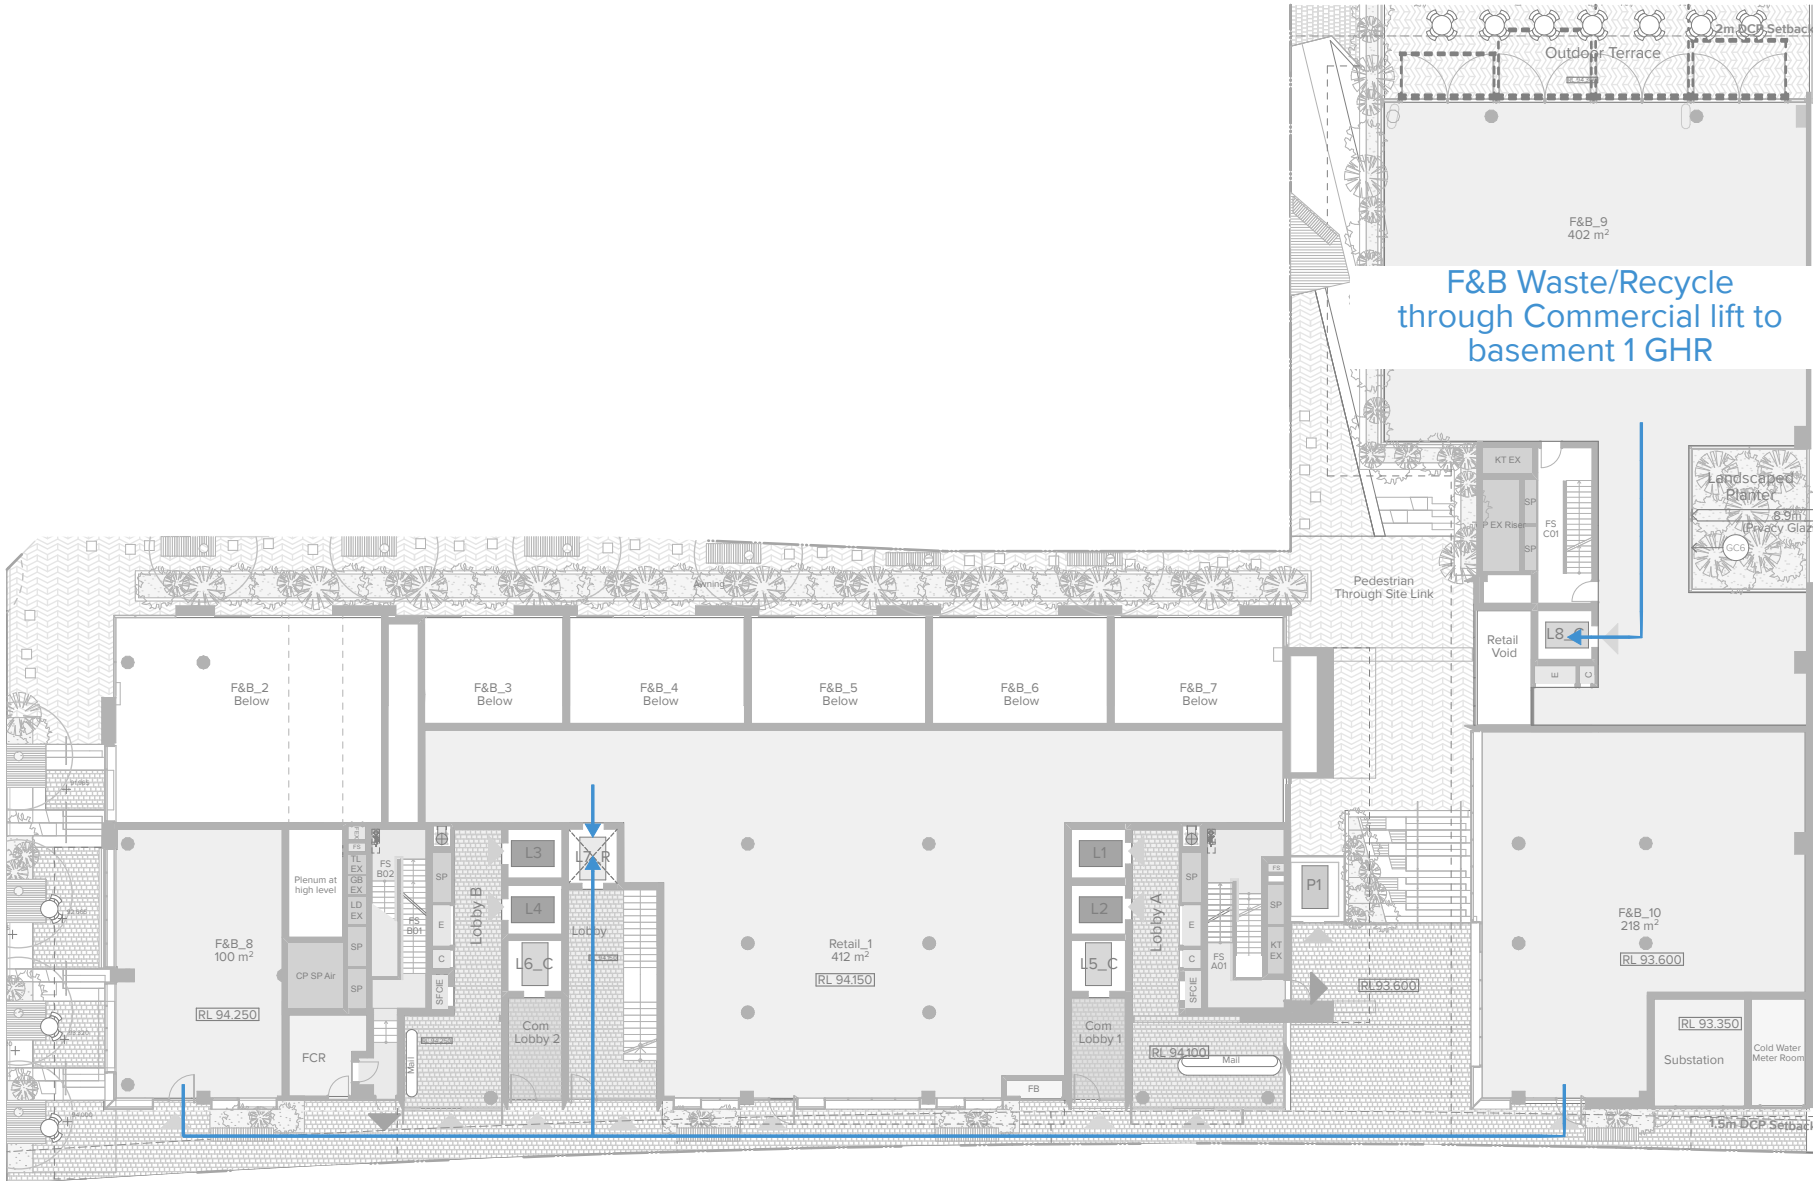


Ground Beecroft Rd

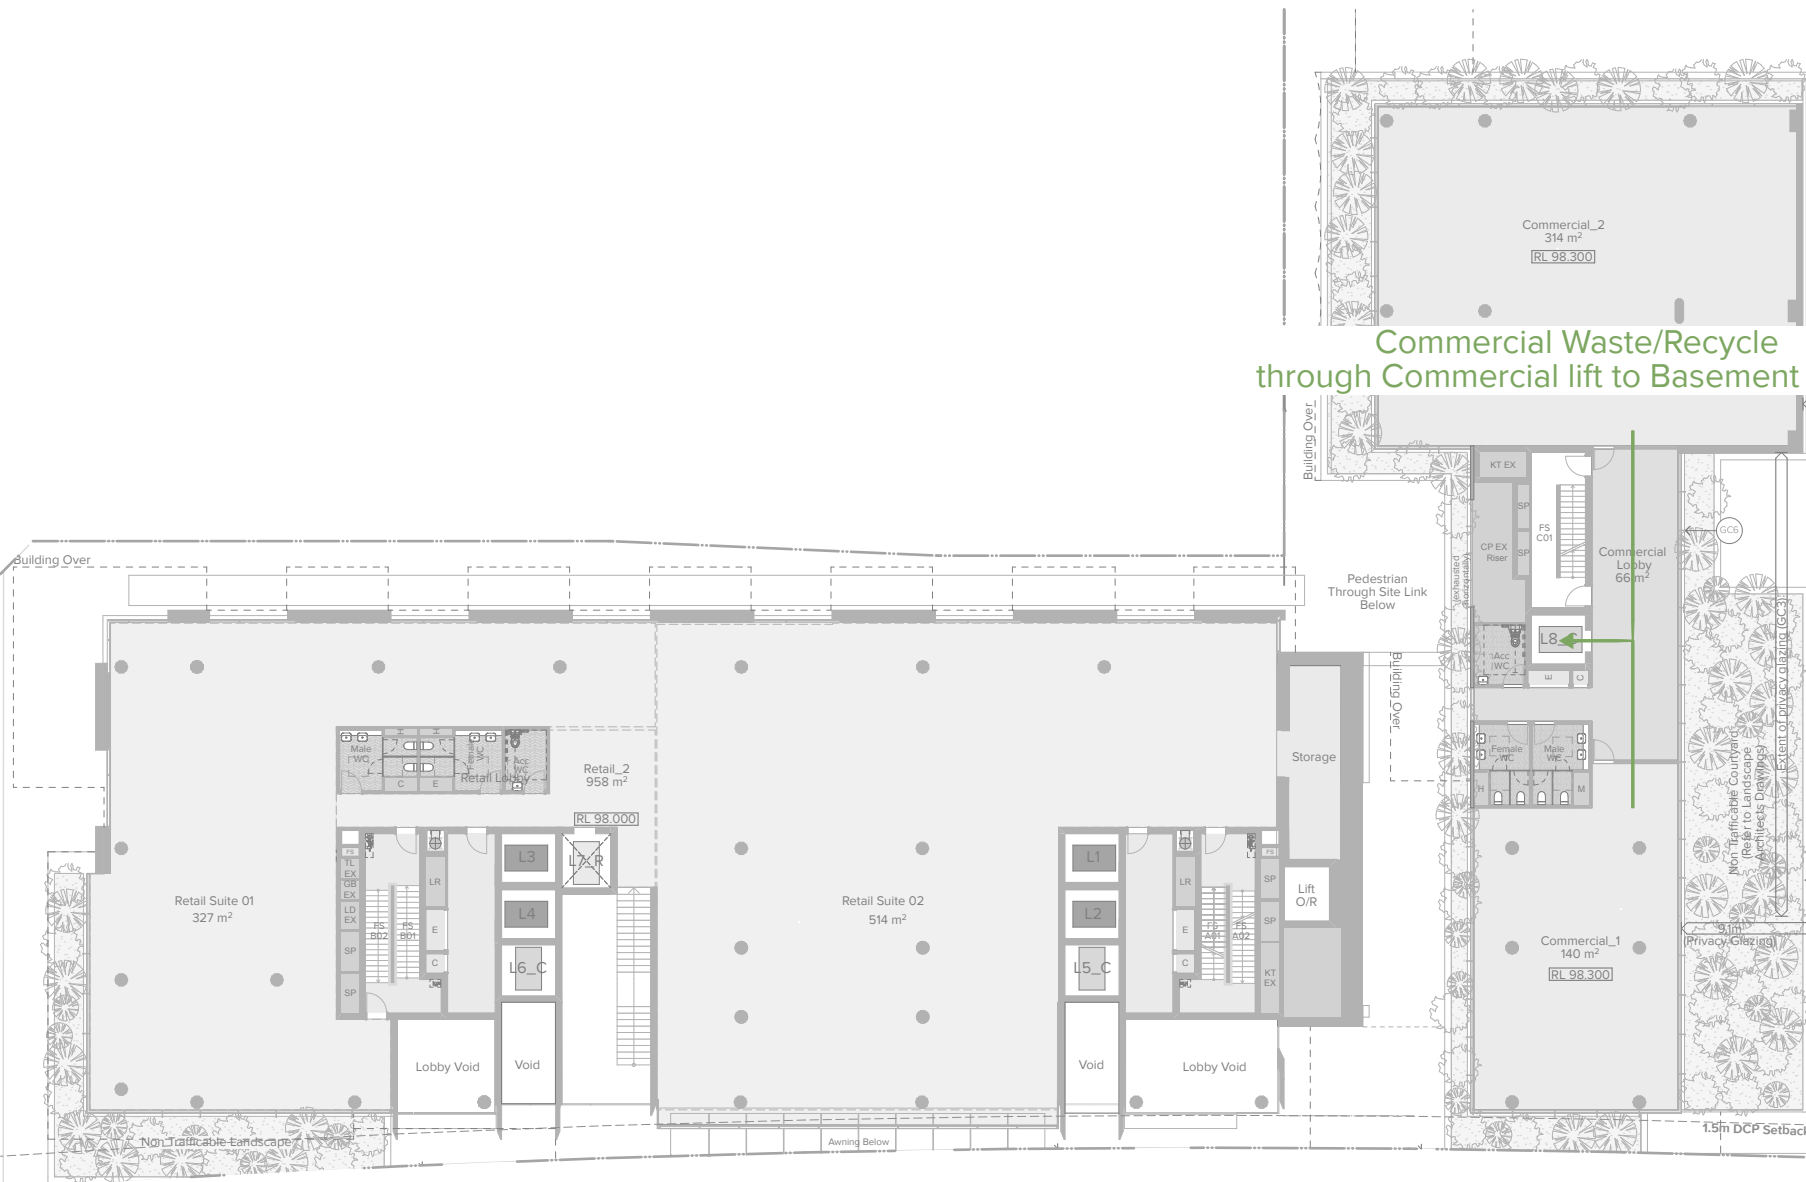

Level 01

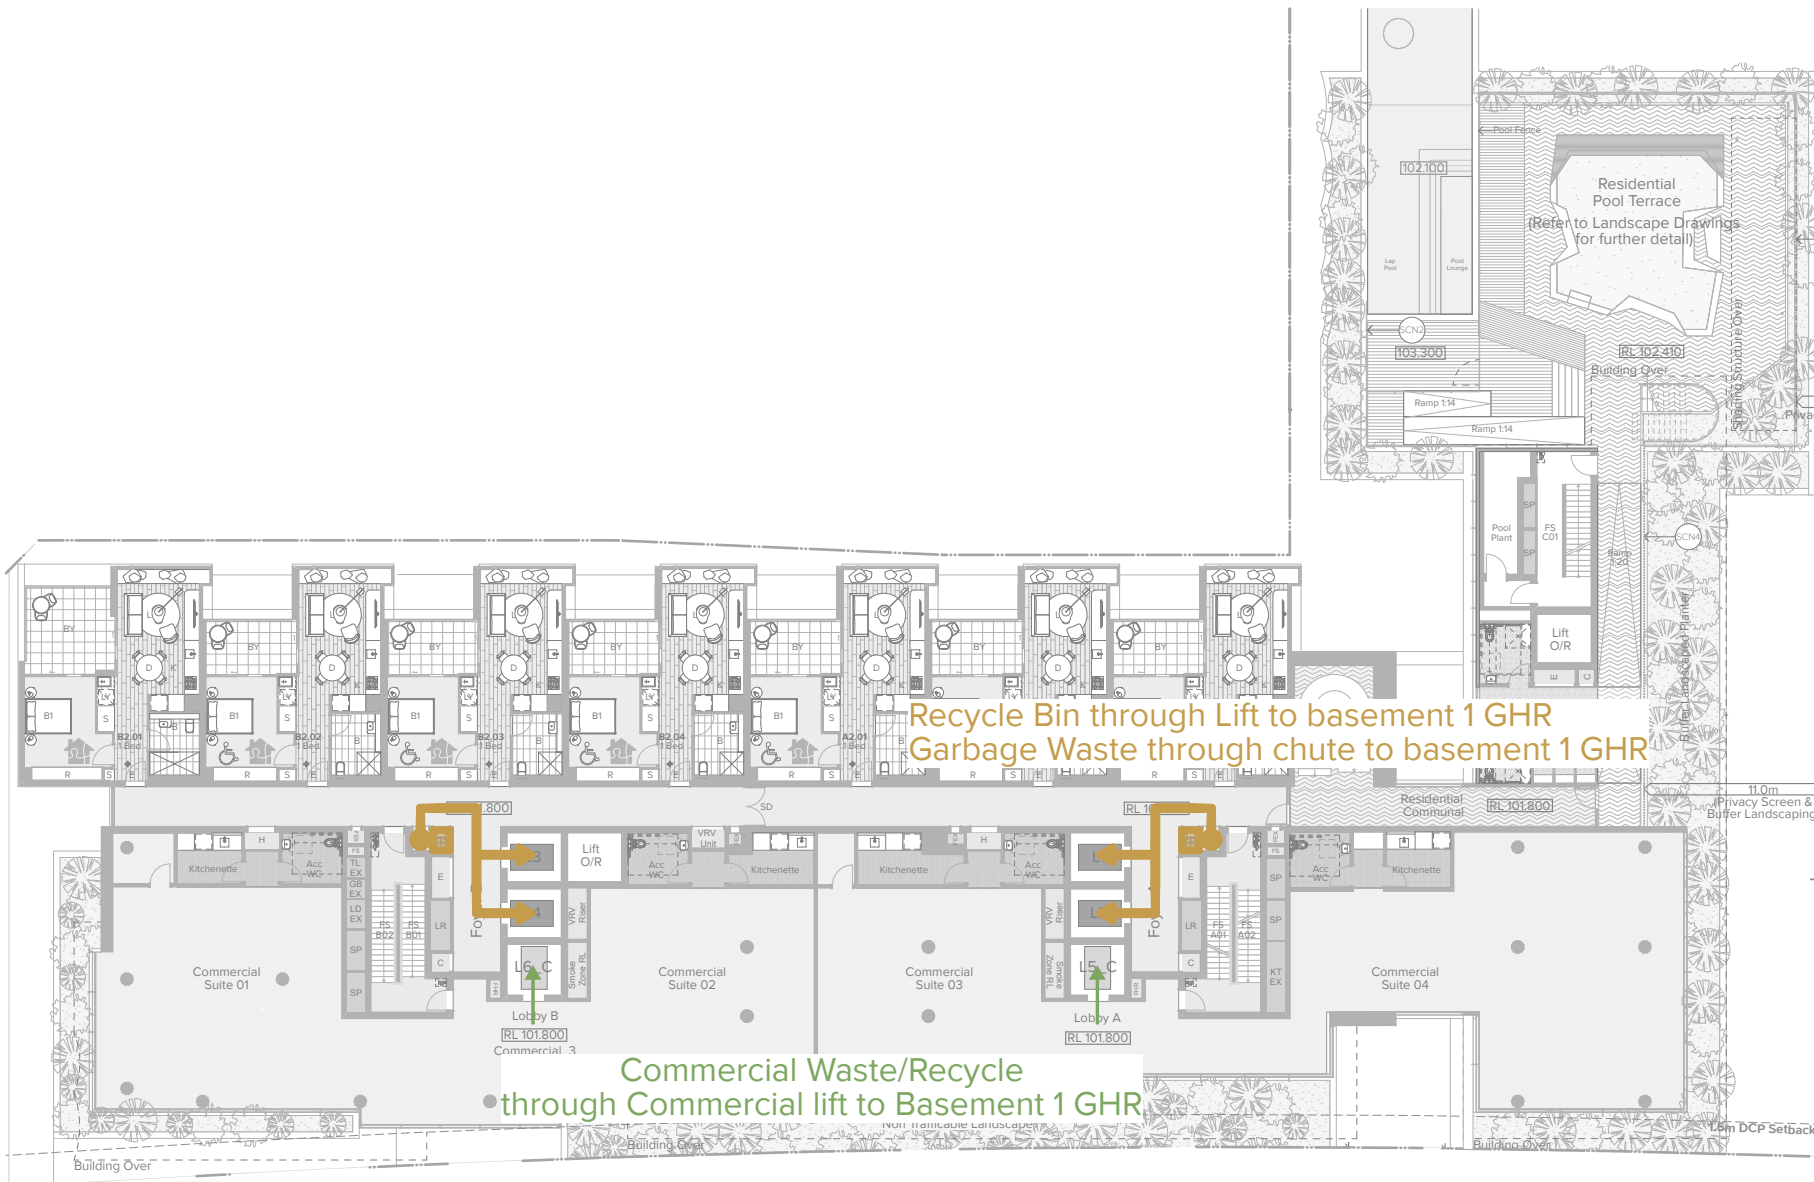

Level 02

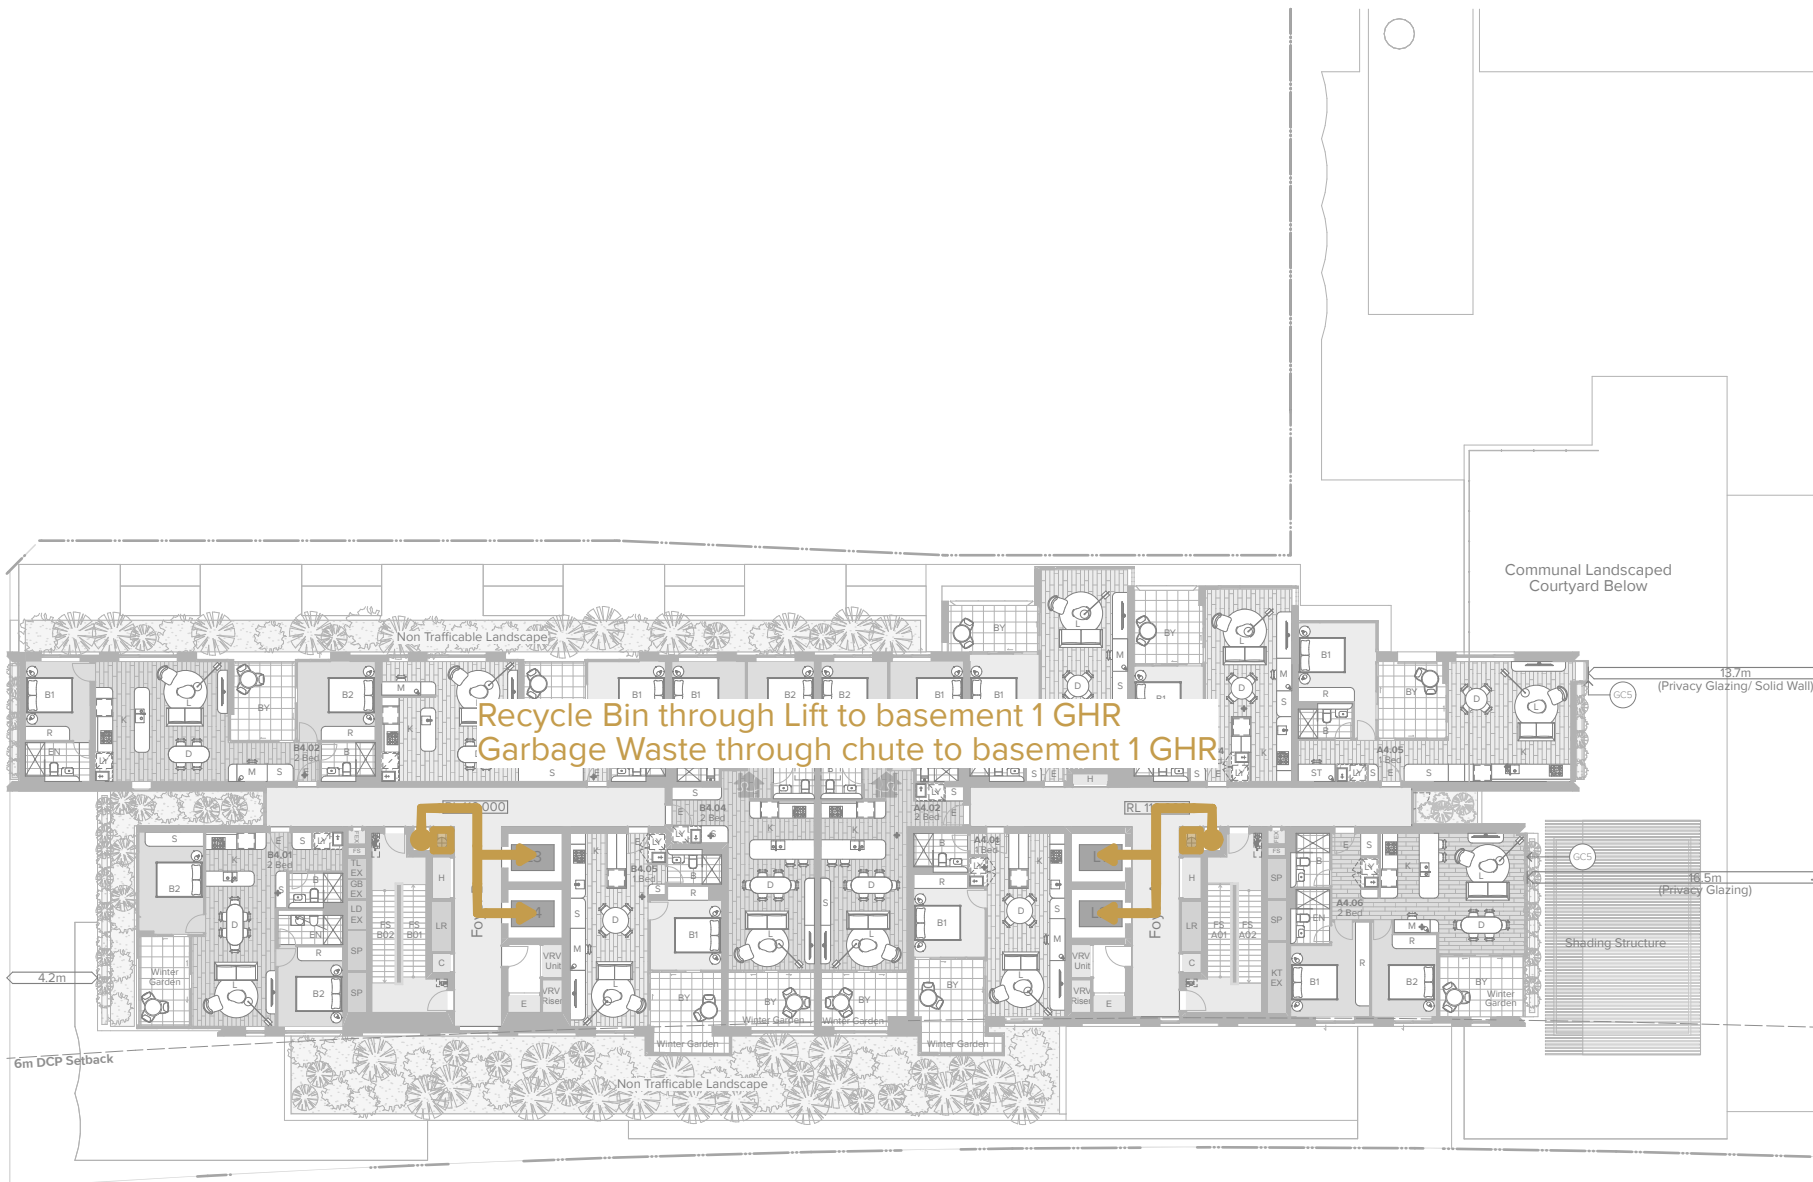

Level 04 - Level 19 (typical)