
## **ALTERATIONS TO CABIN 56** RIVERSIDE CABINS, DIGGINGS TERRACE THREDBO

## **DEVELOPMENT APPLICATION**

	DRAWING LIST								
DWG #	REV	DATE	DRAWING TITLE						
DA0.001	С	29/09/21	COVER SHEET AND LOCATION PLAN						
DA1.100	С	29/09/21	FLOOR PLANS						
DA2.001	С	29/09/21	SOUTH ELEVATION AND LONG SECTION						

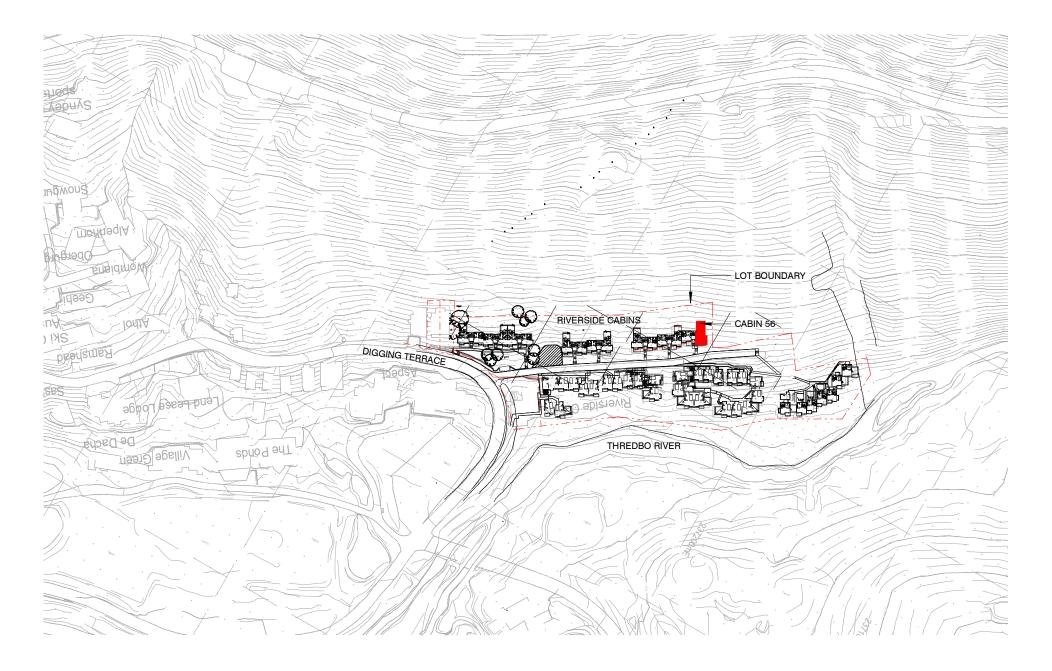

with all relevant contracts, specifications and Levels are metres. Do not scale off

С	29/09/21	ISSUED FOR DEVELOPMENT APPROVAL	ARH
В	26/08/21	PRELIMINARY DA ISSUE	ARH
A	04/06/21	ISSUED FOR COMMENT	ARH
	04/00/21	B30ED I OR COMMENT	AN
			_
			-
			<del>                                     </del>
			-
			-
			-
			_
			_
			$\vdash$
			$\vdash$
			<del>                                     </del>
			-
			-
			-
			_
			+
			$\vdash$
	<del> </del>		+
			-
			-
			-
		1	_

ROBYN AND JAMES PRICE


DEVELOPMENT APPLICATION

PROJECT
ALTERATIONS TO CABIN 56

DIGGINGS TERRACE THREDBO VILLAGE



**COVER SHEET AND LOCATION** 

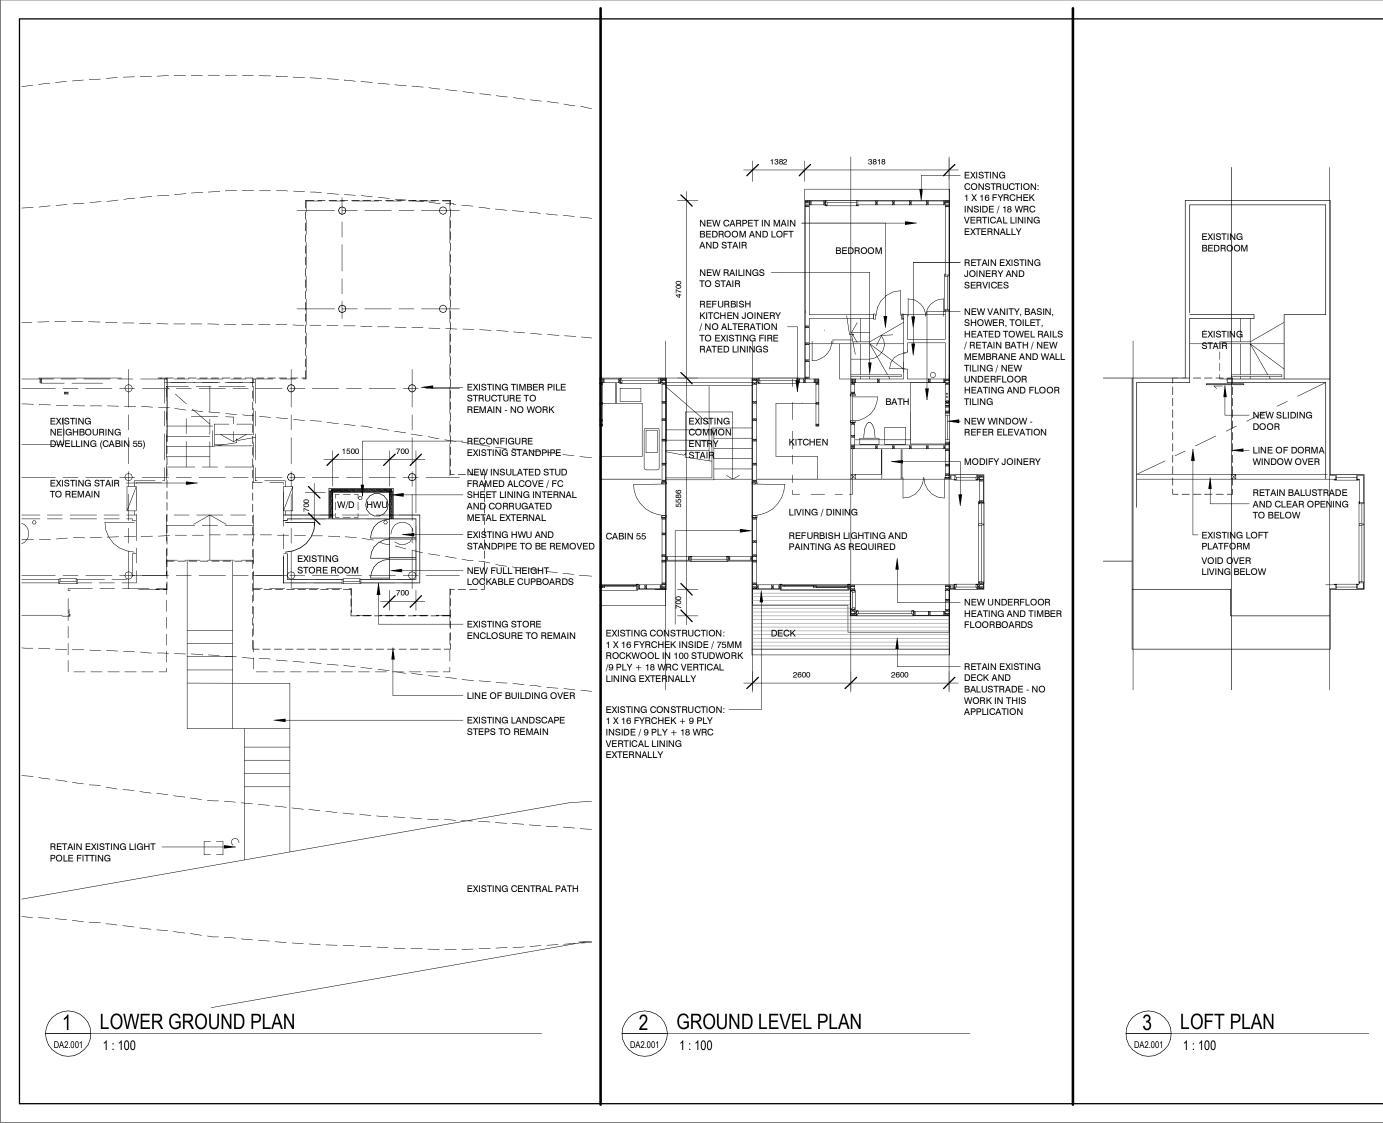

This drawing should be read in conjunction with all relevant contracts, specifications and drawings. Dimensions are in millimetres. Levels are metres. Do not scale off drawings. Use figured dimensions only. Check dimensions on Site. Report discrepancies immediately.

C | 29/09/21 | ISSUED FOR DEVELOPMENT | ARH

O	25/05/21	APPROVAL	7441
В	26/08/21	PRELIMINARY DA ISSUE	ARH
Α	04/06/21	ISSUED FOR COMMENT	ARH

ISSUE DATE

ROBYN AND JAMES PRICE

DEVELOPMENT APPLICATION

PROJECT

**ALTERATIONS TO CABIN 56** 

DIGGINGS TERRACE THREDBO VILLAGE

ARCHITECT




ABN: 48 942 921 969 63 Myrtle Street

Chippendale NSW 2008 Sydney Australia

SCALE AT A3 Author 1:100

DESCRIPTION FLOOR PLANS

PROJECT No DRAWING No REVISION 20 411 DA1.100

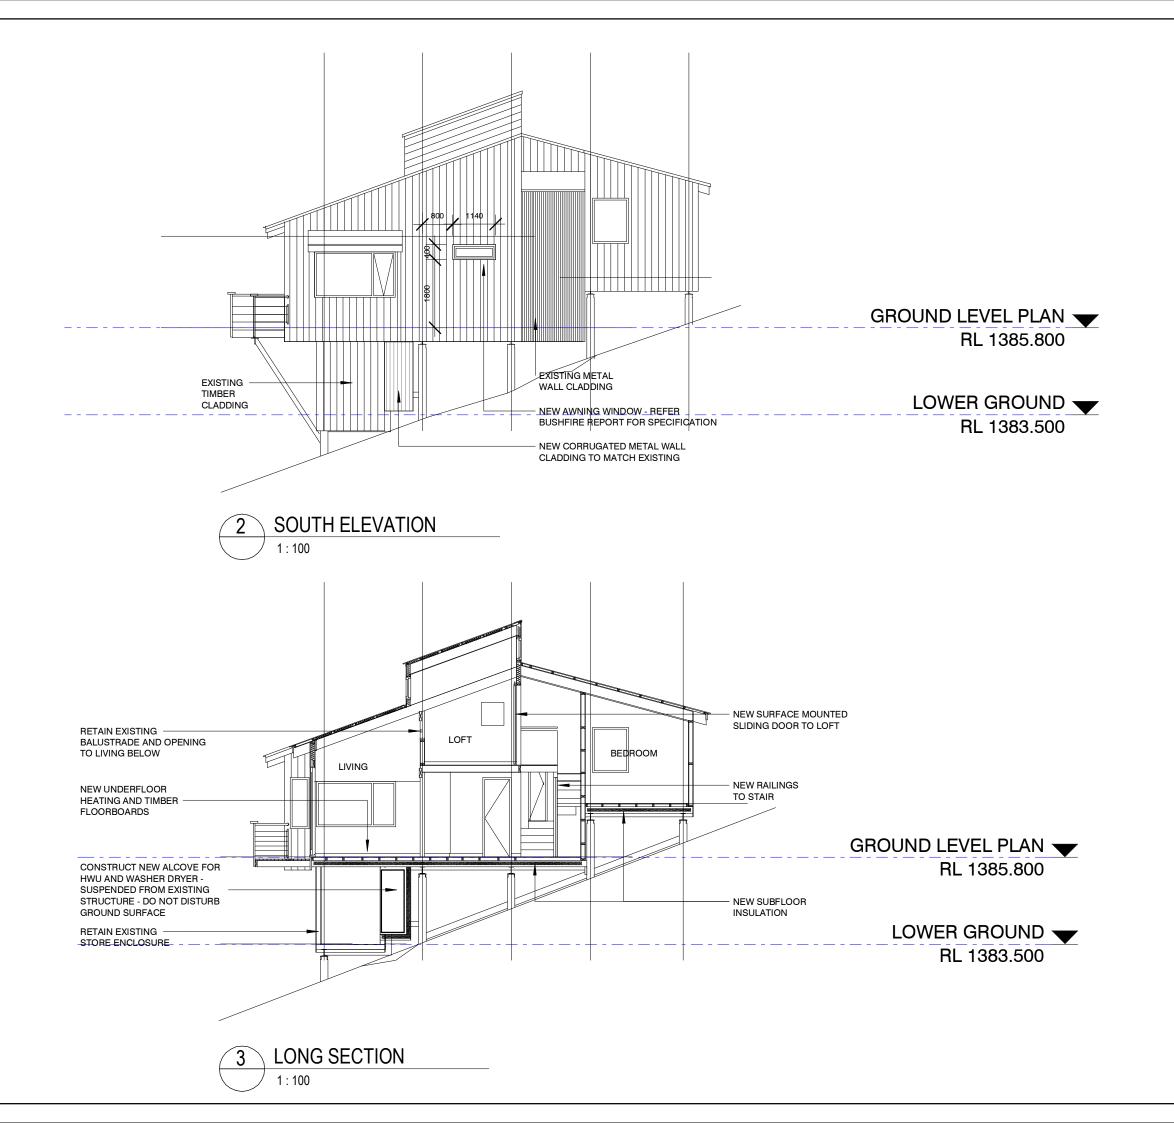

This drawing should be read in conjunction with all relevant contracts, specifications and drawings. Dimensions are in millimetres. Levels are metres. Do not scale off drawings. Use figured dimensions only. Check dimensions on Site. Report discrepancies immediately.

С	29/09/21	ISSUED FOR DEVELOPMENT APPROVAL	
В	26/08/21	PRELIMINARY DA ISSUE	ARH
Α	04/06/21	ISSUED FOR COMMENT	ARH
			T
			$\vdash$
			<del>                                     </del>
_	-		$\vdash$
			_
			-
	_		$\vdash$
	_		⊢
			-
			_
			_
			_
			_
			T
			t
_			
			$\vdash$
			$\vdash$
			┢
	<u> </u>		$\vdash$
			-
			-
	1		-
			-
			-
			-
			_
	1	1	1

ISSUE DATE

ROBYN AND JAMES PRICE

DEVELOPMENT APPLICATION

PROJECT
ALTERATIONS TO CABIN 56

DIGGINGS TERRACE THREDBO VILLAGE



Chippendale NSW 2008 Sydney Australia djrd.com.au

SCALE AT A3 Author 1:100

DESCRIPTION

SOUTH ELEVATION AND LONG SECTION

PROJECT No DRAWING No REVISION DA2.001 20 411 С