




MOORFIELDS ROAD

No. 10
DP 739925


3
DP 566439

27
DP 4620

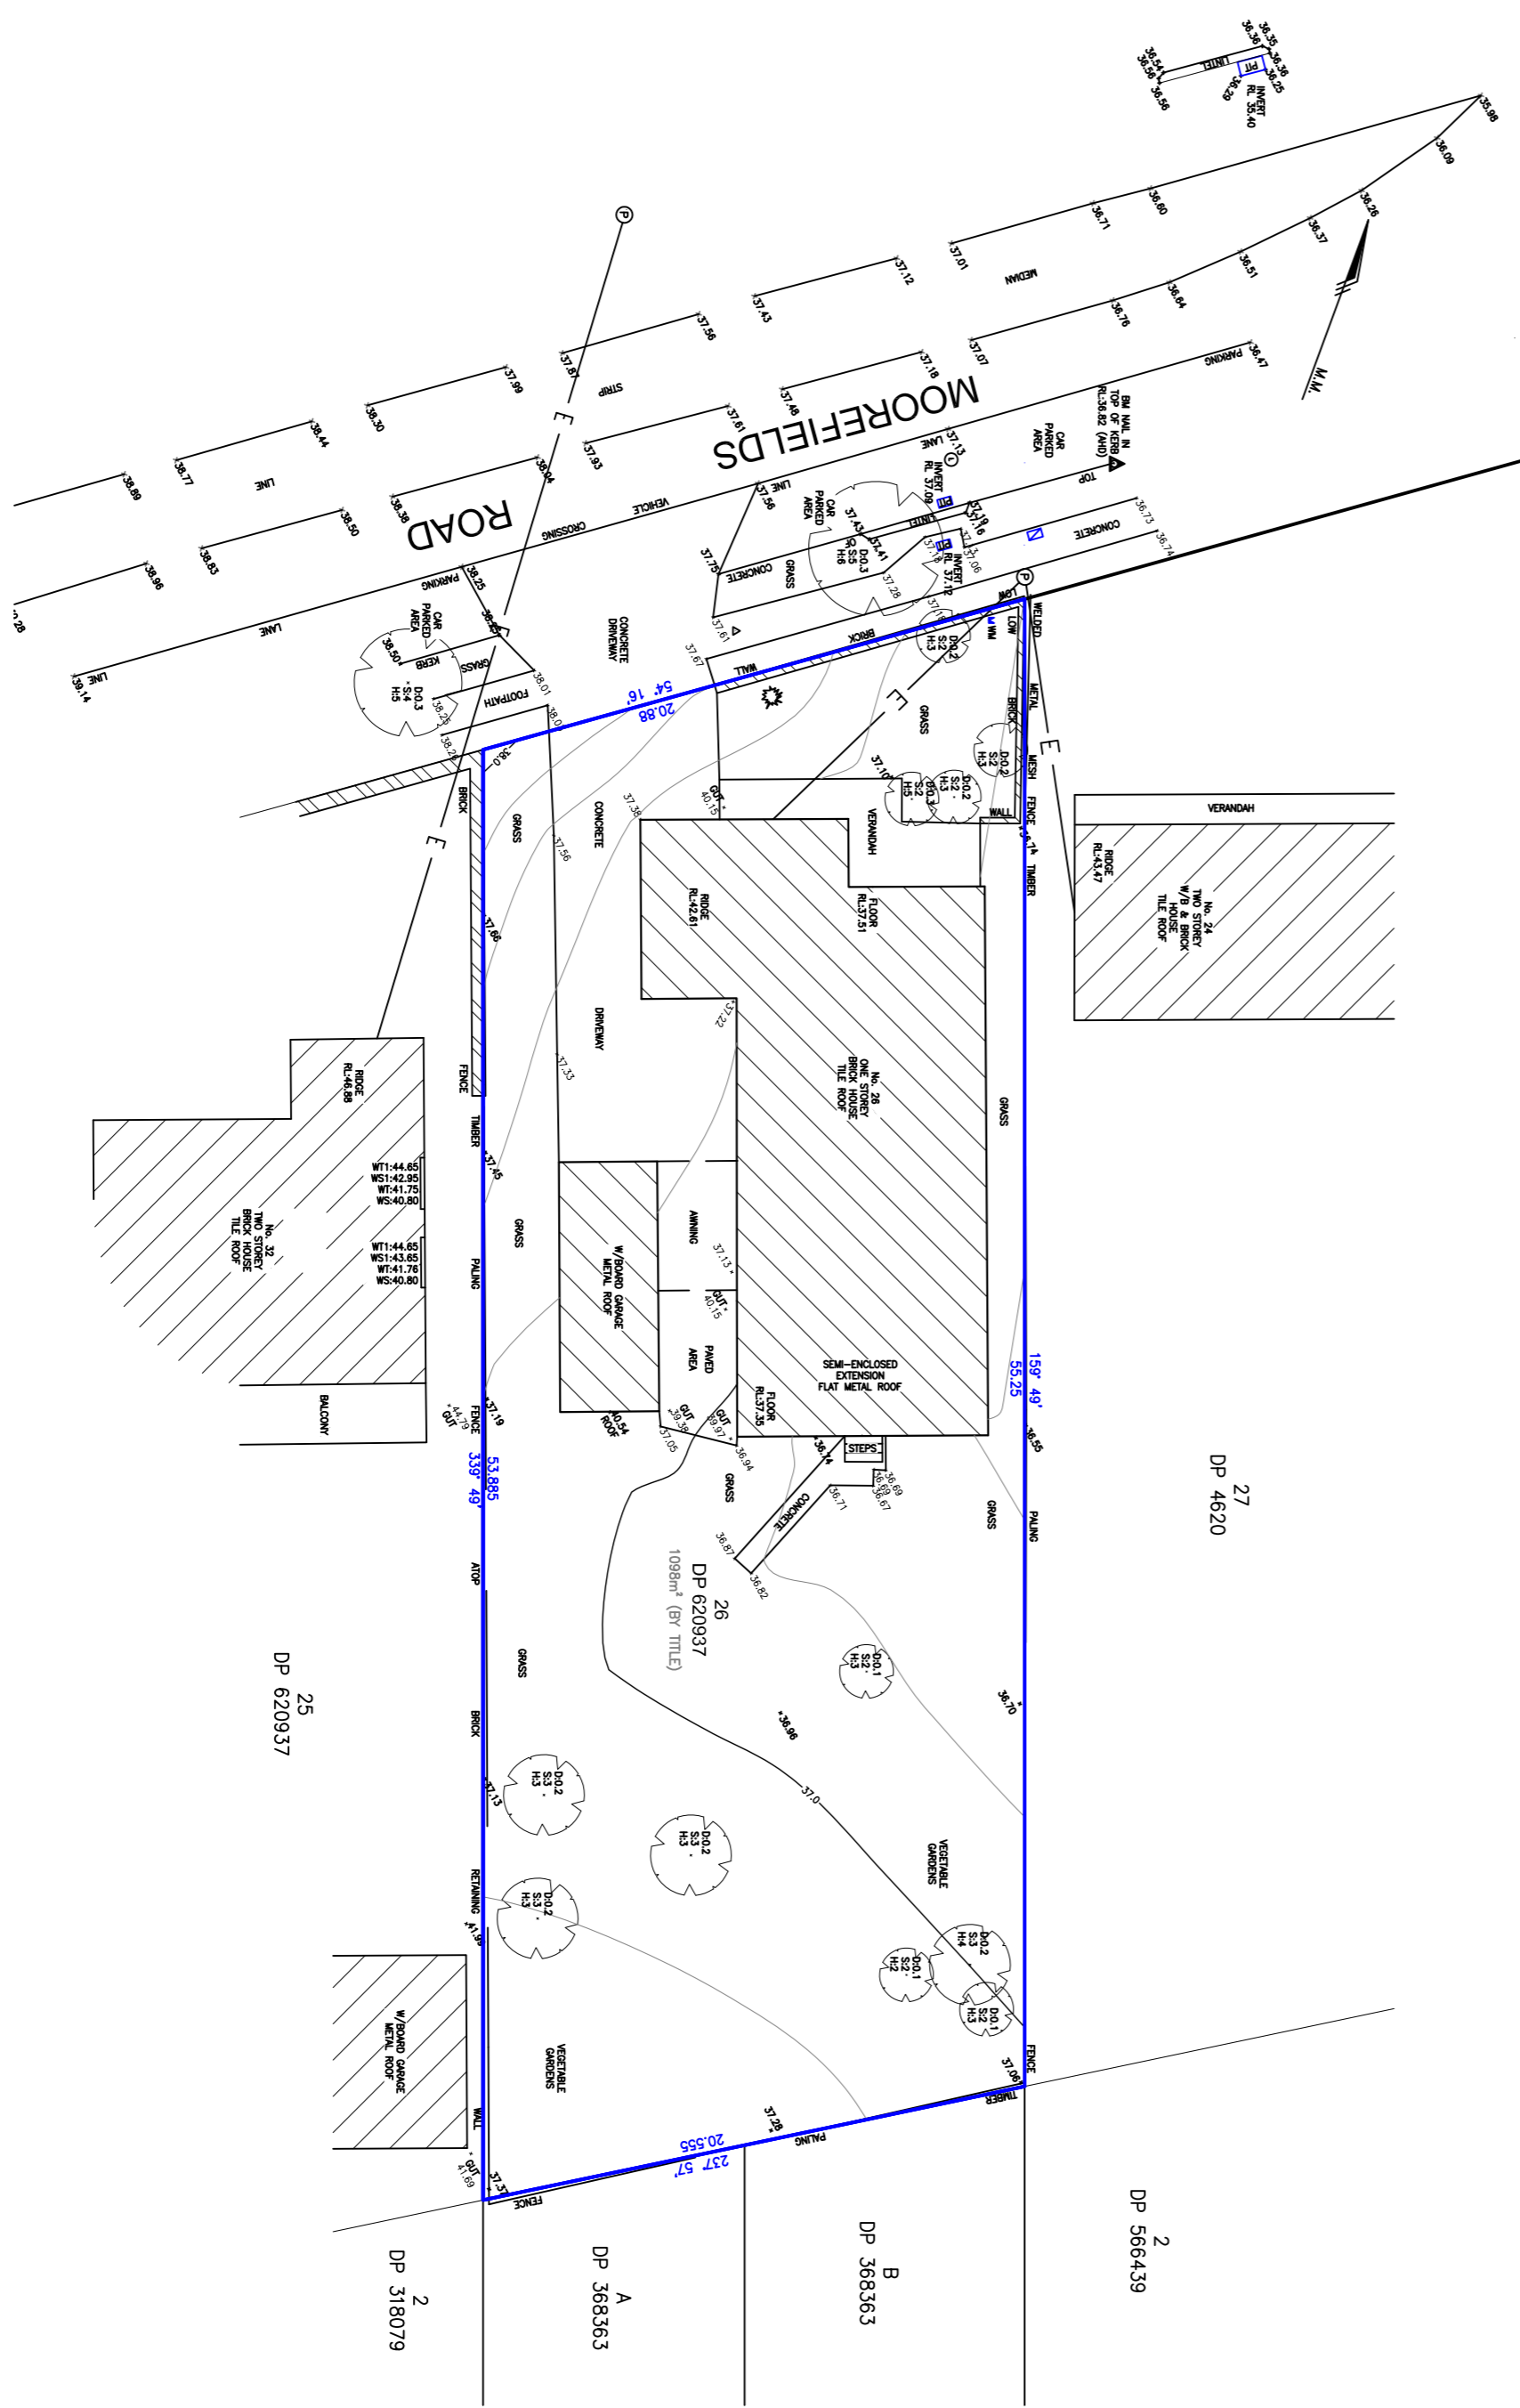

LEGEND

- WATER METER
- BENCH MARK
- COMMON PIT
- ELECTRICITY POWER LINE ——— E ———
- PP : POWER POLE/SERVICES
- GUT : TOP OF GUTTER
- WS : BOTTOM OF WINDOW
- WT : TOP OF WINDOW

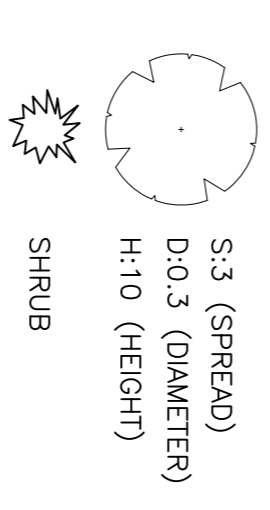

NOTES

NO BOUNDARY SURVEY HAS BEEN UNDERTAKEN. BEARINGS, DIMENSIONS AND AREAS ARE FROM TITLE ONLY AND ARE SUBJECT TO CONFIRMATION BY BOUNDARY SURVEY.

DIMENSIONS SHALL NOT BE OBTAINED BY SCALING THE DETAIL FROM THE DRAWING. SURVEYOR MUST BE CONTACTED IF THERE ARE ANY DISCREPANCIES.

SERVICES SHOWN ARE INDICATIVE ONLY. POSITIONS ARE BASED ON SURFACE INDICATOR(S) LOCATED DURING FIELD SURVEY. CONFIRMATION OF THE EXACT POSITION SHOULD BE MADE PRIOR TO ANY EXCAVATION WORK. OTHER SERVICES MAY EXIST WHICH ARE NOT SHOWN.

LEVELS ARE BASED ON AUSTRALIAN HEIGHT DATUM (A.H.D.) USING SSM 112295 R.L. 35.93m.

RIDGE & GUTTERS HEIGHTS HAVE BEEN OBTAINED BY INDIRECT METHOD AND ARE ACCURATE TO ±0.05m

ADJOINING DWELLINGS: BUILDING HAVE BEEN PLOTTED FOR DIAGRAMMATIC PURPOSES ONLY.

CONTOURS ARE AN INDICATION OF LANDFORM AND SHOULD NOT BE TAKEN IN PREFERENCE TO SPOT LEVELS SHOWN.

CONTOUR INTERVALS 0.2m.

<p>* COPYRIGHT *</p> <p>THE CONCEPTS AND INFORMATION CONTAINED IN THIS DRAWING ARE THE PROPERTY OF RGM SURVEYS AND SHOULD NOT BE REPRODUCED OR TRANSMITTED IN ANY FORM OR BY ANY MEANS, WITHOUT THE WRITTEN PERMISSION OF RGM SURVEYS. THIS DRAWING IS NOT VALID UNLESS IT IS USED IN CONJUNCTION WITH THE INSTRUMENT AND FIELD BOOK PROVIDED. THIS PLAN IS NOT VERIFIED AND IS NOT FOR CONSTRUCTION.</p> <p>UNLESS THERE IS OTHERWISE STATED TO THE CONTRARY, THE INFORMATION SHOWN ON THIS DRAWING IS THE PROPERTY OF RGM SURVEYS AND SHOULD NOT BE REPRODUCED OR TRANSMITTED IN ANY FORM OR BY ANY MEANS, WITHOUT THE WRITTEN PERMISSION OF RGM SURVEYS.</p> <p>INSUFFICIENT FOR SOME TYPES OF DETAILED DESIGN. RGM SURVEYS SHOULD BE CONSULTED AS TO THE APPROPRIATE TYPE OF DESIGN WORKS TO BE UNDERTAKEN.</p>		
A	15.09.17	INITIAL ISSUE
B	17.10.17	ADDITION OF LINEAL AND PIT HEIGHTS
C	02.08.21	ADDITION OF ROAD LINE
<p>SCALE 1 : 200 @ A1</p> <p>LOCAL GOV'T AREA CANTERBURY - BANKSTOWN</p> <p>DATE OF SURVEY 02.08.21</p> <p>LEVEL BK H.S.</p> <p>HEIGHT ORIGIN AHD</p> <p>CHECKED H.T.</p> <p>DESIGNED L.M.</p> <p>APPROVED H.T.</p>		
<p>ABN 37 145 495 825</p> <p>RGM Property surveys</p>		<p>CLIENT MORFOSIS ARCHITECTS PTY LTD</p> <p>PROJECT TITLE 26 MOORFIELDS ROAD, KINGSGROVE</p> <p>DRAWING TITLE PLAN SHOWING LEVELS & DETAIL OVER LOT 26 IN DP 620937</p>
<p>HOY THAI - REGISTERED SURVEYOR</p>		<p>CAD REF C:\171190.dwg</p> <p>DRAWING NO 171190/002</p> <p>SHEET 1 OF 1</p> <p>JOB NAME MOORFIELDS</p> <p>REV C</p>