


CLAIR

CRESCENT

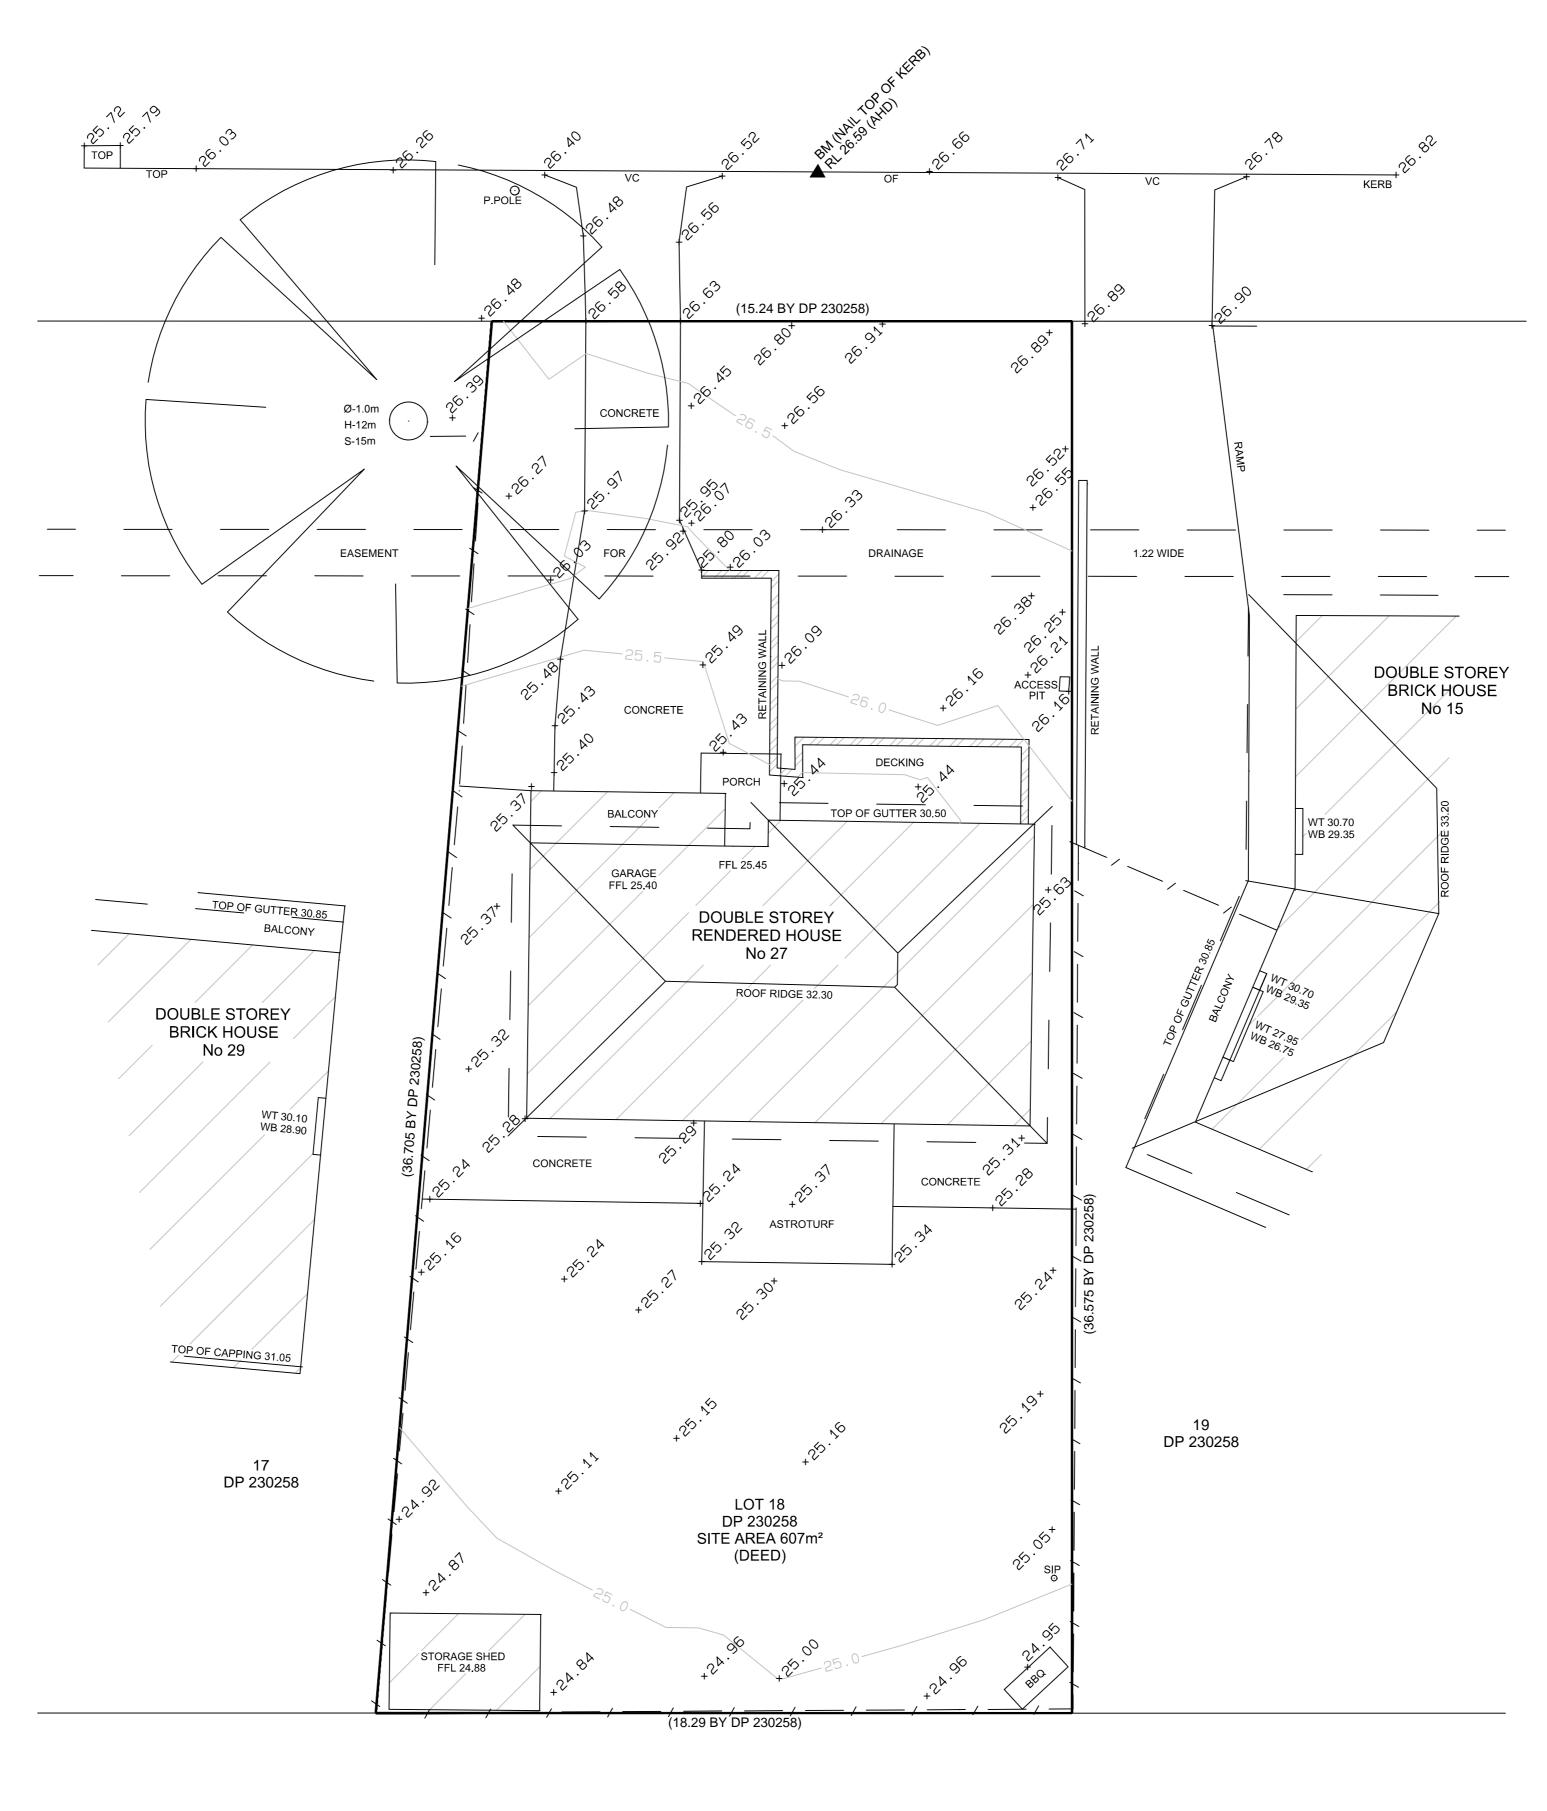

2 DP 404124 RESERVE

ORIGIN OF LEVELS: SSM 181794 - RL 24.79 (AHD)

CONTACT DIAL BEFORE YOU DIG PH: 1100, PRIOR TO ANY EXCAVATION

IMPORTANT NOTE

1. NO BOUNDARY SURVEY HAS BEEN UNDERTAKEN.
2. DIMENSIONS & AREAS HAVE BEEN COMPILED FROM DP 230258
3. STRUCTURES SHOWN ARE FOR DIAGRAMMATIC PURPOSES ONLY AND HAVE NOT BEEN LOCATED ACCURATELY RELATIVE TO BOUNDARIES.
4. NO SERVICES SEARCH HAS BEEN MADE. ONLY SERVICE STRUCTURES EVIDENT AT THE TIME OF SURVEY HAVE BEEN LOCATED.
5. PRIOR TO DEMOLITION, EXCAVATION AND CONSTRUCTION THE RELEVANT AUTHORITIES SHOULD BE CONTACTED FOR LOCATION OF FURTHER UNDERGROUND SERVICES
6. MAGNETIC NORTH.
7. TREES SHOWN ARE DIAGRAMMATIC ONLY. MEASURMENTS ARE APPROXIMAT AND CAN NOT BE SHOWN ACCURATLY WITHOUT A MORE EXTENSIVE DETAIL ONLY SIGNIFICANT TREES HAVE BEEN SHOWN

8. WHERE SHOWN CONTOUR LINES ARE INDICATIVE ONLY THEREFORE SPOT LEVELS SHOULD BE USED FOR ACCURATE CALCULATION

9. NO COVENANTS AND/OR RESTRICTIONS HAVE BEEN INVESTIGATED

ATE AIL				
AIL				
				·
	REV	DATE	DESCRIPTION	



Complete
Surveying Solutions

survey@completesurveyingsolutions.com.au
Ph: 0410 964 003

27 CLAIR CRESCENT PADSTOW HEIGHTS

DETAIL & LEVELS TAKEN OVER LOT 18 OF DP 230258

JOHNNY ABDENOUR

	SCALE BAR 1:1		30	40	50		
	SURVEYED BY	DB					
	DRAWN BY	DB		DATE	07/	07/21	
	SHEET NO.	1	OF	1	SH	EETS	
	DRAWING SCALE	1	:	100	@	A1	
	DRAWING REFER		REVISION				