


## East Elevation

1 : 100

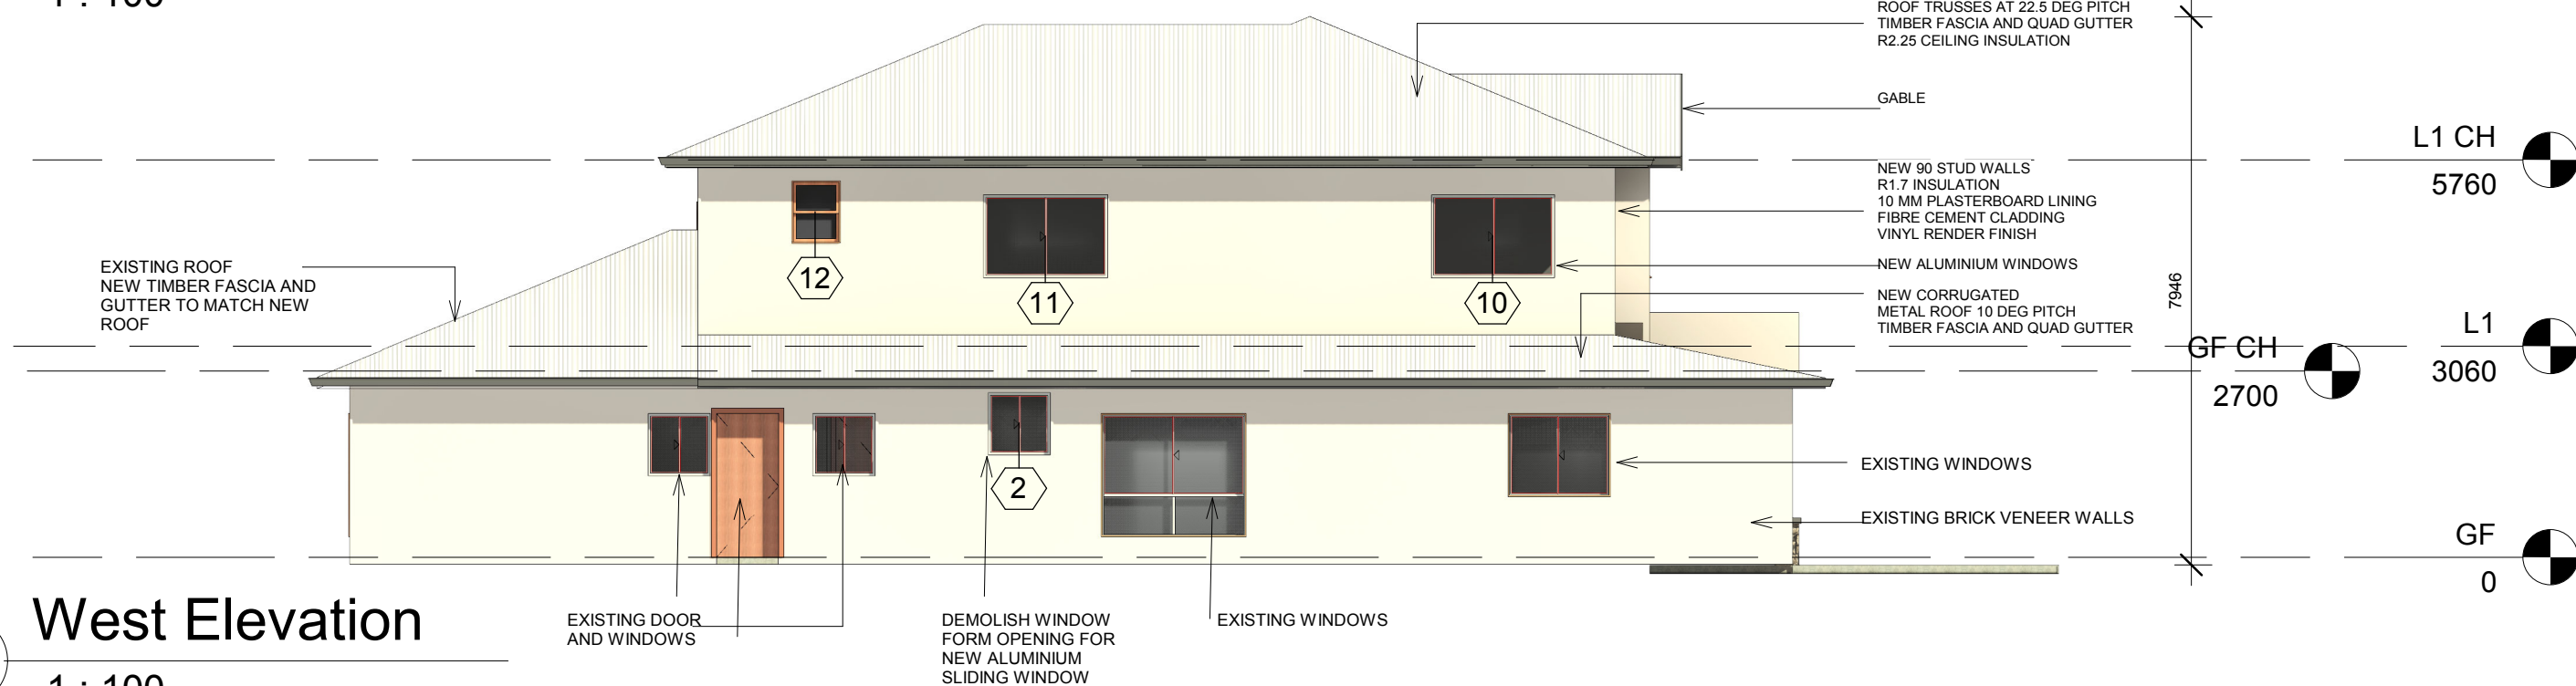

## West Elevation

1 : 100

[illegible]