



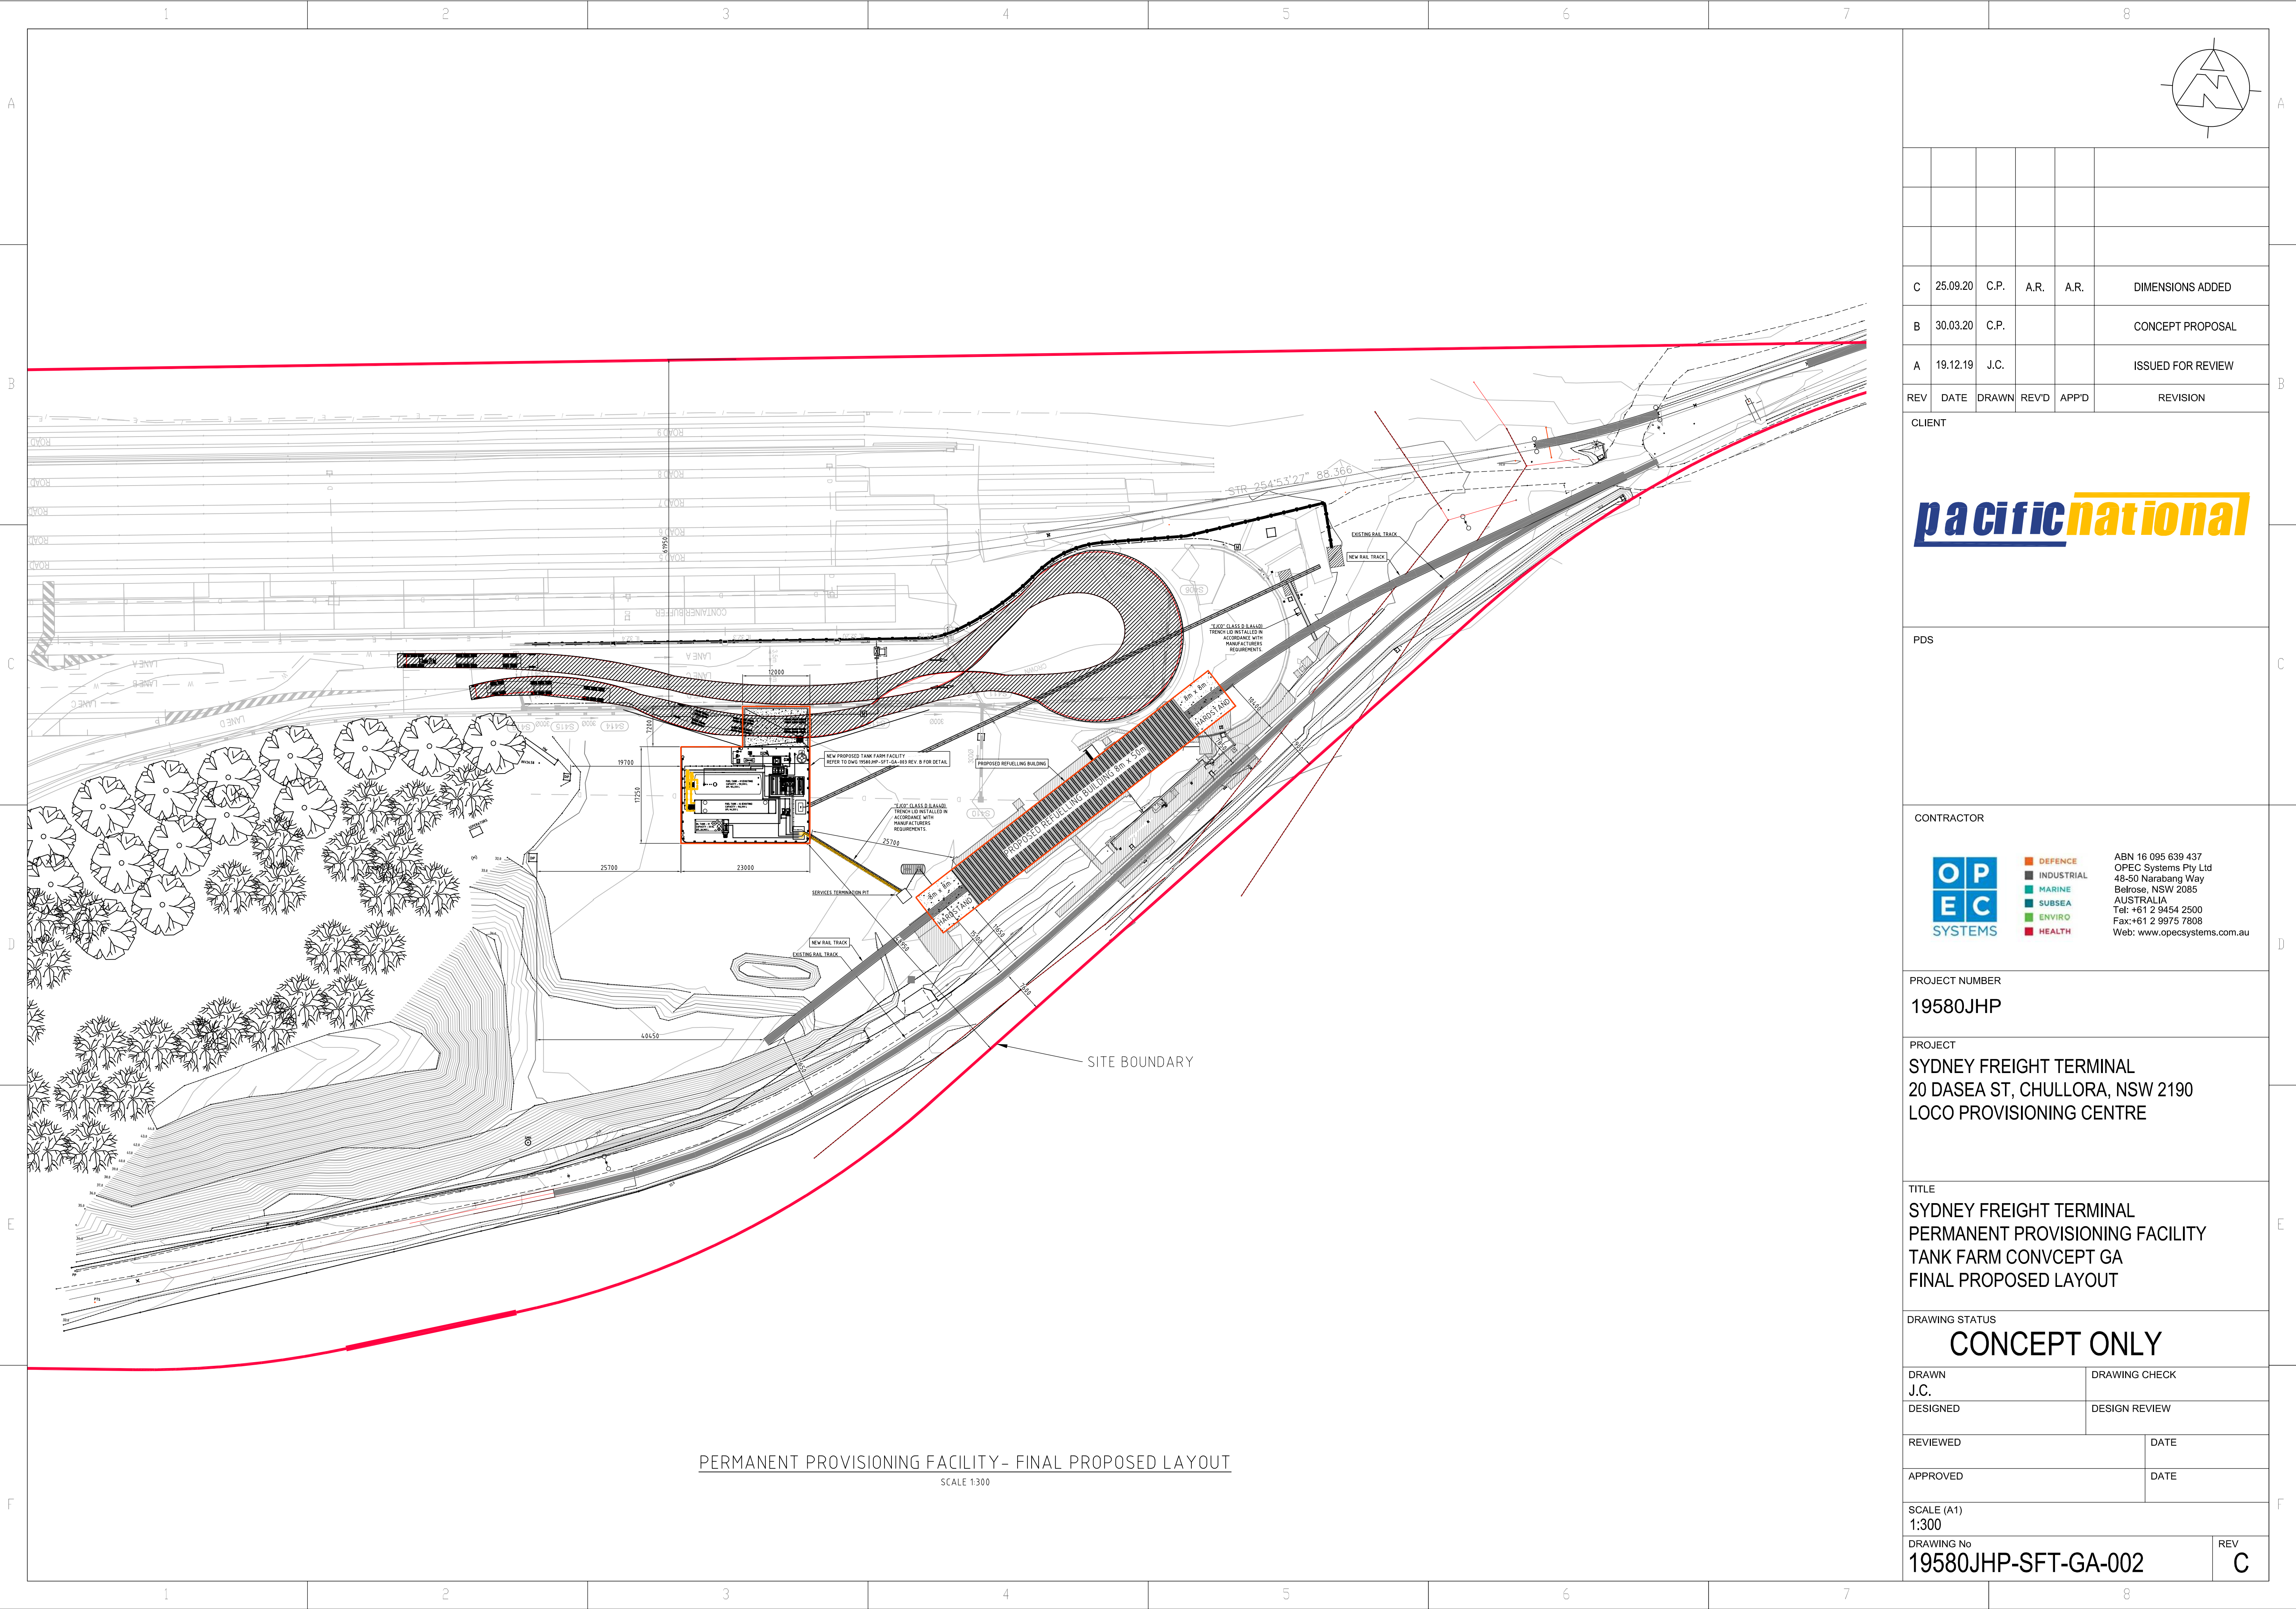

PERMANENT PROVISIONING FACILITY- FINAL PROPOSED LAYOUT
SCALE 1:300

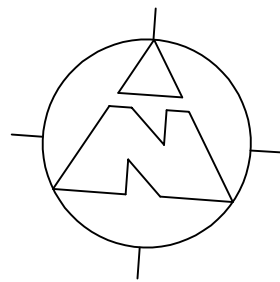

C	25.09.20	C.P.	A.R.	A.R.	DIMENSIONS ADDED
B	30.03.20	C.P.			CONCEPT PROPOSAL
A	19.12.19	J.C.			ISSUED FOR REVIEW
REV	DATE	DRAWN	REV'D	APP'D	REVISION

CLIENT



PDS

CONTRACTOR



- DEFENCE
- INDUSTRIAL
- MARINE
- SUBSEA
- ENVIRO
- HEALTH

ABN 16 095 639 437
OPEC Systems Pty Ltd
48-50 Narabang Way
Berease, NSW 2085
AUSTRALIA
Tel: +61 2 9454 2500
Fax: +61 2 9975 7808
Web: www.opecsystems.com.au

PROJECT NUMBER

19580JHP

PROJECT

SYDNEY FREIGHT TERMINAL
20 DASEA ST, CHULLORA, NSW 2190
LOCO PROVISIONING CENTRE

TITLE

SYDNEY FREIGHT TERMINAL
PERMANENT PROVISIONING FACILITY
TANK FARM CONVCEPT GA
FINAL PROPOSED LAYOUT

DRAWING STATUS

CONCEPT ONLY

DRAWN J.C.	DRAWING CHECK
DESIGNED	DESIGN REVIEW
REVIEWED	DATE
APPROVED	DATE
SCALE (A1) 1:300	
DRAWING No 19580JHP-SFT-GA-002	REV C