




NOTE:
ALUMINIUM POSTS TO BE COATED WITH BITUMEN
PAINT WHERE CAST INTO CONCRETE FOOTING



REGION	PIER DEPTH 'D'
A	1300
B	1400
C	1600

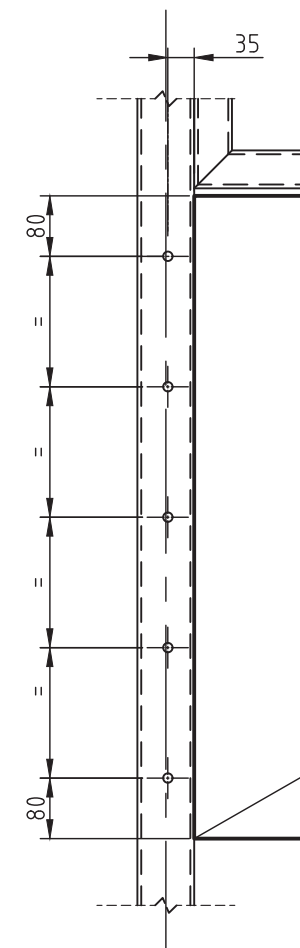

DETAIL B
SCALE 1:10

MEMBER SCHEDULE

MEMBER	SIZE	COMMENTS
C1	125x125x6 SHS	ALU 6060 T5 (FULLY WELDED FRAME)
B1	50x50x3.0 RHS	ALU 6060 T5 (FULLY WELDED FRAME)

NOTE:
ALL ALUMINIUM & STEEL TO BE SEPARATED
WITH NEOPRENE WASHERS/PADS + 'TEFGEL'.

FOR CONSTRUCTION

ISS	DATE	COMMENT
1	20/06/19	FOR CONSTRUCTION
2	27/03/20	RE-ISSUED FOR CONSTRUCTION



Suite 1, Building 8, 49 Frenchs Forest Road East,
Frenchs Forest, NSW 2086
P.O. Box 652, Forestville, NSW 2087
Ph: 02 9451 3455 Fax: 02 9451 3466
Email: info@dbce.com.au
ABN 23 039 013 724

CLIENT:
SIGNPAC

PROJECT:
SIGNPAC DIGITAL SIGN

TITLE:
SINGLE SIDED DIGITAL SIGN
1040x720

DRAWN RAS	DESIGN JL	DATE: Nov'16
JOB NO: 16335		DWG NO: S06
SCALE @ A3:AS SHOWN		REV: 2