


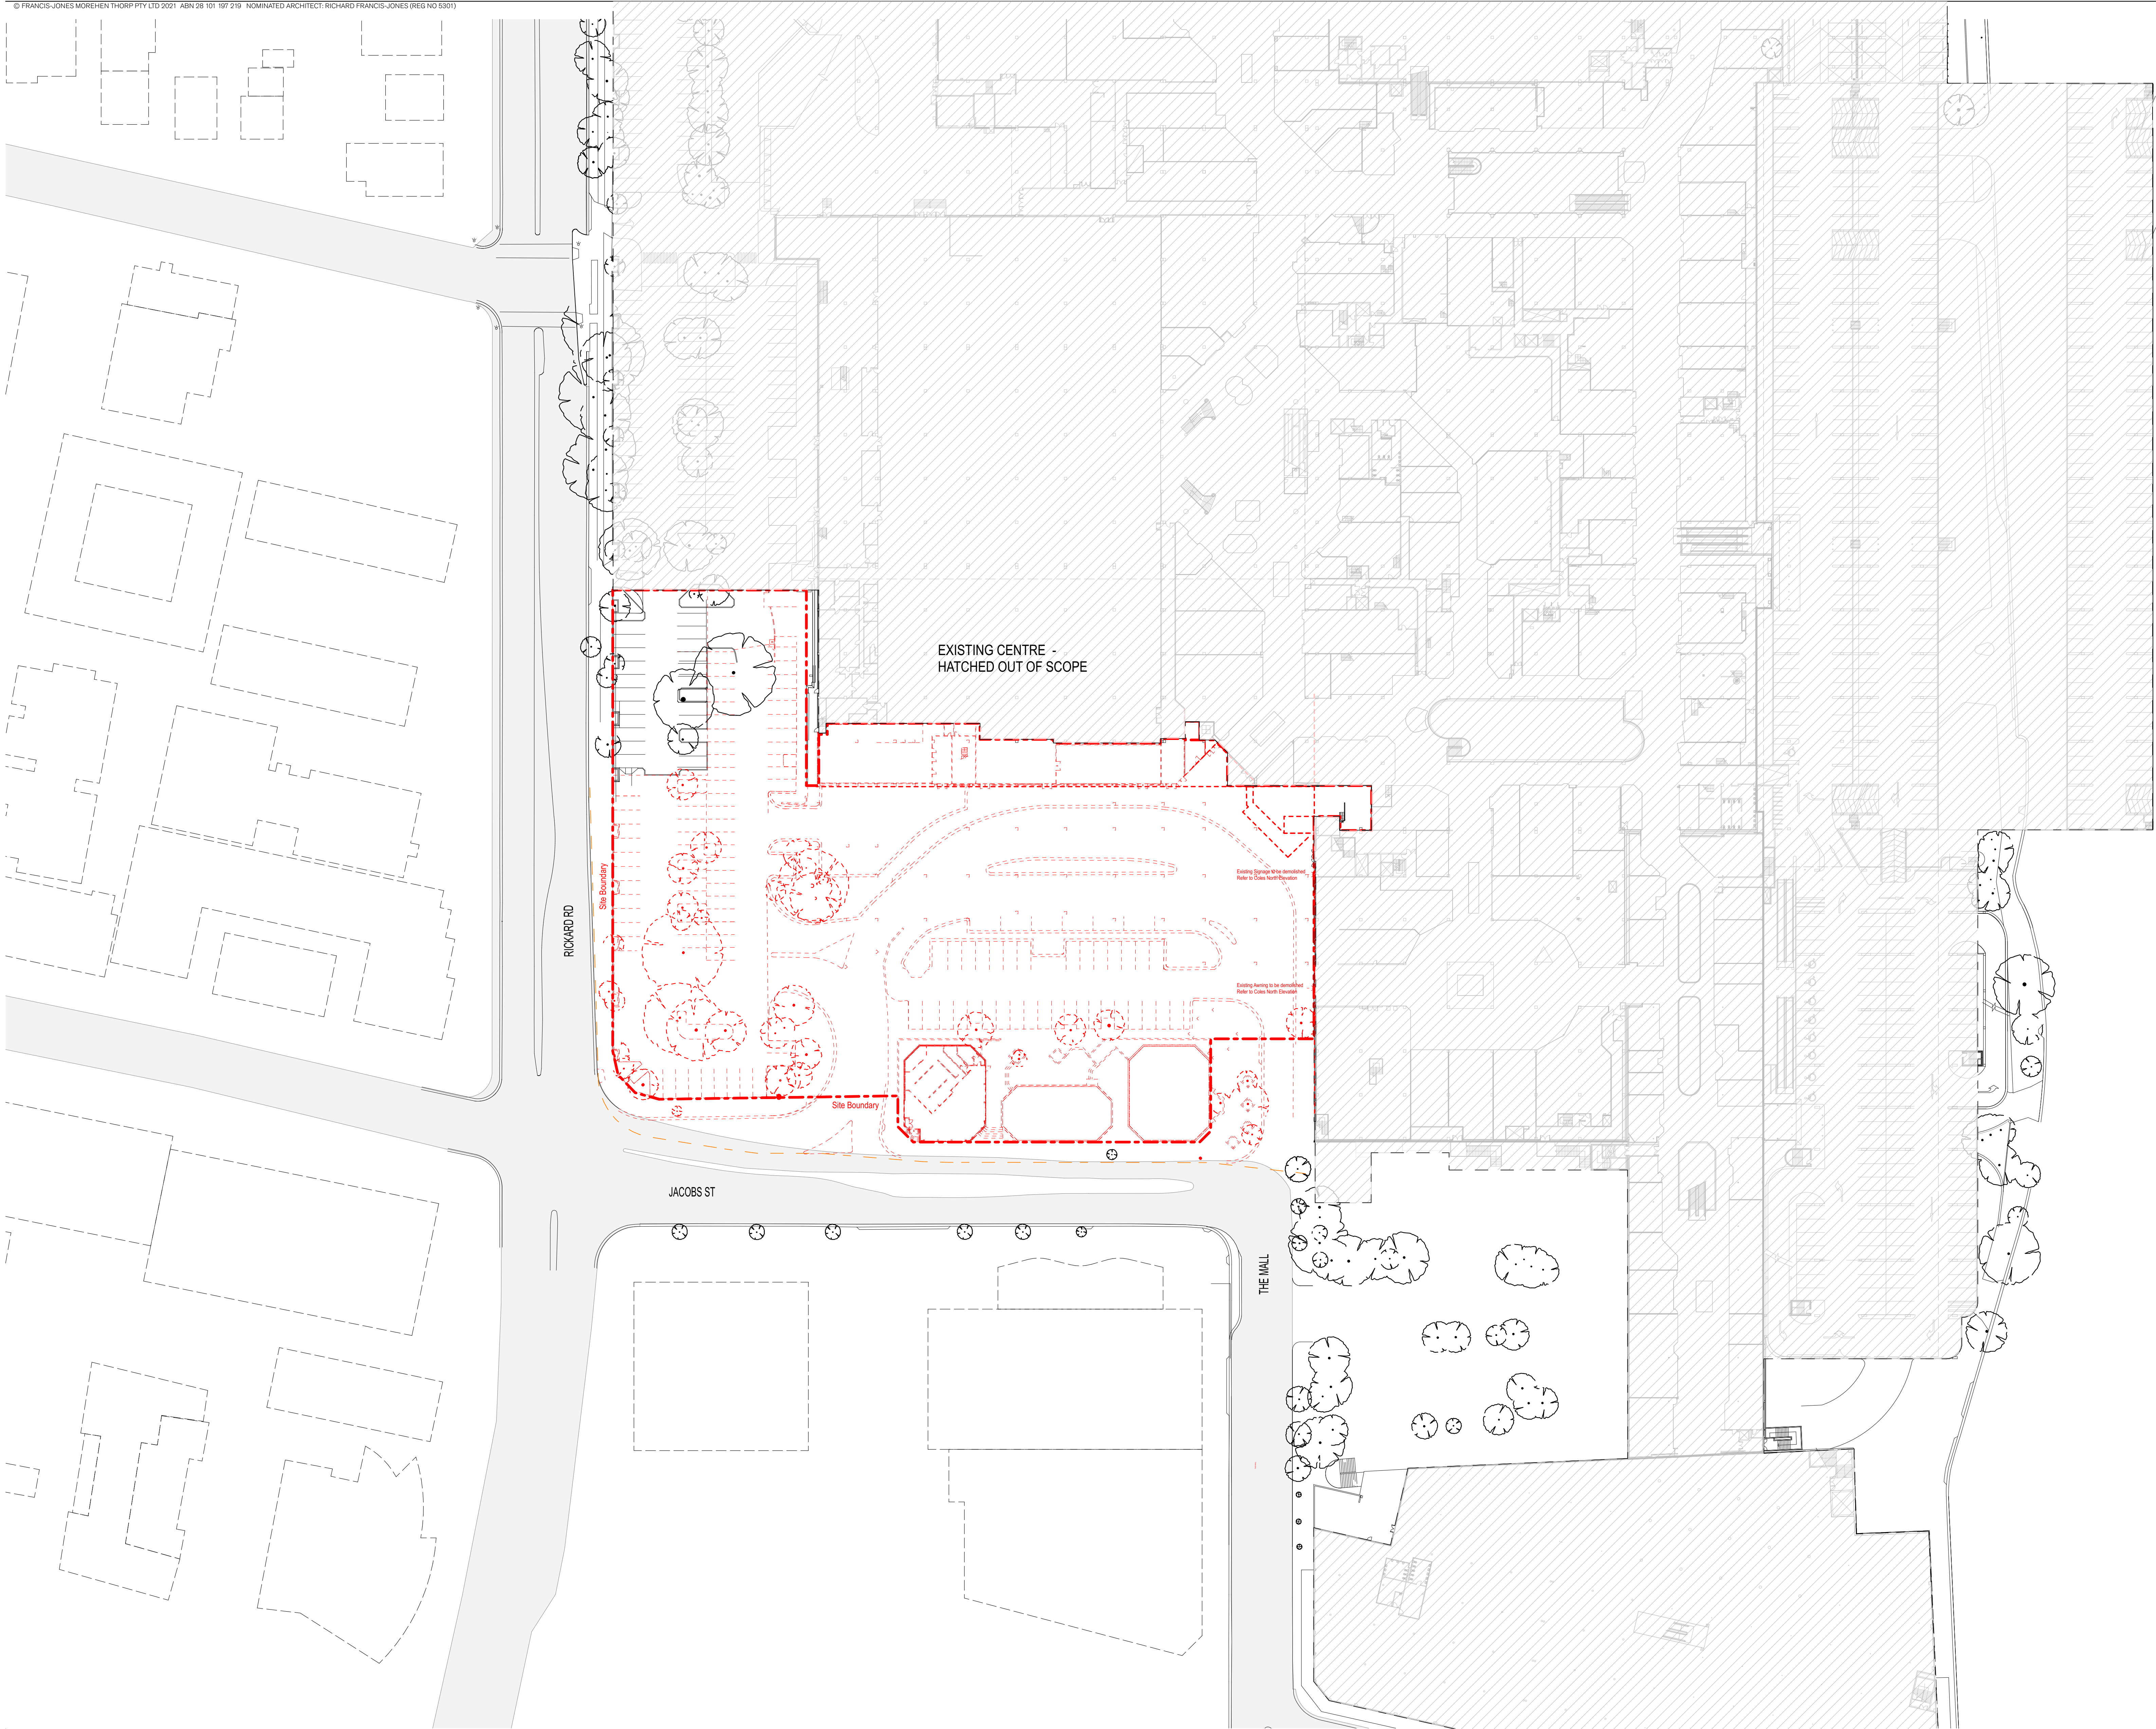

0 2 5 10m

GENERAL NOTES
 ALL DIMENSIONS AND EXISTING CONDITIONS
 SHALL BE CHECKED AND VERIFIED BY THE
 CONTRACTOR BEFORE PROCEEDING WITH THE WORK.
 ALL LEVELS RELATIVE TO AUSTRALIAN HEIGHT DATUM.
 DO NOT SCALE DRAWINGS.
 USE FIGURED DIMENSIONS ONLY.

keyplan

T2 T1 PV

legend

Existing Fabric To Be Demolished
 Existing Fabric
 Existing Centre Out of Scope

03	18/4/21	For Approval	HK
02	23/5/20	For Approval	LLC
01	19/6/20	For Approval	FL
rev	date	name	by

fynt studio architecture interiors landscape urban community
 sydney melbourne ad
 Level 5 70 King Street • 01 2 9291 7077 • fyntstudio.com

project
Bankstown Bus Precinct
 Jacobs Street and Rickard Road
 Bankstown NSW 2200

title
Site Demolition Plan Ground Floor

scale 1:200 @ B1 first issued 19/6/20
 project code sheet no. revision
VBRM 1400 03