


GENERAL NOTES
ALL DIMENSIONS AND EXISTING CONDITIONS
SHALL BE CHECKED AND VERIFIED BY THE
CONTRACTOR BEFORE PROCEEDING WITH THE WORK.
ALL LEVELS RELATIVE TO AUSTRALIAN HEIGHT DATUM.
DO NOT SCALE DRAWINGS.
USE FIGURED DIMENSIONS ONLY.

keyplan

legend

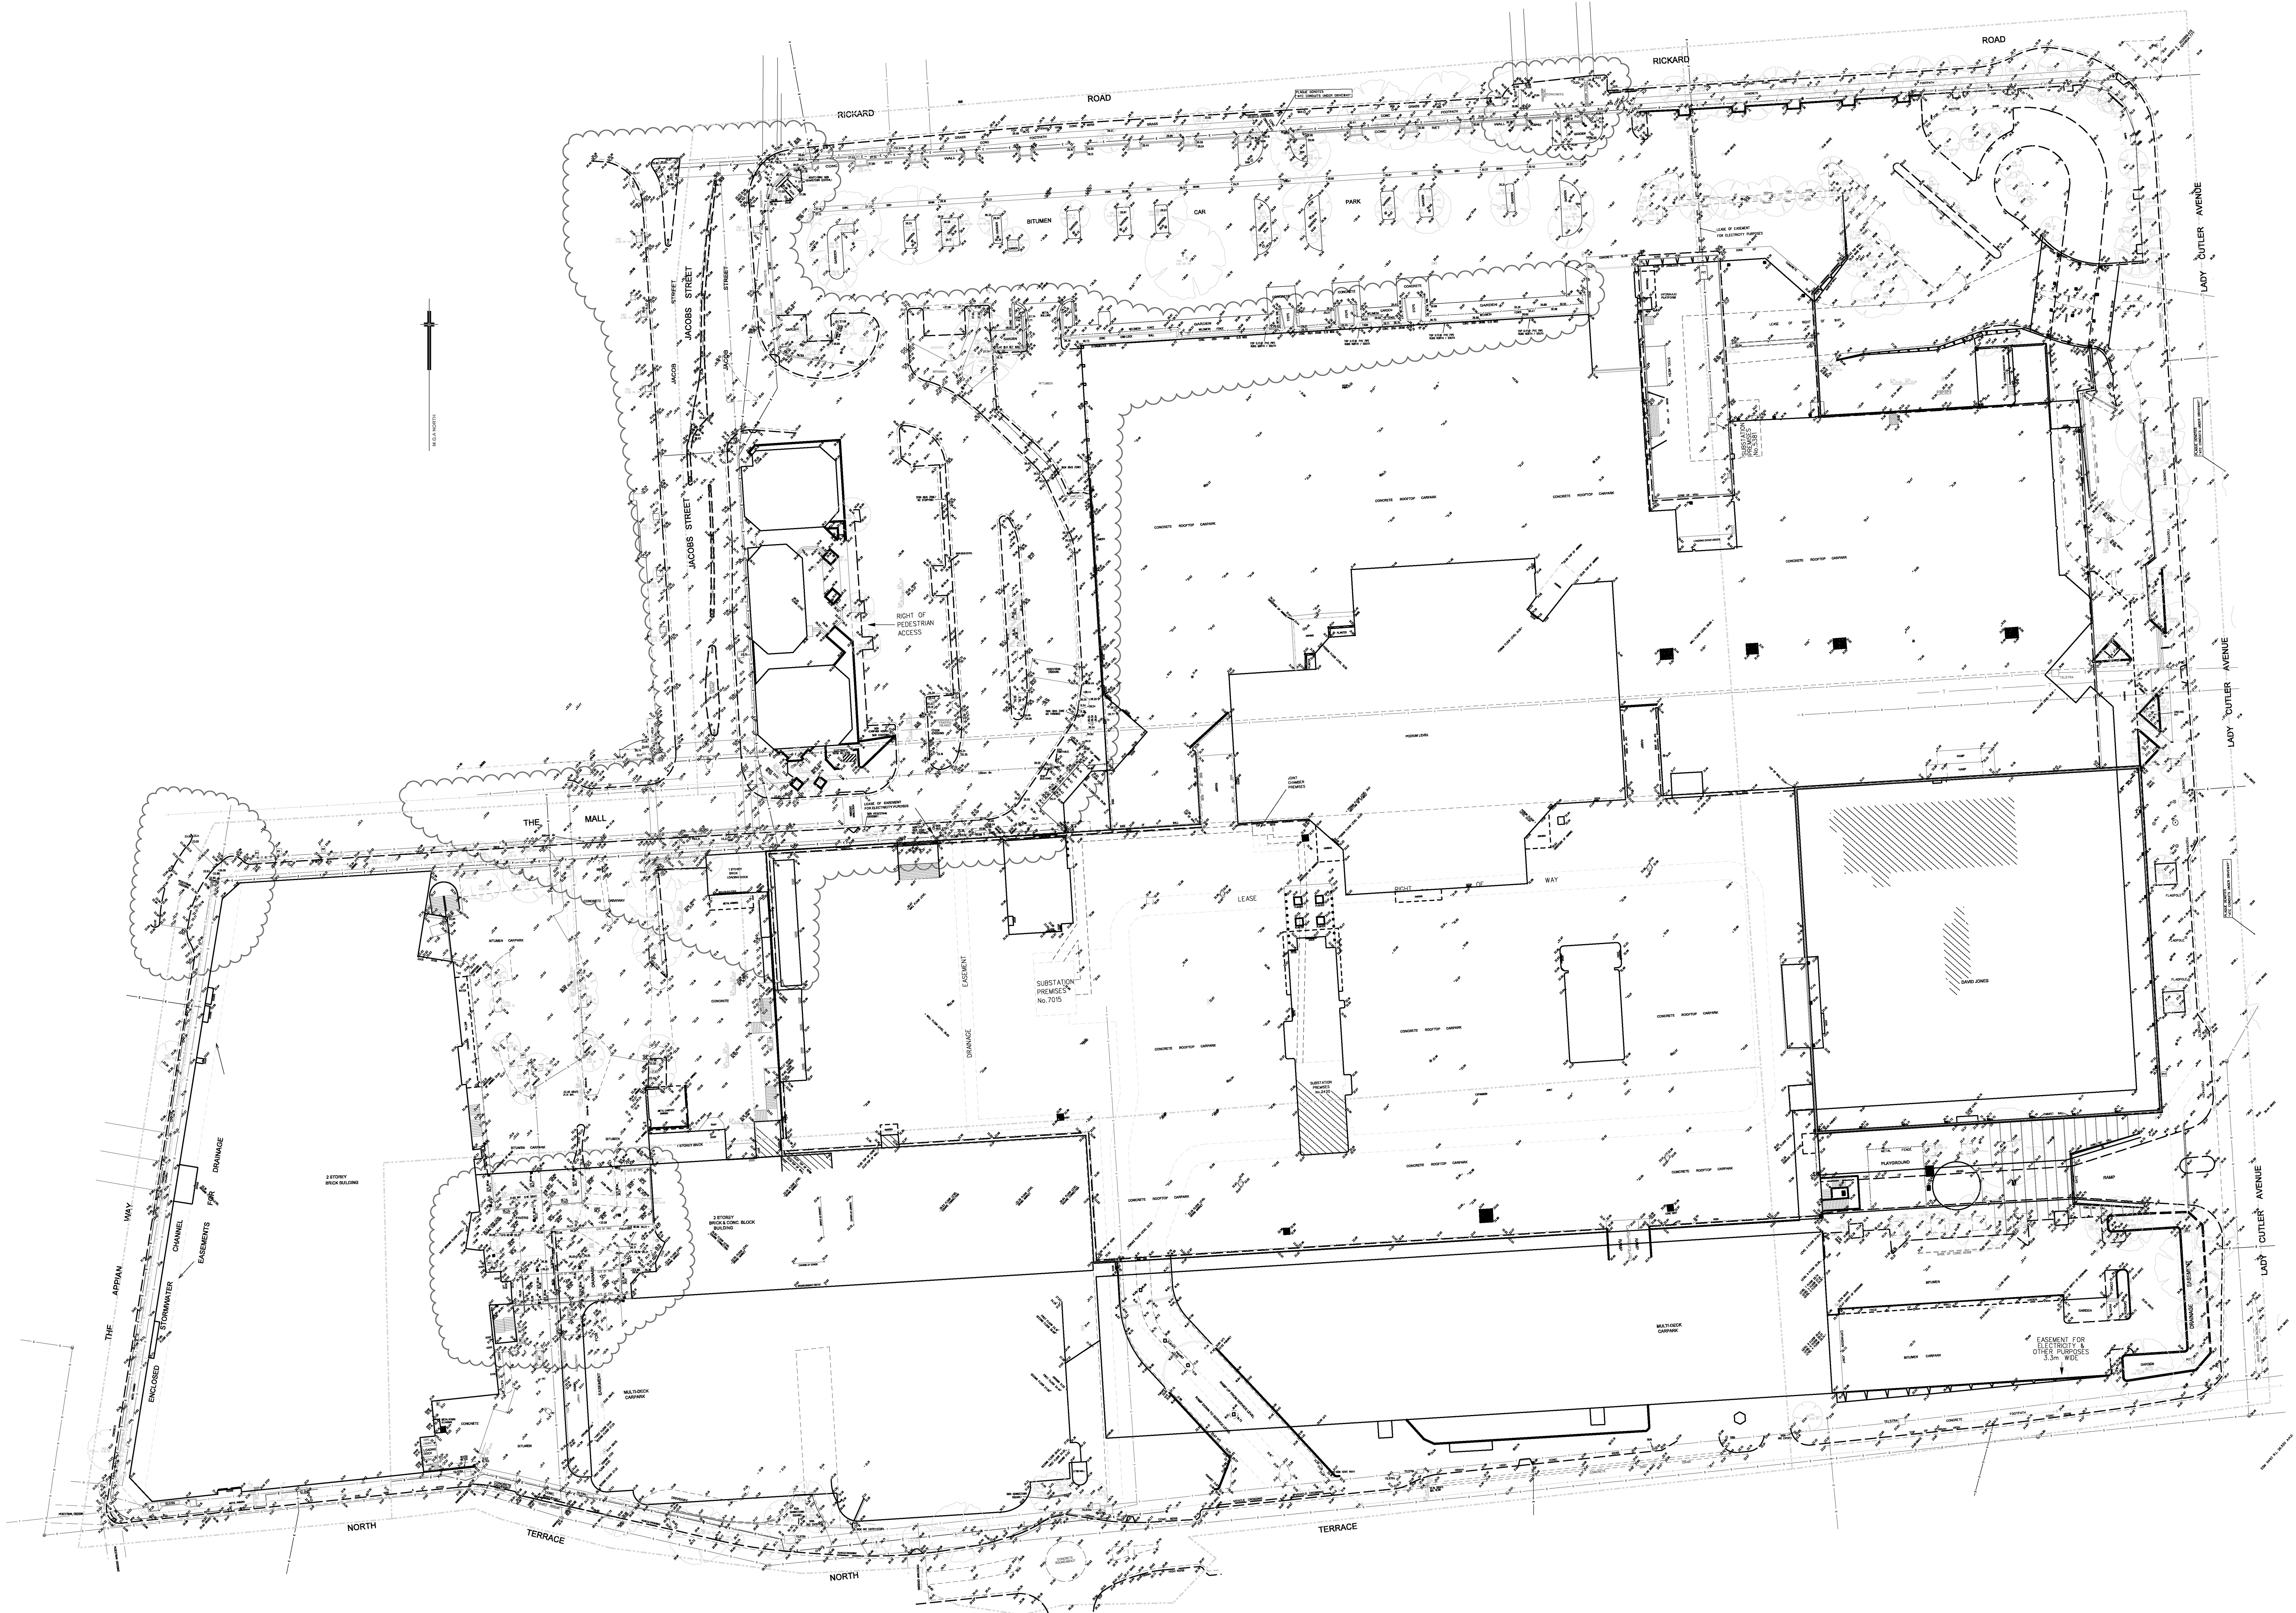

03	16/4/21	For Approval	HK
02	23/6/20	For Approval	LJC
01	19/6/20	For Approval	FL
rev	date	name	by

fjmt studio architecture interiors landscape urban community
sydney melbourne ad
Level 5 70 King Street • +61 2 9291 7077 • fjmtstudio.com

project
Bankstown Bus Precinct
Jacobs Street and Rickard Road
Bankstown NSW 2200

title
**Site
Survey**

scale 1:200 @ B1 first issued 19/6/20

project code sheet no. revision

VBRM

03