



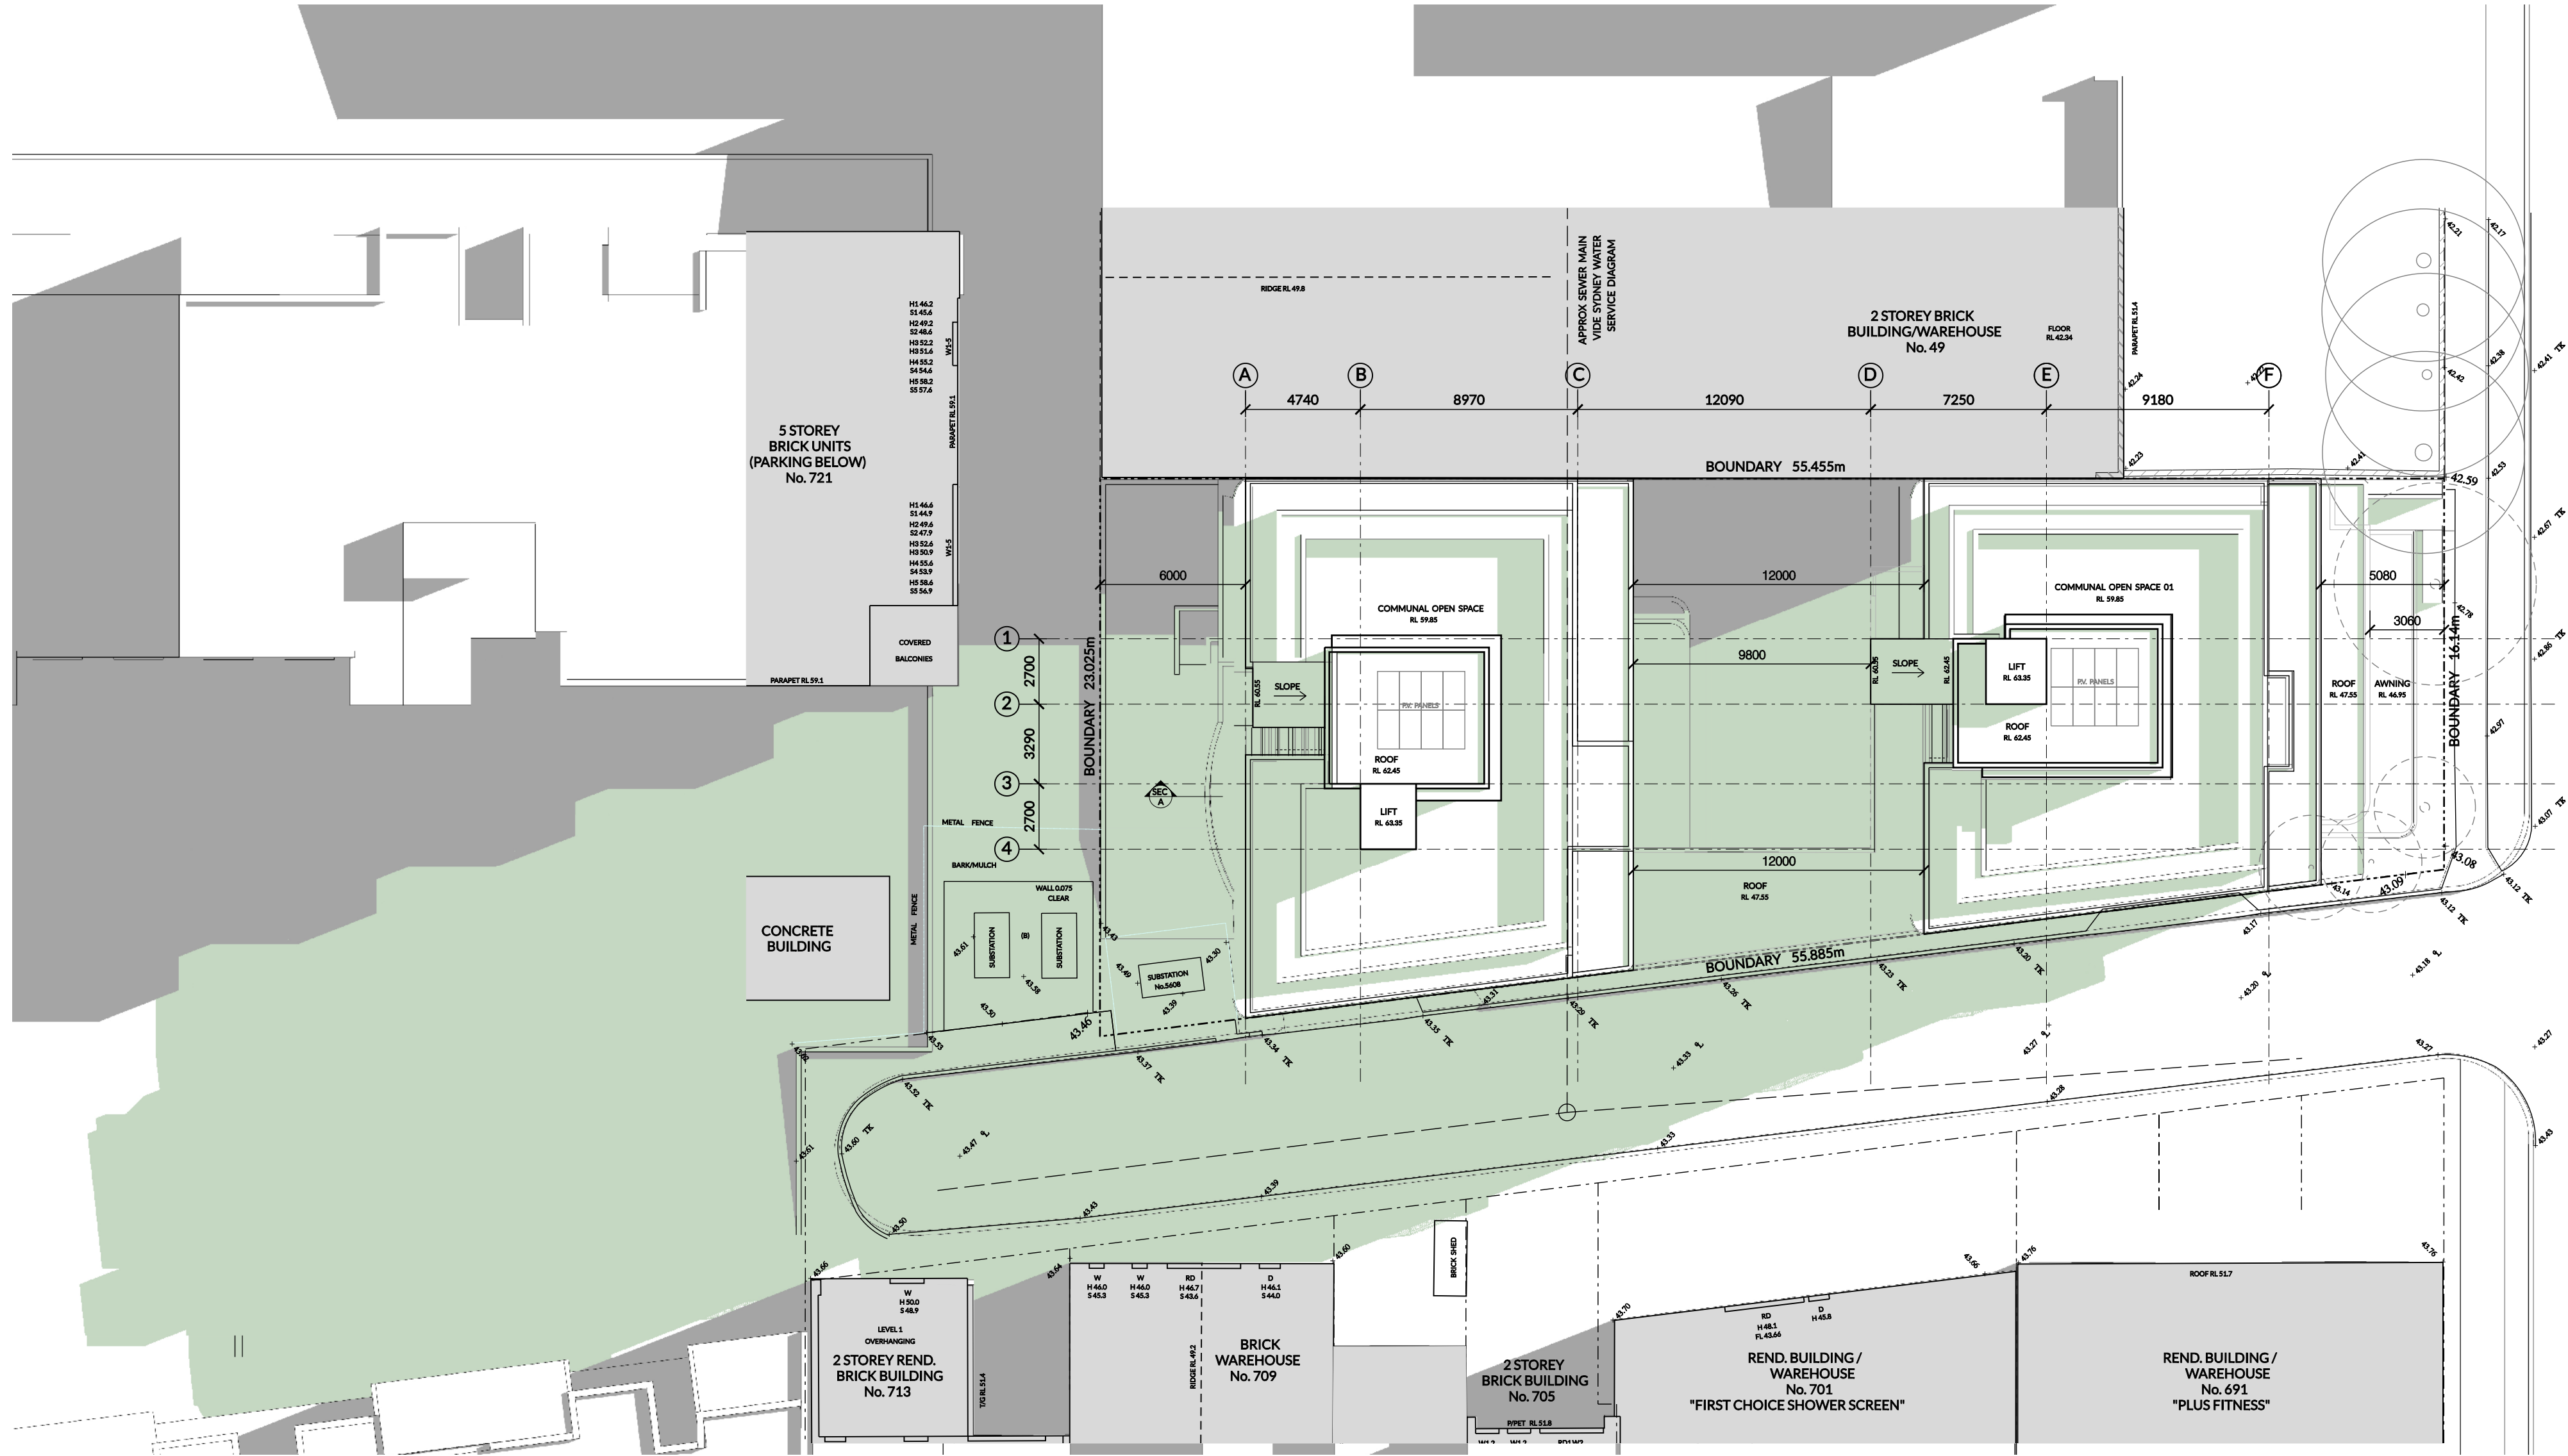


01 SHADOW DIAGRAM - 21 JUNE 9 AM
SCALE 1:400 @ A3

LEGEND	
	PROPOSED SHADOWS
	EXISTING SHADOWS

True North 	Scale: 1:100 @A1 1:200 @A3						Client:		Architect:		Project Details:		Drawing Title:		Project Number:		Drawing Number:		
	012345						- Level 3, Suite 309, 7-9 Gibbons St, Redfern NSW, Australia Tel: (02) 8052 9600 Email: admin@loucasarc.com.au		LOUCAS ARCHITECTS ABN 92 626 290 122 Level 3, Suite 309, 7-9 Gibbons St, Redfern NSW, Australia Tel: (02) 8052 9600 Email: admin@loucasarc.com.au Nominated Architect: Jim Apostolou 7490		RESIDENTIAL DEVELOPMENT 51 DRUMMOND STREET, BELMORE		SHADOW DIAGRAMS 01		Pn-21010		A-2800		
Date Printed: 14/02/2022		B ISSUE TO COUNCIL (DA SUBMISSION)		HE 28.01.2022		Tel: (02) 8052 9600 Email: admin@loucasarc.com.au										Drawing Status: AUTHORITY APPROVAL		Issue: B	
		A ISSUE TO CLIENT		TL 09.07.2021															
		ISSUE REVISION DESCRIPTION		APP'D DATE															

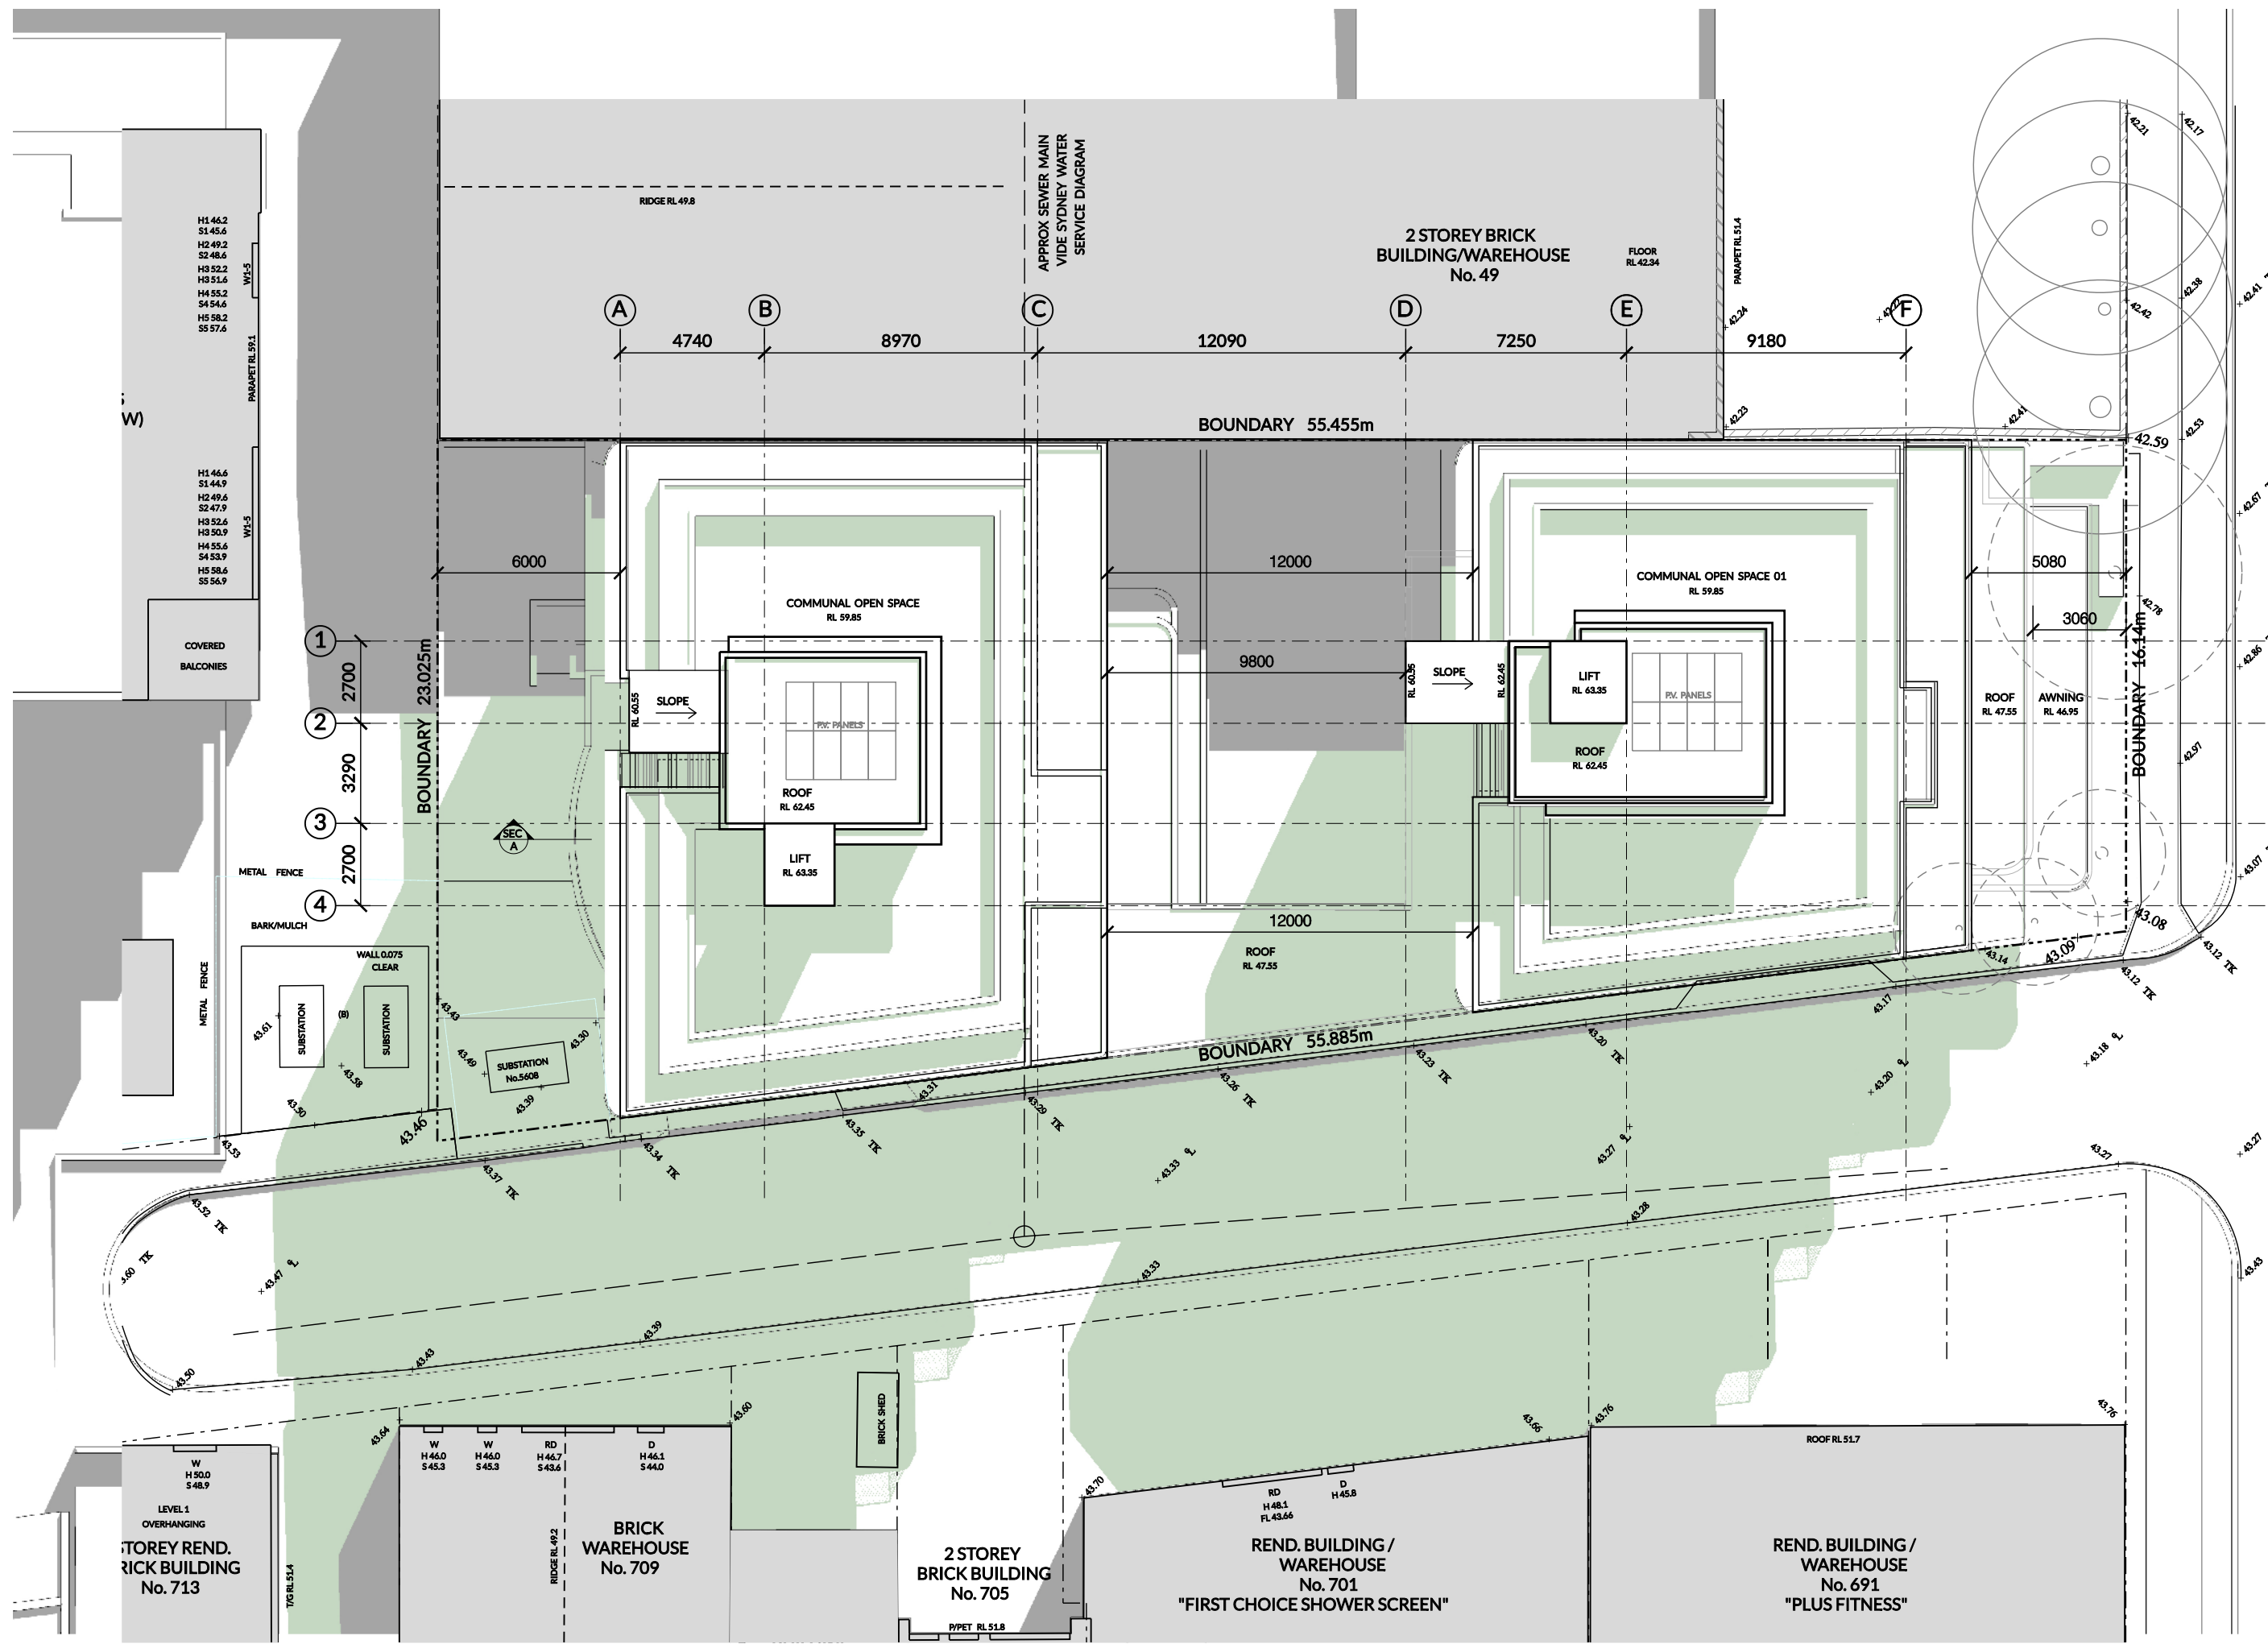

01 SHADOW DIAGRAM - 21 JUNE 12 PM
SCALE 1:400 @ A3

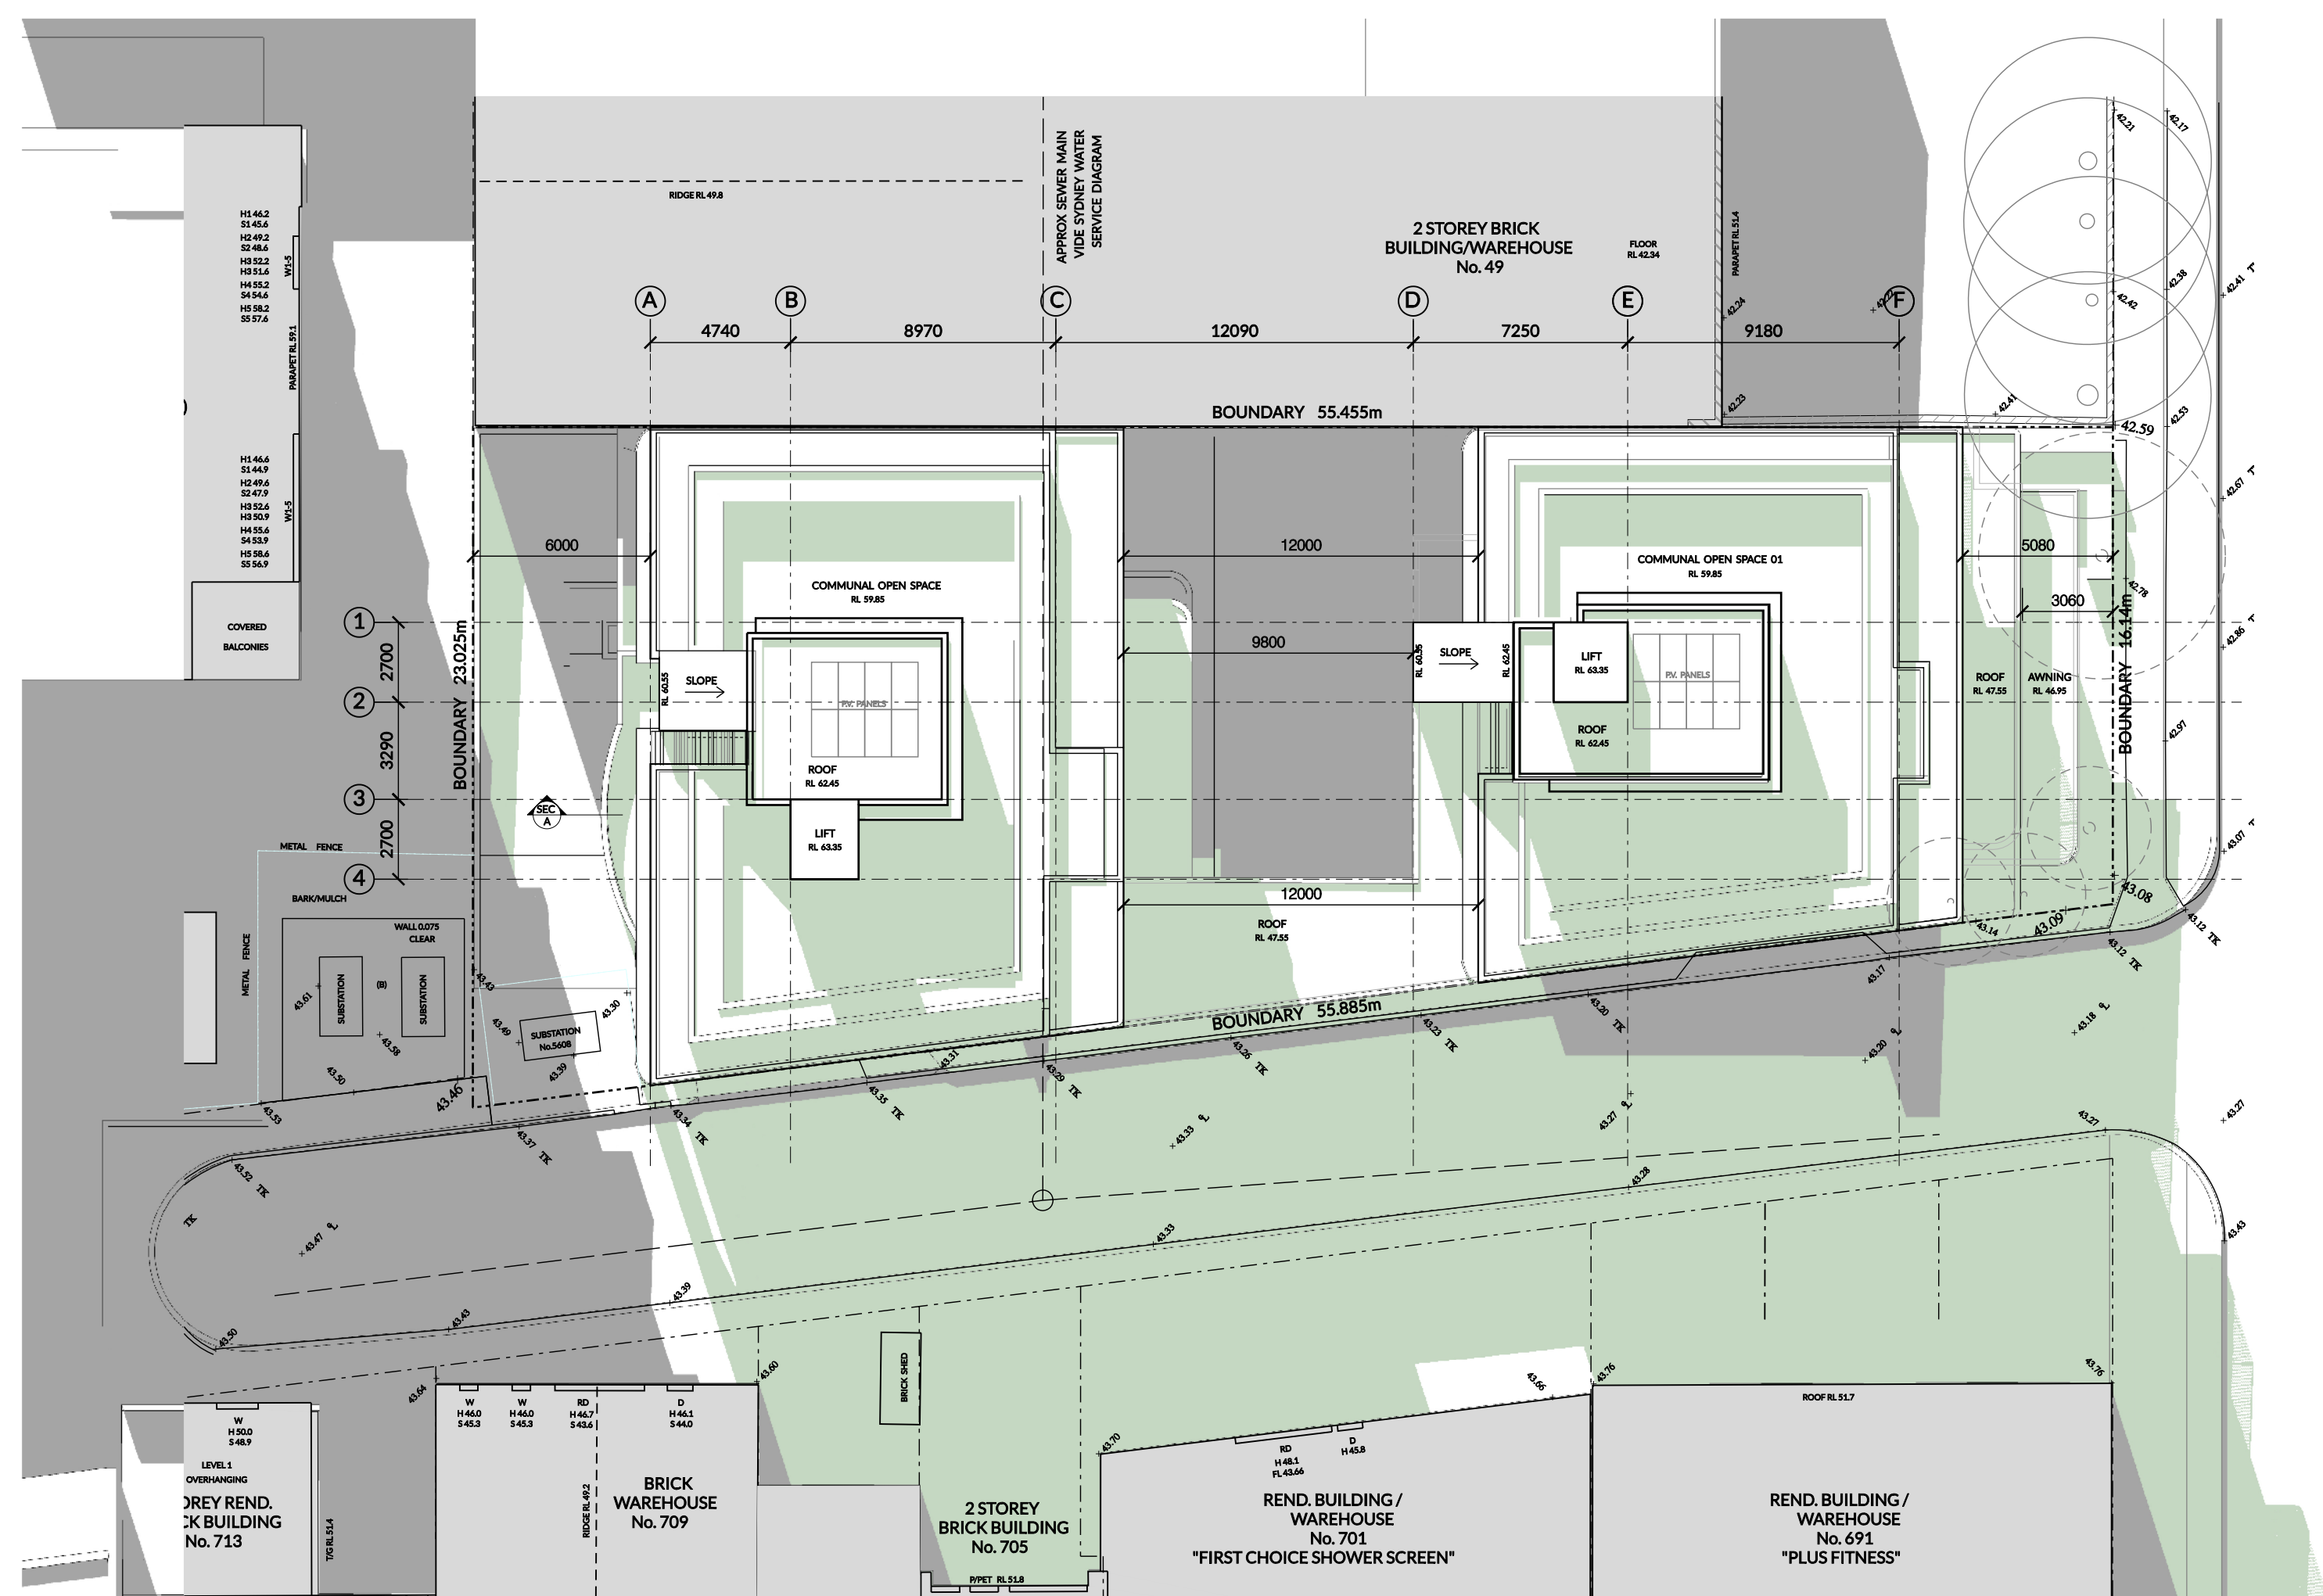

02 SHADOW DIAGRAM - 21 JUNE 3 PM
SCALE 1:400 @ A3


LEGEND

PROPOSED SHADOWS


EXISTING SHADOWS

True North		Scale: 1:100 @A1 1:200 @A3						Client: - Level 3, Suite 309, 7-9 Gibbons St, Redfern NSW, Australia		Architect: LOUCAS ARCHITECTS ABN 92 626 290 122 Level 3, Suite 309, 7-9 Gibbons St, Redfern NSW, Australia Tel: (02) 8052 9600 Email: admin@loucasarc.com.au Nominated Architect: Jim Apostolou 7490		Project Details: RESIDENTIAL DEVELOPMENT Project Address: 51 DRUMMOND STREET, BELMORE		Drawing Title: SHADOW DIAGRAMS 02		Project Number: Pn-21010		Drawing Number: A-2810	
Date Printed: 14/02/2022		B ISSUE TO COUNCIL (DA SUBMISSION)		HE 28.01.2022		Tel: (02) 8052 9600 Email: admin@loucasarc.com.au													
		A ISSUE TO CLIENT		TL 09.07.2021															
		ISSUE REVISION DESCRIPTION		APPD DATE															
PLOT GENERATED BY LOUCAS ARCHITECTS THIS DRAWING IS AN UNCONTROLLED COPY UNLESS STAMPED OTHERWISE THIS DRAWING SHOULD BE READ IN CONJUNCTION WITH ALL RELEVANT CONTRACTS, SPECIFICATION, REPORTS AND DRAWINGS COPYRIGHT OF THIS DRAWING IS VESTED IN LOUCAS ARCHITECTS																			

h:\pn_21010_51 drummond st belmore\drawings\05 microstation\01 da\plot\A-2810_Shadow Diagrams 02.dgn

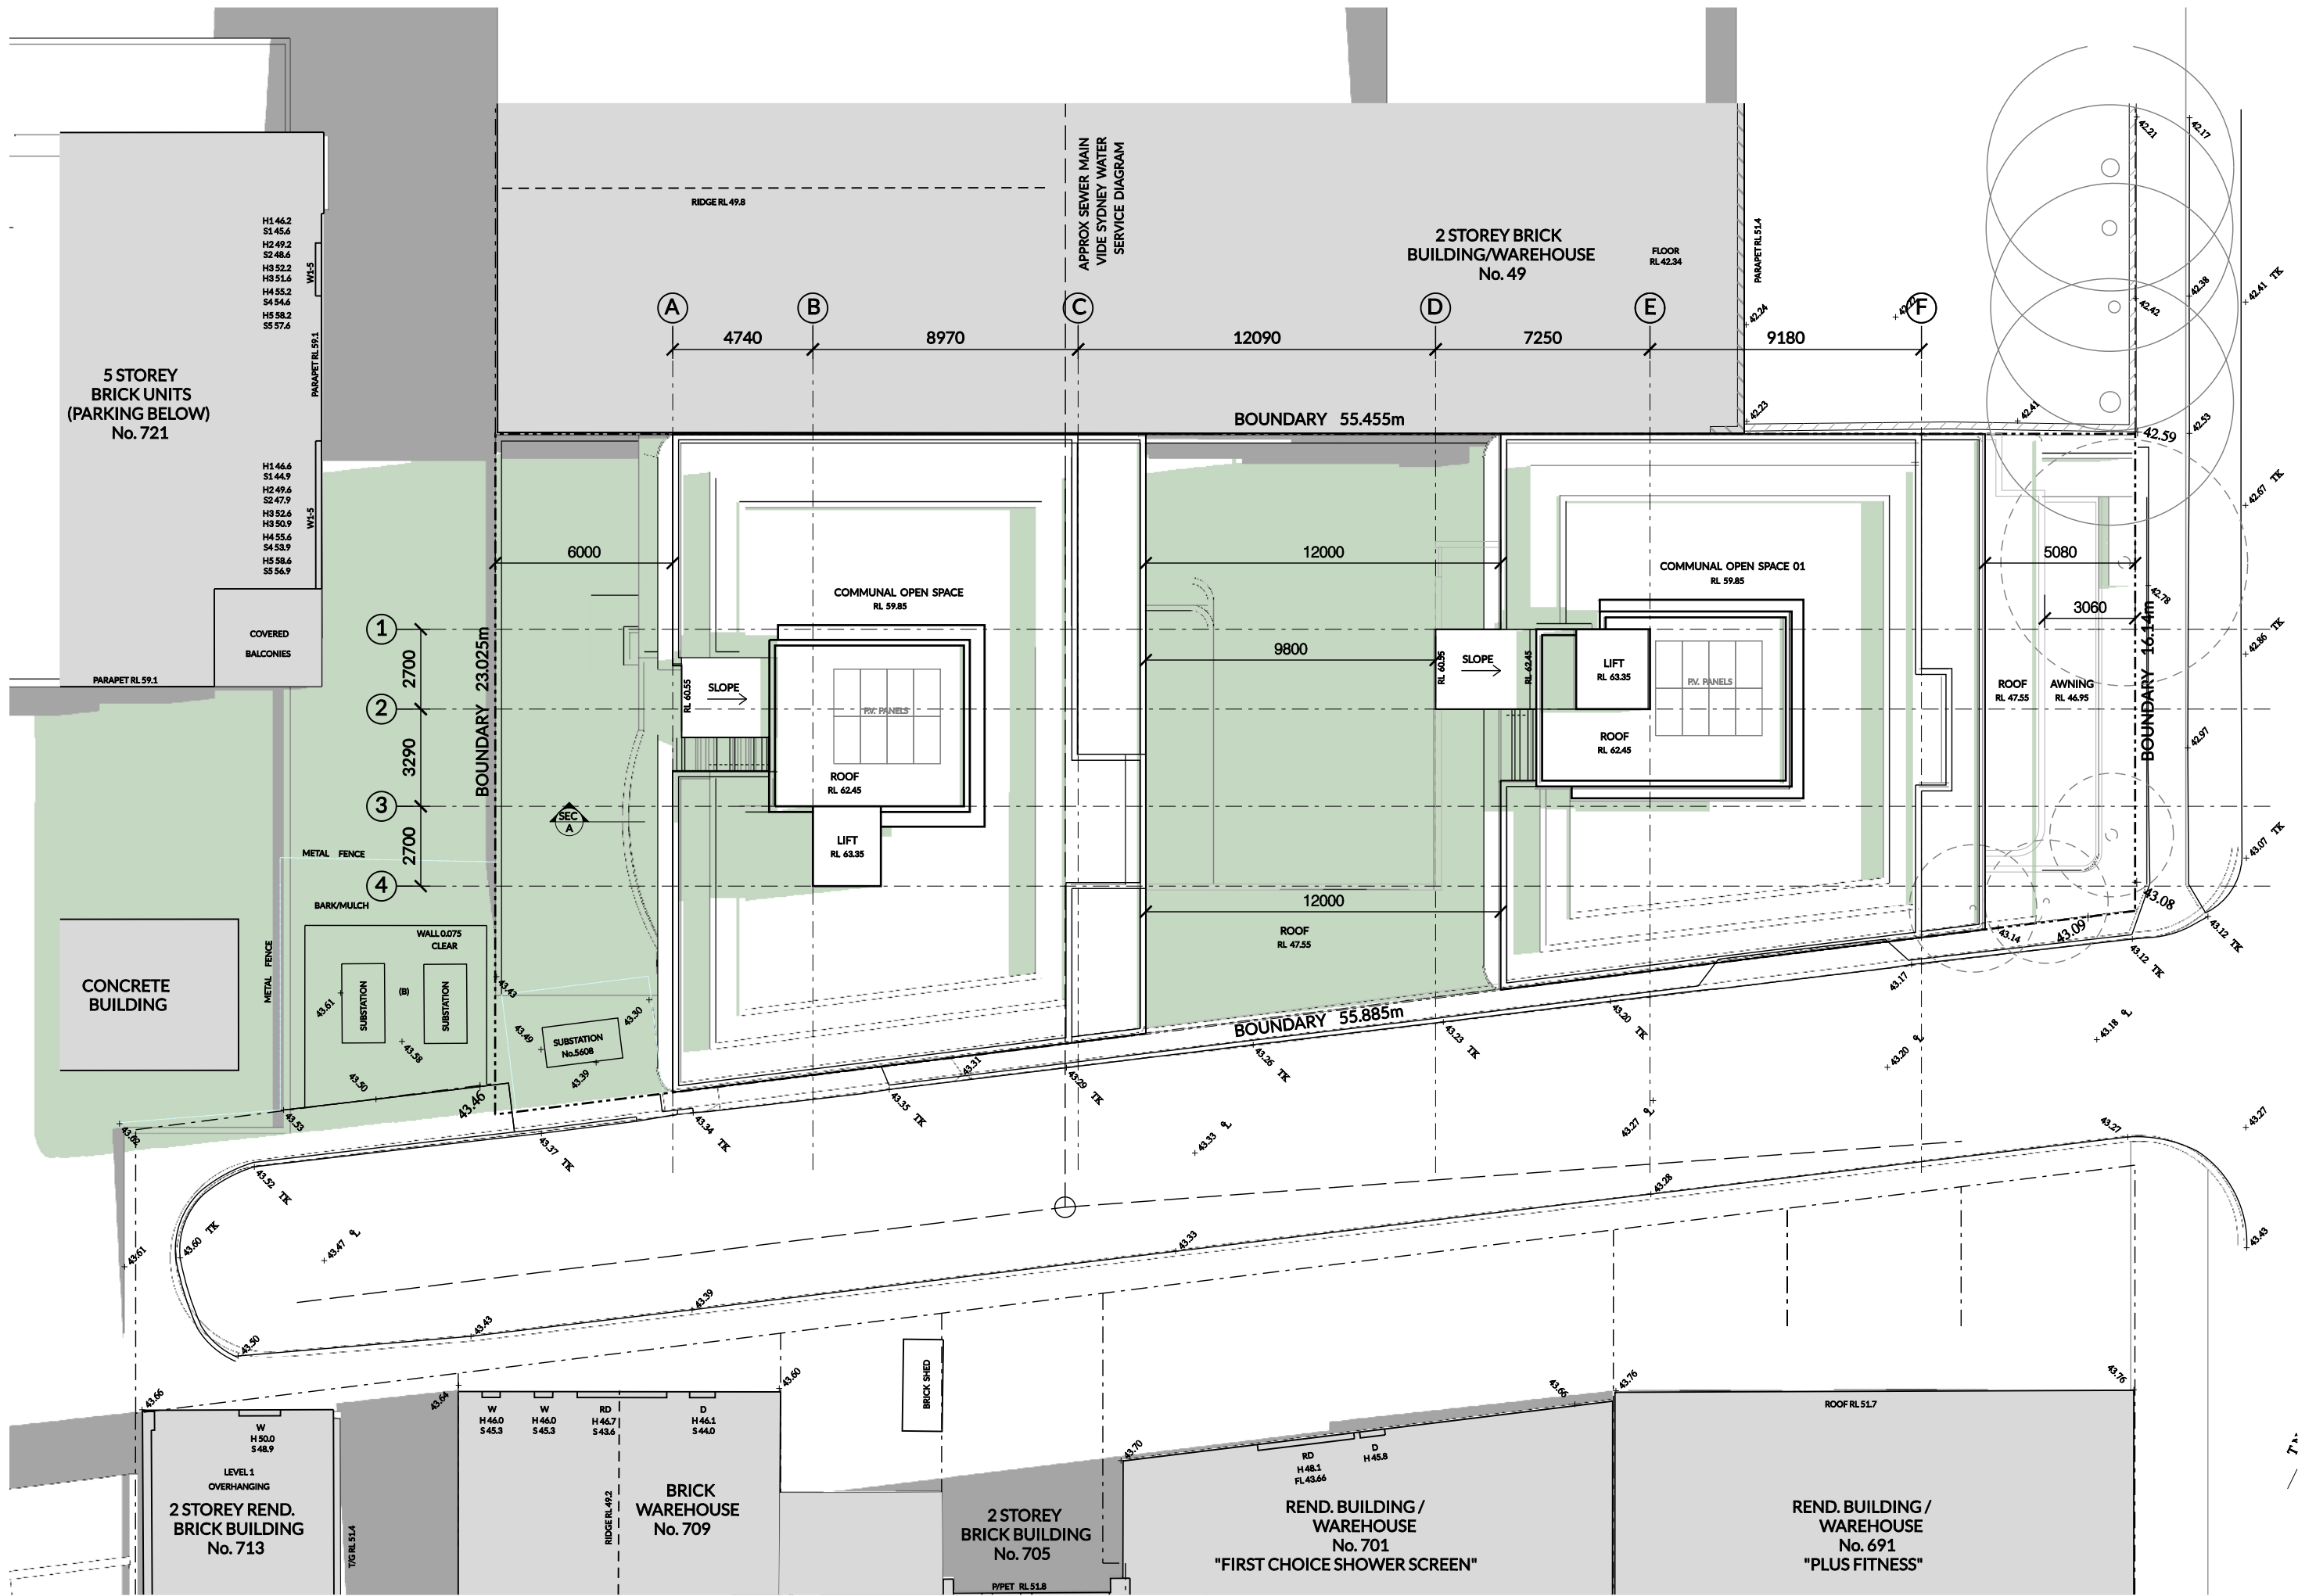

01 SHADOW DIAGRAM - 21 SEPT 9 AM
SCALE 1:400 @ A3

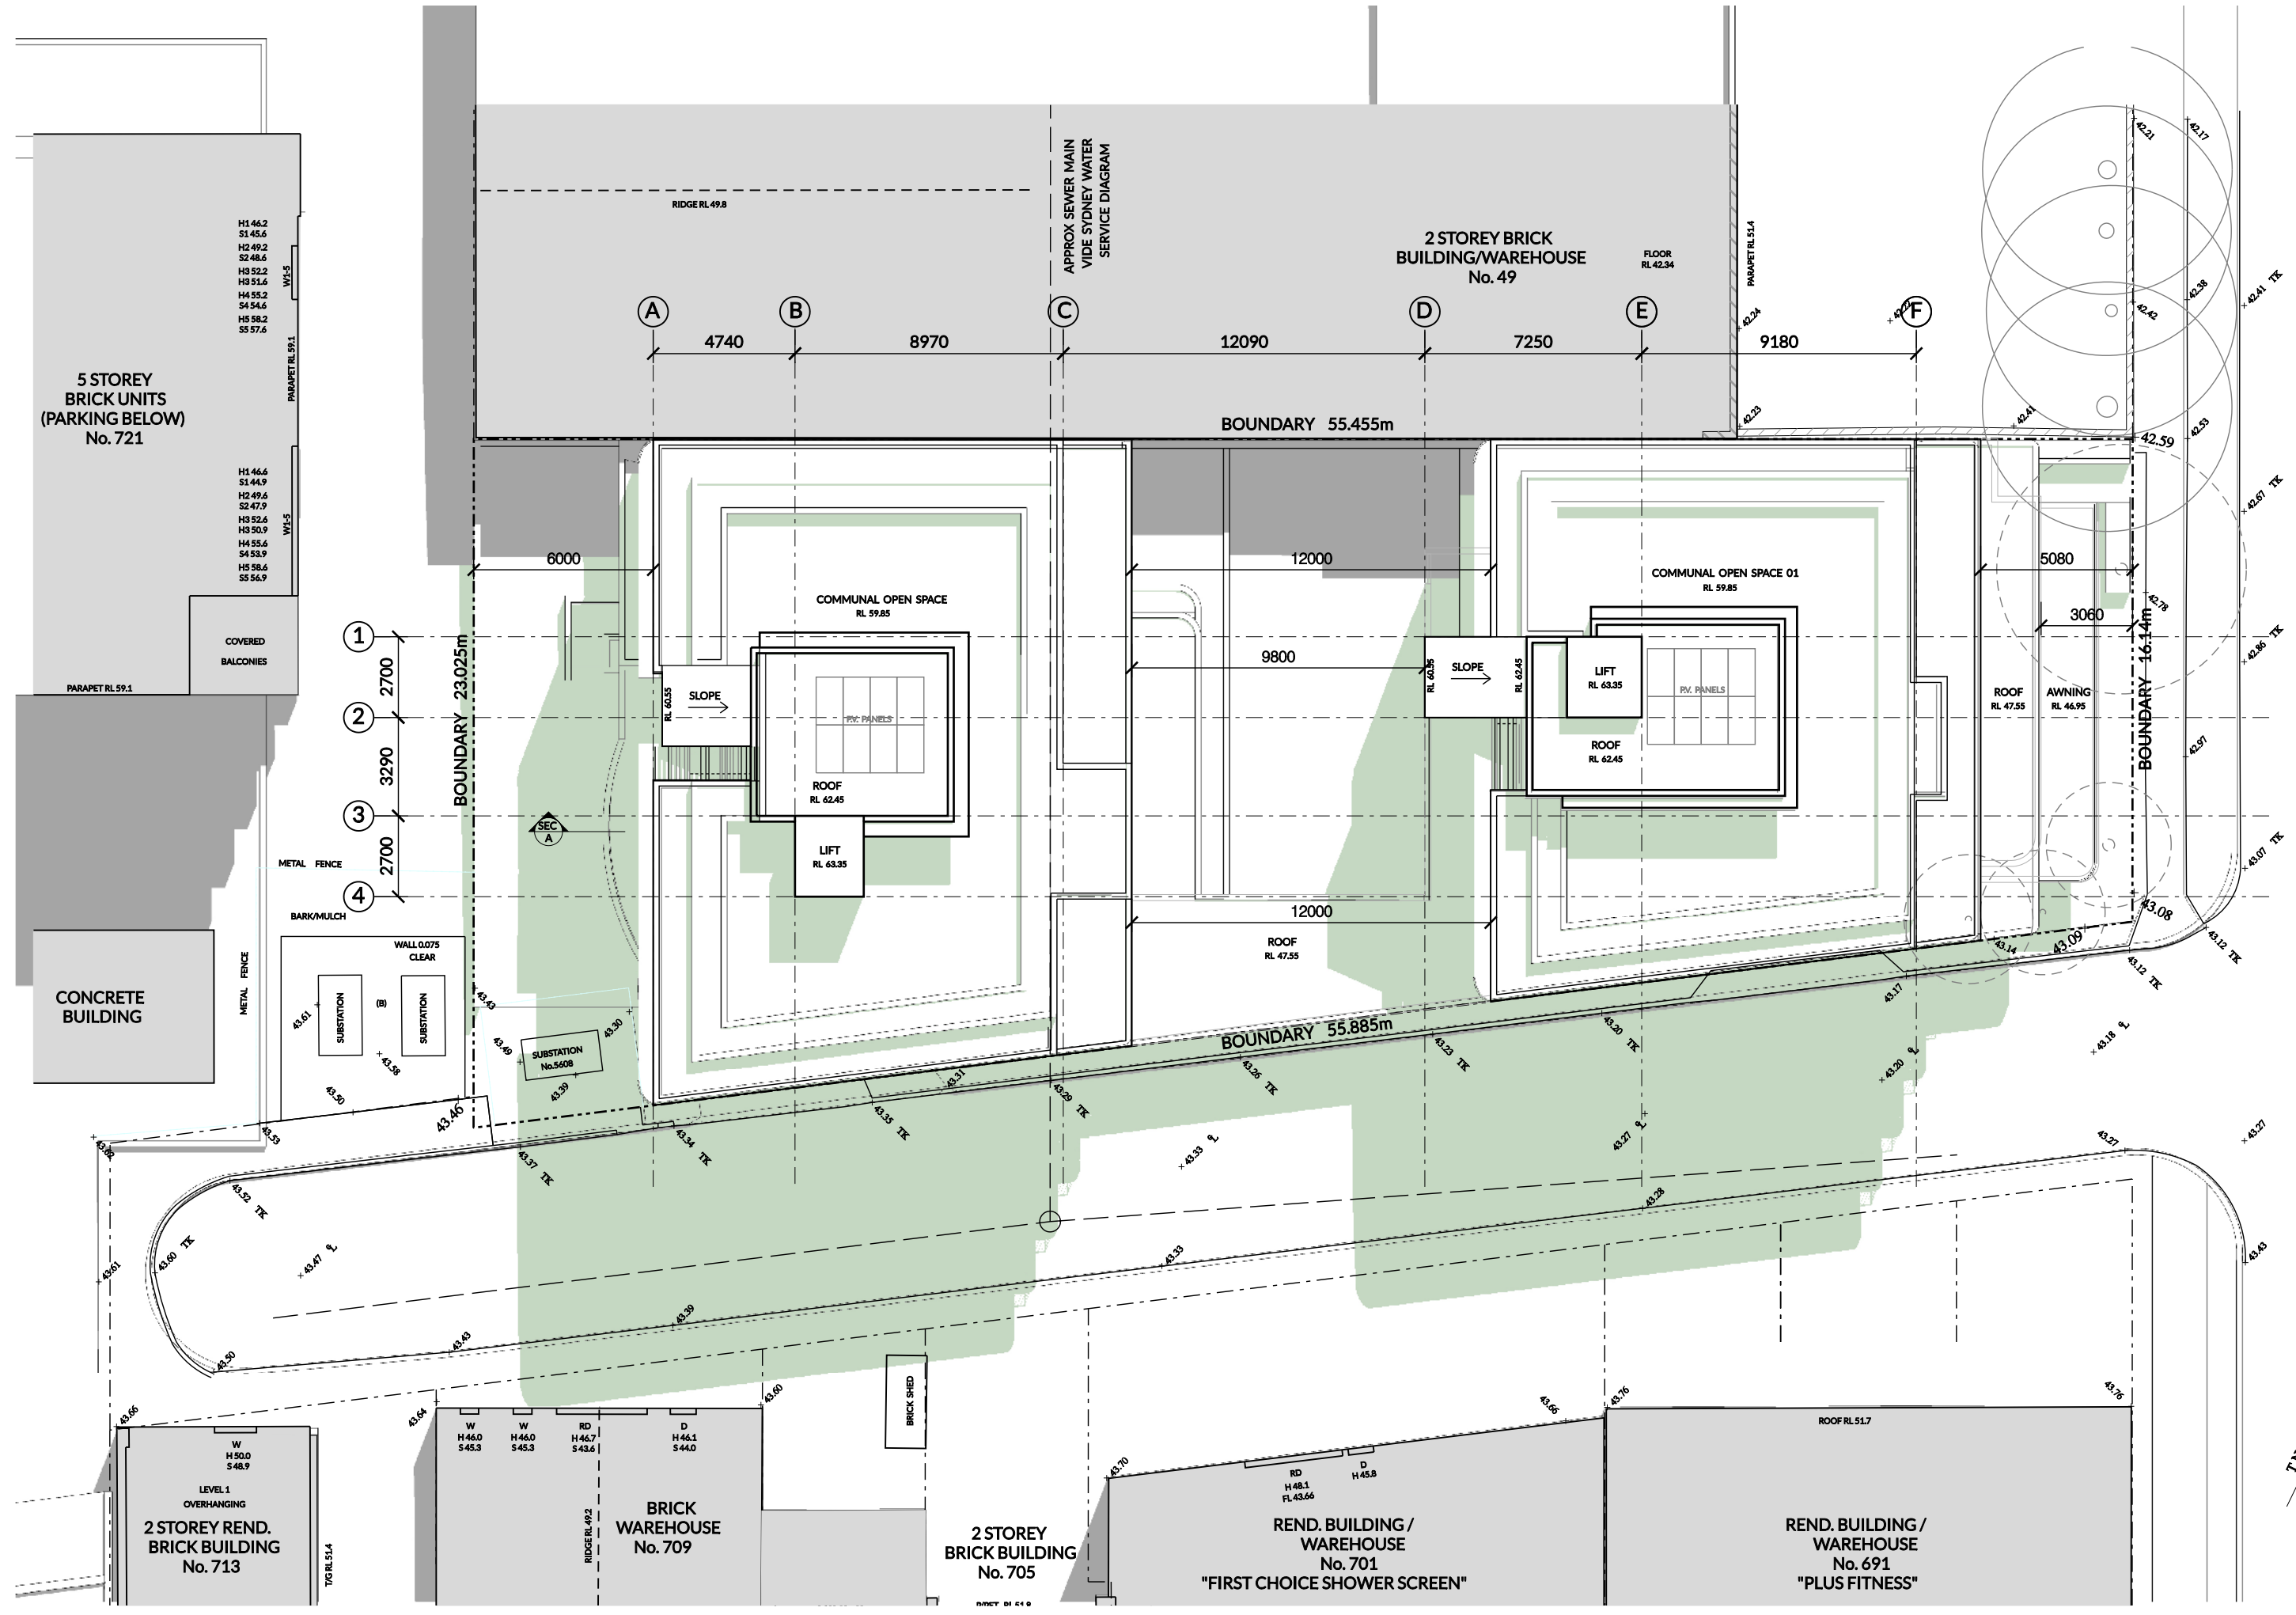


02 SHADOW DIAGRAM - 21 SEPT 12 PM
SCALE 1:400 @ A3

LEGEND	
	PROPOSED SHADOWS
	EXISTING SHADOWS

True North		Scale: 1:100 @A1 1:200 @A3						Client: -		Architect: LOUCAS ARCHITECTS ABN 92 626 290 122 Level 3, Suite 309, 7-9 Gibbons St, Redfern NSW, Australia Tel: (02) 8052 9600 Email: admin@loucasarc.com.au Nominated Architect: Jim Apostolou 7490		Project Details: RESIDENTIAL DEVELOPMENT Project Address: 51 DRUMMOND STREET, BELMORE		Drawing Title: SHADOW DIAGRAMS 03		Project Number: Pn-21010		Drawing Number: A-2820	
Date Printed: 14/02/2022																Drawing Status: AUTHORITY APPROVAL		Issue: B	
B		ISSUE TO COUNCIL (DA SUBMISSION)				HE		28.01.2022											
A		ISSUE TO CLIENT				TL		09.07.2021											
ISSUE		REVISION DESCRIPTION				APP'D		DATE											
PLOT GENERATED BY LOUCAS ARCHITECTS THIS DRAWING IS AN UNCONTROLLED COPY UNLESS STAMPED OTHERWISE THIS DRAWING SHOULD BE READ IN CONJUNCTION WITH ALL RELEVANT CONTRACTS, SPECIFICATION, REPORTS AND DRAWINGS COPYRIGHT OF THIS DRAWING IS VESTED IN LOUCAS ARCHITECTS																			

h:\pn_21010_51 drummond st belmore\drawings\05 microstation\01 da\plot\A-2820_Shadow Diagrams 03.dgn

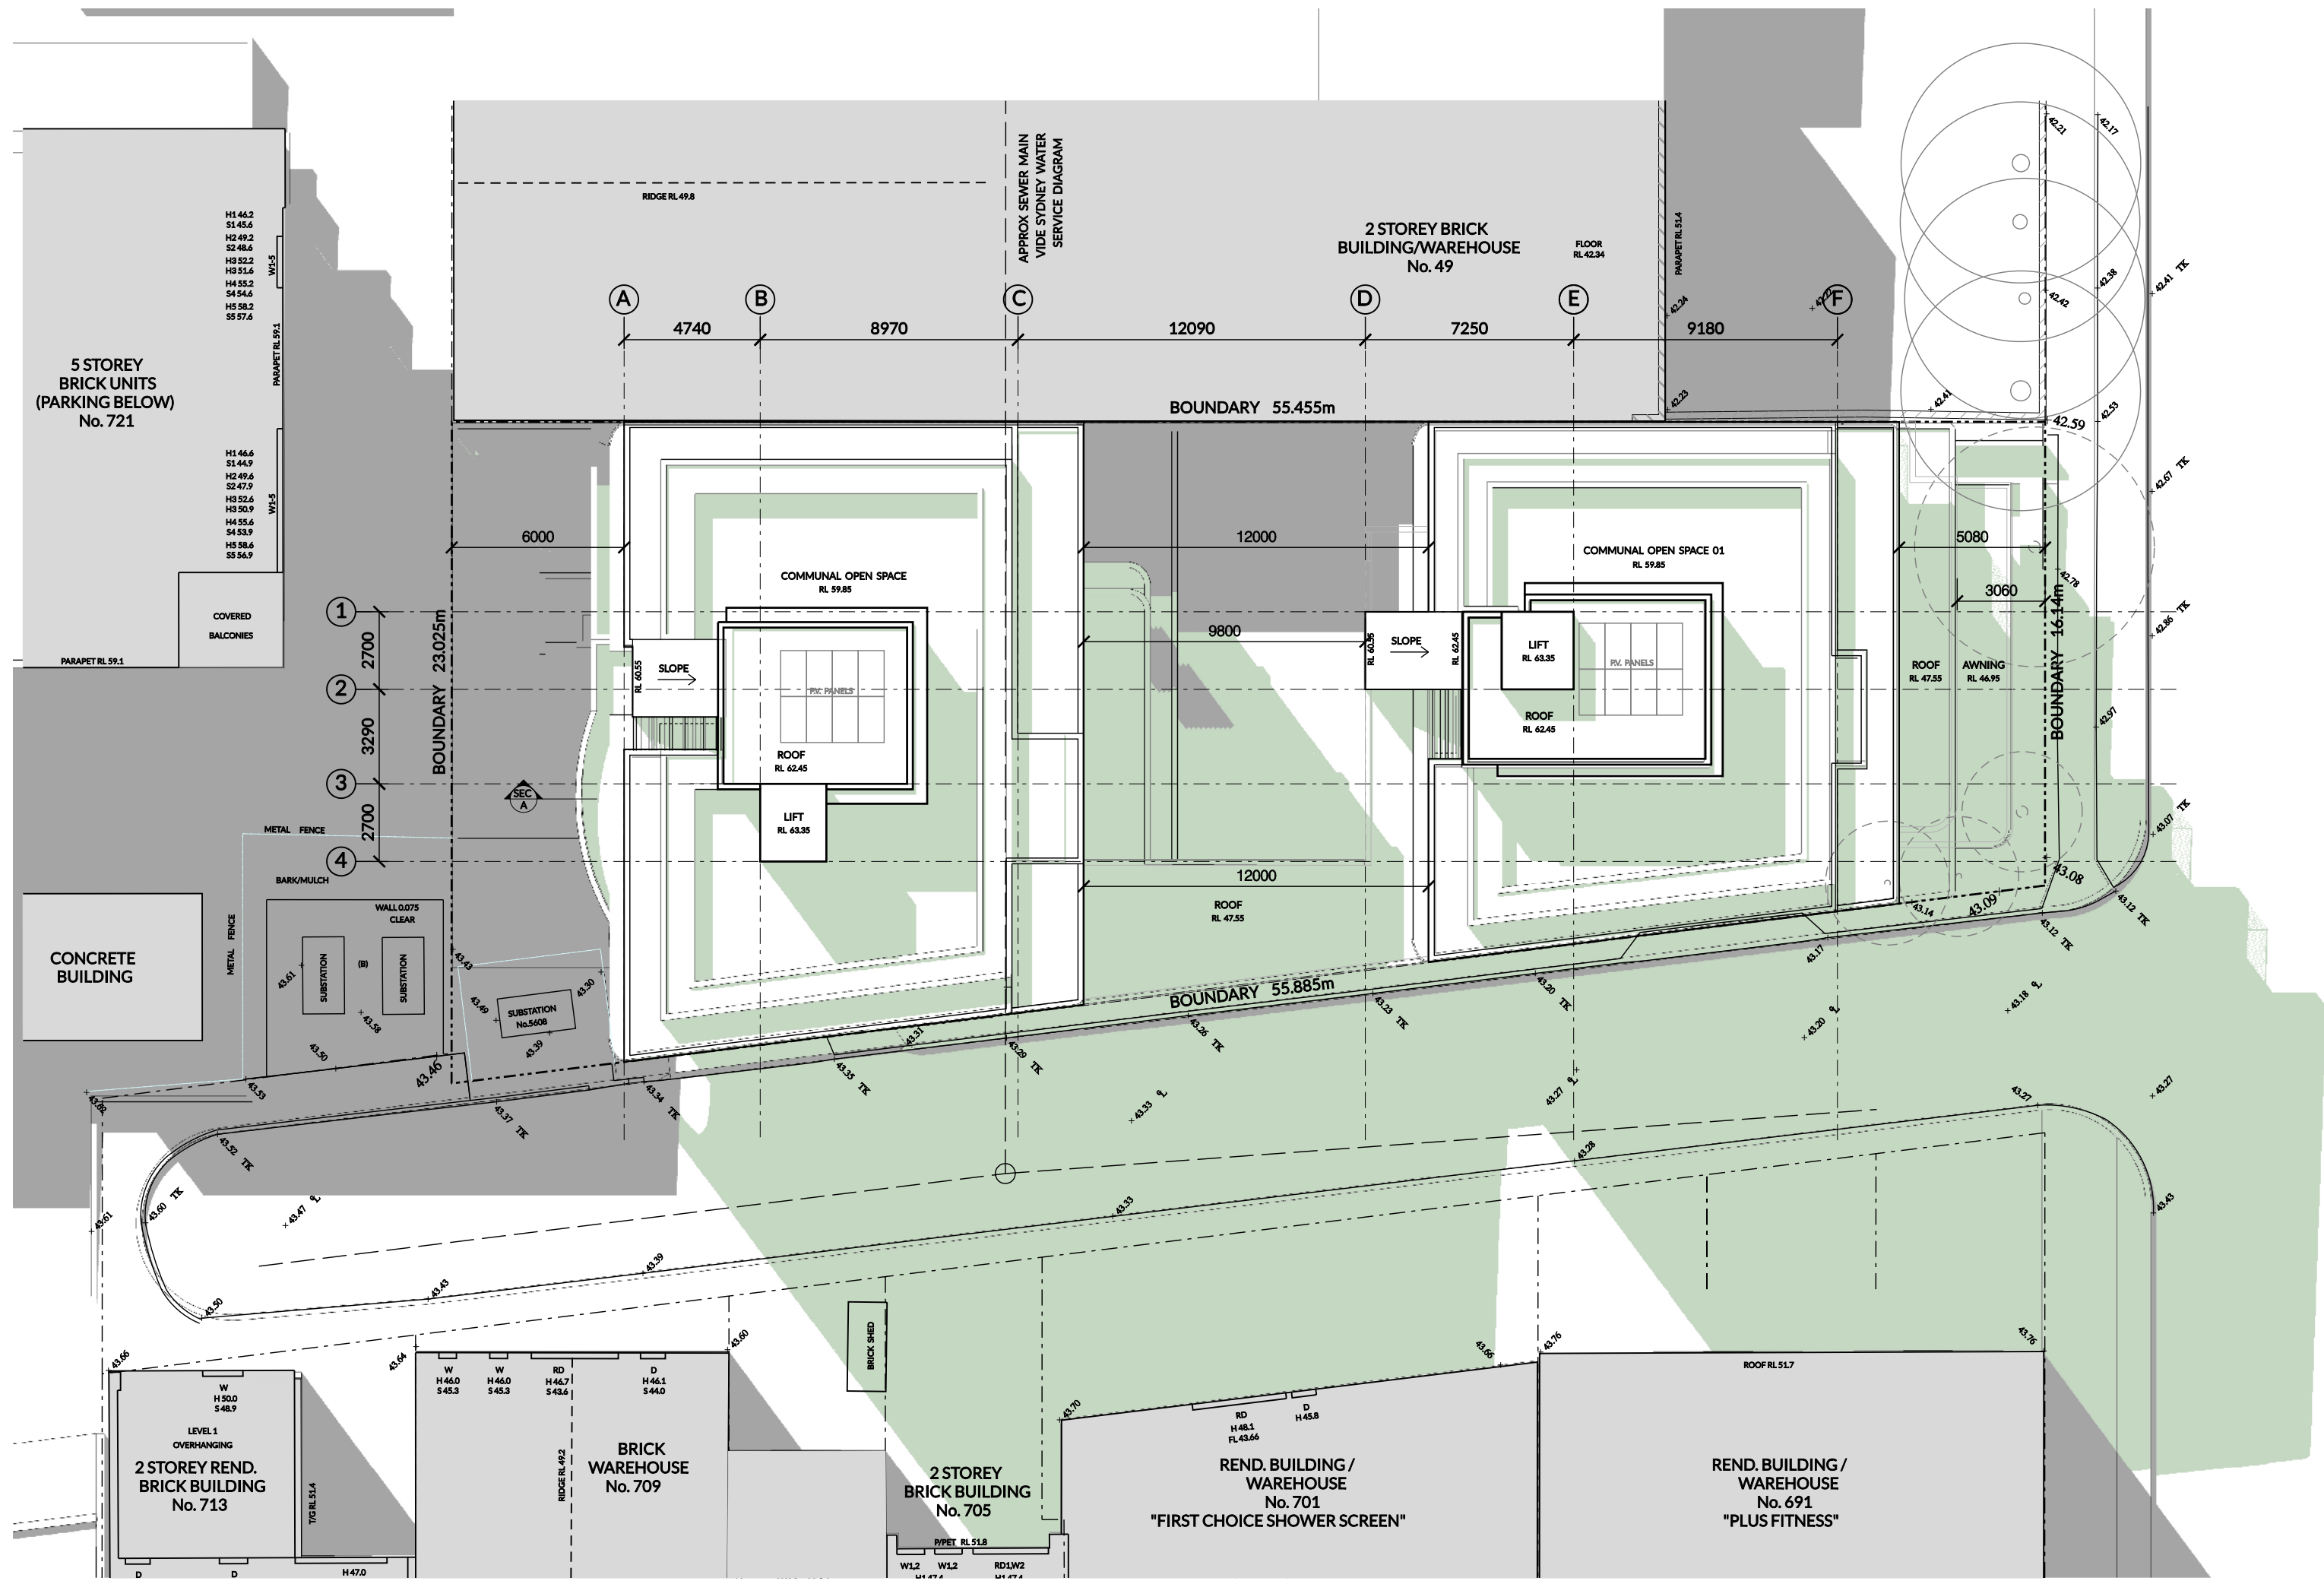

01 SHADOW DIAGRAM - 21 SEPT 3 PM
SCALE 1:400 @ A3

LEGEND

PROPOSED SHADOWS

EXISTING SHADOWS

True North 		Scale: 1:100 @A1 1:200 @A3 						Client: - Level 3, Suite 309, 7-9 Gibbons St, Redfern NSW, Australia Tel: (02) 8052 9600 Email: admin@loucasarc.com.au		Architect: LOUCAS ARCHITECTS ABN 92 626 290 122 Level 3, Suite 309, 7-9 Gibbons St, Redfern NSW, Australia Tel: (02) 8052 9600 Email: admin@loucasarc.com.au Nominated Architect: Jim Apostolou 7490 		Project Details: RESIDENTIAL DEVELOPMENT Project Address: 51 DRUMMOND STREET, BELMORE		Drawing Title: SHADOW DIAGRAMS 04		Project Number: Pn-21010 Drawing Status: AUTHORITY APPROVAL PLOT GENERATED BY LOUCAS ARCHITECTS THIS DRAWING IS AN UNCONTROLLED COPY UNLESS STAMPED OTHERWISE THIS DRAWING SHOULD BE READ IN CONJUNCTION WITH ALL RELEVANT CONTRACTS, SPECIFICATION, REPORTS AND DRAWINGS COPYRIGHT OF THIS DRAWING IS VESTED IN LOUCAS ARCHITECTS		Drawing Number: A-2830 Issue: B	
Date Printed: 14/02/2022				B ISSUE TO COUNCIL (DA SUBMISSION)		HE 28.01.2022		Tel: (02) 8052 9600 Email: admin@loucasarc.com.au											
				A ISSUE TO CLIENT		TL 09.07.2021													
				ISSUE REVISION DESCRIPTION		APP'D DATE													