

A1

SITE INFORMATION

|              |                                       |
|--------------|---------------------------------------|
| SITE REF No: | GORE HILL FWY - LANE COVE TUNNEL EXIT |
| CMS REF:     | 20812                                 |
| LOCALITY:    | ARTARMON (LGA-WILLOUGHBY)             |
| LAT/LONG:    | -33.812925, 151.191980                |
| MGA2020:     | 332657.944,6257118.056                |
| TYPE:        | BRIDGE/CONVERSION/SUPERSITE           |

TRUE NORTH

| LOT OWNERSHIP INFORMATION |         |                                       |                                |
|---------------------------|---------|---------------------------------------|--------------------------------|
| LOT                       | DP      | OWNER (FIRST SCHEDULE)                | NOTES                          |
| 1                         | 1190229 | TRANSPORT ASSET HOLDING ENTITY OF NSW | QUALIFIED TITLE, COMPILED PLAN |

HORIZONTAL DATUM:

CO-ORDINATE SYSTEM: MGA-GDA2020

MARKS ADOPTED: PM29309 & SS54173

LGA: WILLOUGHBY

VERTICAL DATUM:

DATUM: AUSTRALIAN HEIGHT DATUM (AHD)

B.M. ADOPTED: PM29309

R.L. 65.708 (LB)

SOURCE: S.C.I.M.S. (05/11/2021)

CLIENT:

JCDECAUX AUSTRALIA TRADING PTY LTD

LEVEL 6, 1 YORK STREET

SYDNEY, NSW, 2000

SURVEY PLAN

SHOWING DETAILS OF BRIDGE AT PROPOSED SIGNAGE LOCATION

RAILWAY BRIDGE OVER GORE HILL FREEWAY

ARTARMON, NSW, 2064

C.M.S. Surveyors

Pty Limited

ACN: 096 240 201

PO Box 463 Dee Why NSW 2099

2/99A South Creek Road, Dee Why NSW 2099



Telephone: (02) 9971 4802 Facsimile: (02) 9971 4822

E-mail: info@cmsurveyors.com.au

|                            |                         |                           |              |
|----------------------------|-------------------------|---------------------------|--------------|
| SURVEYED TC                | DRAWN CL                | CHECKED CL                | APPROVED DR  |
| SURVEY INSTRUCTION 20812   | SCALE 1:250 AI 1:500 A3 | DATE OF SURVEY 02/11/2021 |              |
| DRAWING NAME 20812detail   |                         |                           | SHEET 1 OF 2 |
| CAD FILE 20812siteplan.dwg |                         |                           | ISSUE 1      |

SECTION 1 - LOOKING EAST

NOTE: SECTION IS ALIGNED TO BRIDGE - ROAD WIDTHS ARE DISTORTED

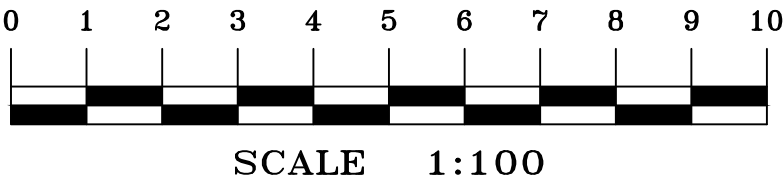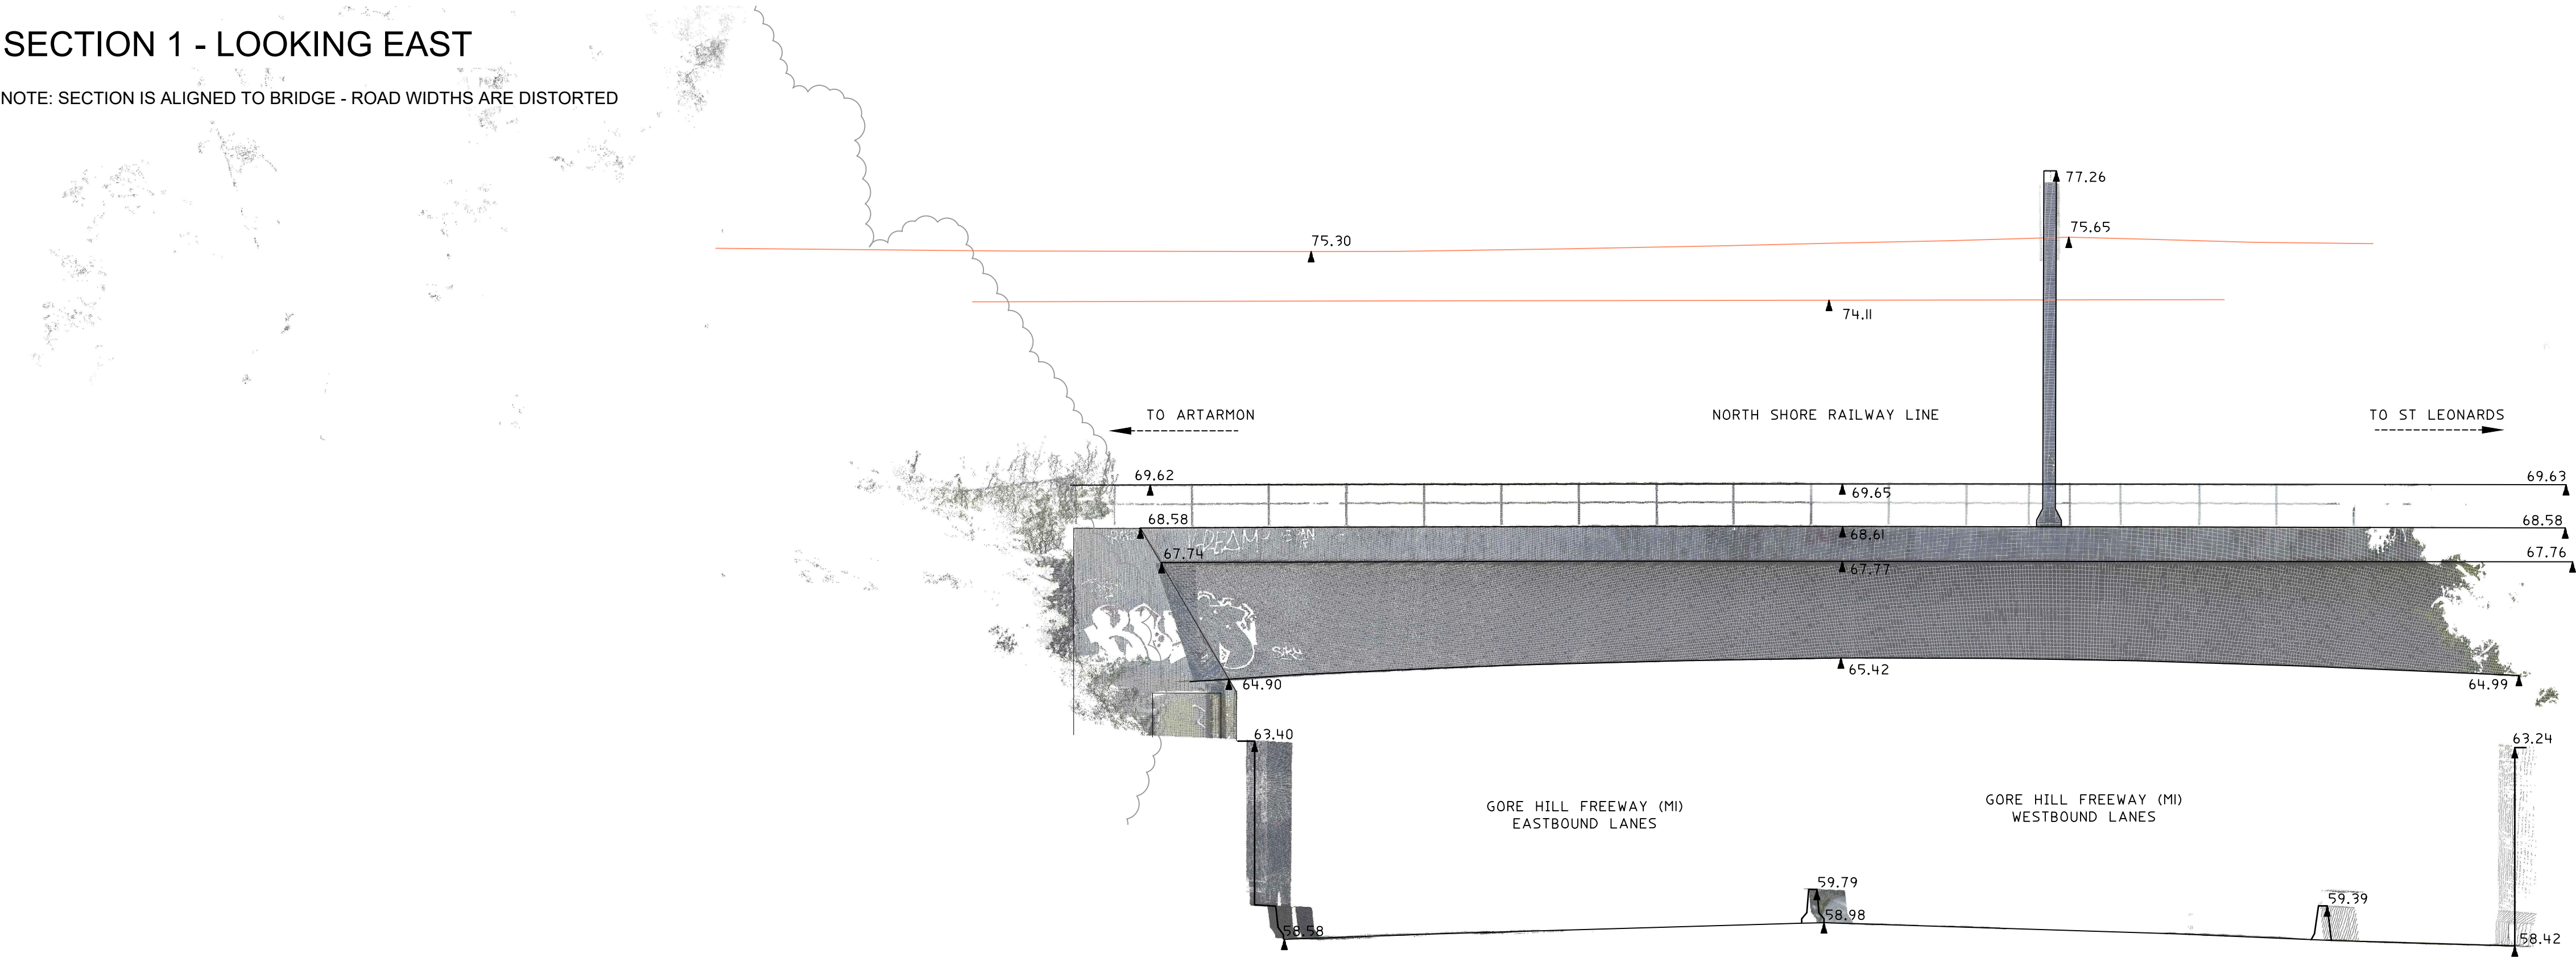

|                                    |                               |                              |                                     |                                           |                                           |                                                                   |   |   |                                    |                               |                              |                |
|------------------------------------|-------------------------------|------------------------------|-------------------------------------|-------------------------------------------|-------------------------------------------|-------------------------------------------------------------------|---|---|------------------------------------|-------------------------------|------------------------------|----------------|
|                                    |                               |                              | <b>HORIZONTAL DATUM:</b>            | <b>VERTICAL DATUM:</b>                    | <b>CLIENT:</b>                            | <b>SURVEY PLAN</b>                                                | <div><b>C.M.S. Surveyors<br/>Pty Limited</b><br/>ACN: 096 240 201<br/>PO Box 463 Dee Why NSW 2099<br/>2/99A South Creek Road, Dee Why NSW 2099<br/>Telephone: (02) 9971 4802 Facsimile: (02) 9971 4822<br/>E-mail: info@cmsurveyors.com.au</div> | <table><tr><td>SURVEYED<br/>TC</td><td>DRAWN<br/>CL</td><td>CHECKED<br/>CL</td><td>APPROVED<br/>DR</td></tr></table>                        | SURVEYED<br>TC                     | DRAWN<br>CL                   | CHECKED<br>CL                | APPROVED<br>DR |
| SURVEYED<br>TC                     | DRAWN<br>CL                   | CHECKED<br>CL                | APPROVED<br>DR                      |                                           |                                           |                                                                   |   |   |                                    |                               |                              |                |
|                                    |                               |                              | CO-ORDINATE SYSTEM:<br>MGA-GDA2020  | DATUM: AUSTRALIAN HEIGHT<br>DATUM (AHD)   | <b>JCDECAUX AUSTRALIA TRADING PTY LTD</b> | <b>SHOWING DETAILS OF BRIDGE AT PROPOSED<br/>SIGNAGE LOCATION</b> |   | <table><tr><td>SURVEY INSTRUCTION<br/>20812</td><td>SCALE<br/>1:100 A1<br/>1:200 A3</td><td>DATE OF SURVEY<br/>02/11/2021</td></tr></table> | SURVEY INSTRUCTION<br>20812        | SCALE<br>1:100 A1<br>1:200 A3 | DATE OF SURVEY<br>02/11/2021 |                |
| SURVEY INSTRUCTION<br>20812        | SCALE<br>1:100 A1<br>1:200 A3 | DATE OF SURVEY<br>02/11/2021 |                                     |                                           |                                           |                                                                   |   |   |                                    |                               |                              |                |
|                                    |                               |                              | MARKS ADOPTED:<br>PM29309 & SS54173 | B.M. ADOPTED: PM29309<br>R.L. 65.708 (LB) | <b>LEVEL 6, 1 YORK STREET</b>             | <b>RAILWAY BRIDGE OVER GORE HILL FREEWAY</b>                      |   | <table><tr><td colspan="2">DRAWING NAME<br/><b>20812detail</b></td><td>SHEET<br/>2 OF 2</td><td>ISSUE<br/>1</td></tr></table>               | DRAWING NAME<br><b>20812detail</b> |                               | SHEET<br>2 OF 2              | ISSUE<br>1     |
| DRAWING NAME<br><b>20812detail</b> |                               | SHEET<br>2 OF 2              | ISSUE<br>1                          |                                           |                                           |                                                                   |   |   |                                    |                               |                              |                |
|                                    |                               |                              | LGA: WILLOUGBY                      | SOURCE: S.C.I.M.S. (05/11/2021)           | <b>SYDNEY, NSW, 2000</b>                  | <b>ARTARMON, NSW, 2064</b>                                        | <table><tr><td colspan="2">CAD FILE<br/>20812siteplan.dwg</td></tr></table>   | CAD FILE<br>20812siteplan.dwg   |                                    |                               |                              |                |
| CAD FILE<br>20812siteplan.dwg      |                               |                              |                                     |                                           |                                           |                                                                   |   |   |                                    |                               |                              |                |
| I                                  | FIRST ISSUE                   | 04/11/2021                   |                                     |                                           |                                           |                                                                   |   |   |                                    |                               |                              |                |