

A1

SITE INFORMATION	
SITE REF No:	KISSING POINT ROAD, DUNDAS, LIGHT RAIL BRIDGE
CMS REF:	20799
LOCALITY:	DUNDAS (CITY OF PARRAMATTA)
LAT/LONG:	-33.803102 / 151.034975
MGA2020:	318103.344, 6257941.029
TYPE:	BRIDGE / GREENFIELD / SUPER 8

TRUE NORTH

PERSPECTIVE - LOOKING EAST




LEGEND

ABT = ABUTMENT
AW = AWNING
BIT = BITUMEN
BRI = BRIDGE
BW = BOTTOM WALL
CON = CONCRETE
DHWFD = DRILL HOLE AND WING FOUND
DK = DECK
ELO = ELECTRICITY LINE OVERHEAD
FL = FLOOR LEVEL
GRT = GRATE
HL = WINDOW/DOOR HOOD LEVEL
LP = LIGHT POLE
PP = POWER POLE
RA = RAILING
RF = TOP OF ROOF
RSNPL = RAMSET NAIL PLACED
SL = WINDOW/DOOR STILL LEVEL
TKB = TOP OF KERB
TR = TREE (CANOPY SPR-TRUNK DIA - HT)
TW = TOP OF WALL
UNS = UNDERSIDE LEVEL
--- = DIGITAL CADASTRAL DATABASE BOUNDARY - INDICATIVE POSITION ONLY
--- = BOUNDARY BY BASIC BOUNDARY INVESTIGATION



NOTES

- BOUNDARY INFORMATION SHOWN AS PER LEGEND. DCDB BOUNDARY POSITIONS ARE APPROXIMATE ONLY AND ARE SUBJECT TO FURTHER BOUNDARY INVESTIGATION
- LOTS SHOWN MAY BE LIMITED IN STRATUM (L.I.S) AND THUS THEIR BOUNDARY LOCATION MAY VARY DEPENDENT ON HEIGHT. OTHER LOTS MAY ALSO EXIST THAN THOSE SHOWN. A BOUNDARY INVESTIGATION SHOULD BE UNDERTAKEN ONCE THE EXACT PROPOSED LOCATION AND HEIGHT OF THE SIGN IS DECIDED SO THAT THE AFFECTED TITLES CAN BE DETERMINED.
- RELATIONSHIP OF FEATURES TO BOUNDARIES IS INDICATIVE ONLY
- IF CONSTRUCTION IS INTENDED TO BE UNDERTAKEN ON OR ADJACENT TO PROPERTY BOUNDARIES THE BOUNDARIES OF THE LAND MUST BE MARKED.
- THIS SURVEY IS FOR DEVELOPMENT APPLICATION PURPOSES FOR SIGNAGE PROJECT ONLY. THIS PLAN MUST NOT BE USED FOR ANY OTHER MATTER, PURPOSE OR CONSTRUCTION SETOUT.
- THIS PLAN HAS BEEN PREPARED FOR THE EXCLUSIVE USE OF JC DECAUX
- RELATIONSHIP OF IMPROVEMENTS TO BOUNDARIES IS DIAGRAMMATIC ONLY. WHERE OFFSETS ARE CRITICAL THEY SHOULD BE CONFIRMED BY FURTHER SURVEY.
- AERIAL PHOTOGRAPHS ARE SUBJECT TO DISTORTION - USE WITH CAUTION
- DIAL BEFORE YOU DIG SERVICES (db1100) SHOULD BE USED AND A FULL UTILITY LOCATION SURVEY, SHOULD BE UNDERTAKEN BEFORE CARRYING OUT ANY CONSTRUCTION ACTIVITY IN OR NEAR THE SURVEYED AREA.
- CRITICAL SPOT LEVELS SHOULD BE CONFIRMED WITH SURVEYOR.
- THE INFORMATION IS ONLY TO BE USED AT A SCALE ACCURACY OF 1:100 OR AS NOTED.
- DO NOT SCALE OFF THIS PLAN / FIGURED DIMENSIONS TO BE TAKEN IN PREFERENCE TO SCALED READINGS.
- COPYRIGHT © CMS SURVEYORS 2020.
- NO PART OF THIS SURVEY MAY BE REPRODUCED, STORED IN A RETRIEVAL SYSTEM OR TRANSMITTED IN ANY FORM, WITHOUT THE WRITTEN PERMISSION OF THE COPYRIGHT OWNER EXCEPT AS PERMITTED BY THE COPYRIGHT ACT 1968.
- ANY PERMITTED DOWNLOADING, ELECTRONIC STORAGE, DISPLAY, PRINT, COPY OR REPRODUCTION OF THIS SURVEY SHOULD CONTAIN NO ALTERATION OR ADDITION TO THE ORIGINAL SURVEY.
- THIS NOTICE MUST NOT BE ERASED.

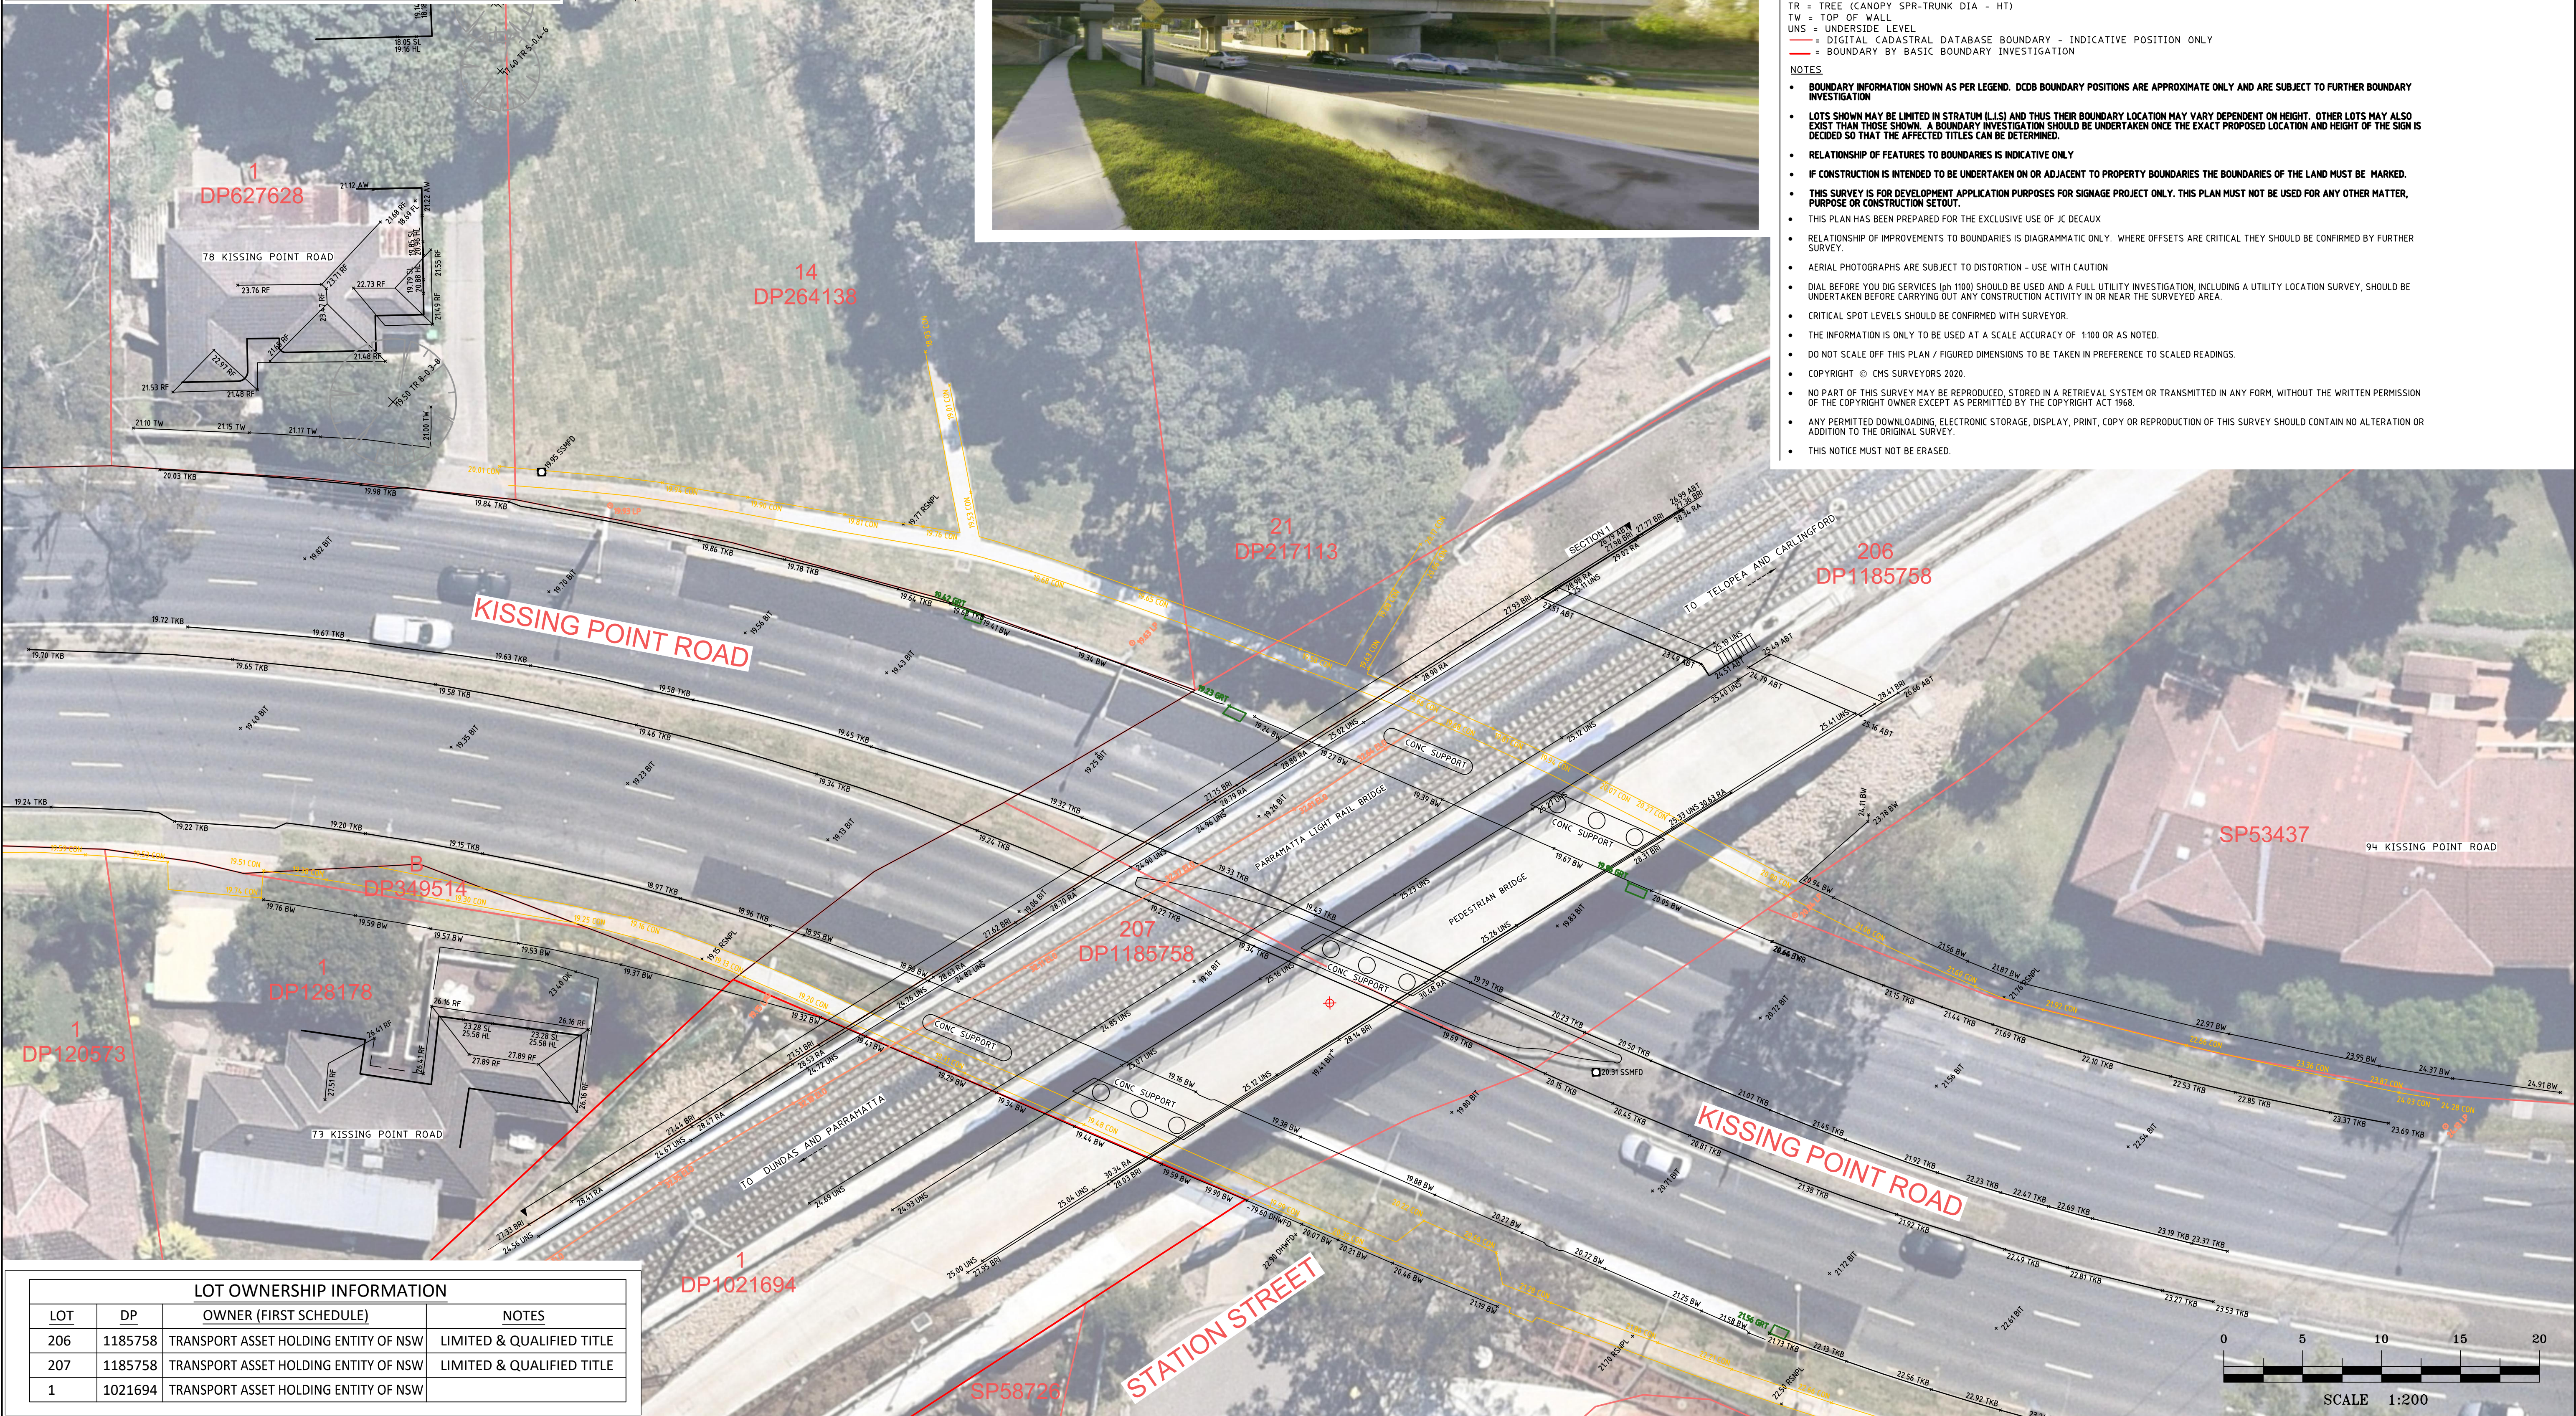

SECTION 1 - LOOKING SOUTH-EAST

NOTE: SECTION IS ALIGNED TO BRIDGE - ROAD WIDTHS ARE DISTORTED

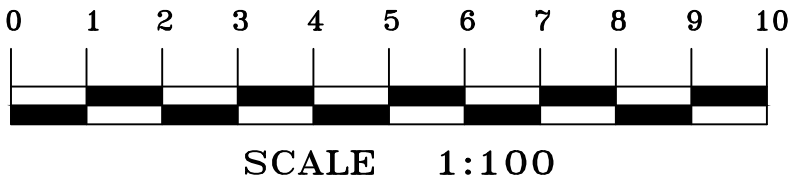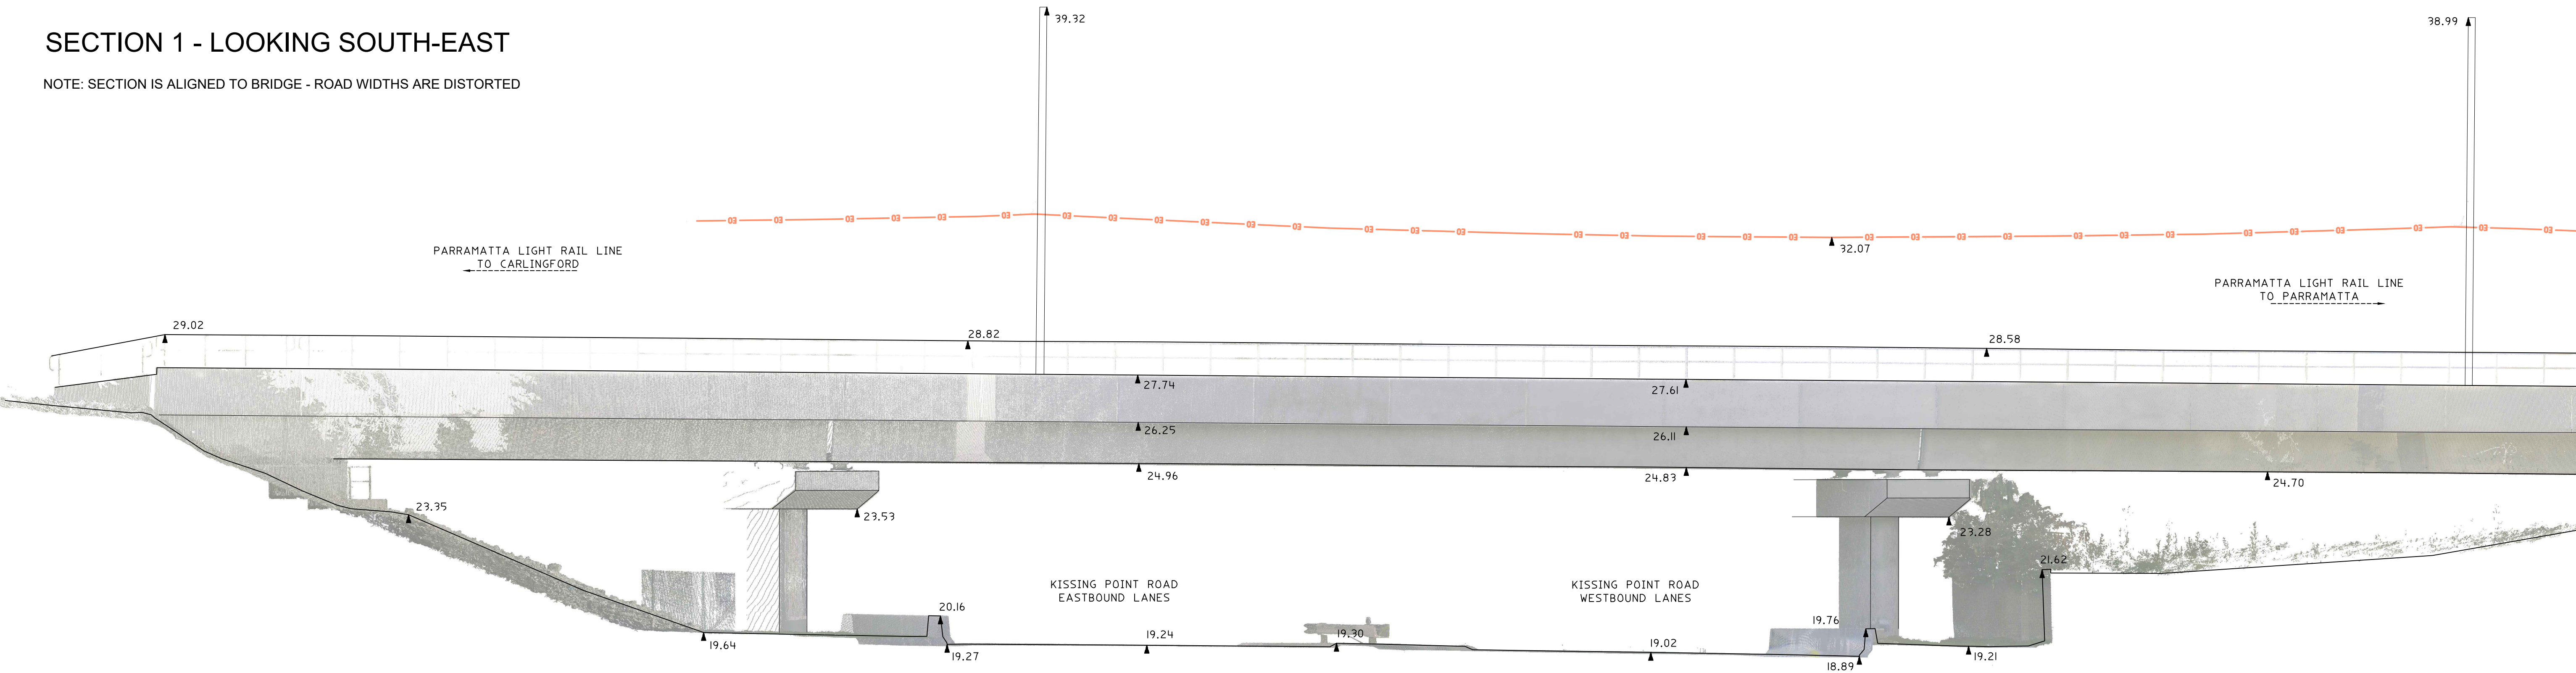

			HORIZONTAL DATUM:	VERTICAL DATUM:	CLIENT:	SURVEY PLAN	 C.M.S. Surveyors Pty Limited ACN: 096 240 201 PO Box 463 Dee Why NSW 2099 2/99A South Creek Road, Dee Why NSW 2099 Telephone: (02) 9971 4802 Facsimile: (02) 9971 4822 E-mail: info@cmssurveyors.com.au	<table><tr><td>SURVEYED CL</td><td>DRAWN CL</td><td>CHECKED CL</td><td>APPROVED DR</td></tr></table>	SURVEYED CL	DRAWN CL	CHECKED CL	APPROVED DR
SURVEYED CL	DRAWN CL	CHECKED CL	APPROVED DR									
			CO-ORDINATE SYSTEM: MGA2020	DATUM: AUSTRALIAN HEIGHT DATUM (AHD)	JCDECAUX AUSTRALIA TRADING PTY LTD	SHOWING DETAILS OF BRIDGES AT PROPOSED SIGNAGE LOCATION - PARRMATTa LIGHT RAIL BRIDGE OVER KISSING POINT ROAD		<table><tr><td>SURVEY INSTRUCTION 20799</td><td>SCALE 1:100 A1 1:200 A3</td><td>DATE OF SURVEY 21/10/2021</td><td></td></tr></table>	SURVEY INSTRUCTION 20799	SCALE 1:100 A1 1:200 A3	DATE OF SURVEY 21/10/2021	
SURVEY INSTRUCTION 20799	SCALE 1:100 A1 1:200 A3	DATE OF SURVEY 21/10/2021										
			MARKS ADOPTED: SS168380	B.M. ADOPTED: SS95700 R.L. 20.313 (LC)	LEVEL 6, 1 YORK STREET			<table><tr><td colspan="2">DRAWING NAME 20799detail</td><td>SHEET 2 OF 2</td><td>ISSUE 1</td></tr></table>	DRAWING NAME 20799detail		SHEET 2 OF 2	ISSUE 1
DRAWING NAME 20799detail		SHEET 2 OF 2	ISSUE 1									
			LGA: CITY OF PARRAMATTA	SOURCE: S.C.I.M.S. (19/10/2021)	SYDNEY, NSW, 2000	DUNDAS, NSW, 2117	<table><tr><td colspan="2">CAD FILE 20799siteplan.dwg</td><td></td><td></td></tr></table>	CAD FILE 20799siteplan.dwg				
CAD FILE 20799siteplan.dwg												
1	FIRST ISSUE	03/11/2021										