



PERSPECTIVE - LOOKING EAST



PERSPECTIVE 2 - LOOKING EAST



LEGEND

- BIT = BITUMEN
BRI = BRIDGE FEATURE LEVEL (SEE SECTIONS)
BW = BOTTOM WALL
DD = DISH DRAIN
EB = EDGE OF BITUMEN
ELO = ELECTRICITY LINE OVERHEAD
RA = RAILING
SCN = SCREEN
SGN = SIGN
TW = TOP OF WALL
UNS = UNDERSIDE LEVEL (SEE SECTIONS)
- DIGITAL CADASTRAL DATABASE BOUNDARY - INDICATIVE POSITION ONLY
— BOUNDARY BY BASIC BOUNDARY INVESTIGATION

NOTES

- BOUNDARY INFORMATION SHOWN AS PER LEGEND. DCDB BOUNDARY POSITIONS ARE APPROXIMATE ONLY AND ARE SUBJECT TO FURTHER BOUNDARY INVESTIGATION
- LOTS SHOWN MAY BE LIMITED IN STRATUM (L.I.S) AND THUS THEIR BOUNDARY LOCATION MAY VARY DEPENDENT ON HEIGHT. OTHER LOTS MAY ALSO EXIST THAN THOSE SHOWN. A BOUNDARY INVESTIGATION SHOULD BE UNDERTAKEN ONCE THE EXACT PROPOSED LOCATION AND HEIGHT OF THE SIGN IS DECIDED SO THAT THE AFFECTED TITLES CAN BE DETERMINED.
- RELATIONSHIP OF FEATURES TO BOUNDARIES IS INDICATIVE ONLY
- IF CONSTRUCTION IS INTENDED TO BE UNDERTAKEN ON OR ADJACENT TO PROPERTY BOUNDARIES THE BOUNDARIES OF THE LAND MUST BE MARKED.
- THIS SURVEY IS FOR DEVELOPMENT APPLICATION PURPOSES FOR SIGNAGE PROJECT ONLY. THIS PLAN MUST NOT BE USED FOR ANY OTHER MATTER, PURPOSE OR CONSTRUCTION SETOUT.
- THIS PLAN HAS BEEN PREPARED FOR THE EXCLUSIVE USE OF JC DECAUX
- RELATIONSHIP OF IMPROVEMENTS TO BOUNDARIES IS DIAGRAMMATIC ONLY. WHERE OFFSETS ARE CRITICAL THEY SHOULD BE CONFIRMED BY FURTHER SURVEY.
- AERIAL PHOTOGRAPHS ARE SUBJECT TO DISTORTION - USE WITH CAUTION
- DIAL BEFORE YOU DIG SERVICES (ph 1100) SHOULD BE USED AND A FULL UTILITY INVESTIGATION, INCLUDING A UTILITY LOCATION SURVEY, SHOULD BE UNDERTAKEN BEFORE CARRYING OUT ANY CONSTRUCTION ACTIVITY IN OR NEAR THE SURVEYED AREA.
- CRITICAL SPOT LEVELS SHOULD BE CONFIRMED WITH SURVEYOR
- THE INFORMATION IS ONLY TO BE USED AT A SCALE ACCURACY OF 1:100 OR AS NOTED.
- DO NOT SCALE OFF THIS PLAN / FIGURED DIMENSIONS TO BE TAKEN IN PREFERENCE TO SCALED READINGS.
- COPYRIGHT © CMS SURVEYORS 2020.
- NO PART OF THIS SURVEY MAY BE REPRODUCED, STORED IN A RETRIEVAL SYSTEM OR TRANSMITTED IN ANY FORM, WITHOUT THE WRITTEN PERMISSION OF THE COPYRIGHT OWNER EXCEPT AS PERMITTED BY THE COPYRIGHT ACT 1968.
- ANY PERMITTED DOWNLOADING, ELECTRONIC STORAGE, DISPLAY, PRINT, COPY OR REPRODUCTION OF THIS SURVEY SHOULD CONTAIN NO ALTERATION OR ADDITION TO THE ORIGINAL SURVEY.
- THIS NOTICE MUST NOT BE ERASED.





C.M.S. Surveyors
Pty Limited

ACN: 096 240 201
PO Box 463 Dee Why NSW 2099
2/99A South Creek Road, Dee Why NSW 2099
Telephone: (02) 9971 4802 Facsimile: (02) 9971 4822
E-mail: info@cmsurveyors.com.au

SURVEYED TC	DRAWN CL	CHECKED CL	APPROVED DR
SURVEY INSTRUCTION 20803	SCALE 1:250 AI 1:500 A3	DATE OF SURVEY 02/11/2021	
DRAWING NAME 20803detail	CAD FILE 20803siteplan.dwg	SHEET 1 OF 2	ISSUE 1

SECTION 1 - LOOKING EAST

NOTE: SECTION IS ALIGNED TO BRIDGE - ROAD WIDTHS ARE DISTORTED

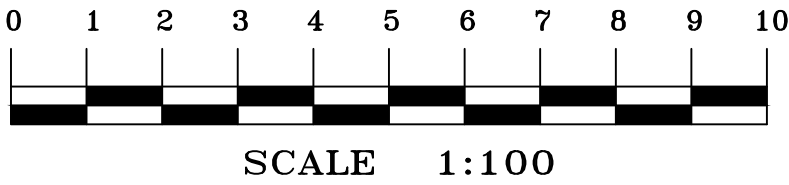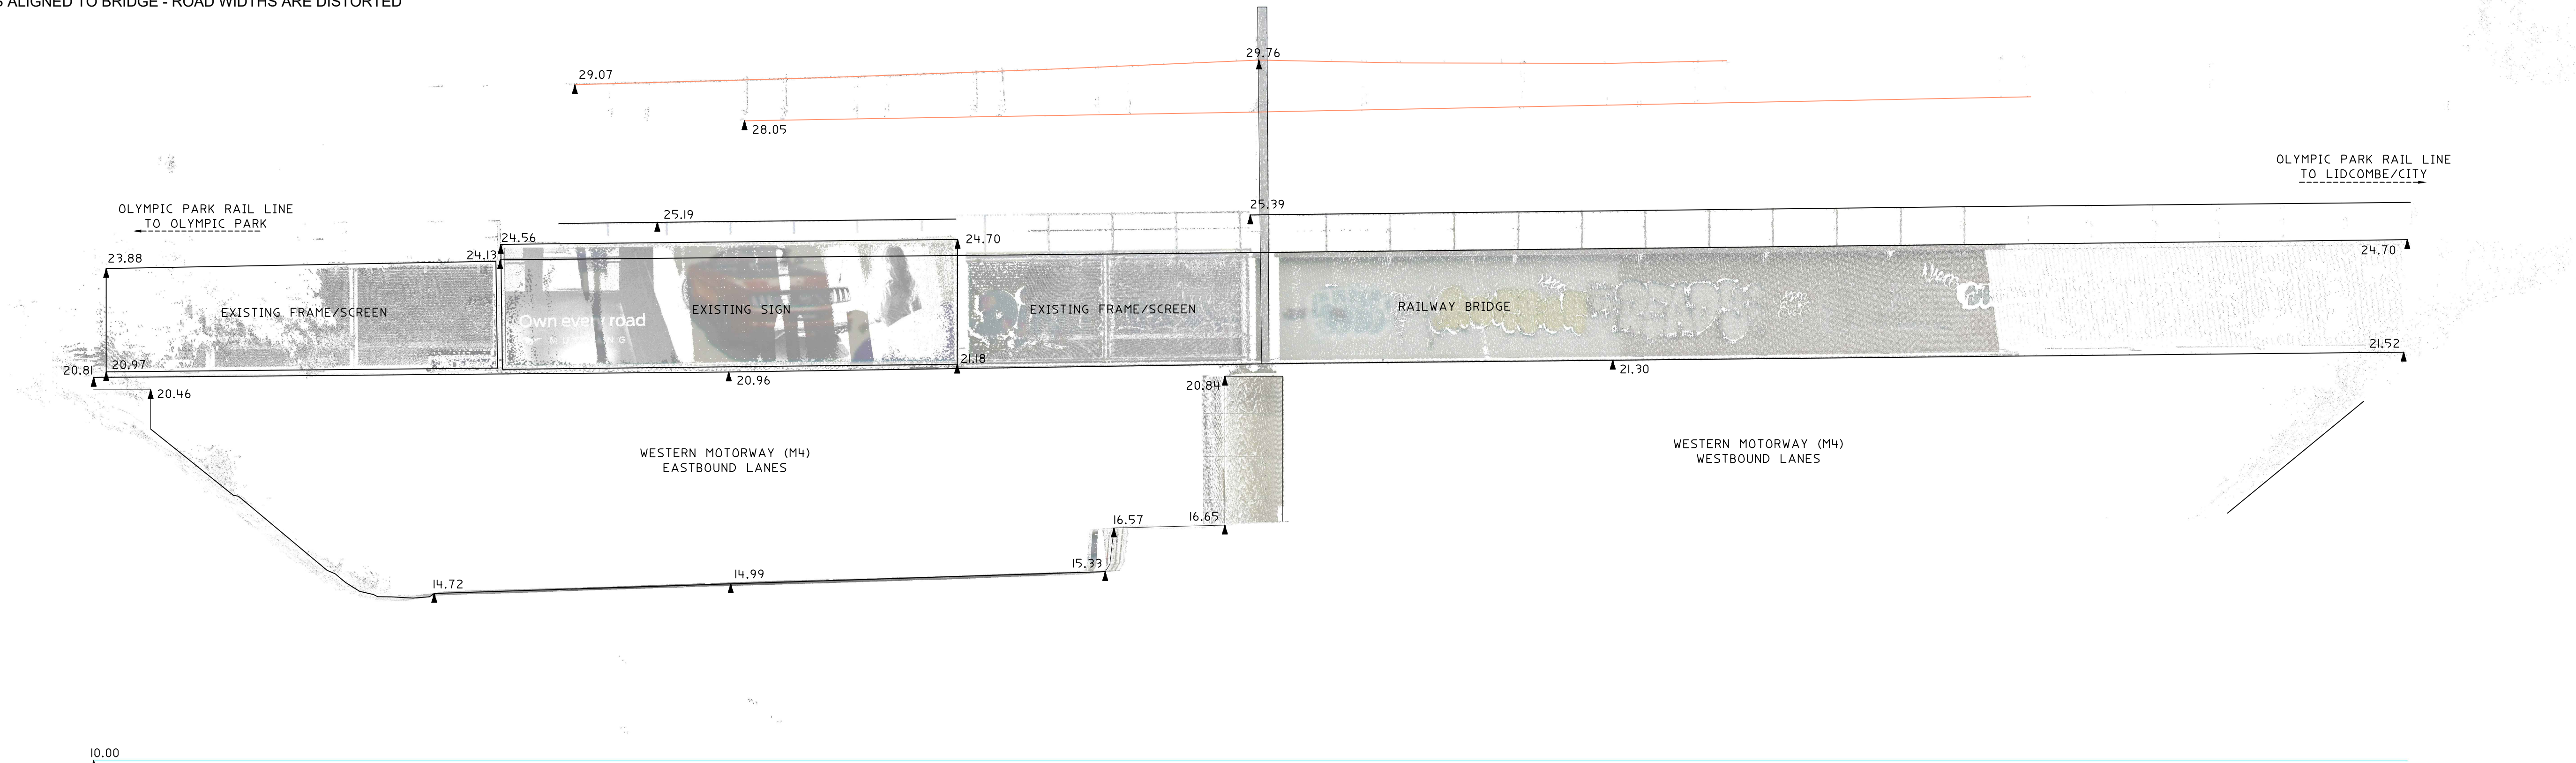

			HORIZONTAL DATUM:	VERTICAL DATUM:	CLIENT:	SURVEY PLAN	C.M.S. Surveyors Pty Limited ACN: 096 240 201 PO Box 463 Dee Why NSW 2099 2/99A South Creek Road, Dee Why NSW 2099 Telephone: (02) 9971 4802 Facsimile: (02) 9971 4822 E-mail: info@cmssurveyors.com.au	SURVEYED TC	DRAWN CL	CHECKED CL	APPROVED DR
			CO-ORDINATE SYSTEM: MGA-GDA2020	DATUM: AUSTRALIAN HEIGHT DATUM (AHD)	JCDECAUX AUSTRALIA TRADING PTY LTD	SHOWING DETAILS OF BRIDGE AT PROPOSED SIGNAGE LOCATION		SURVEY INSTRUCTION 20803	SCALE 1:100 A1 1:200 A3	DATE OF SURVEY 02/11/2021	
			MARKS ADOPTED: SS58095 & SS114987	B.M. ADOPTED: SS58095 R.L. 16.885 (LB)	LEVEL 6, 1 YORK STREET	RAILWAY BRIDGE OVER M4 MOTORWAY		DRAWING NAME 20803detail		SHEET 2 OF 2	ISSUE 1
				R.L. 16.885 (LB)	SYDNEY, NSW, 2000	LIDCOMBE, NSW, 2140		CAD FILE 20803siteplan.dwg			
I	FIRST ISSUE	09/11/2021	LGA: CUMBERLAND CITY	SOURCE: S.C.I.M.S. (05/11/2021)							