




PERSPECTIVE - LOOKING SOUTH



PERSPECTIVE 2 - LOOKING NORTH

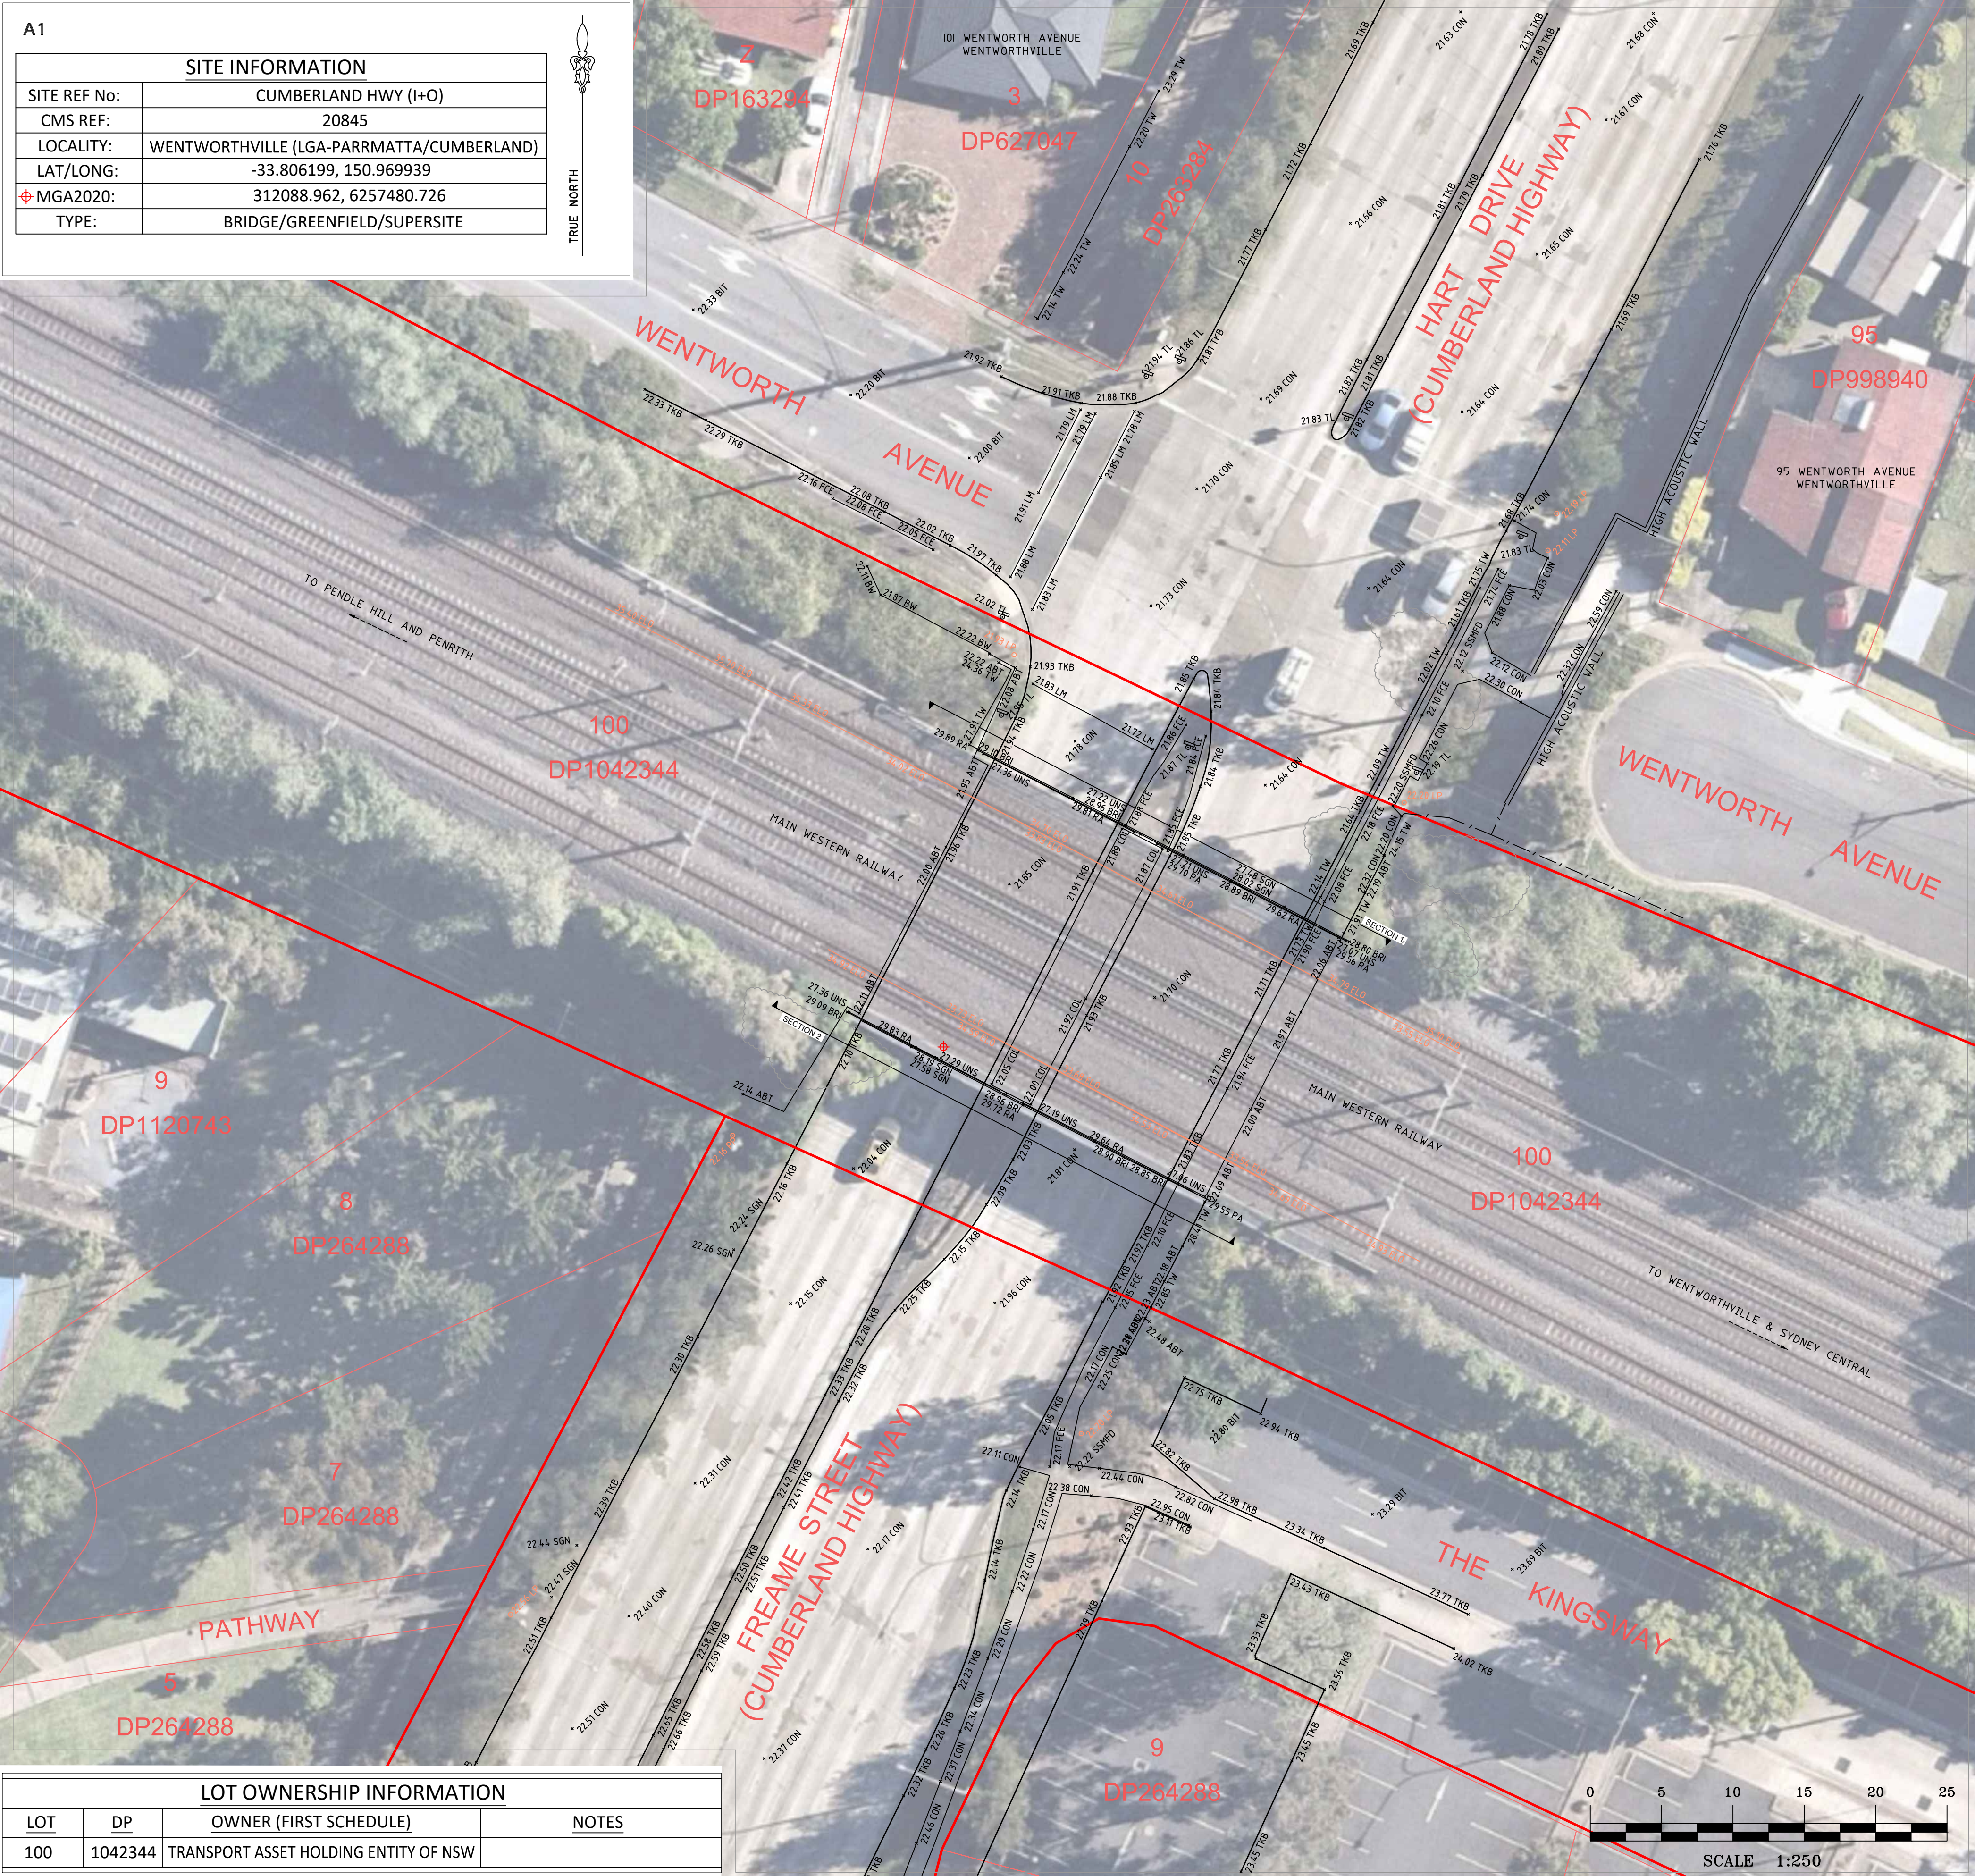

LEGEND

ABT = ABUTMENT
BIT = BITUMEN
BRI = BRIDGE (SEE SECTIONS)
BW = BOTTOM WALL
COL = COLUMN
CON = CONCRETE
ELO = ELECTRICITY LINE OVERHEAD
FCE = FENCE (AT BASE)
LM = LINE MARKING
LP = LIGHT POLE
PP = POWER POLE
RA = RAILING (AT TOP)
SGN = SIGN
STN = SURVEY STATION
TKB = TOP OF KERB
TLI = TRAFFIC LIGHT
TW = TOP OF WALL
UNS = UNDERSIDE LEVEL (SEE SECTIONS)

— DIGITAL CADASTRAL DATABASE BOUNDARY - INDICATIVE POSITION ONLY
— BOUNDARY BY BASIC BOUNDARY INVESTIGATION


NOTES

- BOUNDARY INFORMATION SHOWN AS PER LEGEND. DCDB BOUNDARY POSITIONS ARE APPROXIMATE ONLY AND ARE SUBJECT TO FURTHER BOUNDARY INVESTIGATION
- LOTS SHOWN MAY BE LIMITED IN STRATUM (L.I.S) AND THUS THEIR BOUNDARY LOCATION MAY VARY DEPENDENT ON HEIGHT. OTHER LOTS MAY ALSO EXIST THAN THOSE SHOWN. A BOUNDARY INVESTIGATION SHOULD BE UNDERTAKEN ONCE THE EXACT PROPOSED LOCATION AND HEIGHT OF THE SIGN IS DECIDED SO THAT THE AFFECTED TITLES CAN BE DETERMINED.
- RELATIONSHIP OF FEATURES TO BOUNDARIES IS INDICATIVE ONLY
- IF CONSTRUCTION IS INTENDED TO BE UNDERTAKEN ON OR ADJACENT TO PROPERTY BOUNDARIES THE BOUNDARIES OF THE LAND MUST BE MARKED.
- THIS SURVEY IS FOR DEVELOPMENT APPLICATION PURPOSES FOR SIGNAGE PROJECT ONLY. THIS PLAN MUST NOT BE USED FOR ANY OTHER MATTER, PURPOSE OR CONSTRUCTION SETOUT.
- THIS PLAN HAS BEEN PREPARED FOR THE EXCLUSIVE USE OF JC DECAUX
- RELATIONSHIP OF IMPROVEMENTS TO BOUNDARIES IS DIAGRAMMATIC ONLY. WHERE OFFSETS ARE CRITICAL THEY SHOULD BE CONFIRMED BY FURTHER SURVEY.
- AERIAL PHOTOGRAPHS ARE SUBJECT TO DISTORTION - USE WITH CAUTION
- DIAL BEFORE YOU DIG SERVICES (p1100) SHOULD BE USED AND A FULL UTILITY INVESTIGATION, INCLUDING A UTILITY LOCATION SURVEY, SHOULD BE UNDERTAKEN BEFORE CARRYING OUT ANY CONSTRUCTION ACTIVITY IN OR NEAR THE SURVEYED AREA.
- CRITICAL SPOT LEVELS SHOULD BE CONFIRMED WITH SURVEYOR.
- THE INFORMATION IS ONLY TO BE USED AT A SCALE ACCURACY OF 1:100 OR AS NOTED.
- DO NOT SCALE OFF THIS PLAN / FIGURED DIMENSIONS TO BE TAKEN IN PREFERENCE TO SCALED READINGS.
- COPYRIGHT © CMS SURVEYORS 2020.
- NO PART OF THIS SURVEY MAY BE REPRODUCED, STORED IN A RETRIEVAL SYSTEM OR TRANSMITTED IN ANY FORM, WITHOUT THE WRITTEN PERMISSION OF THE COPYRIGHT OWNER EXCEPT AS PERMITTED BY THE COPYRIGHT ACT 1968.
- ANY PERMITTED DOWNLOADING, ELECTRONIC STORAGE, DISPLAY, PRINT, COPY OR REPRODUCTION OF THIS SURVEY SHOULD CONTAIN NO ALTERATION OR ADDITION TO THE ORIGINAL SURVEY.
- THIS NOTICE MUST NOT BE ERASED.



LOT OWNERSHIP INFORMATION			
LOT	DP	OWNER (FIRST SCHEDULE)	NOTES
100	1042344	TRANSPORT ASSET HOLDING ENTITY OF NSW	

				HORIZONTAL DATUM:		VERTICAL DATUM:		CLIENT:		SURVEY PLAN		 C.M.S. Surveyors Pty Limited		<table><tr><td>SURVEYED CL</td><td>DRAWN CL</td><td>CHECKED CL</td><td>APPROVED DR</td></tr><tr><td colspan="2">SURVEY INSTRUCTION 20845</td><td>SCALE 1:250 A1 1:500 A3</td><td>DATE OF SURVEY 03/11/2021</td></tr><tr><td colspan="3">DRAWING NAME 20845detail</td><td rowspan="2">SHEET 1 OF 2</td><td rowspan="2">ISSUE 2</td></tr><tr><td colspan="3">CAD FILE 20845siteplan2.dwg</td></tr></table>		SURVEYED CL	DRAWN CL	CHECKED CL	APPROVED DR	SURVEY INSTRUCTION 20845		SCALE 1:250 A1 1:500 A3	DATE OF SURVEY 03/11/2021	DRAWING NAME 20845detail			SHEET 1 OF 2	ISSUE 2	CAD FILE 20845siteplan2.dwg		
SURVEYED CL	DRAWN CL	CHECKED CL	APPROVED DR																												
SURVEY INSTRUCTION 20845		SCALE 1:250 A1 1:500 A3	DATE OF SURVEY 03/11/2021																												
DRAWING NAME 20845detail			SHEET 1 OF 2	ISSUE 2																											
CAD FILE 20845siteplan2.dwg																															
				CO-ORDINATE SYSTEM: MGA-GDA2020		DATUM: AUSTRALIAN HEIGHT DATUM (AHD)		JCDECAUX AUSTRALIA TRADING PTY LTD		SHOWING DETAILS OF BRIDGE AT PROPOSED																					
				MARKS ADOPTED: SS26052		B.M. ADOPTED: SS26052		LEVEL 6, 1 YORK STREET		SIGNAGE LOCATIONS																					
2		INFORMATION ADDED TO SECTIONS		19/11/2021		R.L. 24.815 (LB)		SYDNEY, NSW, 2000		RAILWAY BRIDGE OVER CUMBERLAND HIGHWAY																					
1		FIRST ISSUE		11/11/2021		LGA: CUMBERLAND		SOURCE: S.C.I.M.S. (29/10/2021)		WENTWORTHVILLE, NSW, 2145																					

A1 SECTION 1 - LOOKING SOUTH

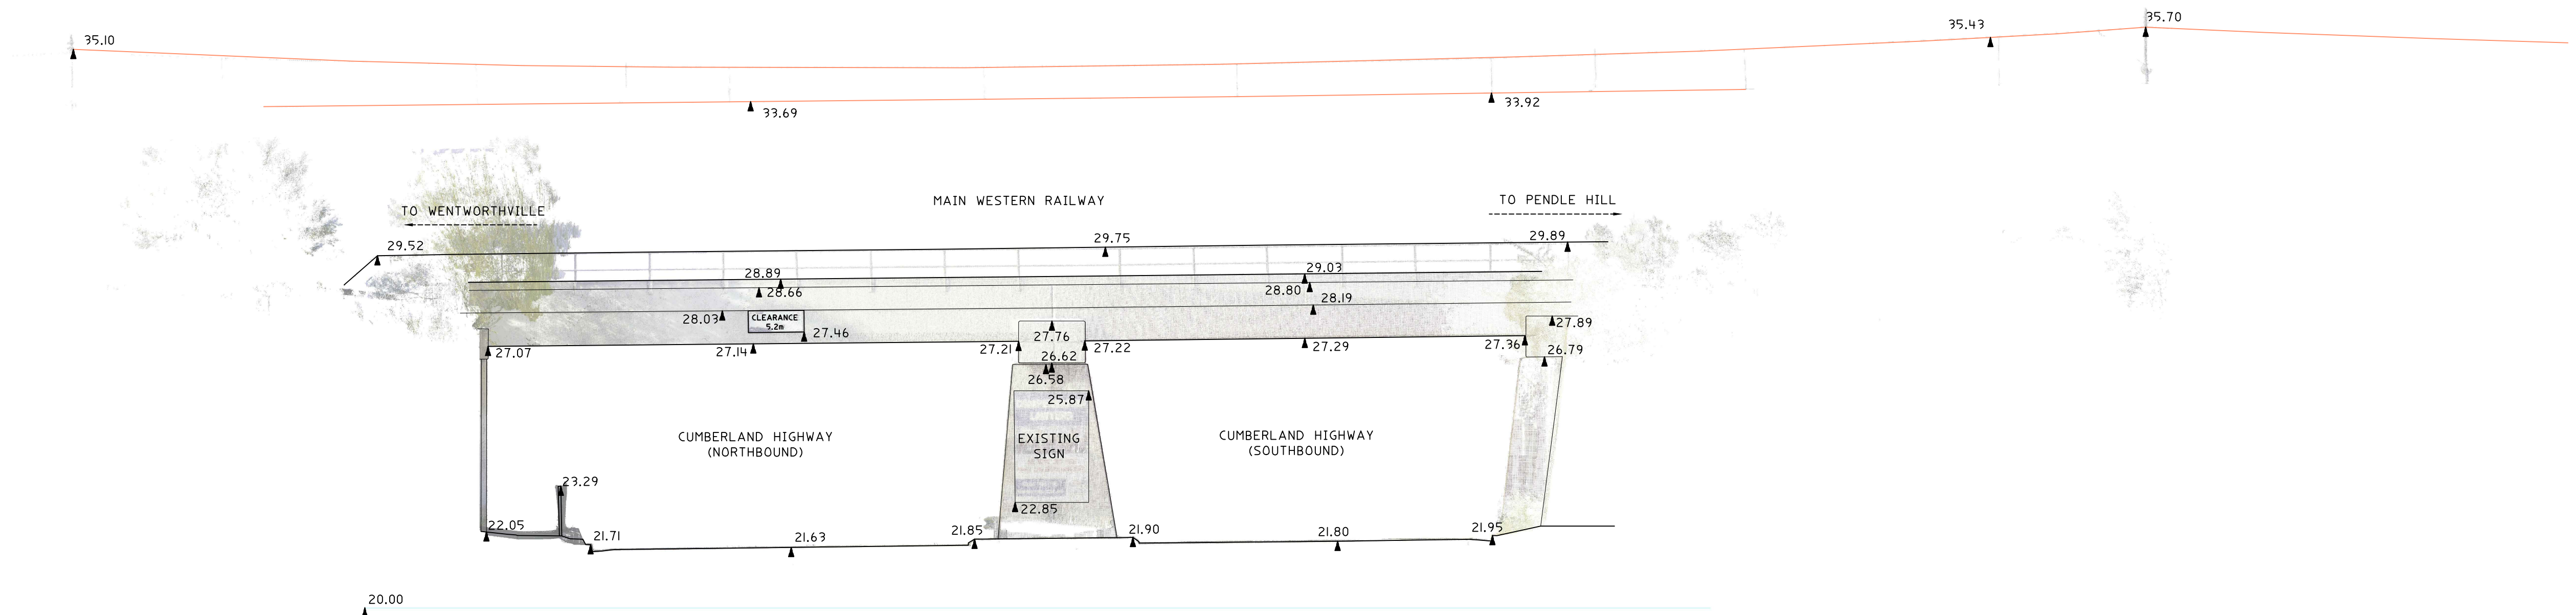

SECTION 2 - LOOKING NORTH

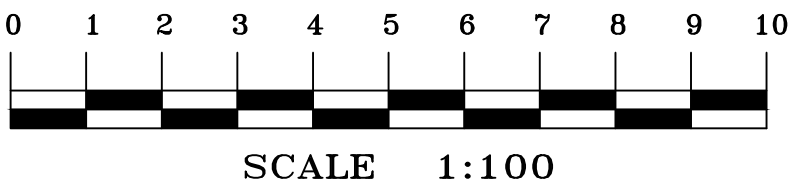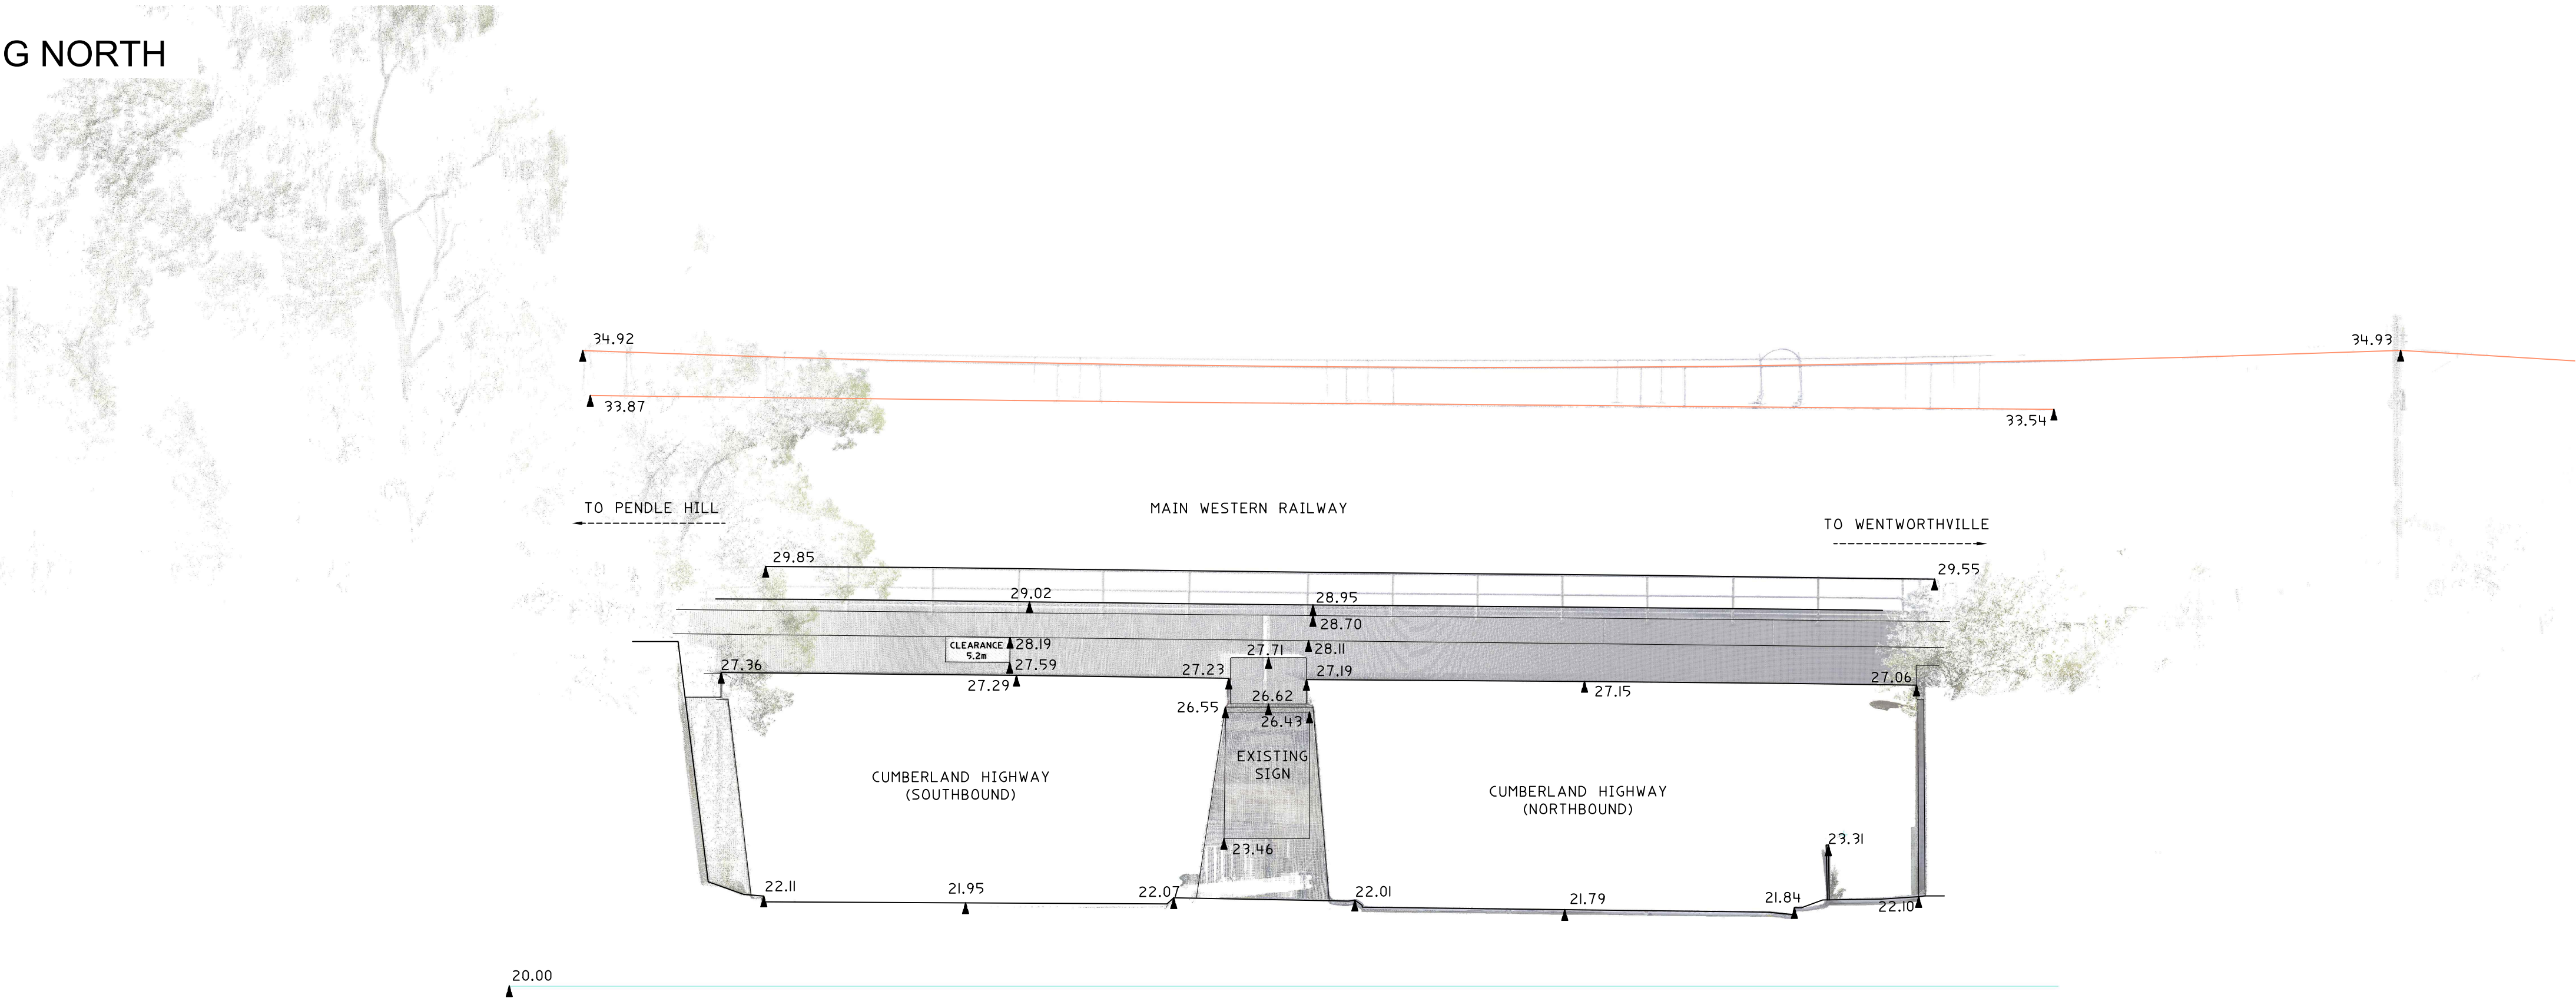

			HORIZONTAL DATUM:	VERTICAL DATUM:	CLIENT:	SURVEY PLAN	 C.M.S. Surveyors Pty Limited ACN: 096 240 201 PO Box 463 Dee Why NSW 2099 2/99A South Creek Road, Dee Why NSW 2099 Telephone: (02) 9971 4802 Facsimile: (02) 9971 4822 E-mail: info@cmssurveyors.com.au	<table><tr><td>SURVEYED CL</td><td>DRAWN CL</td><td>CHECKED CL</td><td>APPROVED DR</td></tr><tr><td colspan="2">SURVEY INSTRUCTION 20845</td><td>SCALE 1:100 A1 1:200 A3</td><td>DATE OF SURVEY 03/11/2021</td></tr><tr><td colspan="3">DRAWING NAME 20845detail</td><td>SHEET 2 OF 2</td></tr><tr><td colspan="3">CAD FILE 20845siteplan2.dwg</td><td>ISSUE 2</td></tr></table>	SURVEYED CL	DRAWN CL	CHECKED CL	APPROVED DR	SURVEY INSTRUCTION 20845		SCALE 1:100 A1 1:200 A3	DATE OF SURVEY 03/11/2021	DRAWING NAME 20845detail			SHEET 2 OF 2	CAD FILE 20845siteplan2.dwg			ISSUE 2
SURVEYED CL	DRAWN CL	CHECKED CL	APPROVED DR																					
SURVEY INSTRUCTION 20845		SCALE 1:100 A1 1:200 A3	DATE OF SURVEY 03/11/2021																					
DRAWING NAME 20845detail			SHEET 2 OF 2																					
CAD FILE 20845siteplan2.dwg			ISSUE 2																					
			CO-ORDINATE SYSTEM: MGA-GDA2020	DATUM: AUSTRALIAN HEIGHT DATUM (AHD)	JCDECAUX AUSTRALIA TRADING PTY LTD	SHOWING DETAILS OF BRIDGE AT PROPOSED SIGNAGE LOCATIONS																		
			MARKS ADOPTED: SS26052	B.M. ADOPTED: SS26052	LEVEL 6, 1 YORK STREET	RAILWAY BRIDGE OVER CUMBERLAND HIGHWAY																		
2	INFORMATION ADDED TO SECTIONS	19/11/2021		R.L. 24.815 (LB)	SYDNEY, NSW, 2000	WENTWORTHVILLE, NSW, 2145																		
1	FIRST ISSUE	11/11/2021	LGA: CUMBERLAND	SOURCE: S.C.I.M.S. (29/10/2021)																				