


1.5 off Boundary
LOT 2872
DP1222460
SITE AREA 941m²
Shed

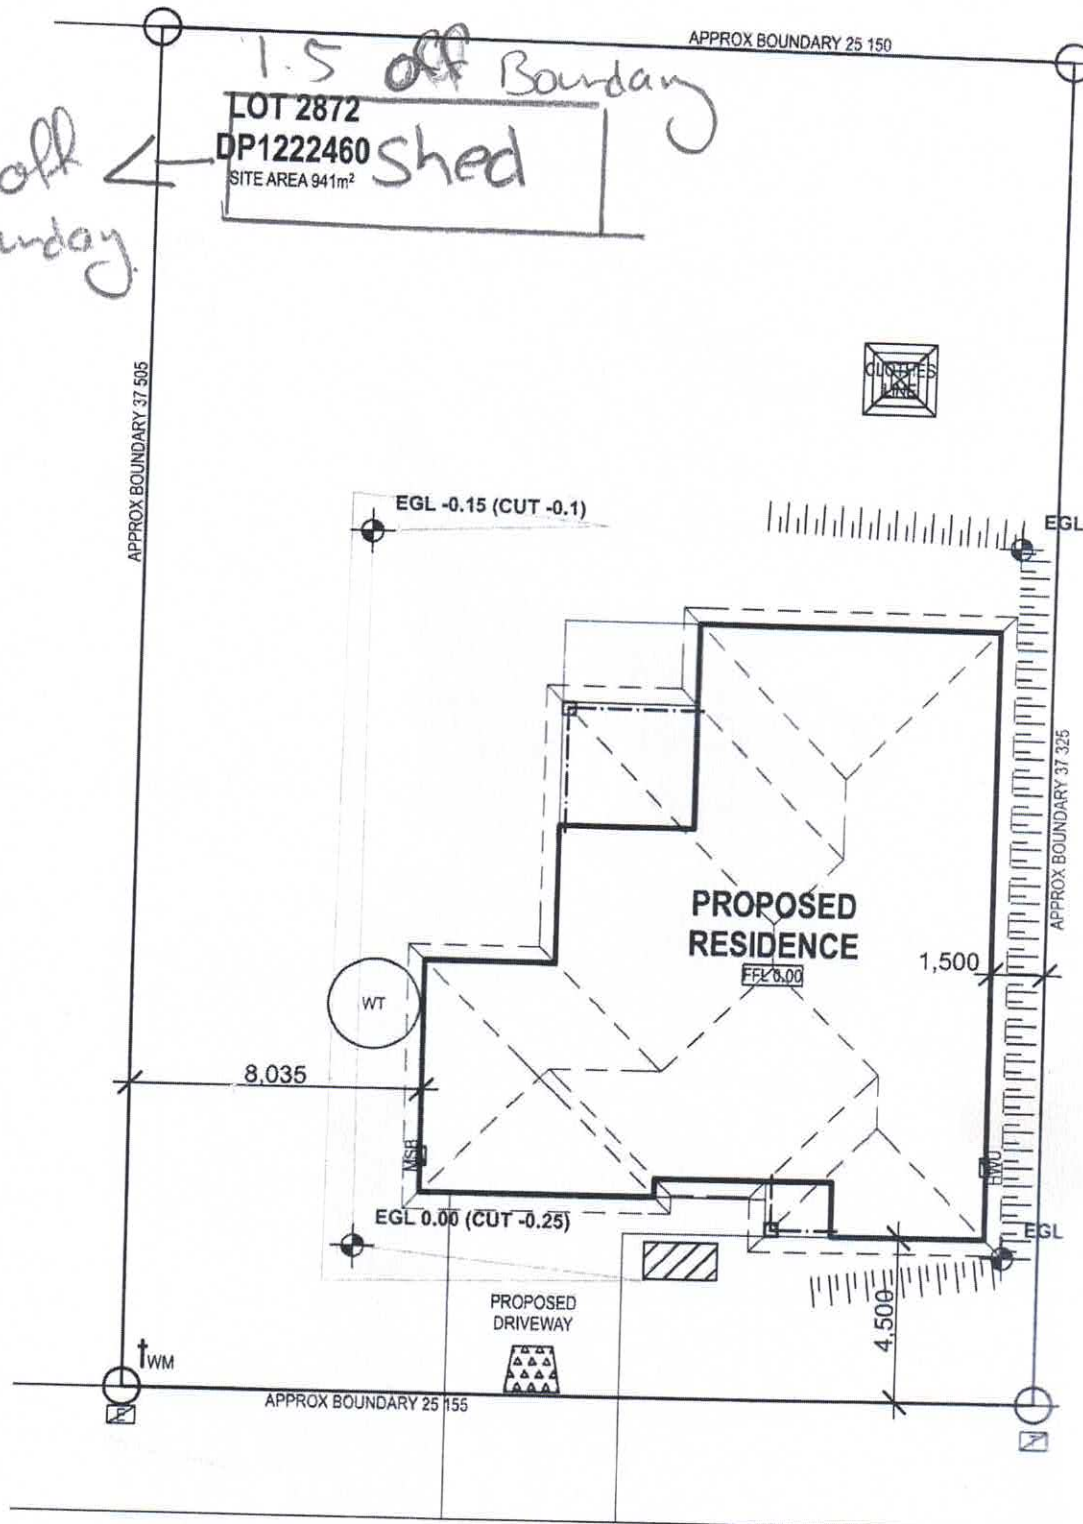

JOE COATES PLACE