


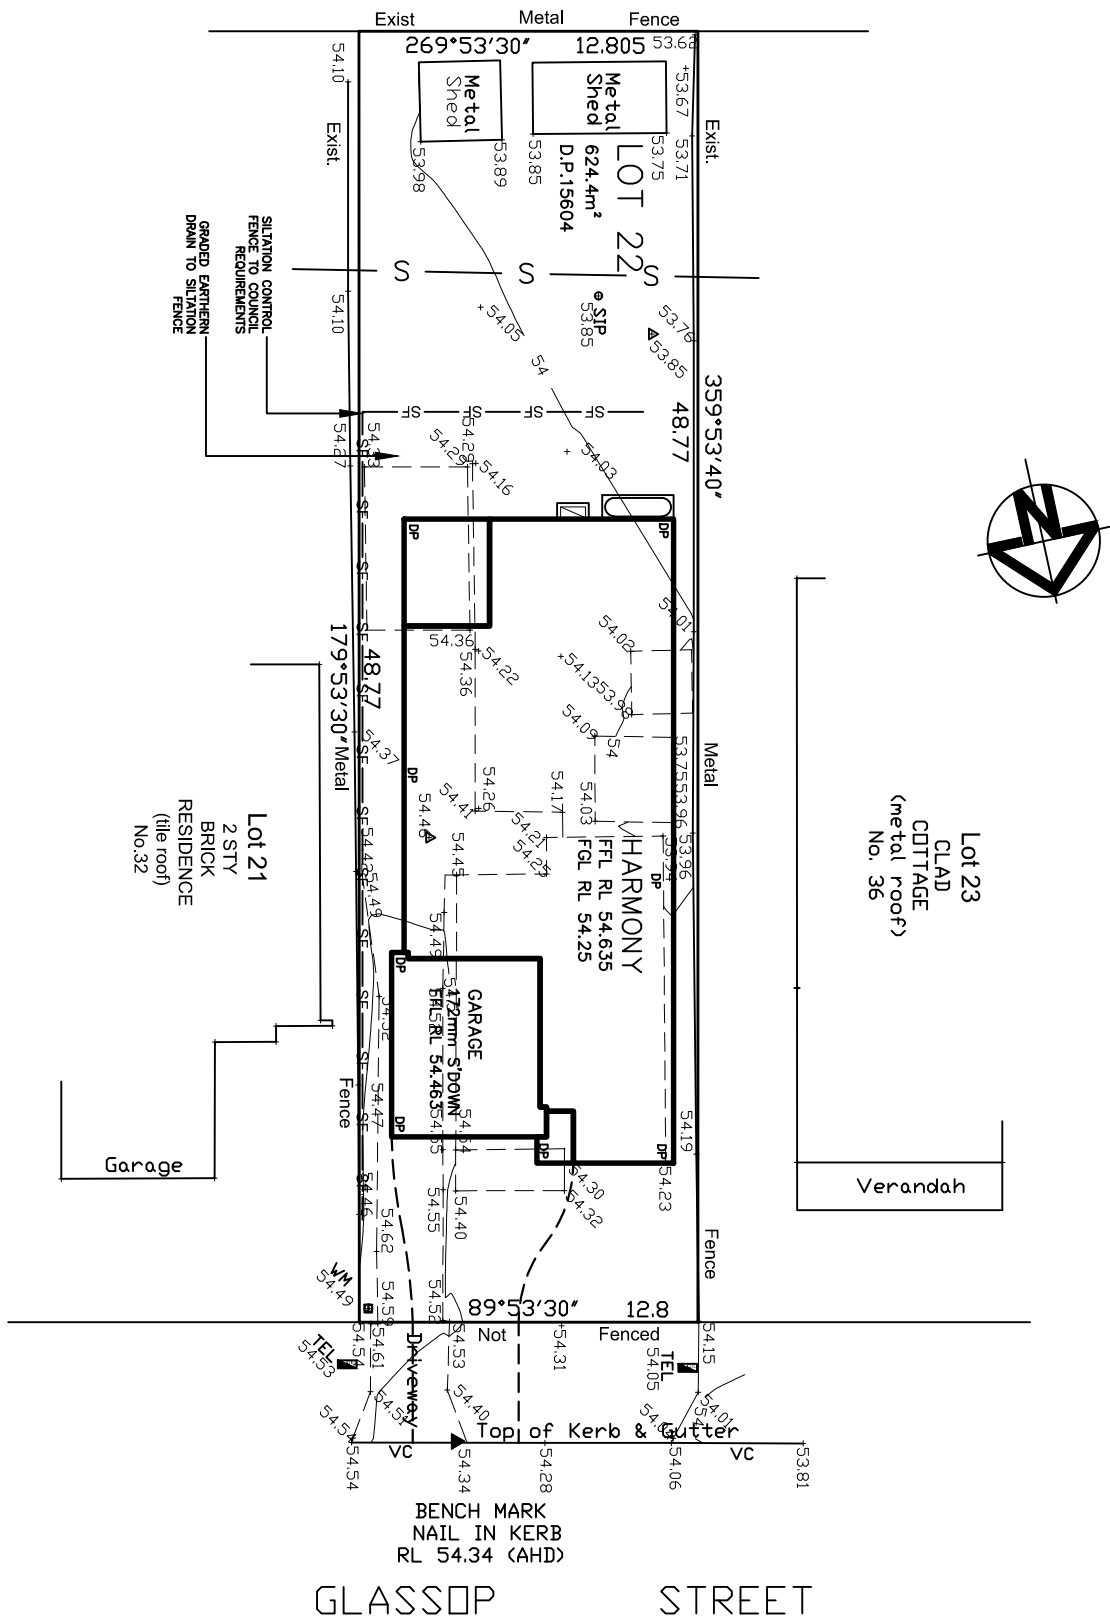

ALLWORTH CONSTRUCTIONS PTY LTD

9A/9-11 SOUTH STREET, RYDALMERE NSW 2116 1300 769 988 LIC No 34459

A.B.N. 78 002 565 353

SILTATION
NOT TO SCALE

AT: LOT 22(No.34) GLASSOP STREET, YAGOONA
FOR: MR C. & MRS A. LAWS

Date: 01.03.2022

JOB No: 14571

HARMONY
4B/GUEST ENTERTAINER
LH GARAGE