


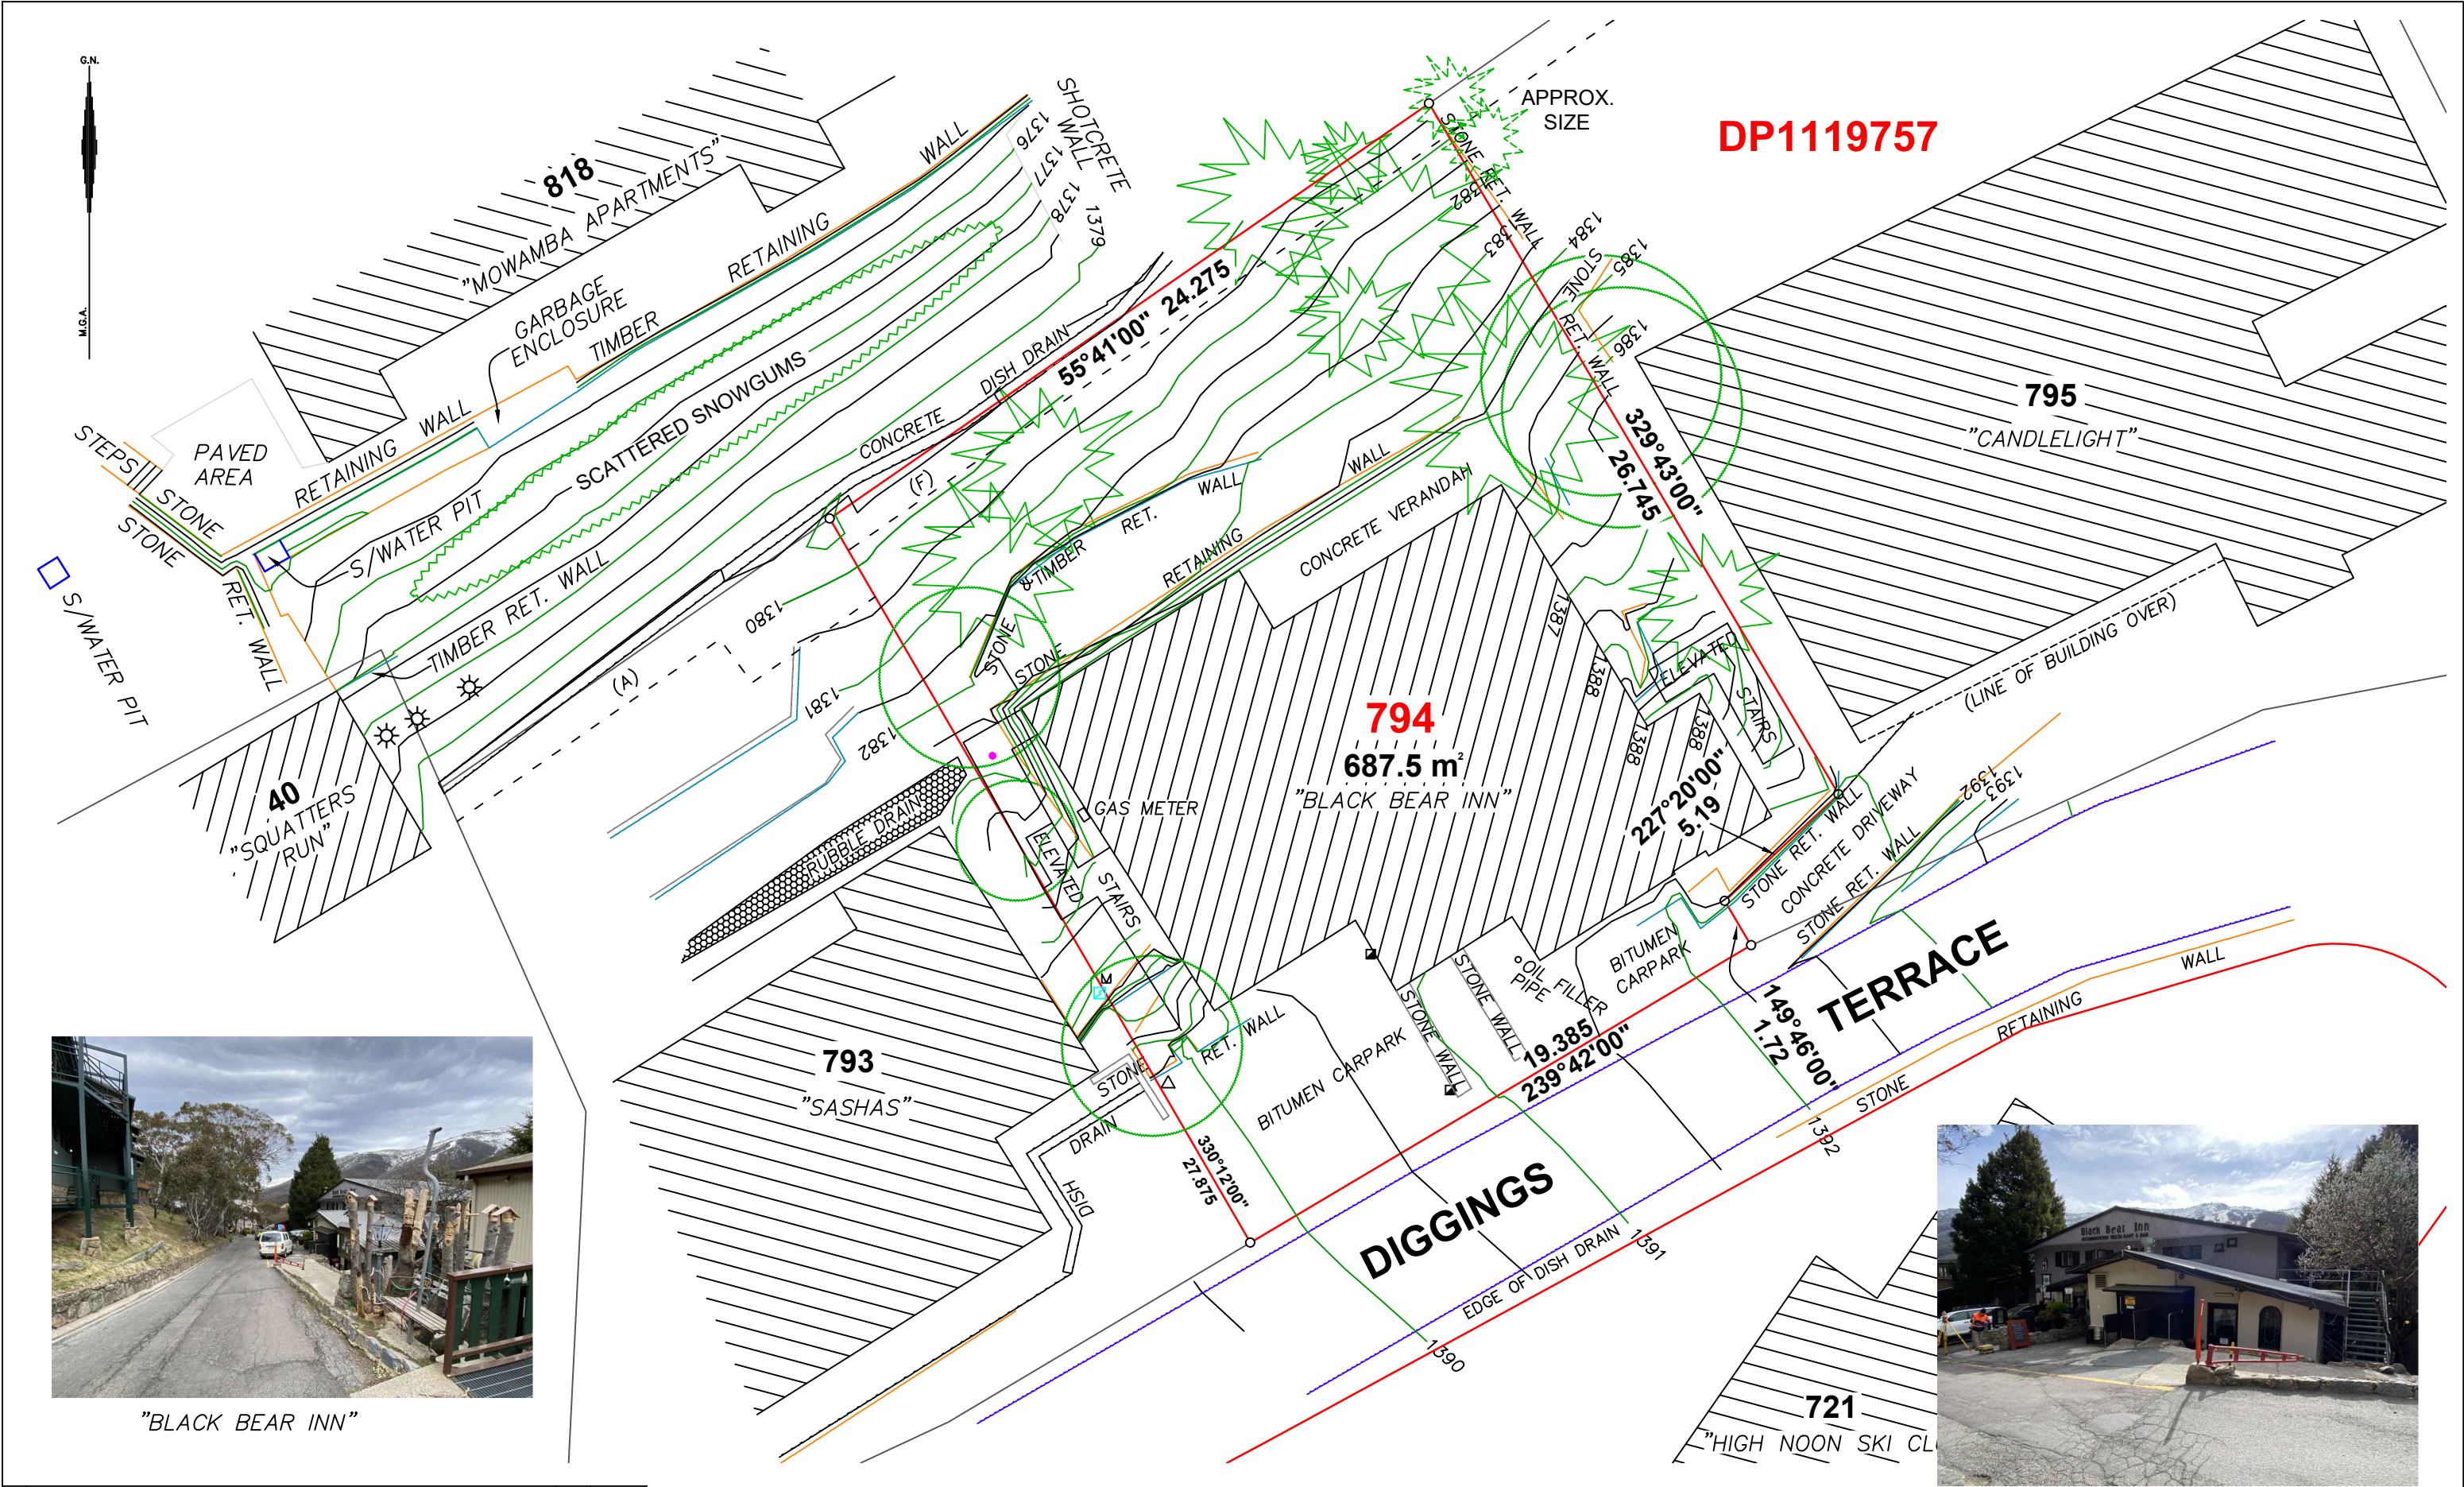

D	CLIENT ISSUE ORIGINAL SURVEY 2003 - UPDATED 2007 AND 2020	PB	09.09.20
No.	DESCRIPTION	CHK	DATE

COPYRIGHT NOTICE
THIS DOCUMENT REMAINS THE PROPERTY OF
PETER W. BURNS SURVEYORS PTY LTD.

CONDITIONS OF USE
THIS DOCUMENT MAY ONLY BE USED BY THE CLIENT FOR
THE PURPOSE FOR WHICH IT WAS COMMISSIONED. USE OF
THE DOCUMENT FOR ANY OTHER PURPOSE IS NOT
PERMITTED UNLESS PRIOR WRITTEN APPROVAL HAS BEEN
OBTAINED FROM PETER W BURNS PTY LTD.

PETER W. BURNS PTY LIMITED
REGISTERED LAND & ENGINEERING SURVEYORS
GPS*REMOTE SENSING*FARMLANS*CADASTRAL*GIS*PRECISE MEASUREMENT*ENGINEERING

PO BOX 737 COOMA NSW 2630
Ph (02) 6452 3221 Fax (02) 6452 4220
Email: survey@pburns.com.au
ABN 64 002 953 291



Surveyed PB	Drafted AS	Checked PB	Client "BLACK BEAR INN"
REGISTERED SURVEYOR			Title CONTOUR AND DETAIL SURVEY LOT 794 DP1119757 DIGGINGS TERRACE THREDBO
Scale @A1: N/A @A3: 1:200	Paper Size A3	CAD file: 3576_CD_01_D	
DO NOT SCALE		JOB REF. No: 3576	Survey Date: 27/08/2003
HEIGHT DATUM: AHD		LGA: SNOWY MONARO REGIONAL	
AZIMUTH: MGA		Parish: KOSCIUSZKO	
CONTOUR INTERVAL: 0.5 m		County: WALLACE	
DA #:		Revision D	Sheet No. 01/11



"GOLDEN EAGLE" LODGE



"HIGH NOON" LODGE

D	CLIENT ISSUE ORIGINAL SURVEY 2003 - UPDATED 2007 AND 2020	PB	09.09.20
No.	DESCRIPTION	CHK	DATE

COPYRIGHT NOTICE
THIS DOCUMENT REMAINS THE PROPERTY OF
PETER W. BURNS SURVEYORS PTY LTD.

CONDITIONS OF USE
THIS DOCUMENT MAY ONLY BE USED BY THE CLIENT FOR
THE PURPOSE FOR WHICH IT WAS COMMISSIONED. USE OF
THE DOCUMENT FOR ANY OTHER PURPOSE IS NOT
PERMITTED UNLESS PRIOR WRITTEN APPROVAL HAS BEEN
OBTAINED FROM PETER W BURNS PTY LTD.


PETER W. BURNS PTY LIMITED
REGISTERED LAND & ENGINEERING SURVEYORS
GPS*REMOTE SENSING*FARMLANS*CADASTRAL*GIS*PRECISE MEASUREMENT*ENGINEERING

PO BOX 737 COOMA NSW 2630
Ph (02) 6452 3221 Fax (02) 6452 4220
Email: survey@pburns.com.au
ABN 64 002 953 291



Surveyed PB	Drafted AS	Checked PB	Client "BLACK BEAR INN"	HEIGHT DATUM: AHD	LGA: SNOWY MONARO REGIONAL
REGISTERED SURVEYOR			Title CONTOUR AND DETAIL SURVEY LOT 794 DP1119757 DIGGINGS TERRACE THREDBO	AZIMUTH: MGA	Parish: KOSCIUSZKO
				CONTOUR INTERVAL: 0.5 m	County: WALLACE
Scale @A1: N/A @A3: 1:200 DO NOT SCALE			CAD file: 3576_CD_01_D	DA #:	Revision D
Paper Size A3			JOB REF. No: 3576	Survey Date: 27/08/2003	Sheet No. 02/11



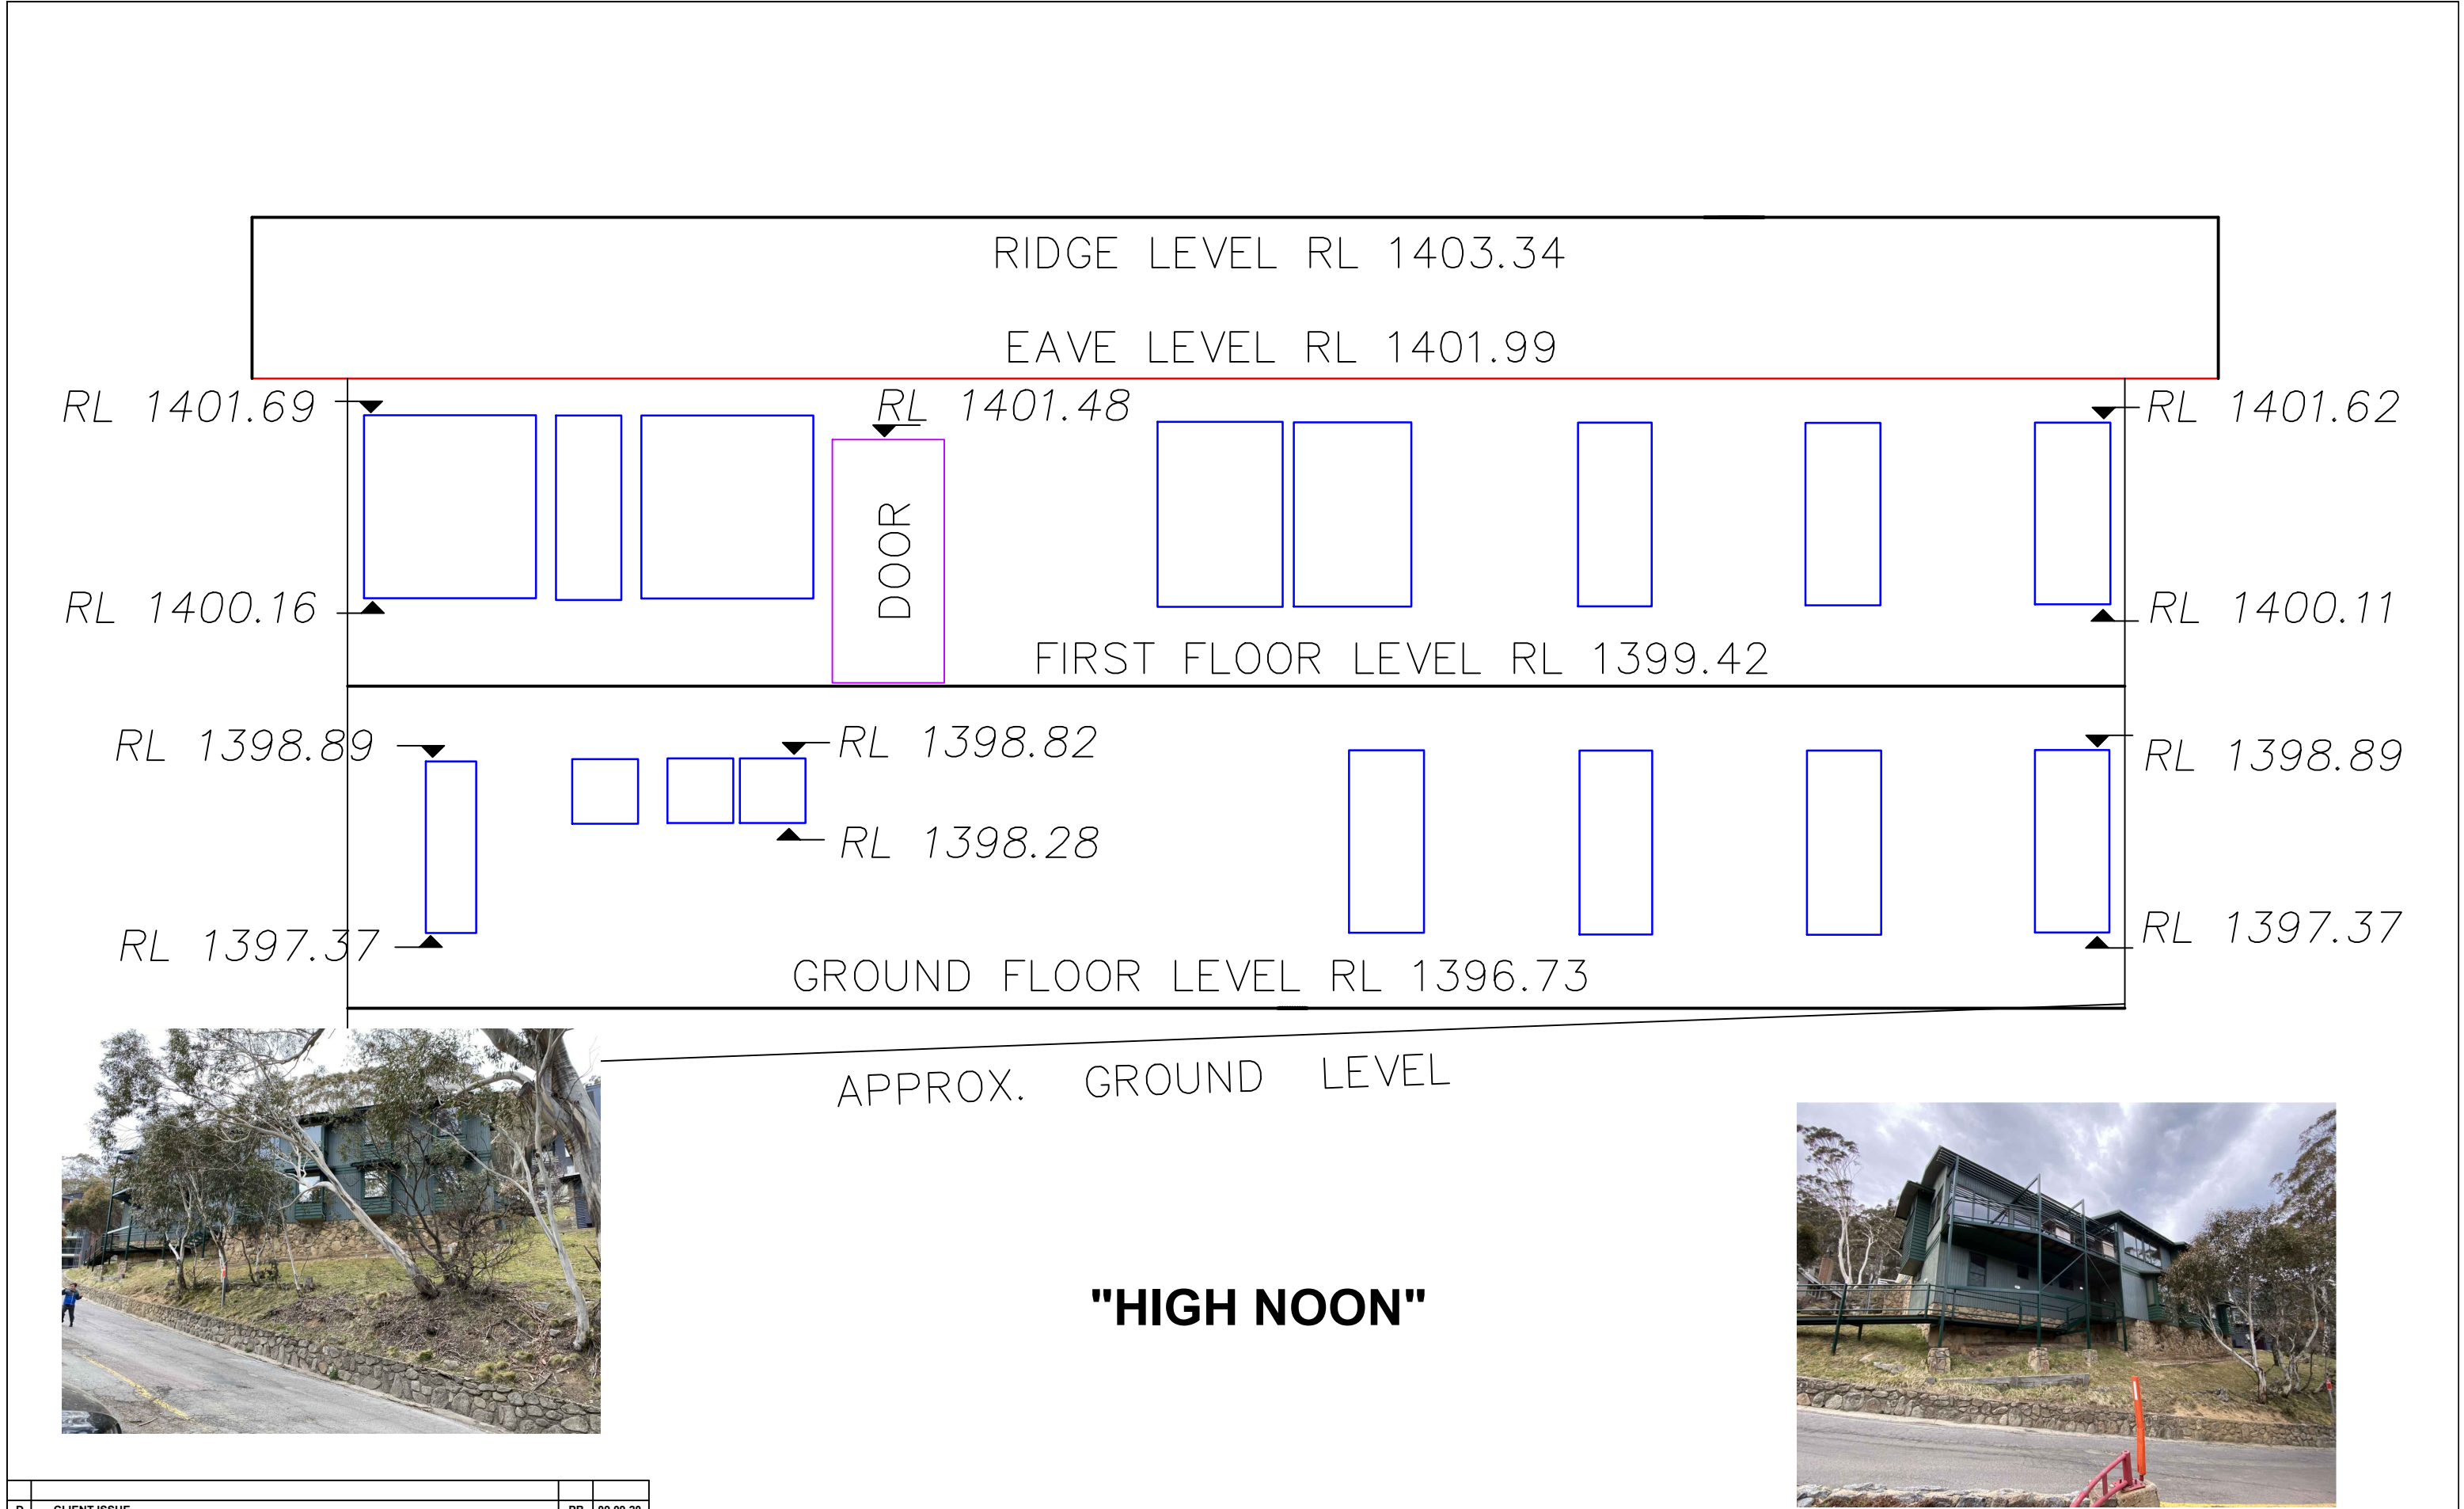

D	CLIENT ISSUE	PB	09.09.20
No.	DESCRIPTION	CHK	DATE

COPYRIGHT NOTICE
THIS DOCUMENT REMAINS THE PROPERTY OF
PETER W. BURNS SURVEYORS PTY LTD.


CONDITIONS OF USE
THIS DOCUMENT MAY ONLY BE USED BY THE CLIENT FOR
THE PURPOSE FOR WHICH IT WAS COMMISSIONED. USE OF
THE DOCUMENT FOR ANY OTHER PURPOSE IS NOT
PERMITTED UNLESS PRIOR WRITTEN APPROVAL HAS BEEN
OBTAINED FROM PETER W BURNS PTY LTD.

PETER W. BURNS PTY LIMITED
REGISTERED LAND & ENGINEERING SURVEYORS
GPS*REMOTE SENSING*FARMLANS*CADASTRAL*GIS*PRECISE MEASUREMENT*ENGINEERING




PO BOX 737 COOMA NSW 2630
Ph (02) 6452 3221 Fax (02) 6452 4220
Email: survey@pburns.com.au
ABN 64 002 953 291



Surveyed PB	Drafted AS	Checked PB	Client "BLACK BEAR INN"	HEIGHT DATUM: AHD	LGA: SNOWY MONARO REGIONAL
			Title NORTHERN ELEVATION HIGH NOON LODGE THREDBO ALPINE VILLAGE	AZIMUTH: -	Parish: KOSCIUSZKO
				CONTOUR INTERVAL: -	County: WALLACE
				DA #:	Revision D
					Sheet No. 03/11
Scale @A1: N/A @A3: 1:50 DO NOT SCALE			Paper Size A3	CAD file: 3576_CD_01_D	JOB REF. No: 3576
				Survey Date: 27/08/2003	

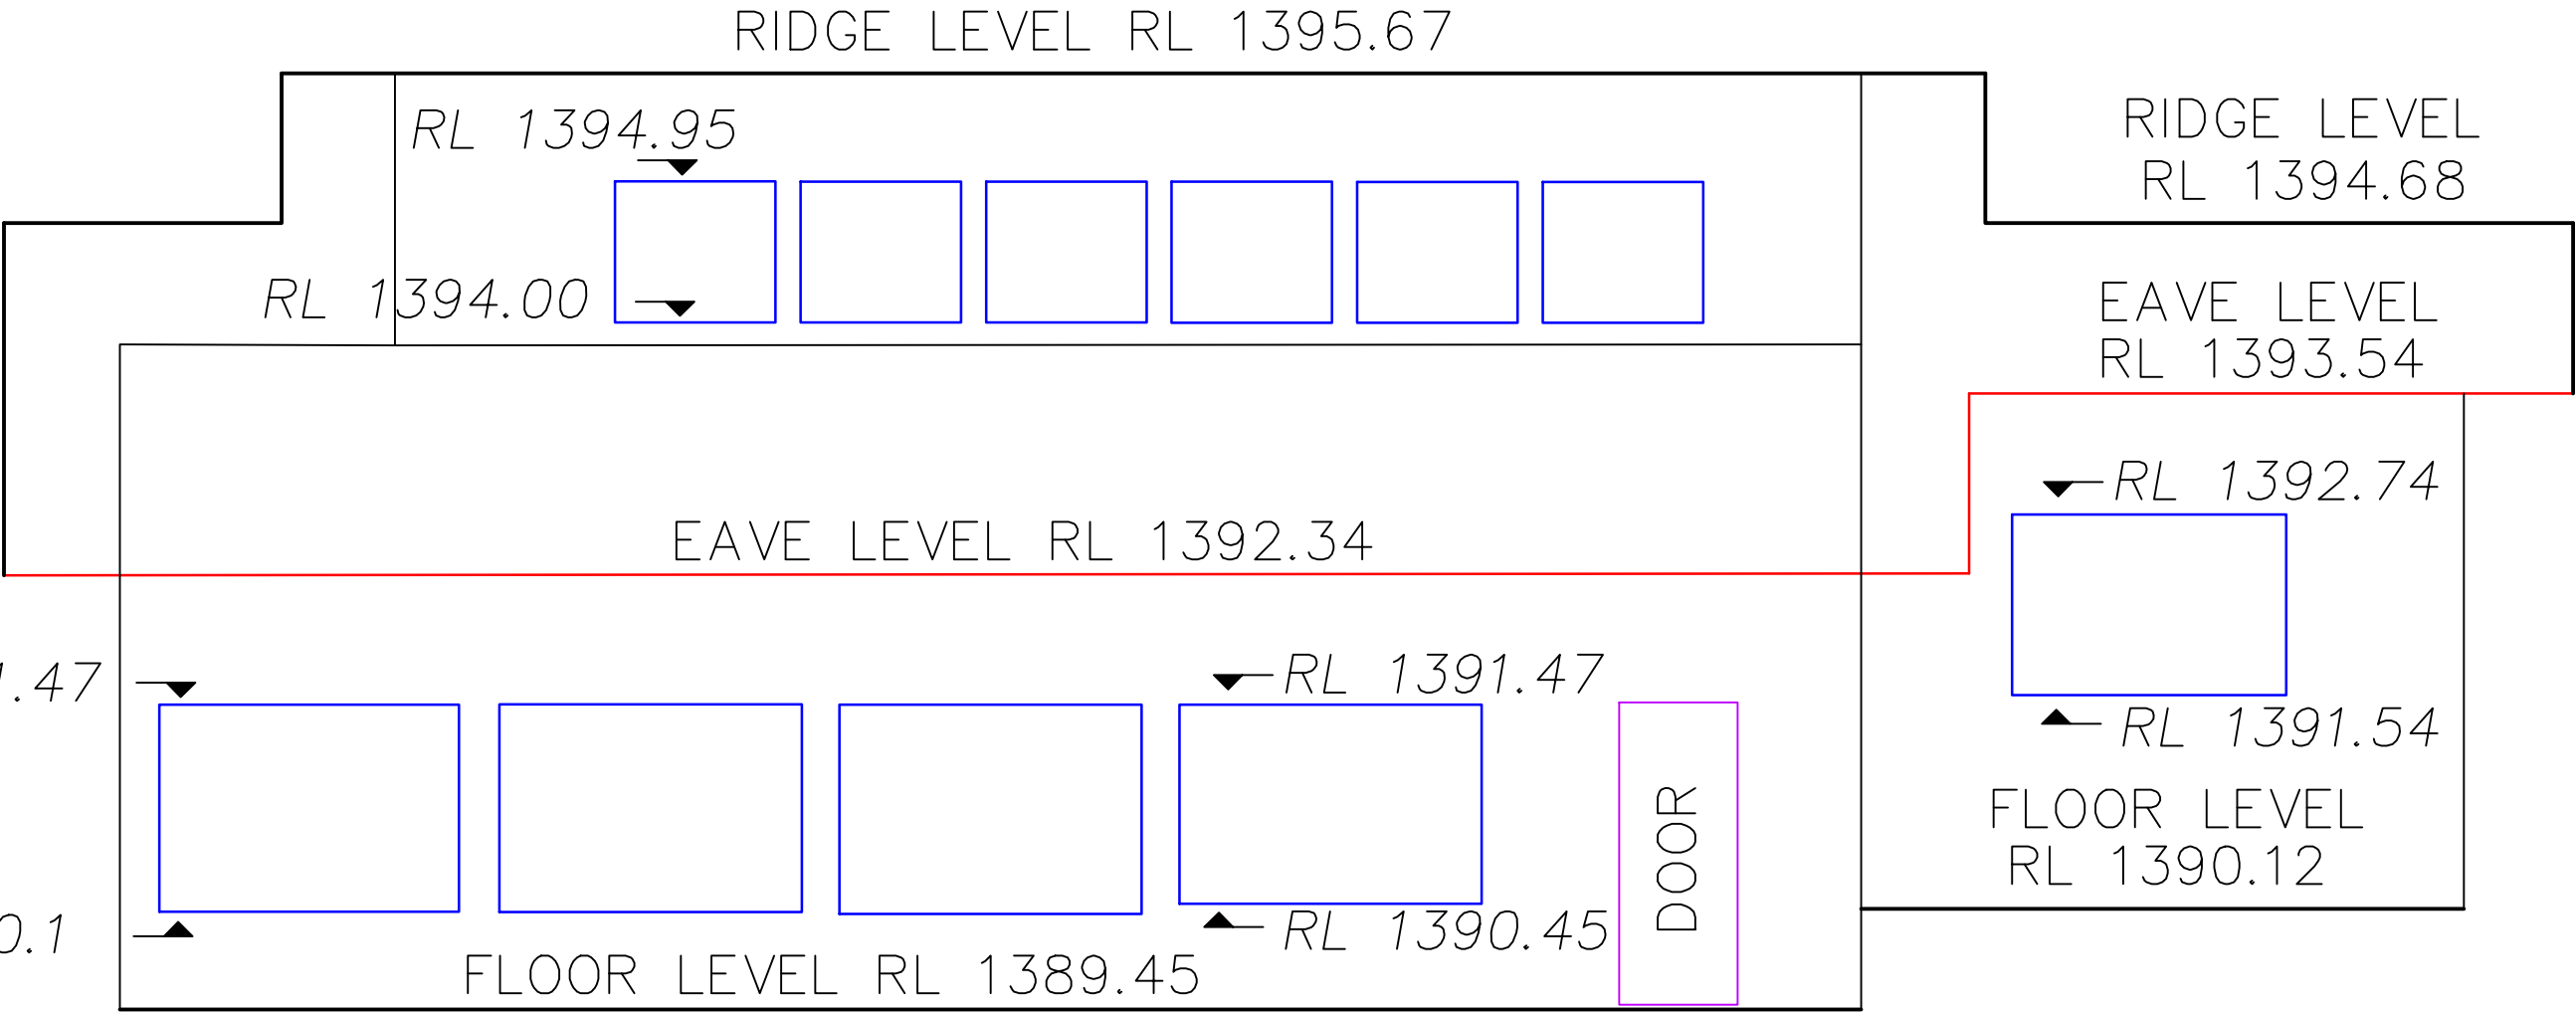

"SASHA'S"

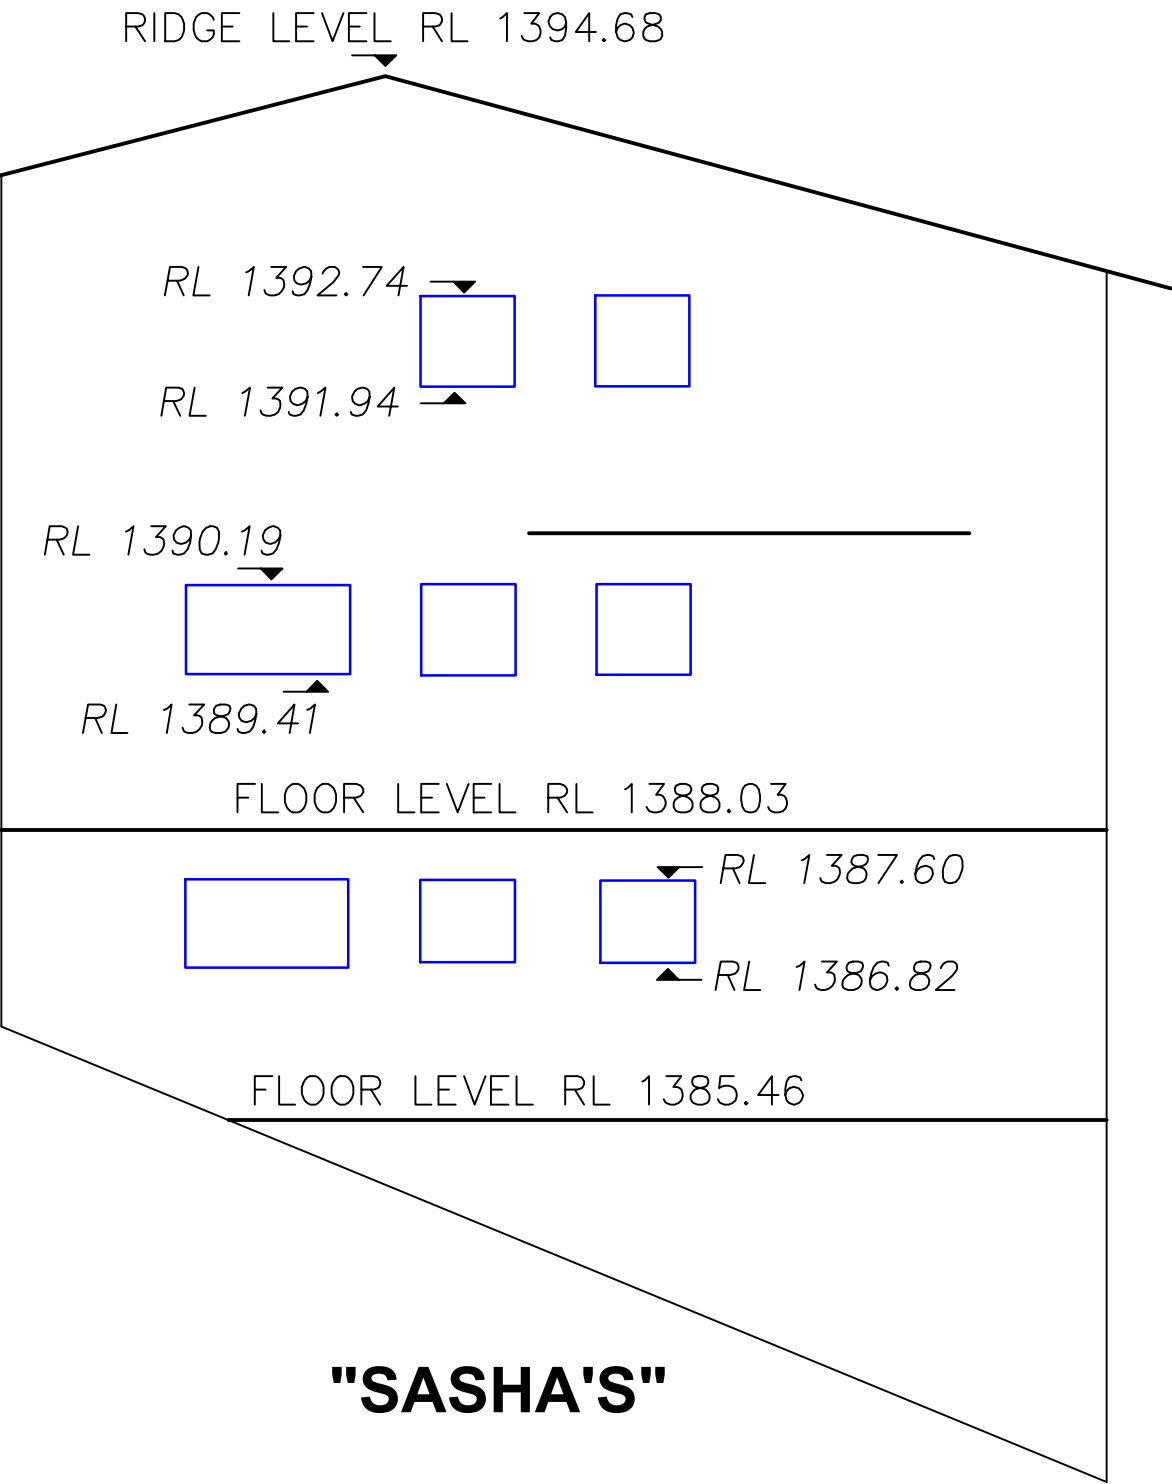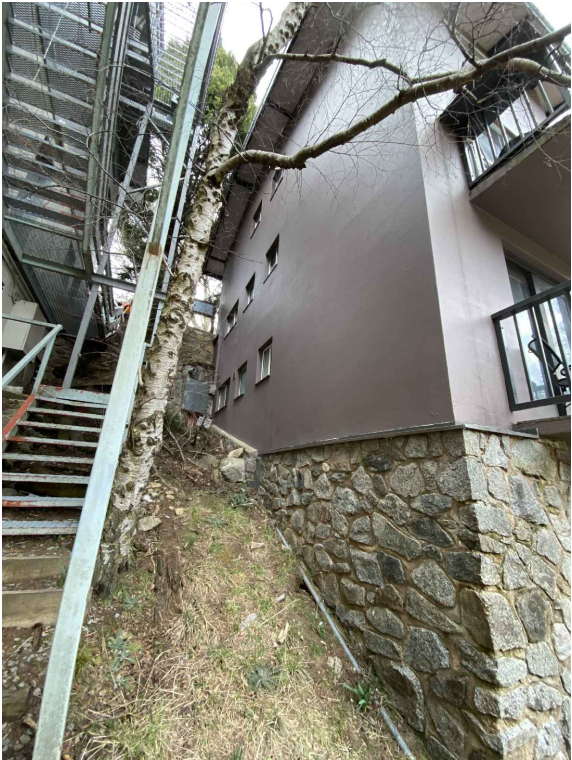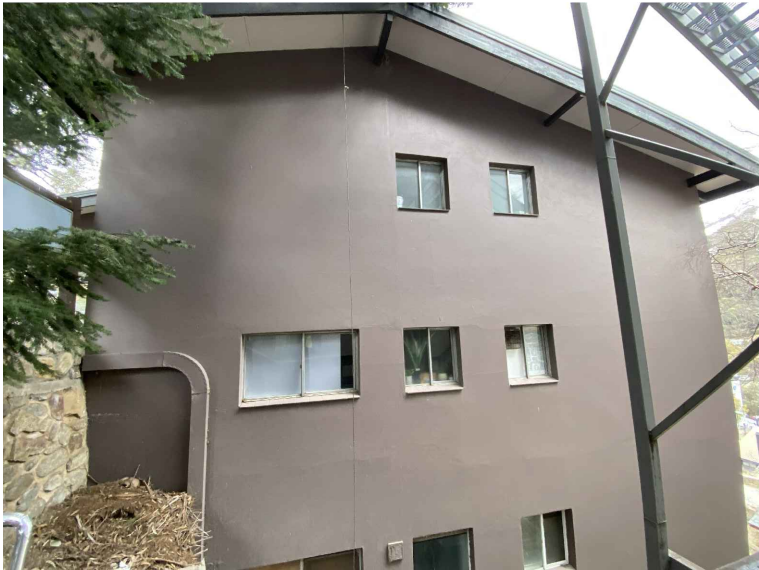

D	CLIENT ISSUE	PB	09.09.20
No.	DESCRIPTION	CHK	DATE

COPYRIGHT NOTICE
THIS DOCUMENT REMAINS THE PROPERTY OF
PETER W. BURNS SURVEYORS PTY LTD.



CONDITIONS OF USE
THIS DOCUMENT MAY ONLY BE USED BY THE CLIENT FOR
THE PURPOSE FOR WHICH IT WAS COMMISSIONED. USE OF
THE DOCUMENT FOR ANY OTHER PURPOSE IS NOT
PERMITTED UNLESS PRIOR WRITTEN APPROVAL HAS BEEN
OBTAINED FROM PETER W BURNS PTY LTD.

PETER W. BURNS PTY LIMITED
REGISTERED LAND & ENGINEERING SURVEYORS
GPS*REMOTE SENSING*FARMPLANS*CADASTRAL*GIS*PRECISE MEASUREMENT*ENGINEERING

PO BOX 737 COOMA NSW 2630
Ph (02) 6452 3221 Fax (02) 6452 4220
Email: survey@pburns.com.au
ABN 64 002 953 291



Surveyed PB	Drafted AS	Checked PB	Client "BLACK BEAR INN"	HEIGHT DATUM: AHD	LGA: SNOWY MONARO REGIONAL
REGISTERED SURVEYOR			Title EASTERN ELEVATION SASHA'S LODGE THREDBO ALPINE VILLAGE	AZIMUTH: -	Parish: KOSCIUSZKO
				CONTOUR INTERVAL: -	County: WALLACE
Scale @A1: N/A @A3: 3:200 DO NOT SCALE			Paper Size A3	DA #: 	Revision D
CAD file: 3576_CD_01_D			JOB REF. No: 3576	Survey Date: 27/09/2006	Sheet No. 05/11

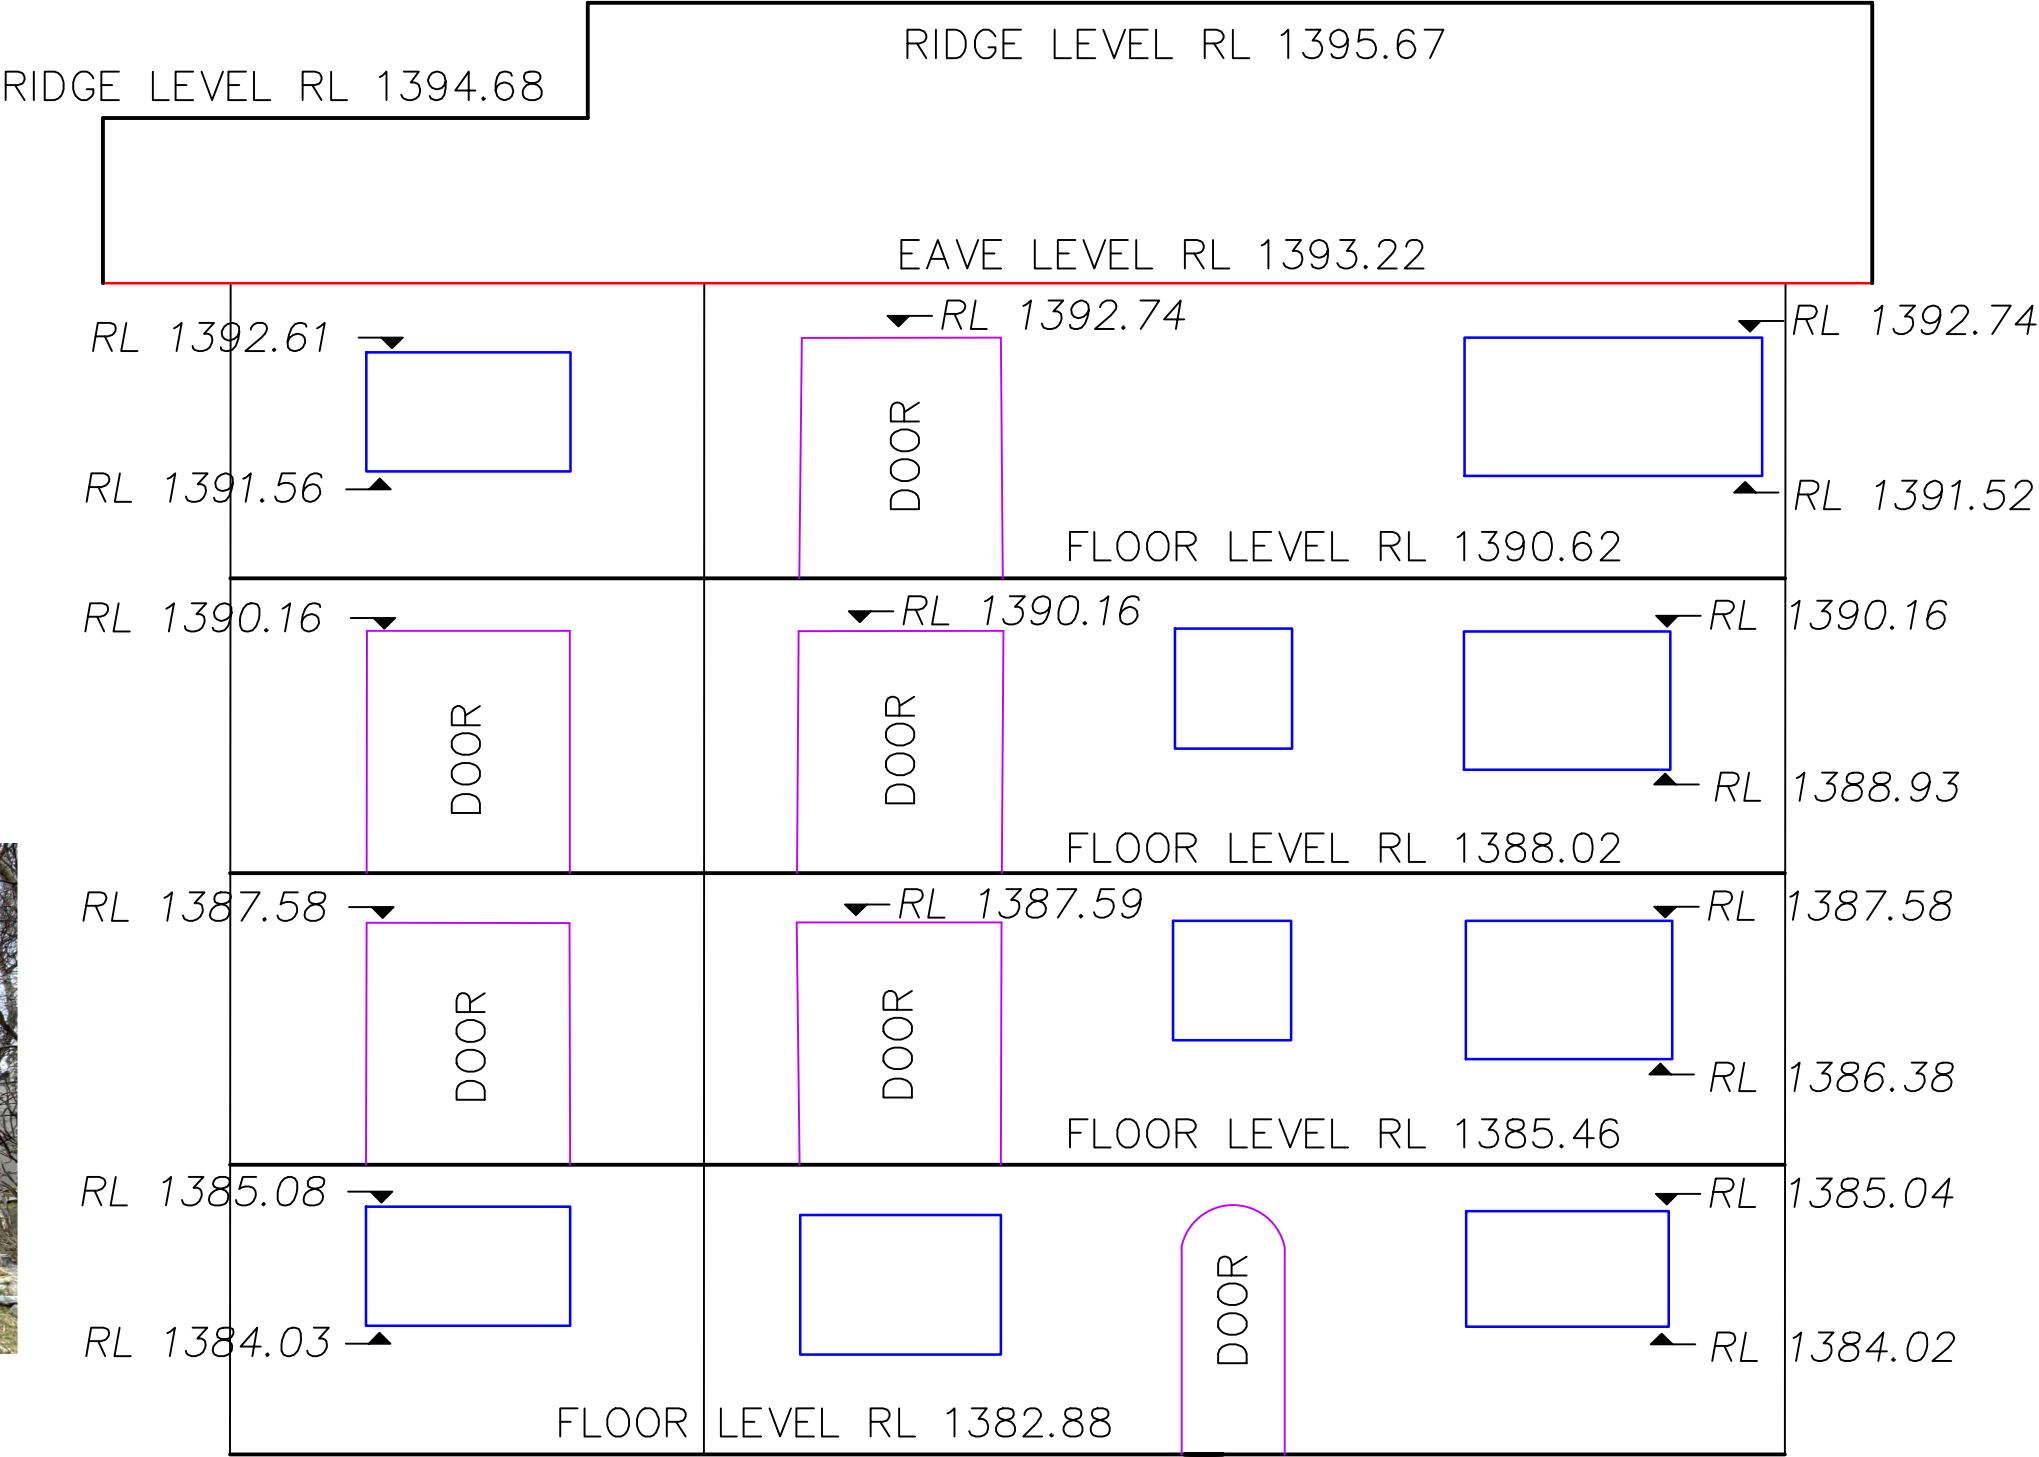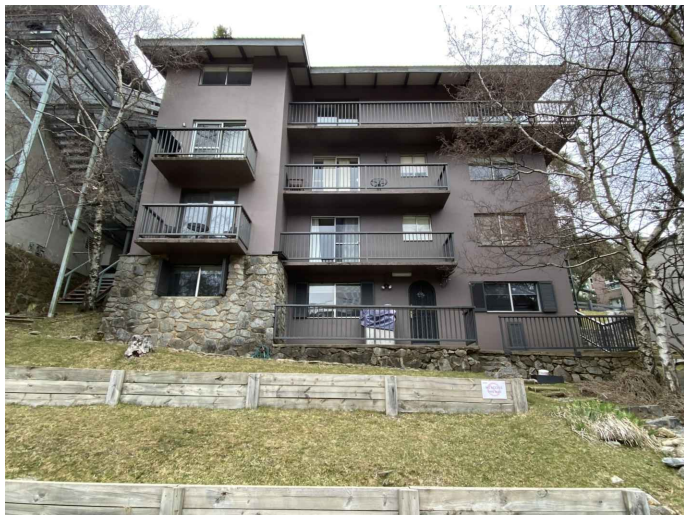

"SASHA'S"

D	CLIENT ISSUE	PB	09.09.20
No.	DESCRIPTION	CHK	DATE

COPYRIGHT NOTICE
THIS DOCUMENT REMAINS THE PROPERTY OF
PETER W. BURNS SURVEYORS PTY LTD.

CONDITIONS OF USE
THIS DOCUMENT MAY ONLY BE USED BY THE CLIENT FOR
THE PURPOSE FOR WHICH IT WAS COMMISSIONED. USE OF
THE DOCUMENT FOR ANY OTHER PURPOSE IS NOT
PERMITTED UNLESS PRIOR WRITTEN APPROVAL HAS BEEN
OBTAINED FROM PETER W BURNS PTY LTD.

PETER W. BURNS PTY LIMITED
REGISTERED LAND & ENGINEERING SURVEYORS
GPS*REMOTE SENSING*FARMLANS*CADASTRAL*GIS*PRECISE MEASUREMENT*ENGINEERING


PO BOX 737 COOMA NSW 2630
Ph (02) 6452 3221 Fax (02) 6452 4220
Email: survey@pburns.com.au
ABN 64 002 953 291



Surveyed PB	Drafted AS	Checked PB	Client "BLACK BEAR INN"	HEIGHT DATUM: AHD	LGA: SNOWY MONARO REGIONAL
			Title NORTHERN ELEVATION SASHA'S LODGE THREDBO ALPINE VILLAGE	AZIMUTH: -	Parish: KOSCIUSZKO
				CONTOUR INTERVAL: -	County: WALLACE
				DA #:	Revision D
					Sheet No. 06/11
Scale @A1: N/A @A3: 3:200 DO NOT SCALE			Paper Size A3	CAD file: 3576_CD_01_D	JOB REF. No: 3576
				Survey Date: 27/09/2006	



CANDLELIGHT LODGE

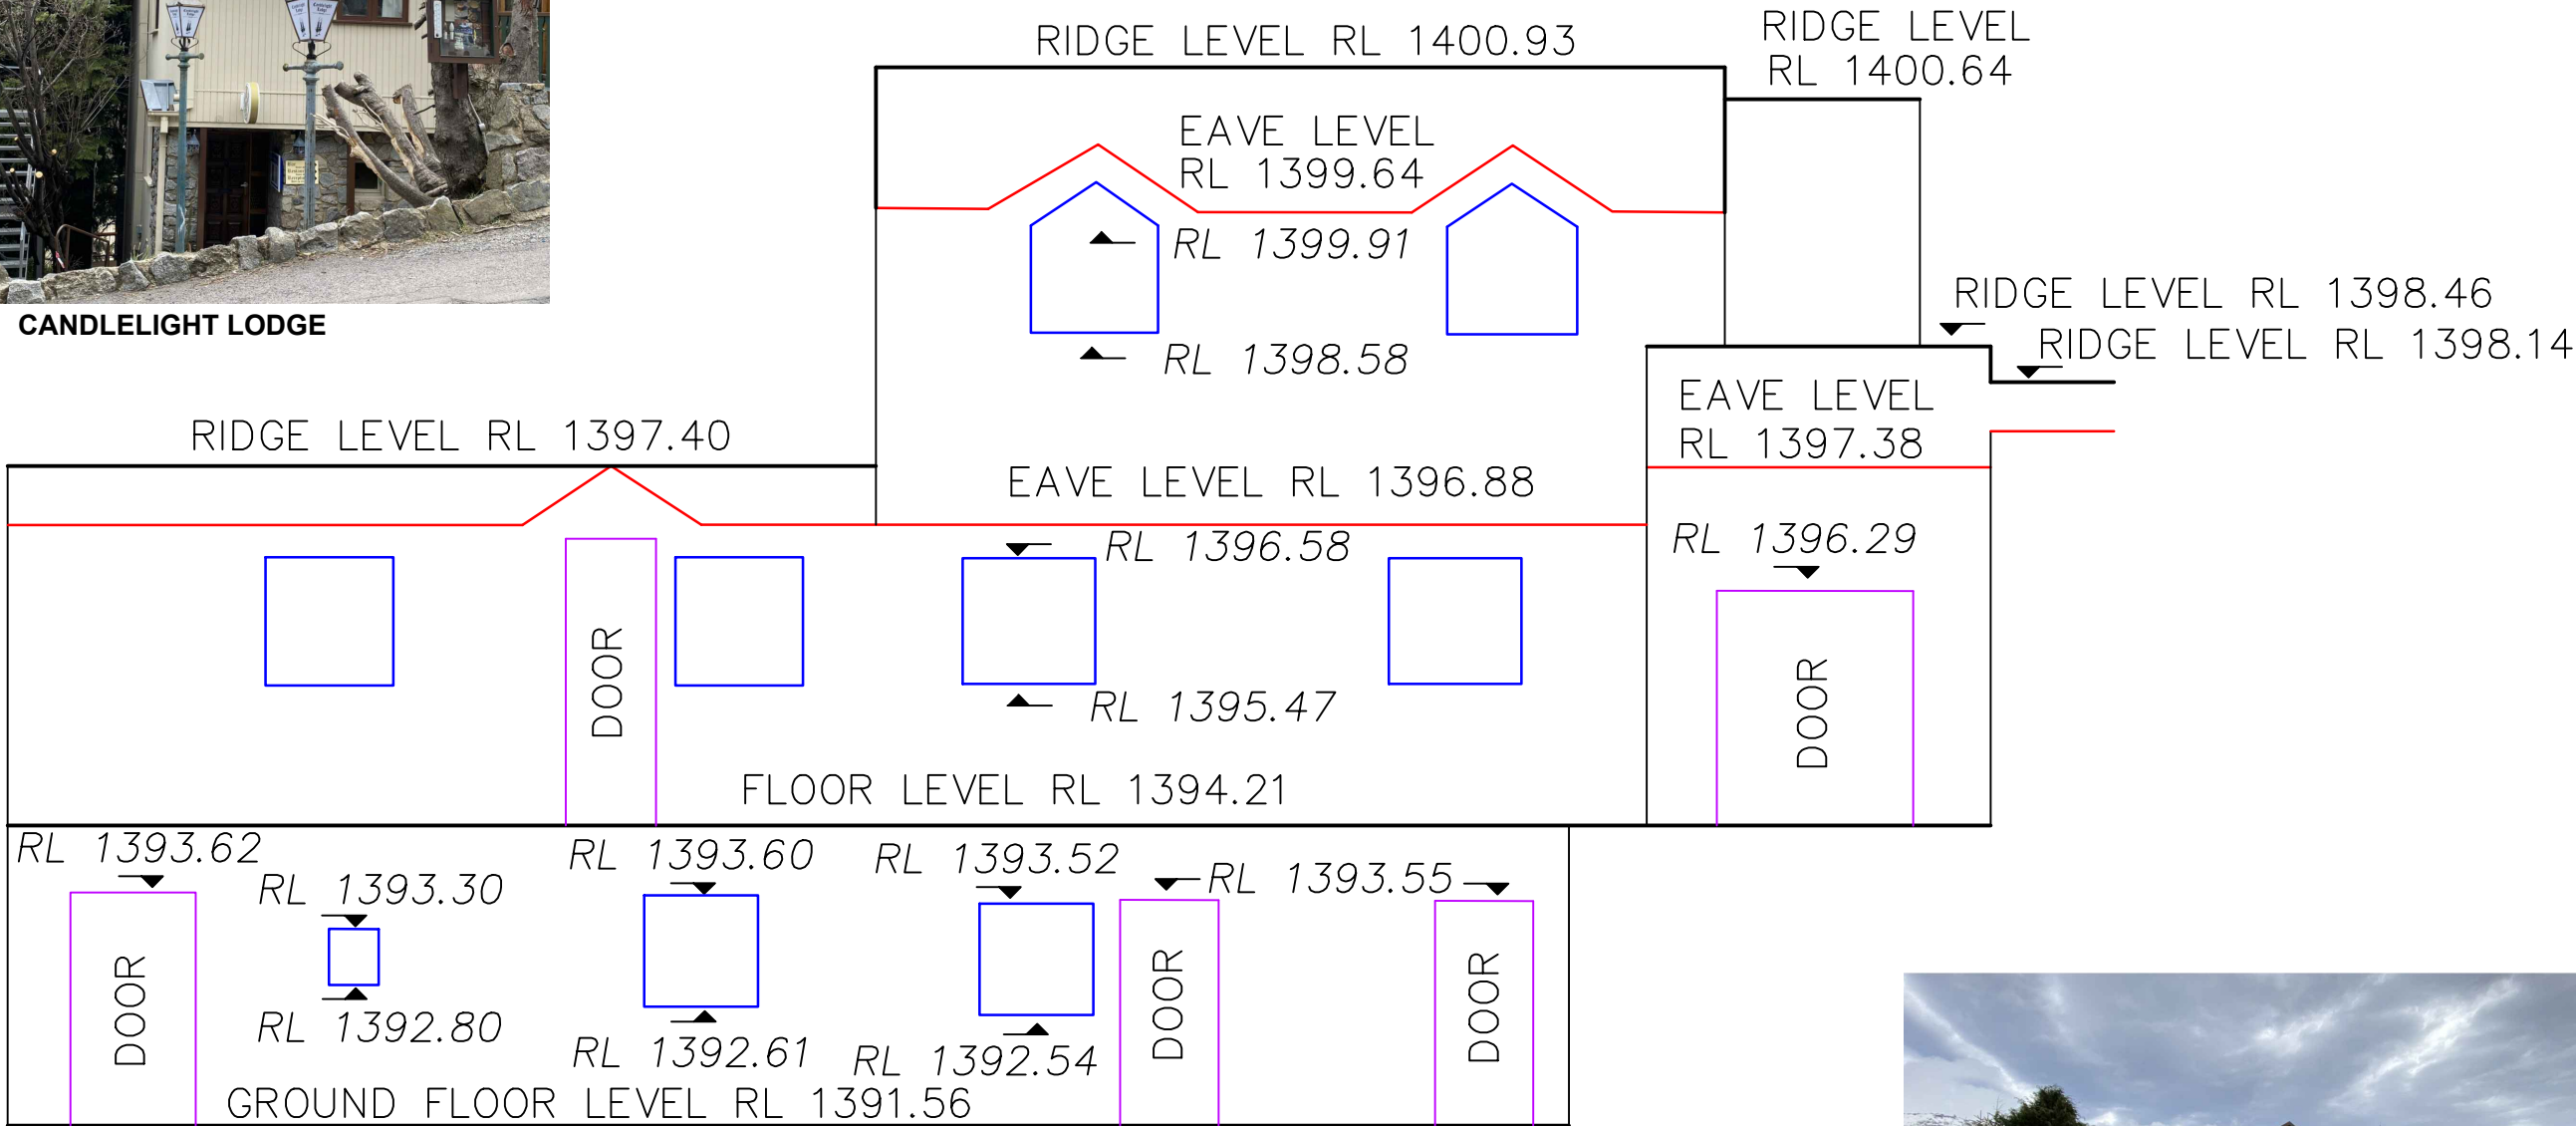

CANDLELIGHT LODGE

"CANDLELIGHT"

D	CLIENT ISSUE	PB	09.09.20
No.	DESCRIPTION	CHK	DATE

COPYRIGHT NOTICE
THIS DOCUMENT REMAINS THE PROPERTY OF
PETER W. BURNS SURVEYORS PTY LTD.

CONDITIONS OF USE
THIS DOCUMENT MAY ONLY BE USED BY THE CLIENT FOR
THE PURPOSE FOR WHICH IT WAS COMMISSIONED. USE OF
THE DOCUMENT FOR ANY OTHER PURPOSE IS NOT
PERMITTED UNLESS PRIOR WRITTEN APPROVAL HAS BEEN
OBTAINED FROM PETER W BURNS PTY LTD.

PETER W. BURNS PTY LIMITED
REGISTERED LAND & ENGINEERING SURVEYORS
GPS*REMOTE SENSING*FARMLANS*CADASTRAL*GIS*PRECISE MEASUREMENT*ENGINEERING


PO BOX 737 COOMA NSW 2630
Ph (02) 6452 3221 Fax (02) 6452 4220
Email: survey@pburns.com.au
ABN 64 002 953 291




Surveyed PB	Drafted AS	Checked PB	Client "BLACK BEAR INN"	HEIGHT DATUM: AHD	LGA: SNOWY MONARO REGIONAL
			Title SOUTHERN ELEVATION CANDLELIGHT LODGE THREDBO ALPINE VILLAGE	AZIMUTH: -	Parish: KOSCIUSZKO
				CONTOUR INTERVAL: -	County: WALLACE
				DA #:	Revision D
REGISTERED SURVEYOR Scale @A1: N/A @A3: 3:200 DO NOT SCALE			Paper Size A3	CAD file: 3576_CD_01_D	JOB REF. No: 3576
				Survey Date: 27/09/2006	Sheet No. 07/11



CANDLELIGHT LODGE

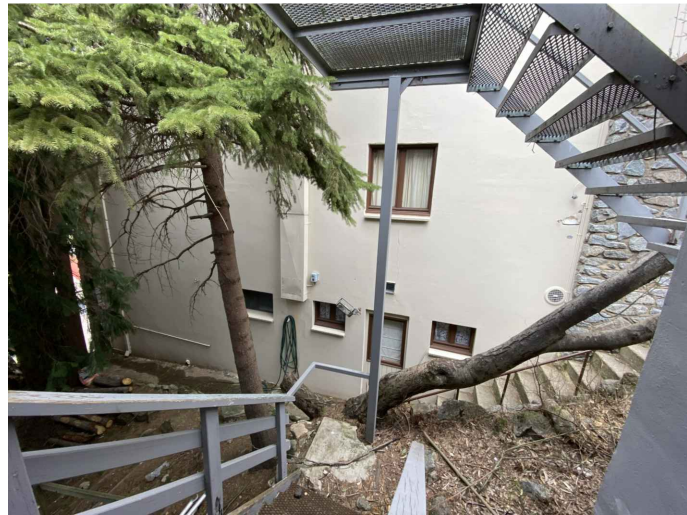

CANDLELIGHT LODGE

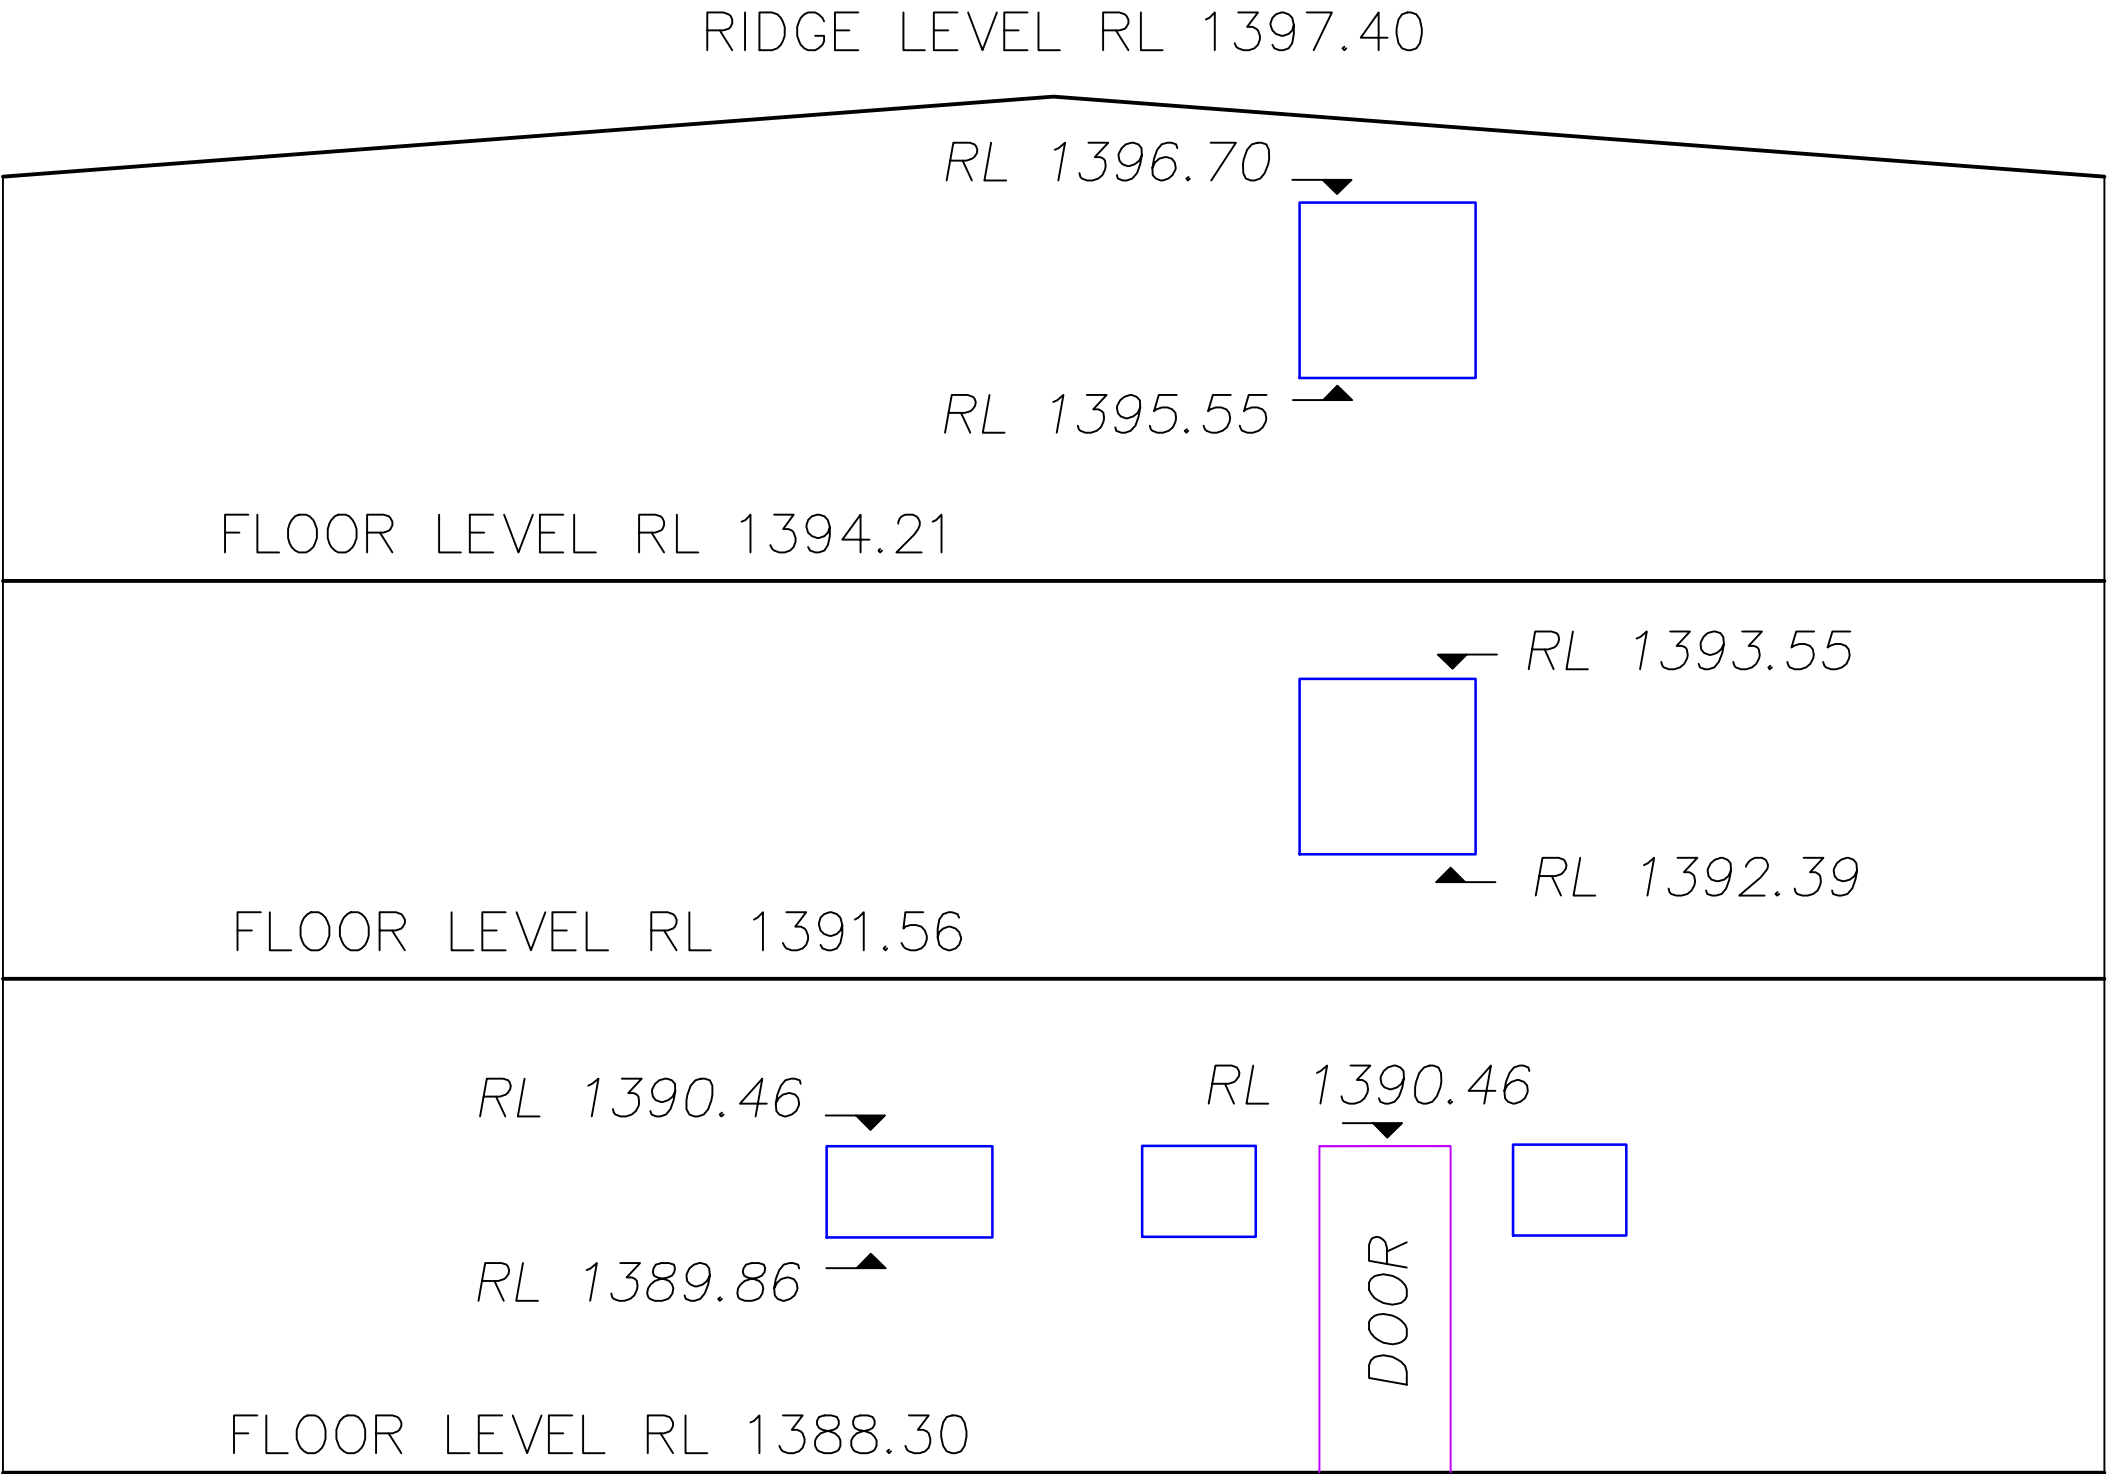

"CANDLELIGHT"

D	CLIENT ISSUE	PB	09.09.20
No.	DESCRIPTION	CHK	DATE

COPYRIGHT NOTICE
THIS DOCUMENT REMAINS THE PROPERTY OF
PETER W. BURNS SURVEYORS PTY LTD.

CONDITIONS OF USE
THIS DOCUMENT MAY ONLY BE USED BY THE CLIENT FOR
THE PURPOSE FOR WHICH IT WAS COMMISSIONED. USE OF
THE DOCUMENT FOR ANY OTHER PURPOSE IS NOT
PERMITTED UNLESS PRIOR WRITTEN APPROVAL HAS BEEN
OBTAINED FROM PETER W BURNS PTY LTD.

PETER W. BURNS PTY LIMITED
REGISTERED LAND & ENGINEERING SURVEYORS
GPS*REMOTE SENSING*FARMLANS*CADASTRAL*GIS*PRECISE MEASUREMENT*ENGINEERING

PO BOX 737 COOMA NSW 2630
Ph (02) 6452 3221 Fax (02) 6452 4220
Email: survey@pburns.com.au
ABN 64 002 953 291




Surveyed PB	Drafted AS	Checked PB	Client "BLACK BEAR INN"	HEIGHT DATUM: AHD	LGA: SNOWY MONARO REGIONAL
REGISTERED SURVEYOR			Title WESTERN ELEVATION CANDLELIGHT LODGE THREDBO ALPINE VILLAGE	AZIMUTH: -	Parish: KOSCIUSZKO
Scale @A1: N/A @A3: 1:50 DO NOT SCALE			CAD file: 3576_CD_01_D	CONTOUR INTERVAL: -	County: WALLACE
			JOB REF. No: 3576	DA #: 	Revision D
			Survey Date: 27/09/2006		Sheet No. 08/11



CANDLELIGHT LODGE



CANDLELIGHT LODGE

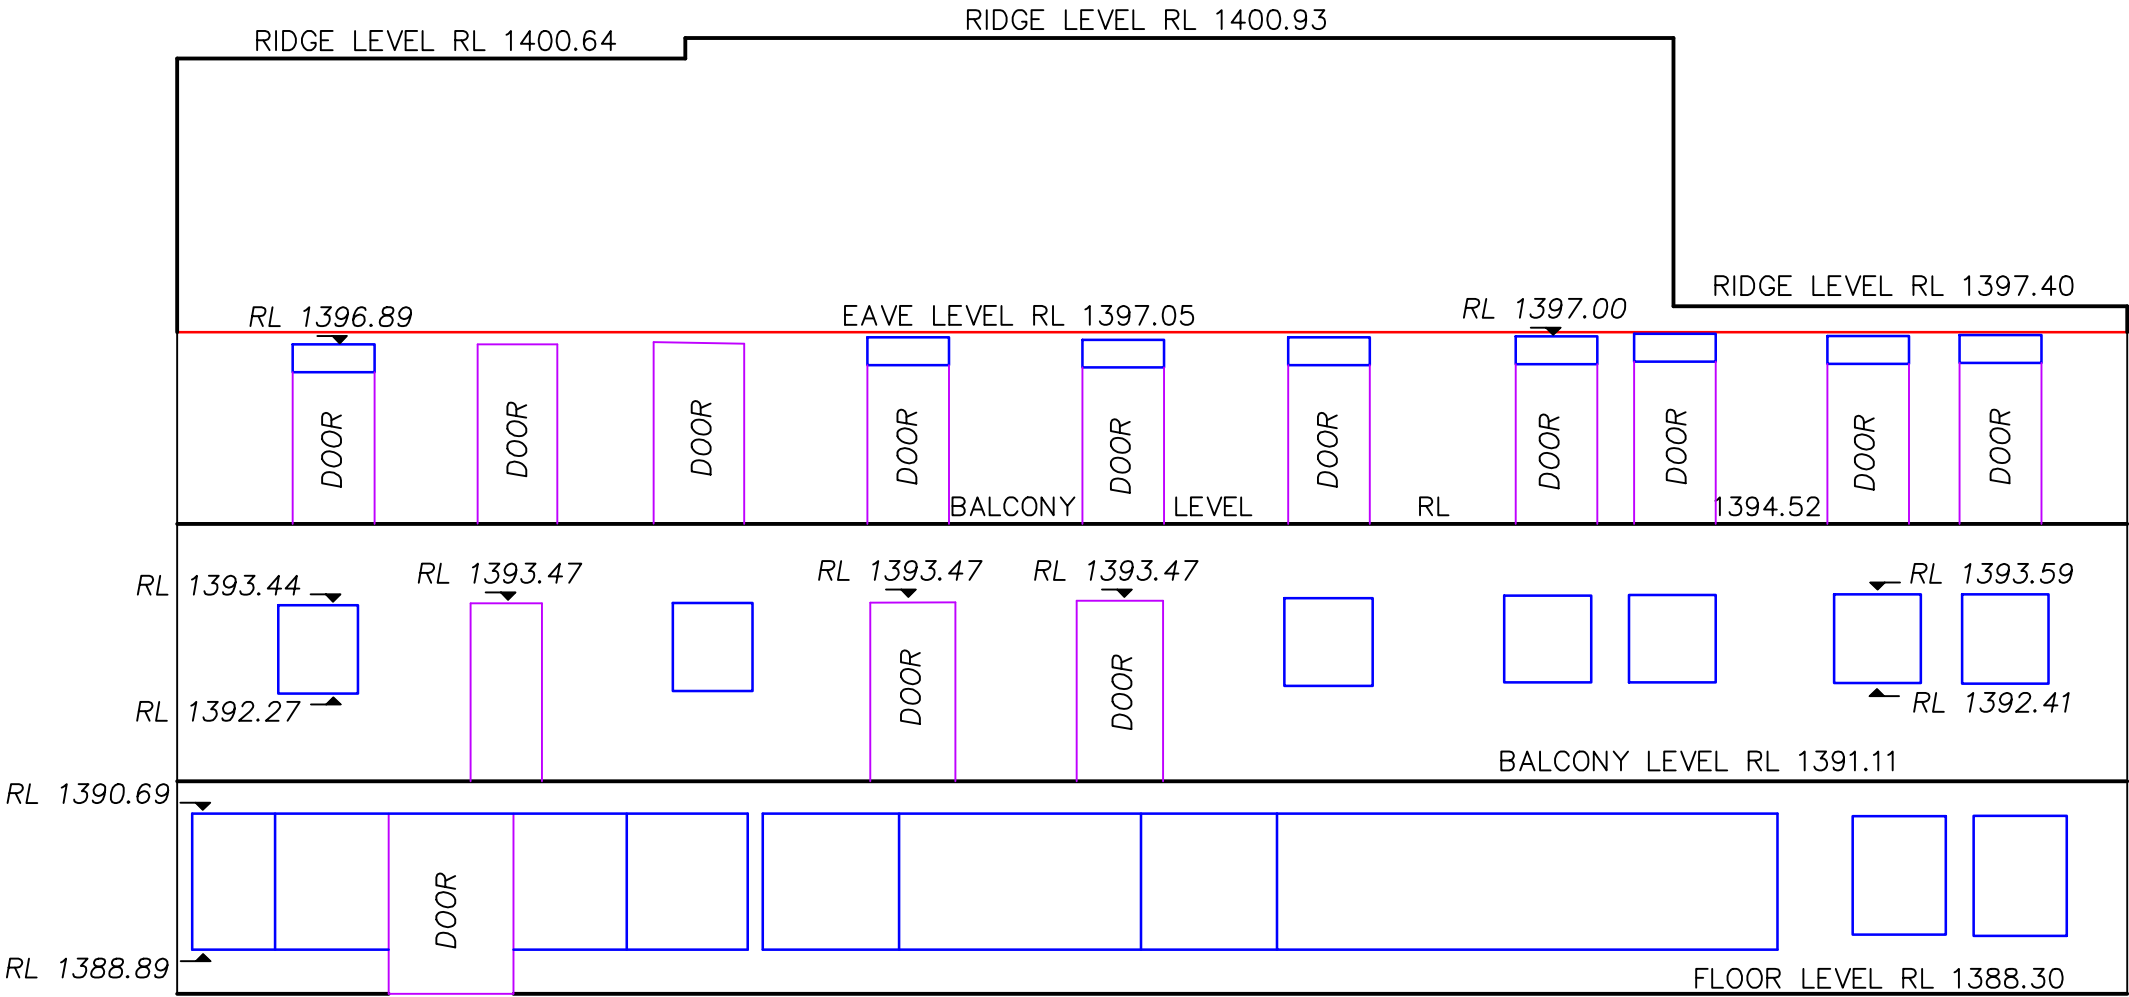

"CANDLELIGHT"

D	CLIENT ISSUE	PB	09.09.20
No.	DESCRIPTION	CHK	DATE

COPYRIGHT NOTICE
THIS DOCUMENT REMAINS THE PROPERTY OF
PETER W. BURNS SURVEYORS PTY LTD.

CONDITIONS OF USE
THIS DOCUMENT MAY ONLY BE USED BY THE CLIENT FOR
THE PURPOSE FOR WHICH IT WAS COMMISSIONED. USE OF
THE DOCUMENT FOR ANY OTHER PURPOSE IS NOT
PERMITTED UNLESS PRIOR WRITTEN APPROVAL HAS BEEN
OBTAINED FROM PETER W BURNS PTY LTD.

PETER W. BURNS PTY LIMITED
REGISTERED LAND & ENGINEERING SURVEYORS
GPS*REMOTE SENSING*FARMPLANS*CADASTRAL*GIS*PRECISE MEASUREMENT*ENGINEERING


PO BOX 737 COOMA NSW 2630
Ph (02) 6452 3221 Fax (02) 6452 4220
Email: survey@pburns.com.au
ABN 64 002 953 291



Surveyed PB	Drafted AS	Checked PB	Client "BLACK BEAR INN"			HEIGHT DATUM: AHD		LGA: SNOWY MONARO REGIONAL				
REGISTERED SURVEYOR			Title NORTHERN ELEVATION CANDLELIGHT LODGE THREDBO ALPINE VILLAGE			AZIMUTH: -		Parish: KOSCIUSZKO				
						CONTOUR INTERVAL: -		County: WALLACE				
Scale @A1: N/A @A3: 1:100		Paper Size A3						Revision D		Sheet No. 09/11		
DO NOT SCALE		CAD file: 3576_CD_01_D						JOB REF. No: 3576		Survey Date: 27/09/2006		



GOLDEN EAGLE LODGE

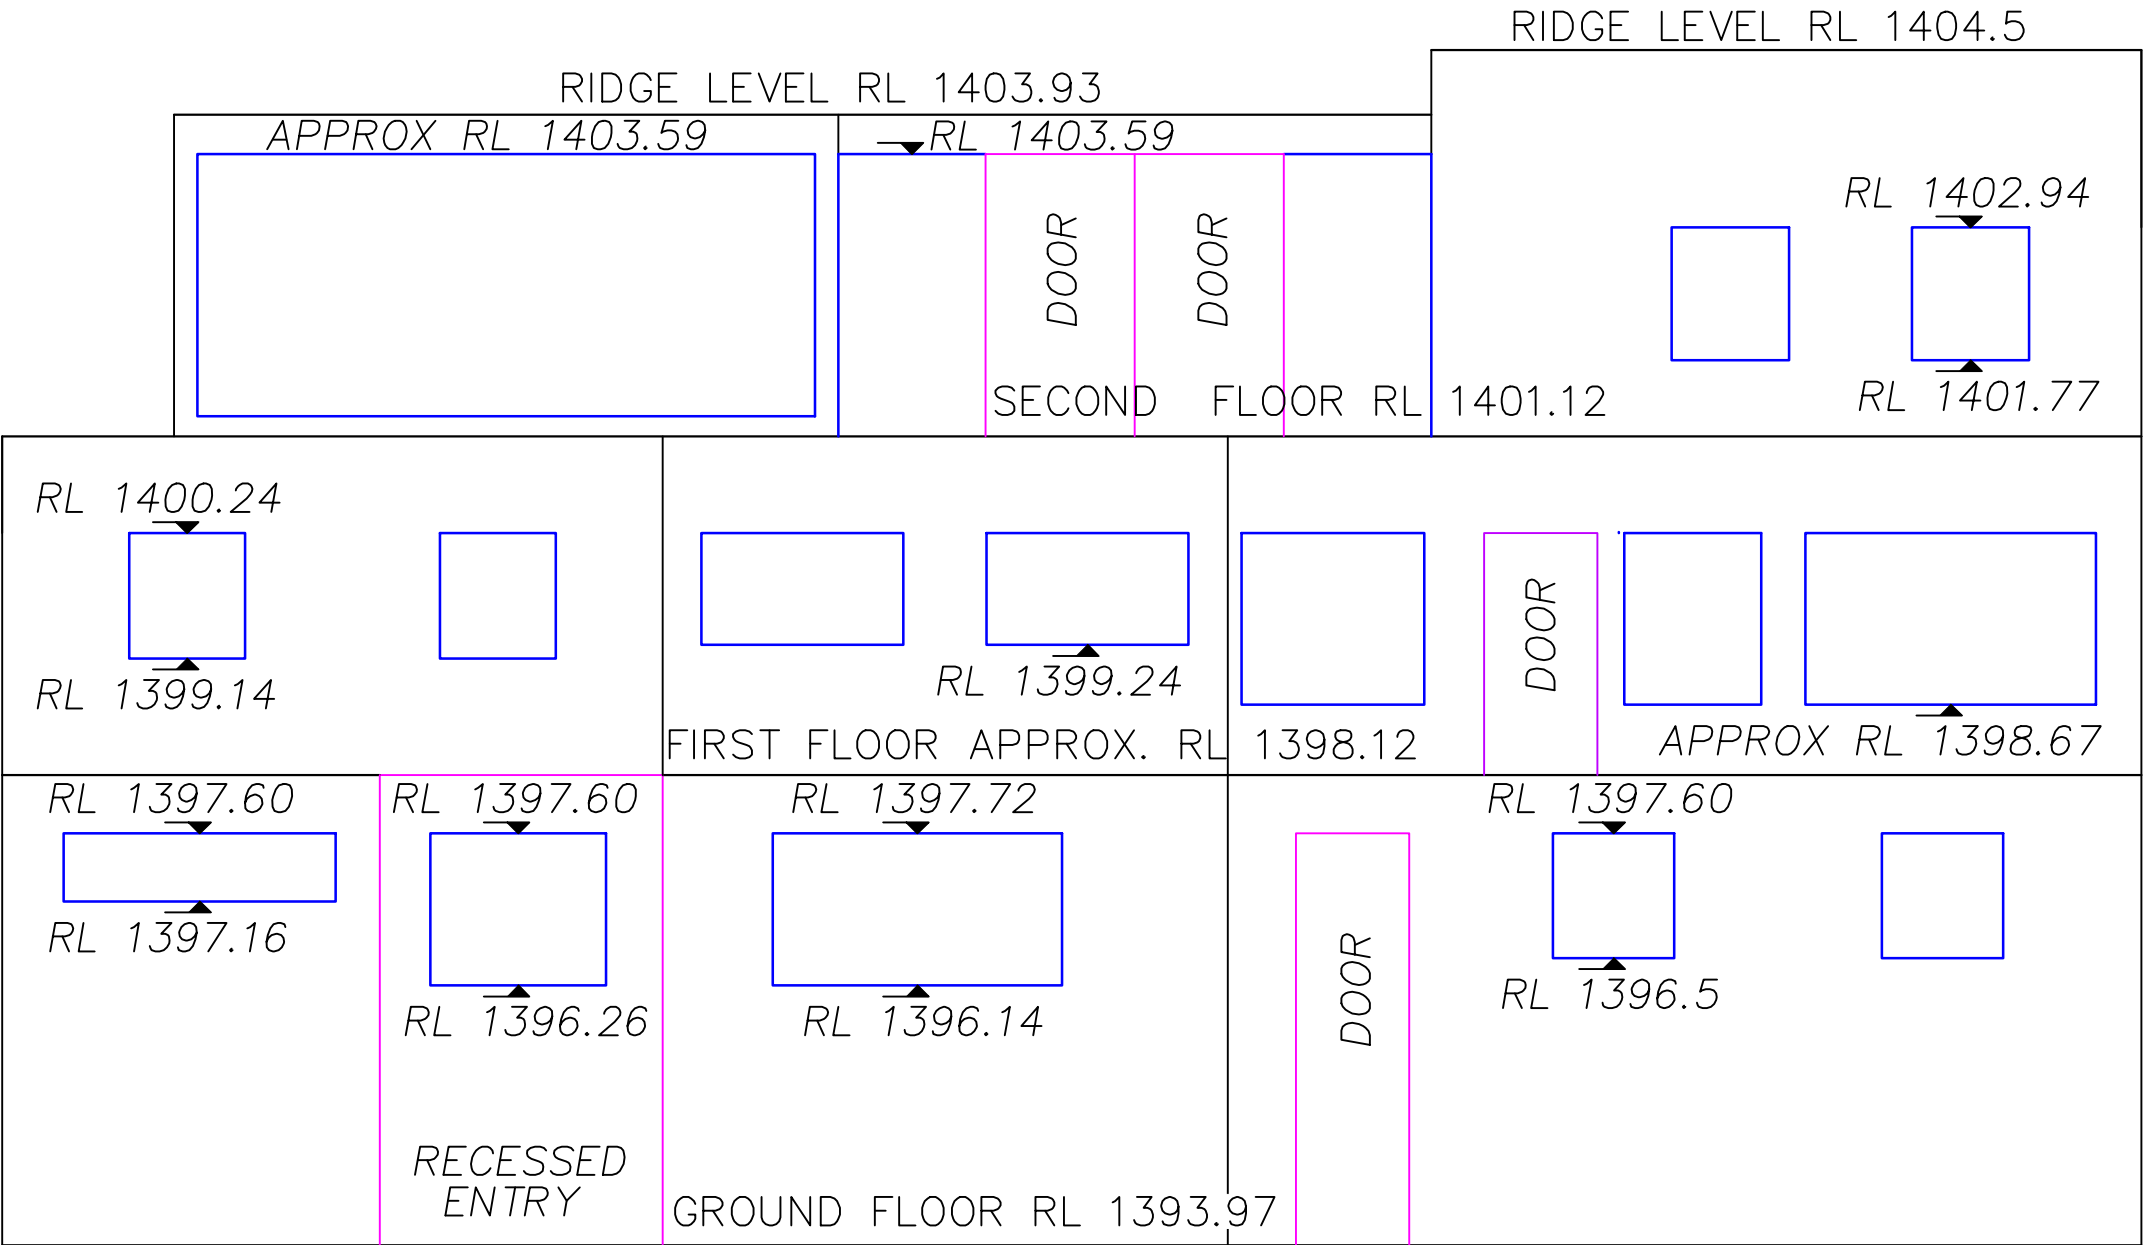

"GOLDEN EAGLE"



GOLDEN EAGLE LODGE

D	CLIENT ISSUE	PB	09.09.20																
No.	DESCRIPTION	CHK	DATE																
COPYRIGHT NOTICE THIS DOCUMENT REMAINS THE PROPERTY OF PETER W. BURNS SURVEYORS PTY LTD. CONDITIONS OF USE THIS DOCUMENT MAY ONLY BE USED BY THE CLIENT FOR THE PURPOSE FOR WHICH IT WAS COMMISSIONED. USE OF THE DOCUMENT FOR ANY OTHER PURPOSE IS NOT PERMITTED UNLESS PRIOR WRITTEN APPROVAL HAS BEEN OBTAINED FROM PETER W BURNS PTY LTD.				PETER W. BURNS PTY LIMITED REGISTERED LAND & ENGINEERING SURVEYORS GPS*REMOTE SENSING*FARMLANS*CADASTRAL*GIS*PRECISE MEASUREMENT*ENGINEERING PO BOX 737 COOMA NSW 2630 Ph (02) 6452 3221 Fax (02) 6452 4220 Email: survey@pburns.com.au ABN 64 002 953 291						Surveyed PB	Drafted AS	Checked PB	Client "BLACK BEAR INN"	HEIGHT DATUM: AHD	LGA: SNOWY MONARO REGIONAL	Revision D	Sheet No. 10/11		
										Title NORTHERN ELEVATION GOLDEN EAGLE LODGE THREDBO ALPINE VILLAGE	AZIMUTH: -	Parish: KOSCIUSZKO							
								REGISTERED SURVEYOR											
				Scale @A1: N/A @A3: 3:200		Paper Size A3		DO NOT SCALE		CAD file: 3576_CD_01_D		JOB REF. No: 3576		Survey Date: 27/09/2006					
																			




MOWAMBA APARTMENTS



MOWAMBA APARTMENTS



MOWAMBA APARTMENTS

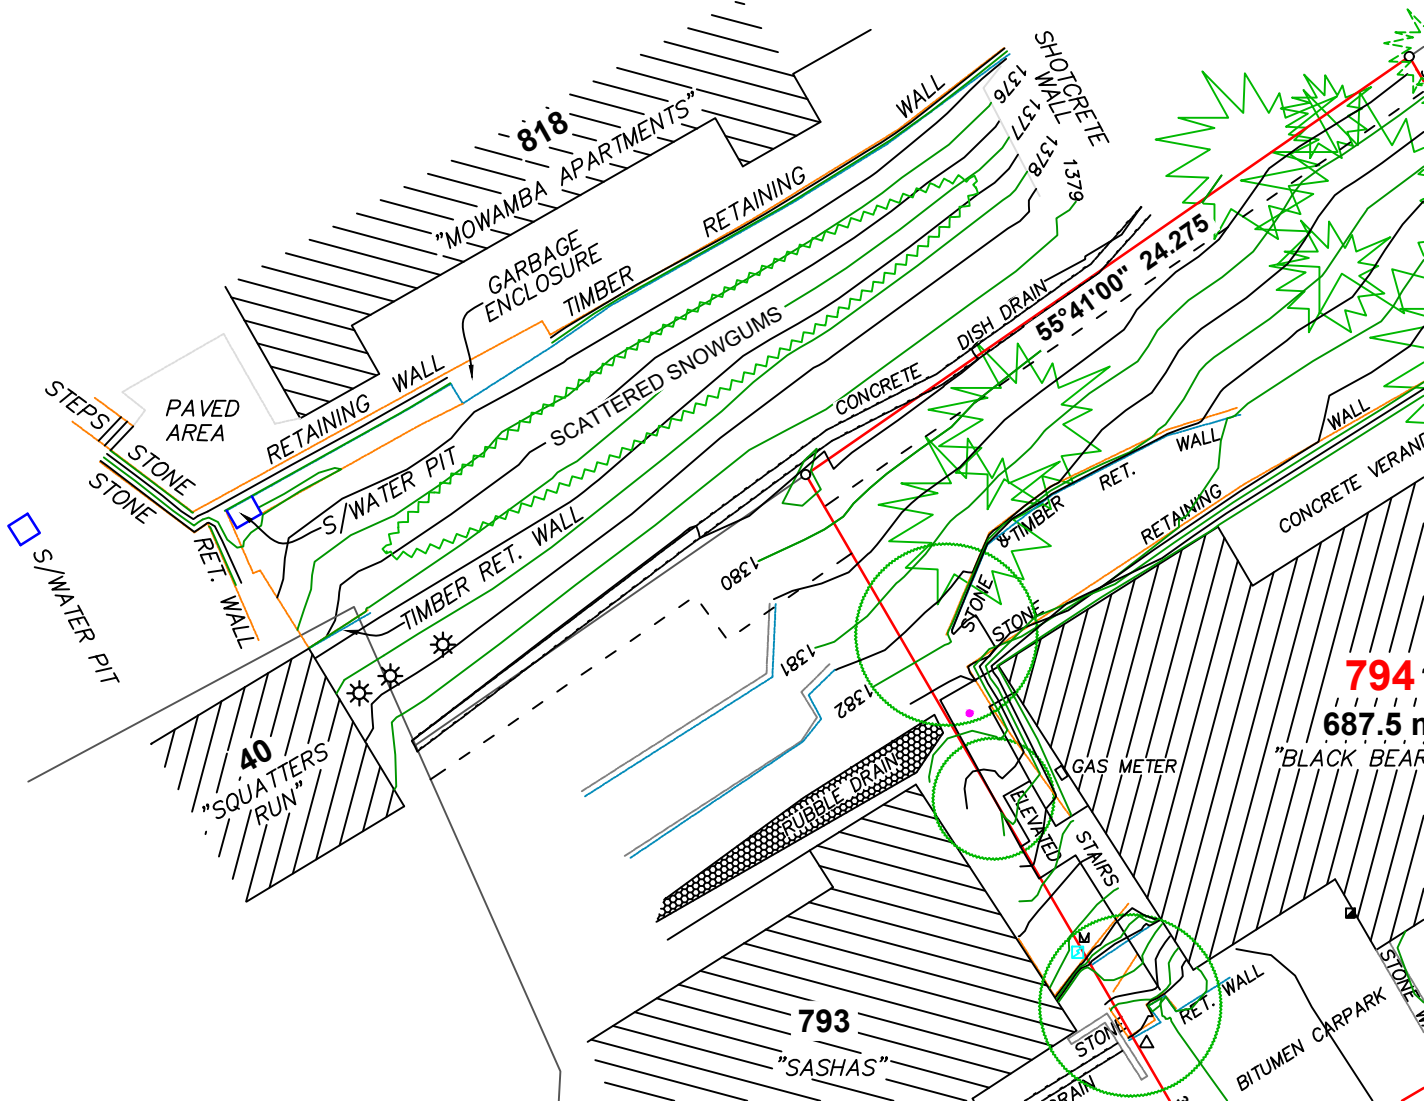

"MOWAMBA APARTMENTS"

D	CLIENT ISSUE	PB	09.09.20
No.	DESCRIPTION	CHK	DATE

COPYRIGHT NOTICE
THIS DOCUMENT REMAINS THE PROPERTY OF
PETER W. BURNS SURVEYORS PTY LTD.

CONDITIONS OF USE
THIS DOCUMENT MAY ONLY BE USED BY THE CLIENT FOR
THE PURPOSE FOR WHICH IT WAS COMMISSIONED. USE OF
THE DOCUMENT FOR ANY OTHER PURPOSE IS NOT
PERMITTED UNLESS PRIOR WRITTEN APPROVAL HAS BEEN
OBTAINED FROM PETER W BURNS PTY LTD.

PETER W. BURNS PTY LIMITED
REGISTERED LAND & ENGINEERING SURVEYORS
GPS*REMOTE SENSING*FARMLANS*CADASTRAL*GIS*PRECISE MEASUREMENT*ENGINEERING
PO BOX 737 COOMA NSW 2630
Ph (02) 6452 3221 Fax (02) 6452 4220
Email: survey@pburns.com.au
ABN 64 002 953 291



Surveyed PB	Drafted AS	Checked PB	Client "BLACK BEAR INN"			HEIGHT DATUM: AHD		LGA: SNOWY MONARO REGIONAL				
						AZIMUTH: -		Parish: KOSCIUSZKO				
						CONTOUR INTERVAL: -		County: WALLACE				
			Title -			DA #:						
REGISTERED SURVEYOR			MOWAMBA APARTMENTS THREDBO ALPINE VILLAGE					Revision D		Sheet No. 11/11		
Scale @A1: N/A @A3: 1:250		Paper Size A3	CAD file: 3576_CD_01_D		JOB REF. No: 3576		Survey Date: 27/09/2006					
DO NOT SCALE												