


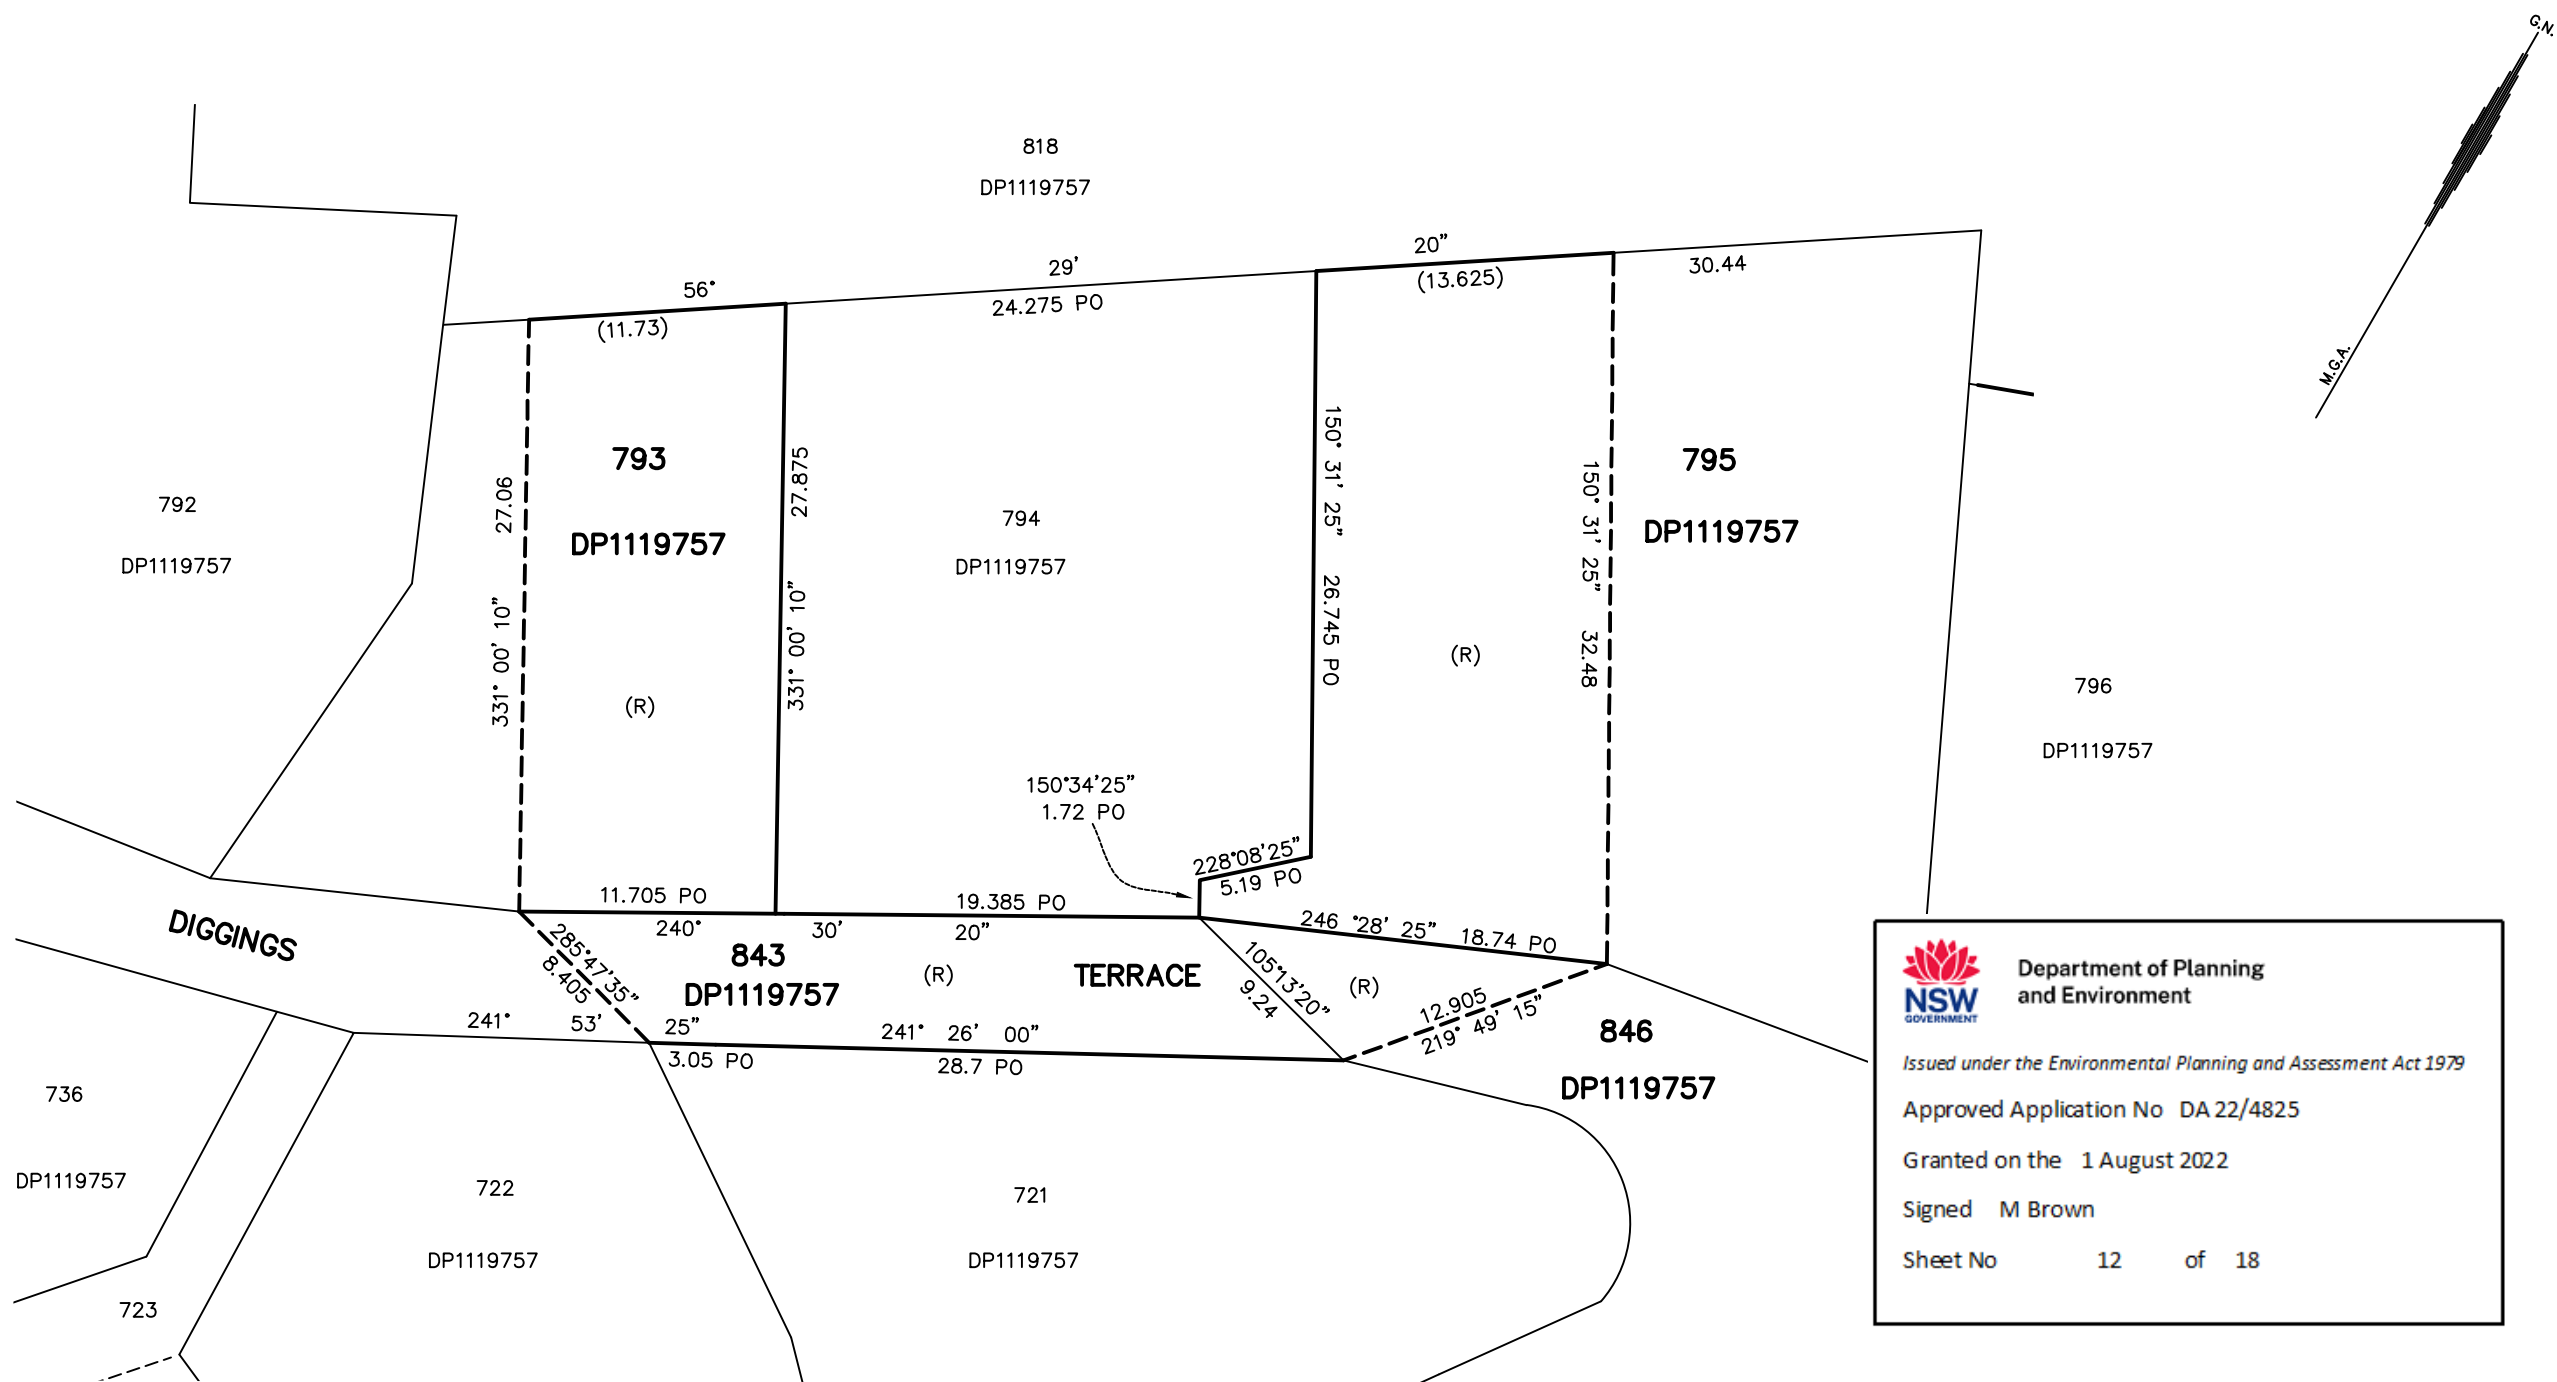



Department of Planning  
and Environment

Issued under the *Environmental Planning and Assessment Act 1979*

Approved Application No DA 22/4825

Granted on the 1 August 2022

Signed M Brown

Sheet No 12 of 18

EASEMENT:  
(R) EASEMENT FOR TEMPORARY ROCK ANCHORS VARIABLE WIDTH

|   |   |   |                       |               |
|---|---|---|-----------------------|---------------|
| <div>SURVEYOR</div> <div>Name: PETER W BURNS</div> <div>Date: 03.02.2022</div> <div>Reference: 3576/6</div> | <div>PLAN HEADING</div> <div>PLAN SHOWING EASEMENTS OVER</div> <div>LOTS 793, 795, 843 AND 846</div> <div>DP1119757</div> | <div>L.G.A.: SNOWY MONARO REGIONAL</div> <div>Locality: THREDBO</div> <div>Reduction Ratio: 1:250</div> <div>Lengths are in metres</div> | <div>REGISTERED</div> | <div>DP</div> |
|---|---|---|-----------------------|---------------|

NOTE:  
(1) PO BOUNDARIES COMPILED FROM DP1119757