




CAD REF ID: JQU-0226 - SELWYN MANTEENA PLANT 3D PROJECT FILES\JQU-0226 MANTEENA PLANT 3D MODELS\GENERAL ARRANGEMENT\DEM-JQU-0226-2-0897_TK001B BALANCE TANK.DWG
LAST MODIFIED: 19/03/2023 9:27 AM

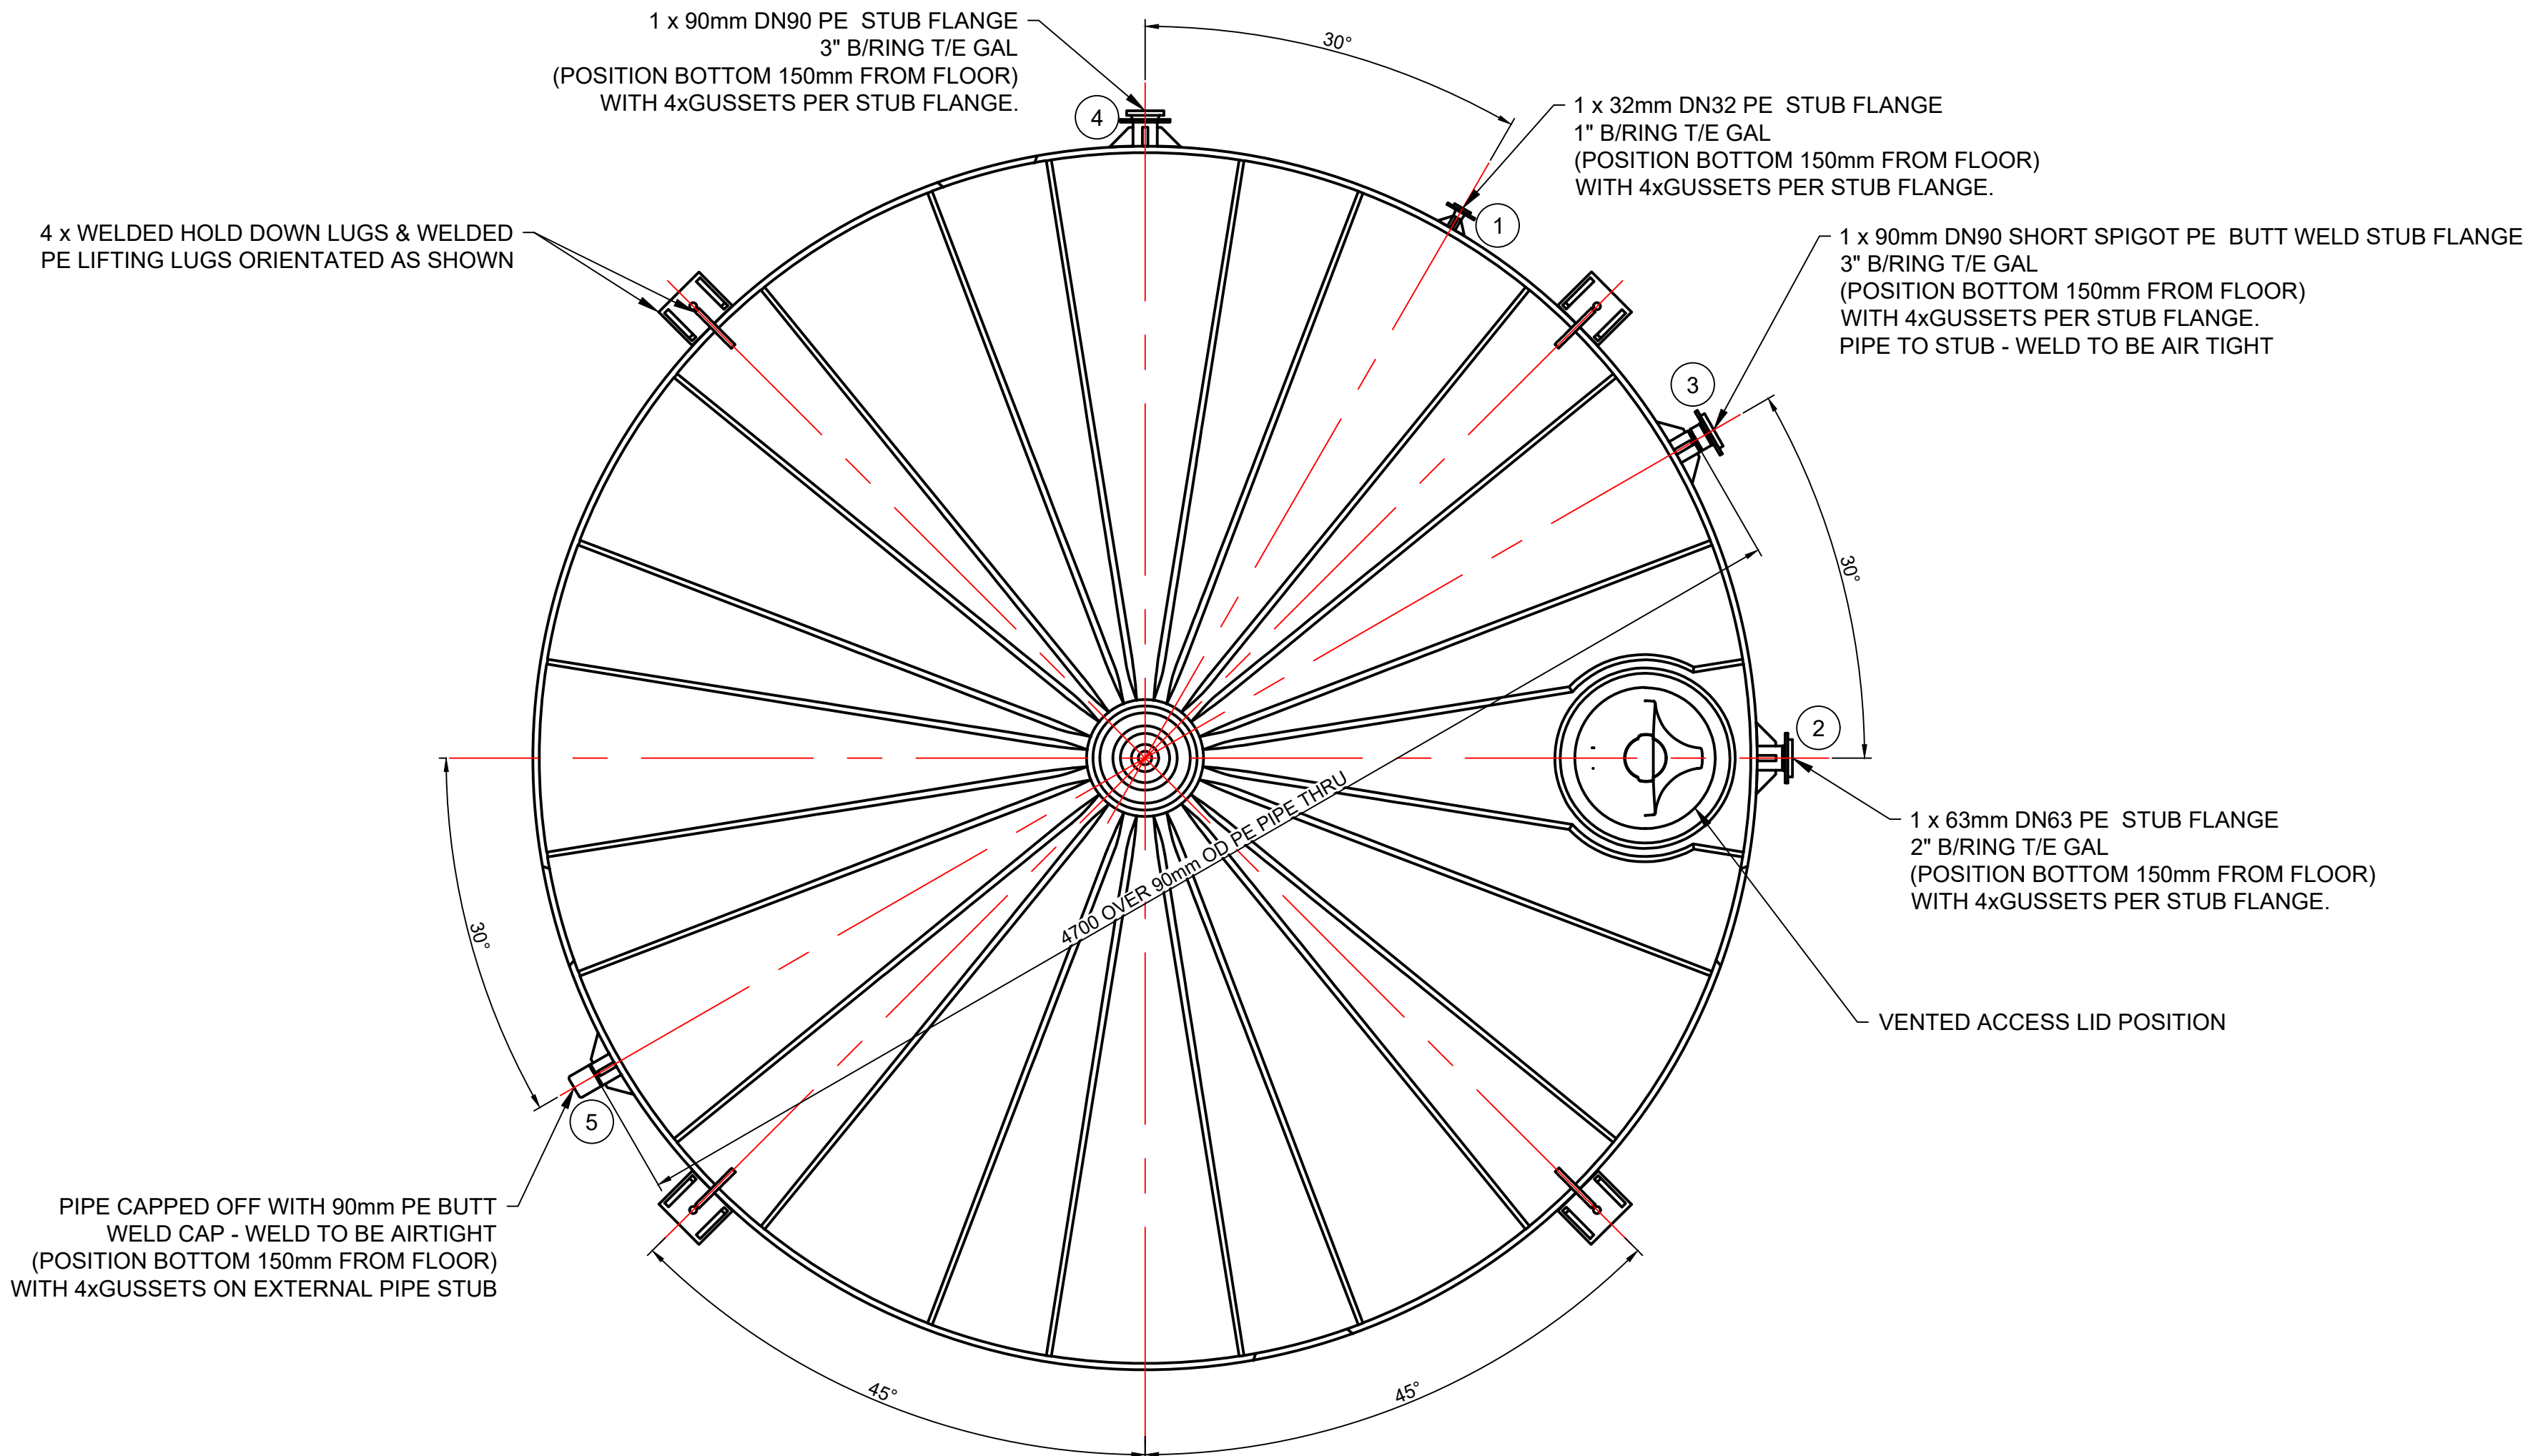

PLAN VIEW

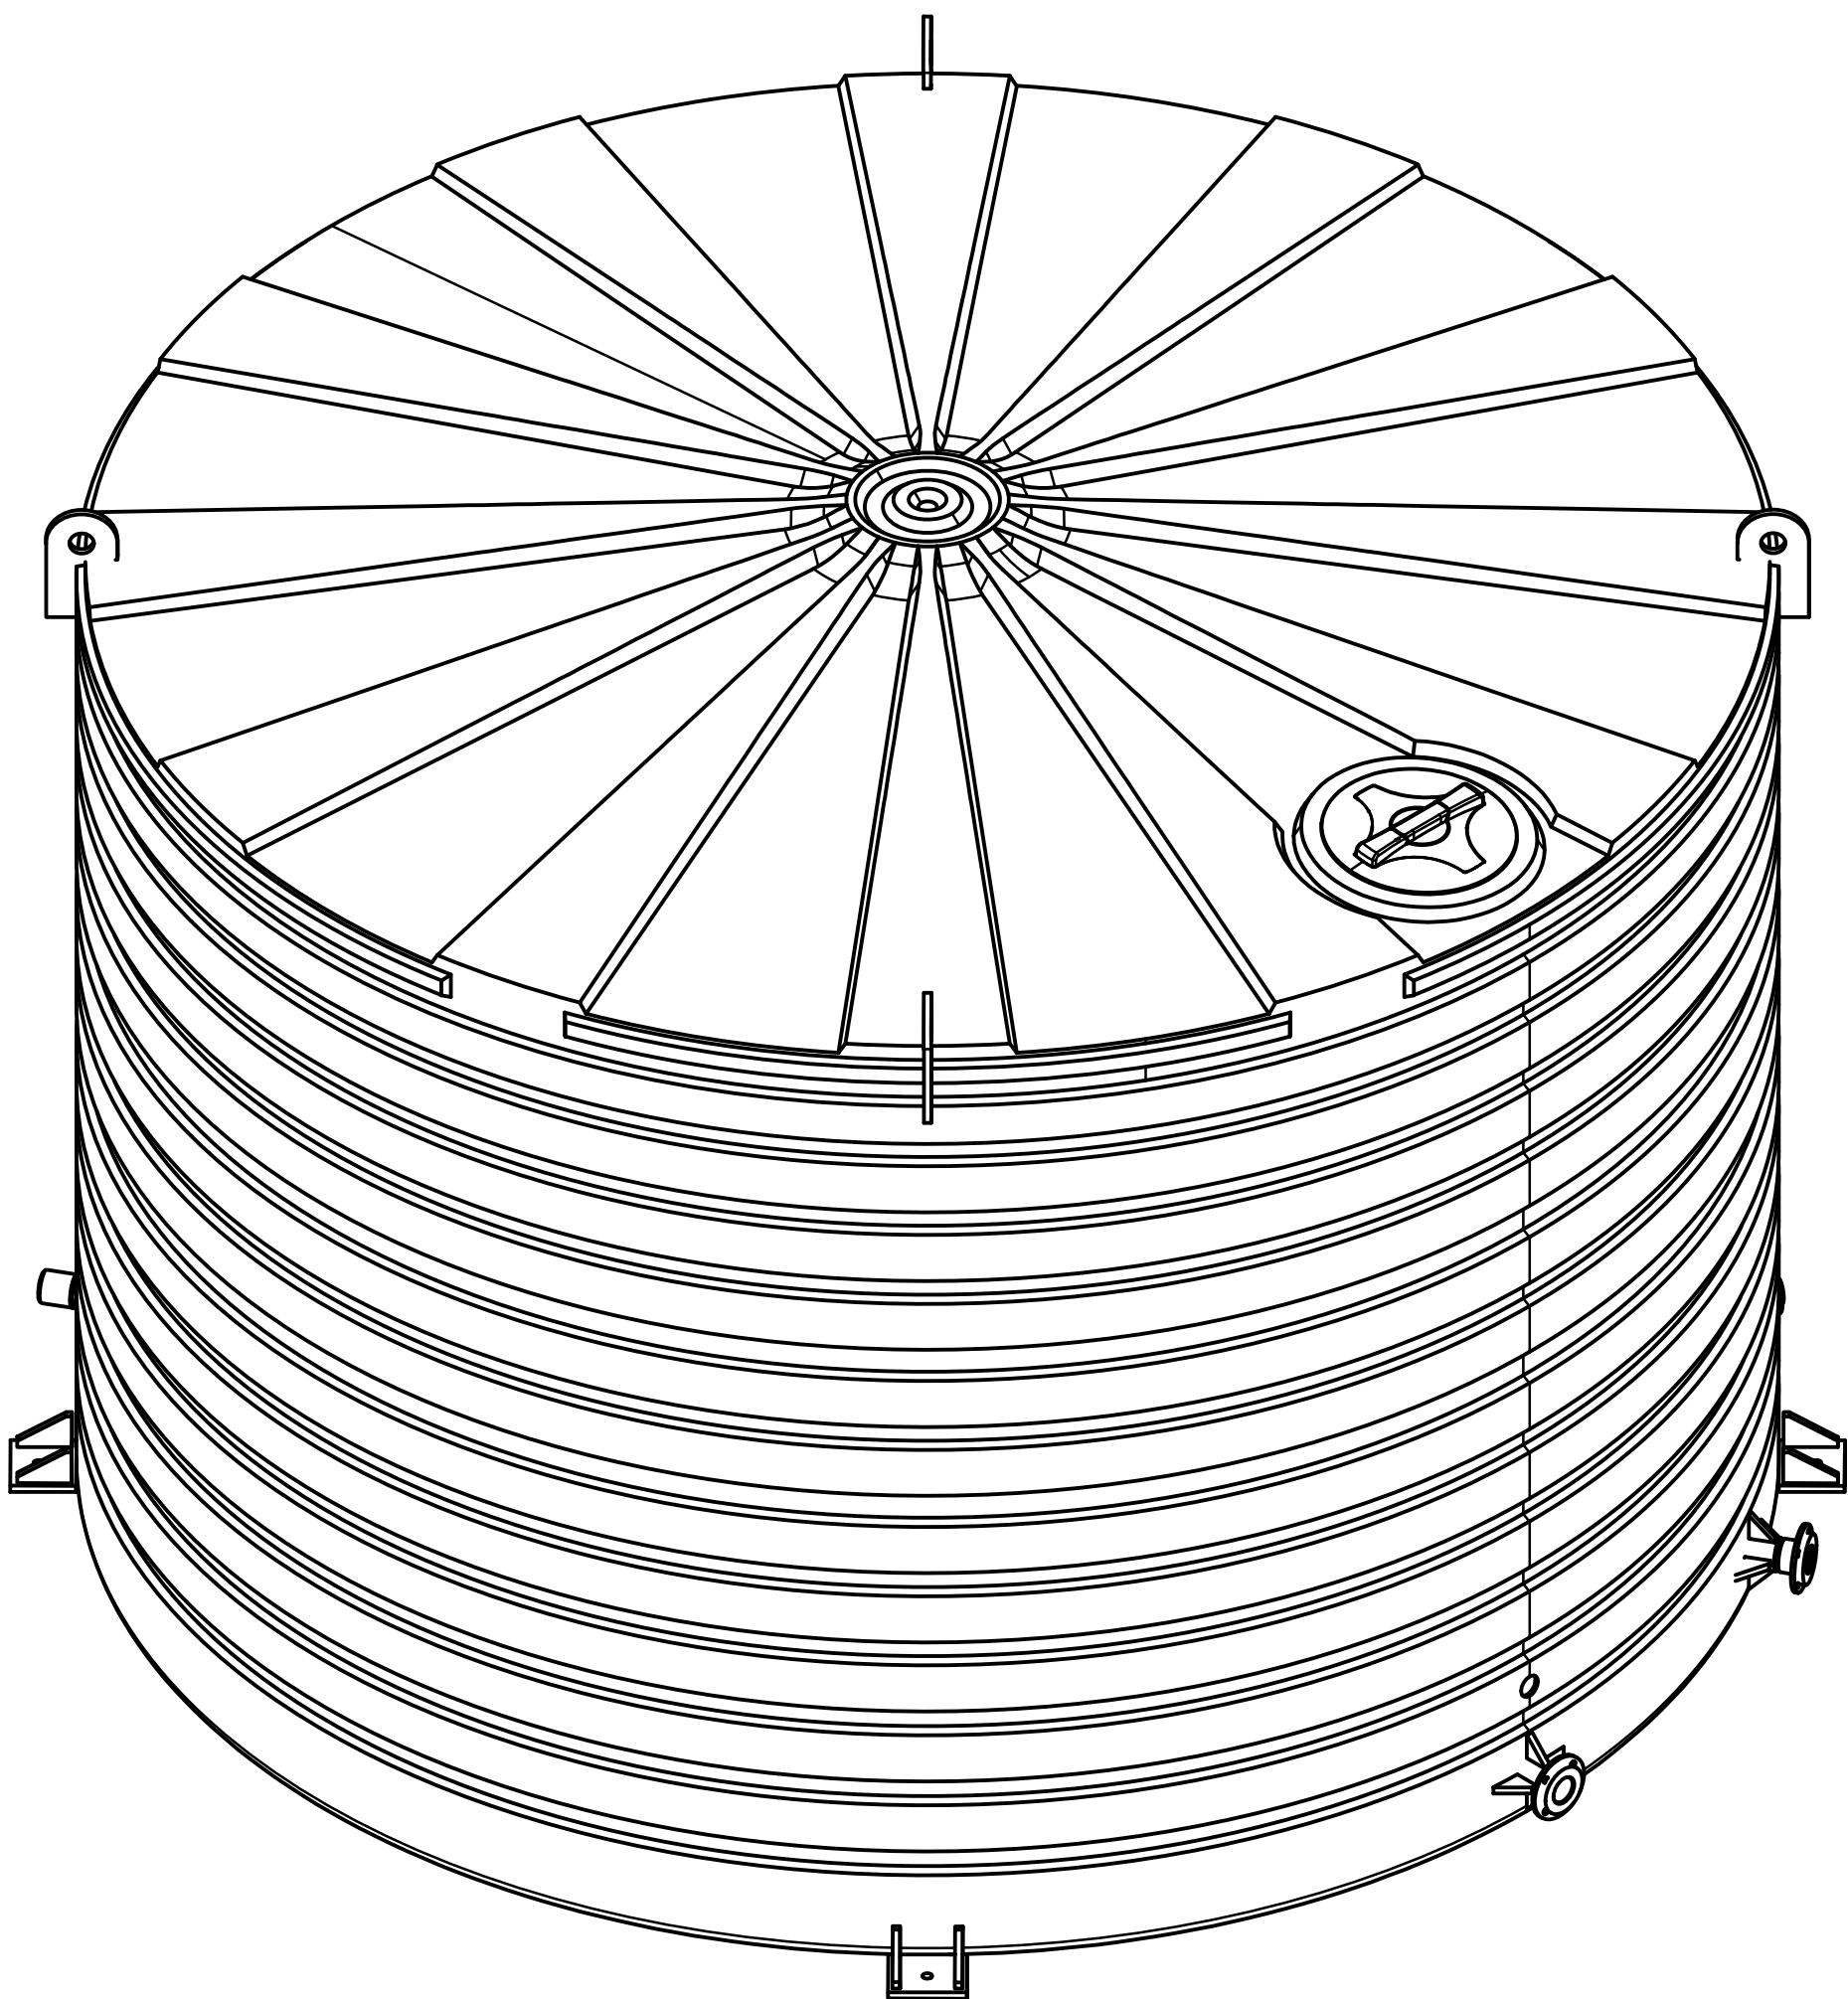

ISOMETRIC VIEW 46.4KL BALANCE TANK - TK-001B

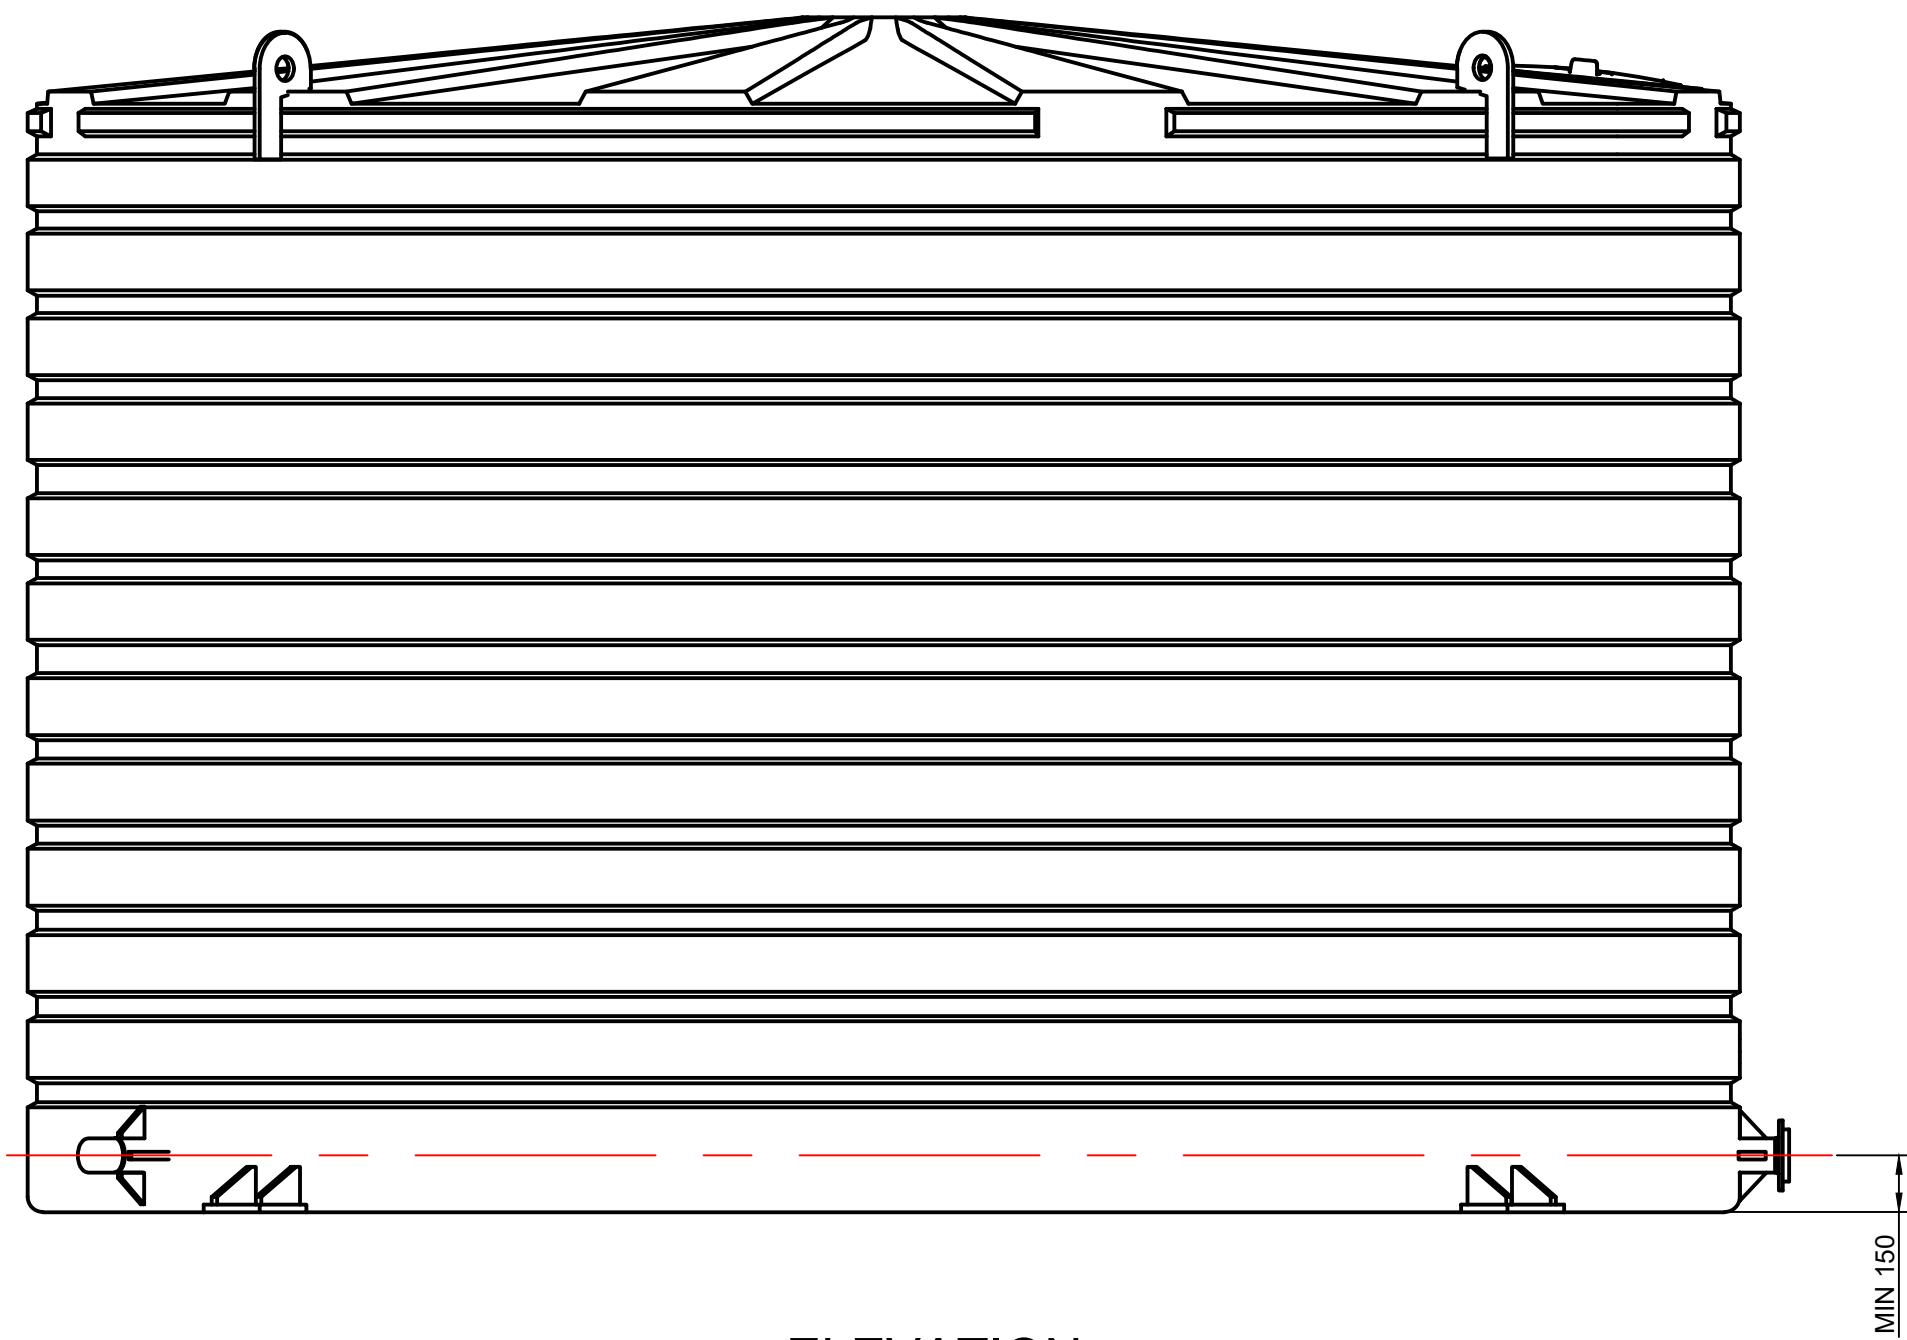

ELEVATION

STUB FLANGE TABLE			
SF NUMBER	CODE	DESCRIPTION	QTY
1	DN32SF T/E GAL	32mm PE STUB FLANGE - 1" B/RING T/E GAL	1
2	DN63SF T/E GAL	63mm PE STUB FLANGE - 2" B/RING T/E GAL	1
3	DN90SF T/E GAL	90mm PE STUB FLANGE SHORT SPIGOT - 3" B/RING T/E GAL	1
4	DN90SF T/E GAL	90mm PE STUB FLANGE - 3" B/RING T/E GAL	1
5	DN90 PE CAP	PE BUTT WELD CAP TO SUIT Ø90mm PIPE	1

46.4KL BALANCE TANK - TK-001B

FOR CONSTRUCTION