



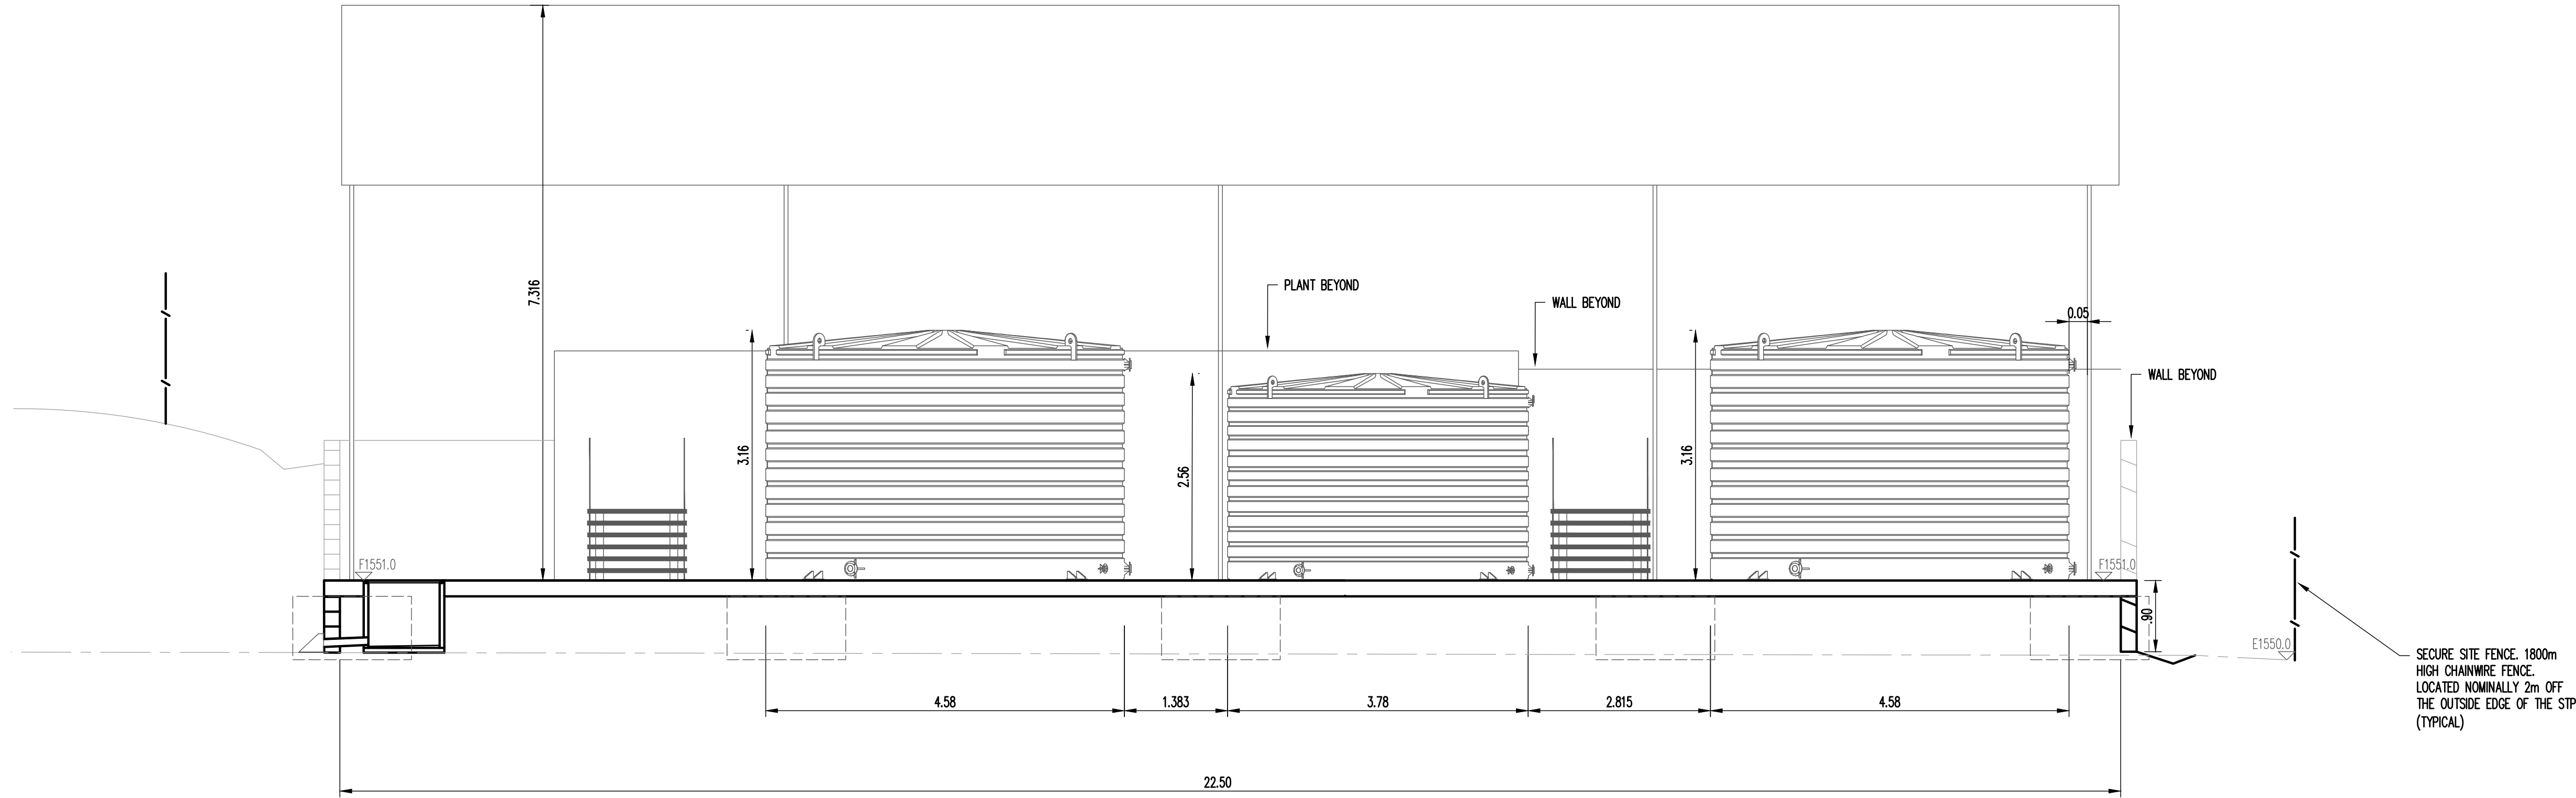

SECTION 1
SCALE 1:100

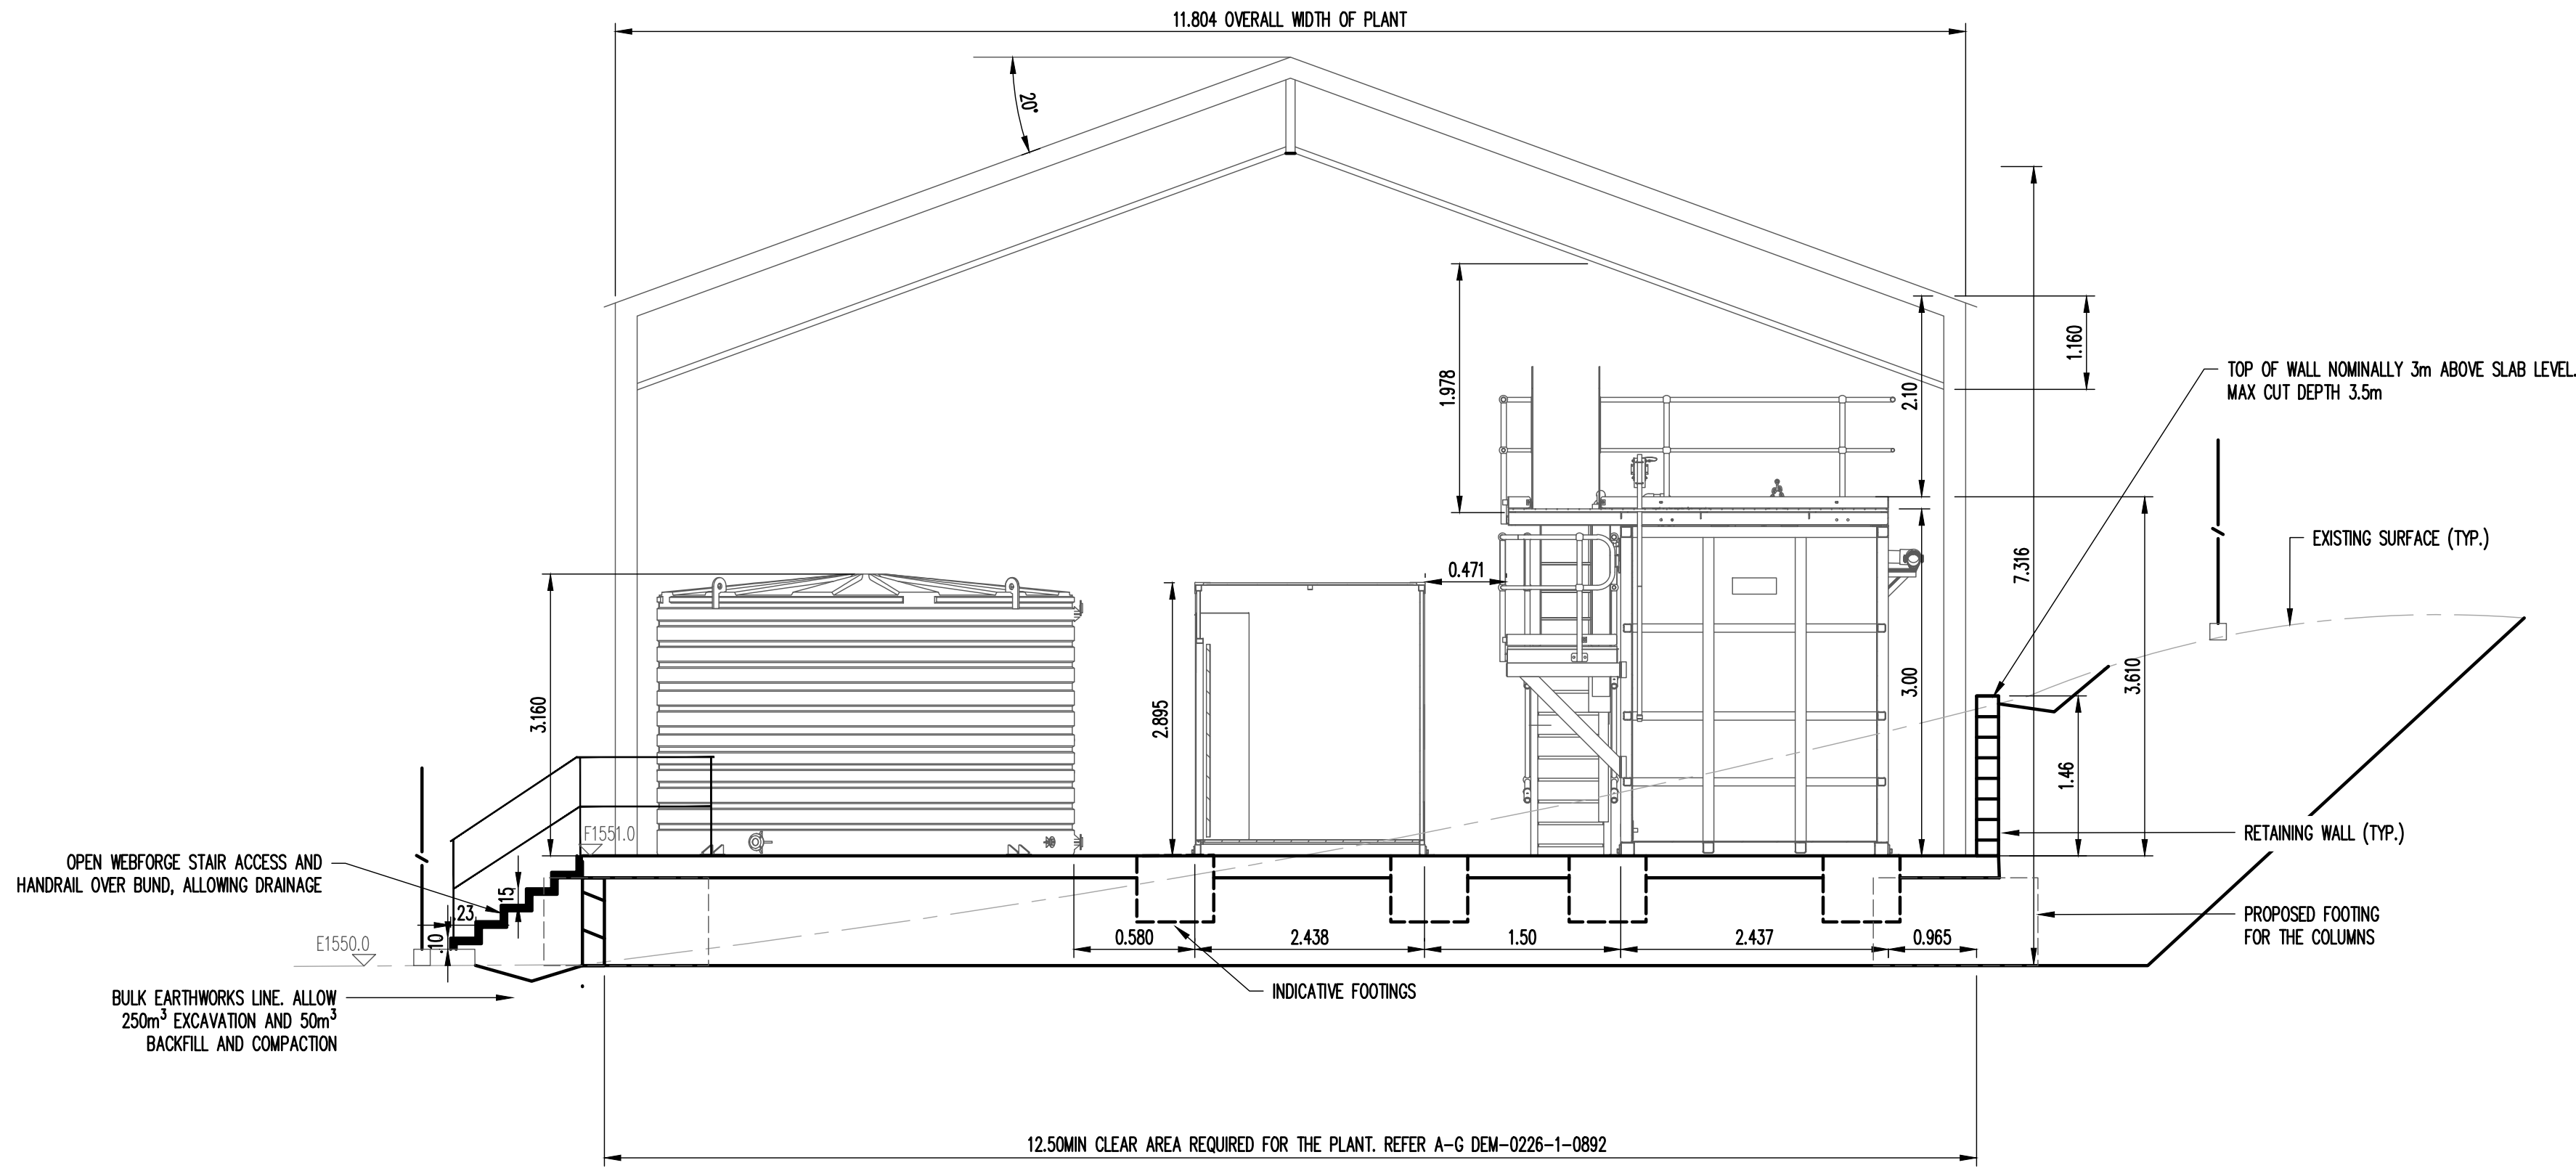

SECTION 2
SCALE 1:100



Department of Planning and Environment

Issued under the Environmental Planning and Assessment Act 1979

Approved Application No DA 22/5248

Granted on the 27 May 2022

Signed D James

Sheet No 15 of 30

PathName: C:\64.dwg - USER: daniel - Plot File Created: May 27, 2022 - 1:32pm

A1 2 1 2 3 4 5 6 7 8 9 10
