



CAD:DEM\AKWA\ORX-NAS\AKWA-WORX\SHARED\PROJECTS\JQU-0226-SELWYN SNOW RESORT\PTV.LTD.-STP\BOM\PLANT 3D MODELS\GENERAL ARRANGEMENT\DEM-JQU-0226-1-0892-MANTEENA SELWYN CONCEPT LAYOUT.DWG
LAST MODIFIED: 27/02/2022 11:24 AM

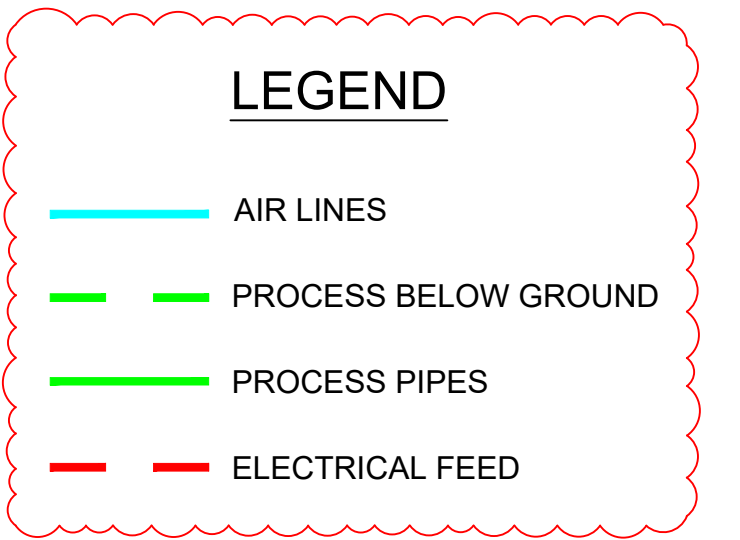

STP CONCEPT PLAN LAYOUT
SCALE 1:40

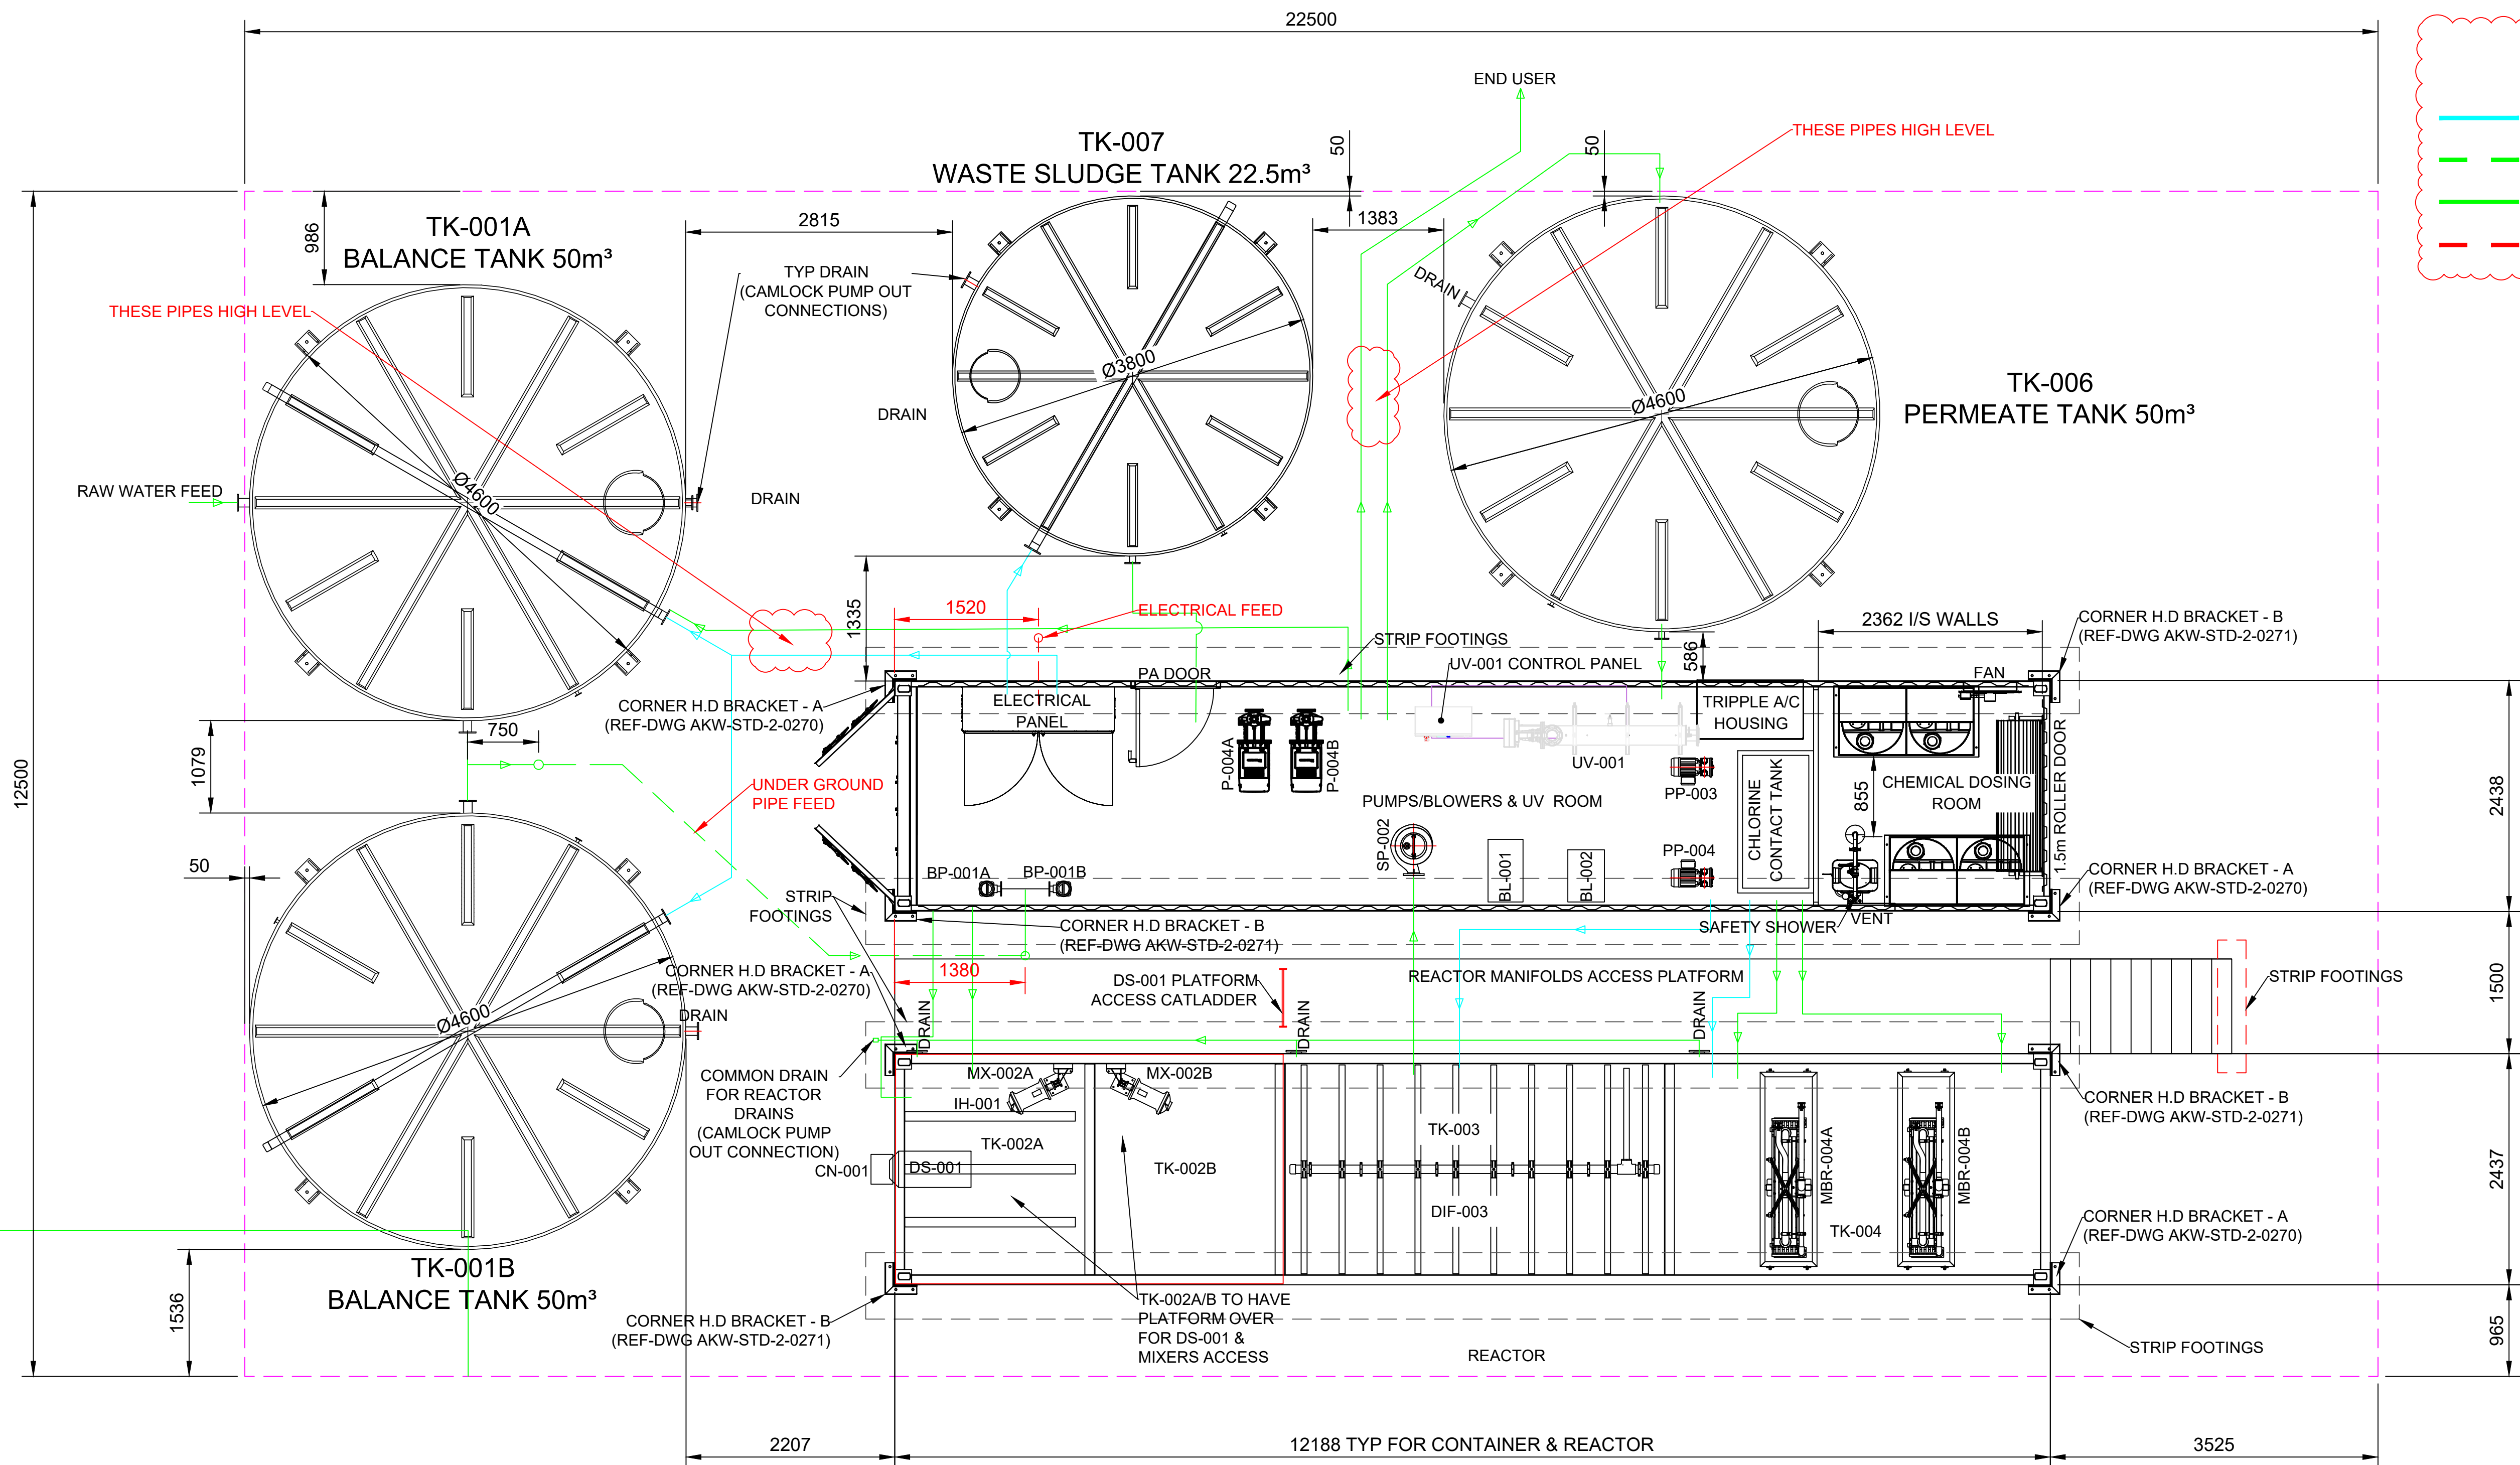

FOR APPROVAL



SCALES	
ORIG. SIZE	A1

REVISIONS		CHECKED BY		NAME:	
I	EQUIPMENT POSITIONS UPDATED	27.05.22	M.B.	S.R.	DATE:
H	PIPELINES ADDED AND PENOTRATION POSITIONS	19.05.22	M.B.	S.R.	SIGNATURE:
G	TANK DIAMETERS & CORNER BRACKET NOTES ADDED	03.05.22	M.B.		-
F	INDICATIVE TANK ROOF OUTLINE (CLIENT REQUEST)	22.03.22	M.B.		FOR CONSTRUCTION
E	DRAIN POSITIONS ADDED	17.12.21	M.B.		NAME:
D	REVISED PA DOOR TO OPEN INWARDS (FOR APPROVAL)	13.12.21	M.B.		DATE:
C	REVISED CONTAINER LAYOUT	09.12.21	M.B.		SIGNATURE:
B	REVISED CONTAINER LAYOUT	09.12.21	M.B.		RPEQ No.
A	CONCEPT PLAN LAYOUT - 30% DESIGN FOR APPROVAL	14.04.21	M.B.	J.d	
REV	DESCRIPTION	DATE	DWN	APP	

THIS DRAWING REMAINS THE PROPERTY OF DEMEM-AKWA REPRODUCTION OR DISSEMINATION OF ANY KIND IN ANY FORMAT IS STRICTLY FORBIDDEN WITHOUT AUTHORISED APPROVAL	
---	--

PROJECT & DRAWING TITLE	
JQU-0226 MANTEENA - SELWYN SNOW RESORT STP - PROPOSED PLAN LAYOUT	
DRAWING NUMBER	
DEM-JQU-0226-1-0892	
REVISION	
I	