


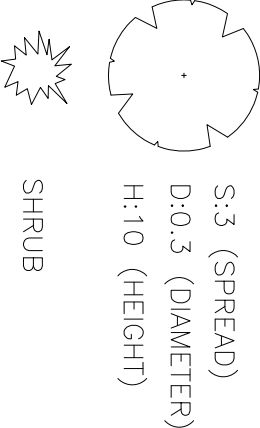

LEGEND

- WATER METER
- BENCH MARK
- COMMUNICATION PIT
- ELECTRICITY POWER LINE
- SEWER LINE (APPROXIMATE LOCATION)
- GAS METER
- CUT : TOP OF GUTTER
- WS : BOTTOM OF WINDOW
- WT : TOP OF WINDOW
- BW : BRICK WALL
- SEWER INSPECTION POINT
- POWER POLE



NOTES

NO BOUNDARY SURVEY HAS BEEN UNDERTAKEN. BEARINGS, DIMENSIONS AND AREAS ARE FROM TITLE ONLY AND ARE SUBJECT TO CONFIRMATION BY BOUNDARY SURVEY. SURVEYOR MUST BE CONTACTED IF THERE ARE ANY DISCREPANCIES.

SERVICES SHOWN ARE INDICATIVE ONLY. POSITIONS ARE BASED ON SURFACE INDICATOR(S) LOCATED DURING FIELD SURVEY. CONFIRMATION OF THE EXACT POSITION SHOULD BE MADE PRIOR TO ANY EXCAVATION WORK. OTHER SERVICES MAY EXIST WHICH ARE NOT SHOWN.

LEVELS ARE BASED ON AUSTRALIAN HEIGHT DATUM (AHD), USING SSM 26506 R.L. 16.138m.


RIDGE, WINDOW & GUTTER HEIGHTS HAVE BEEN OBTAINED BY INDIRECT METHOD AND ARE ACCURATE TO ±0.05m

ADJOINING DWELLINGS & BUILDINGS HAVE BEEN PLOTTED FOR DIAGRAMMATIC PURPOSES ONLY.

CONTOURS ARE AN INDICATION OF LANDFORM AND SHOULD NOT BE TAKEN IN PREFERENCE TO SPOT LEVELS SHOWN.

CONTOUR INTERVALS 0.2m.

HENRY LAWSON DRIVE

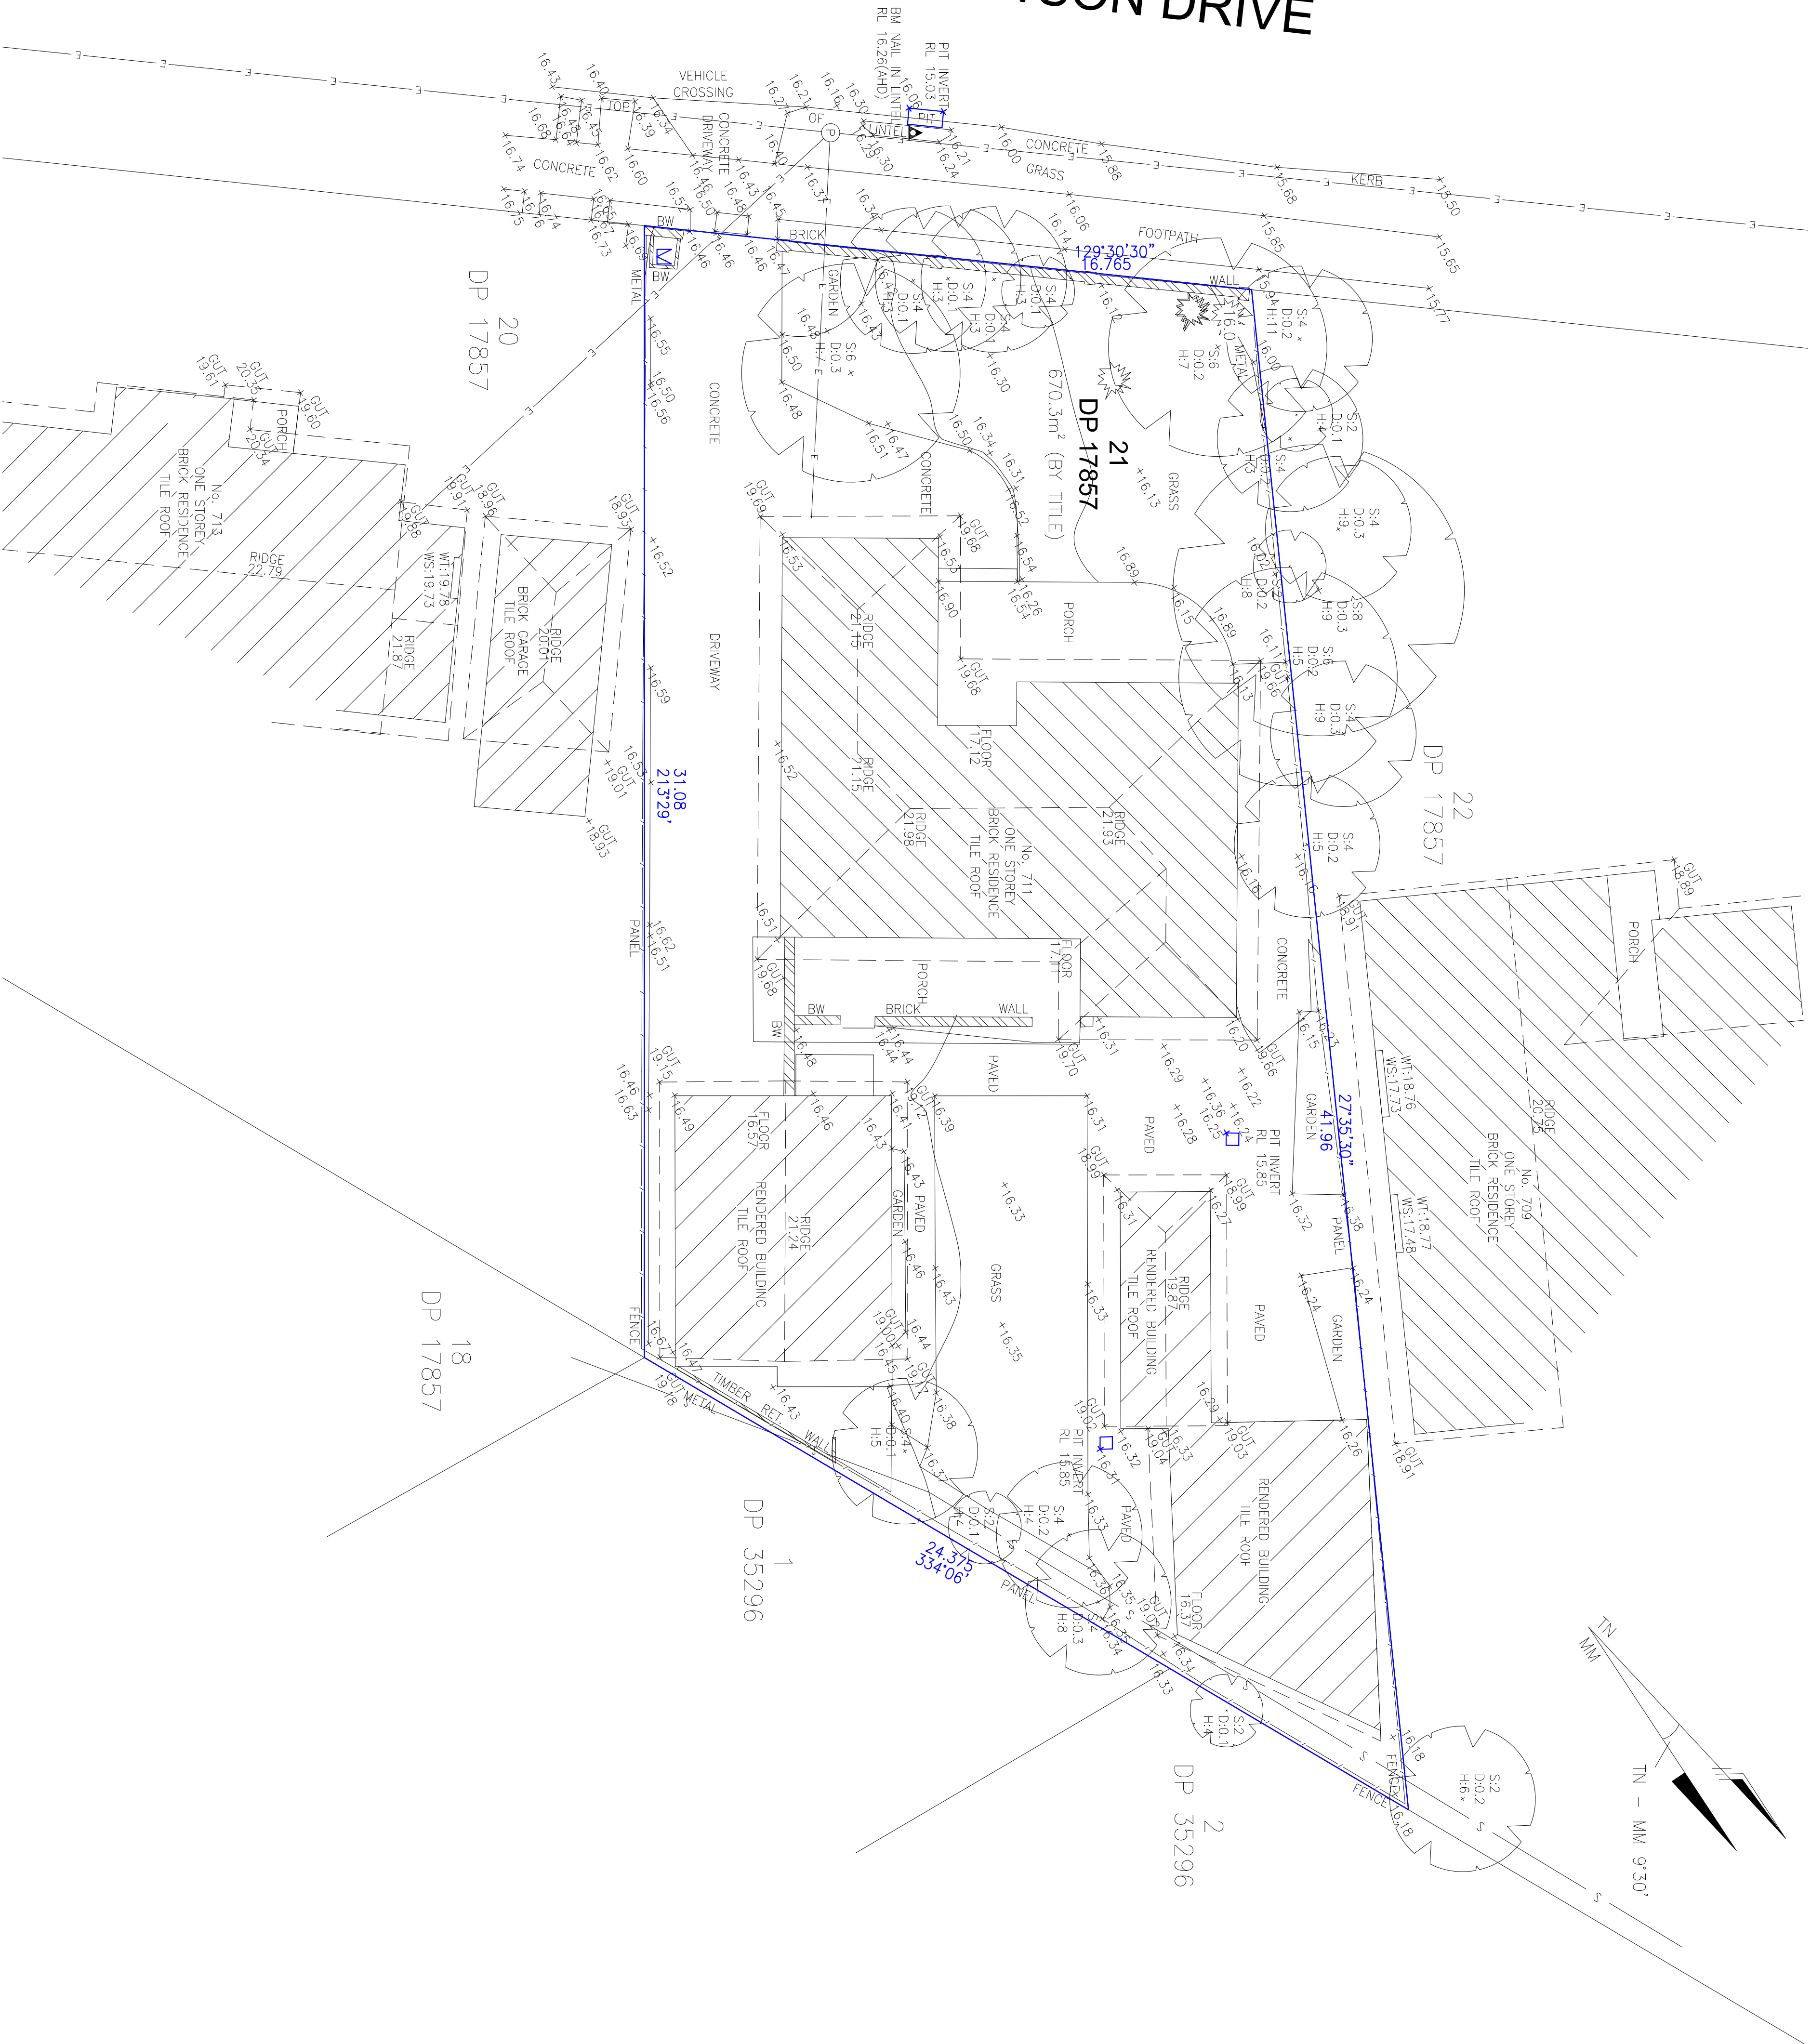

|   |  |                  |  |          |  |          |  |                                                      |  |                                    |  |               |  |
|---|--|------------------|--|----------|--|----------|--|------------------------------------------------------|--|------------------------------------|--|---------------|--|
| * COPYRIGHT *   |  | SCALE            |  | SURVEY   |  | DRAWN    |  | CLIENT                                               |  | PROJECT TITLE                      |  | CAD REF       |  |
| THE CONCEPTS AND INFORMATION CONTAINED IN THIS DRAWING ARE THE PROPERTY OF REGM SURVEYS. ANY UNAUTHORIZED REPRODUCTION OR USE OF THIS DRAWING WITHOUT THE WRITTEN PERMISSION OF REGM SURVEYS CONSTITUTES AN INFRINGEMENT OF COPYRIGHT.                                                           |  | 1 : 100 @ A1     |  | F.P.     |  | J.T.     |  | NEW SOUTH HOMES                                      |  | 711 HENRY LAWSON DRIVE, EAST HILLS |  | C:\211193.dwg |  |
| UNLESS THERE IS A SPECIFIC NOTATION TO THE CONTRARY, THIS DRAWING IS A PRELIMINARY DESIGN AND NOT FOR CONSTRUCTION. THE INFORMATION SHOWN HEREIN IS FOR INFORMATION ONLY AND DOES NOT REPRESENT A GUARANTEE OF ANY TYPE. REGM SURVEYS SHALL BE RESPONSIBLE FOR THE ACCURACY OF ANY DESIGN WORKS. |  | LOCAL GOV'T AREA |  | LEVEL BK |  | DESIGNED |  | DRAWING TITLE                                        |  | SHEET 1 OF 1                       |  | JOB NAME      |  |
| CANTERBURY-BANKSTOWN   |  | DATE OF SURVEY   |  | CHECKED  |  | A.E.     |  | PLAN SHOWING LEVELS & DETAIL OVER LOT 21 IN DP 17857 |  | REV                                |  | HENRY LAWSON  |  |
| A   |  | 28.09.21         |  | INITIAL  |  | ISSUE    |  | HUY THAI - REGISTERED SURVEYOR                       |  | AHD                                |  | H.T.          |  |