


WINDOW SCHEDULE		
WINDOW	SILL	SOFFIT
A	12.67	13.63
B	12.73	13.59
C	12.41	13.51
D	14.39	15.83
E	14.66	15.84
F	11.00	12.82

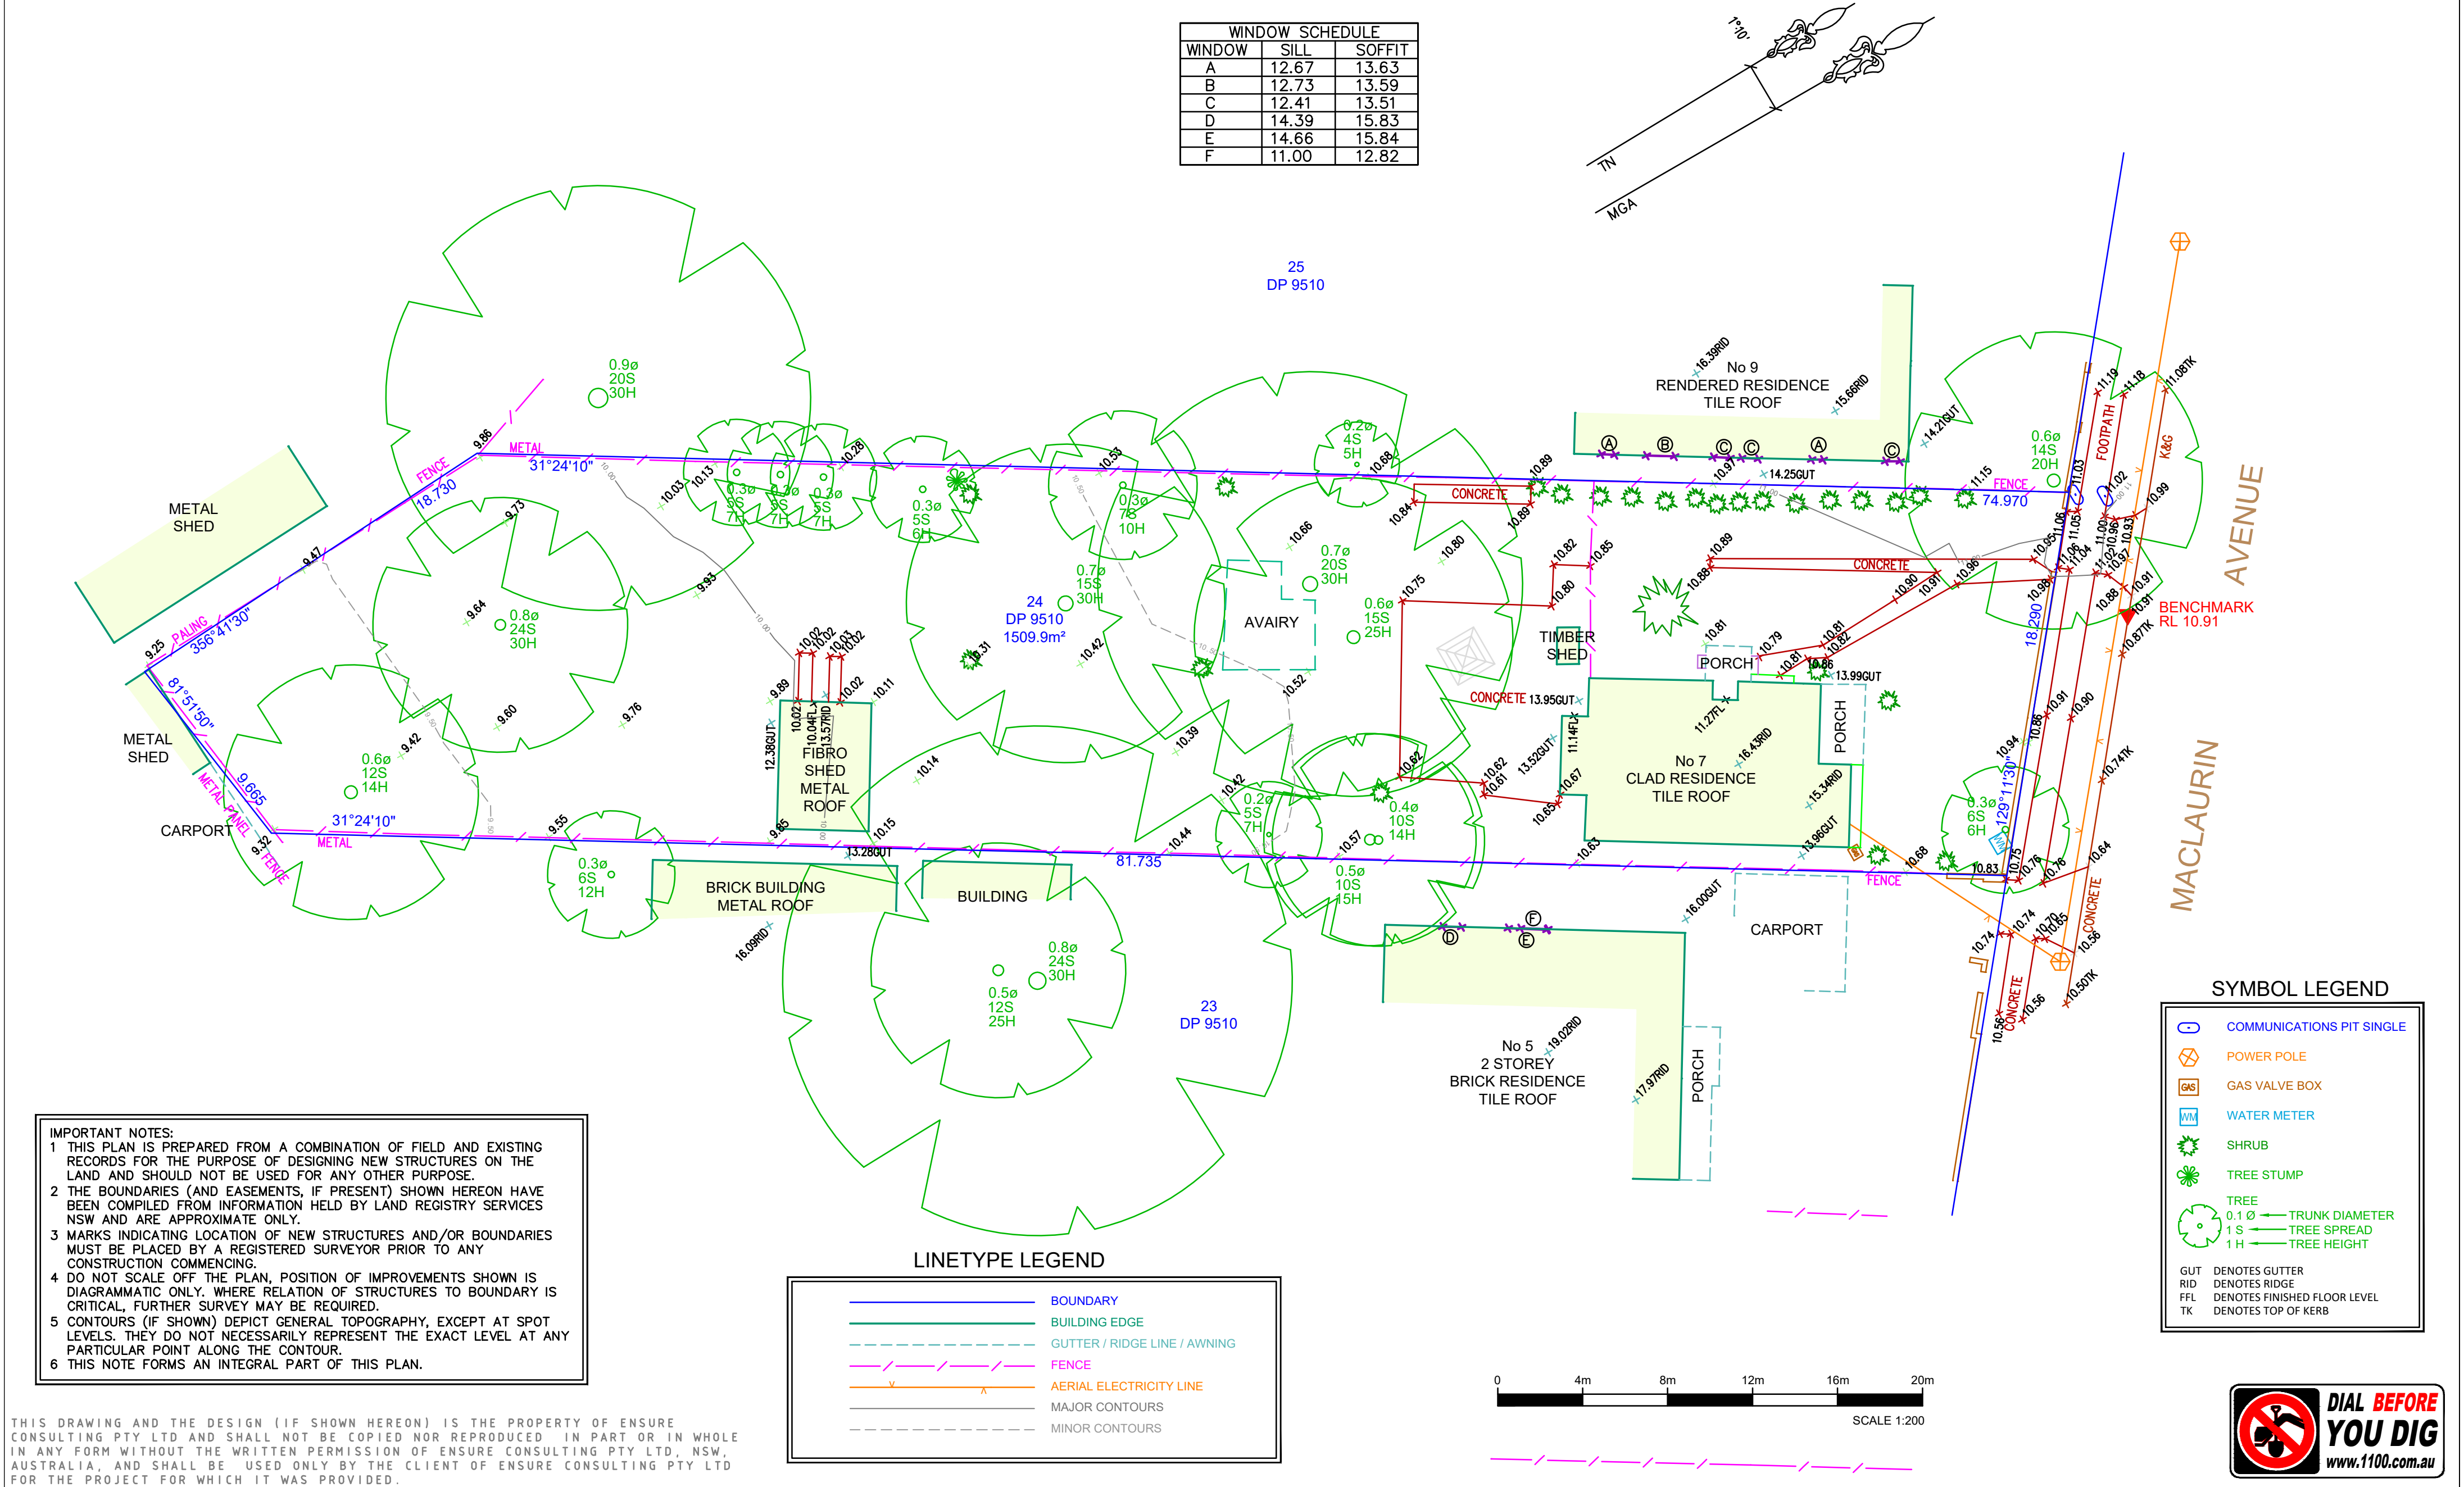

THIS DRAWING AND THE DESIGN (IF SHOWN HEREON) IS THE PROPERTY OF ENSURE CONSULTING PTY LTD AND SHALL NOT BE COPIED NOR REPRODUCED IN PART OR IN WHOLE IN ANY FORM WITHOUT THE WRITTEN PERMISSION OF ENSURE CONSULTING PTY LTD, NSW, AUSTRALIA, AND SHALL BE USED ONLY BY THE CLIENT OF ENSURE CONSULTING PTY LTD FOR THE PROJECT FOR WHICH IT WAS PROVIDED.

				DRAWN:	I.T.	A2
				CHECKED:	J.E.	
				DATUM:	AHD	
				ORIGIN OF LEVELS:	CORSNET GNSS	
				CONTOUR INTERVAL:	0.50	
A	6.10.2020	ORIGINAL		I.T.	J.E.	
REV	DATE	REVISIONS		Drn	Chk	
				SCALE:	1.200	



Ensure Consulting Pty Ltd

ABN: 20 624 253 032
Unit 8, 10-12 Sylvester Avenue
Unanderra NSW 2526 Australia
Po Box 243, St Leonards NSW 1590
Tel: (+61) 412 757 708
Tel: (+61) 406 069 887
Email: office@ensureco.com.au

SURVEYOR Ziemowit Tomasz Wierzchowski 8651

**PLAN SHOWING LEVELS,
DETAILS AND CONTOURS
7 MACLAURIN AVENUE,
EAST HILLS**

REGISTERED SURVEYOR Ziemowit Tomasz Wierzchowski No 8651

DATE: 6.10.2020 SHEET 1 OF 1 Rev

DRAWING No:

210343 DE-01

A

