


## 1 North Elevation

1 : 100

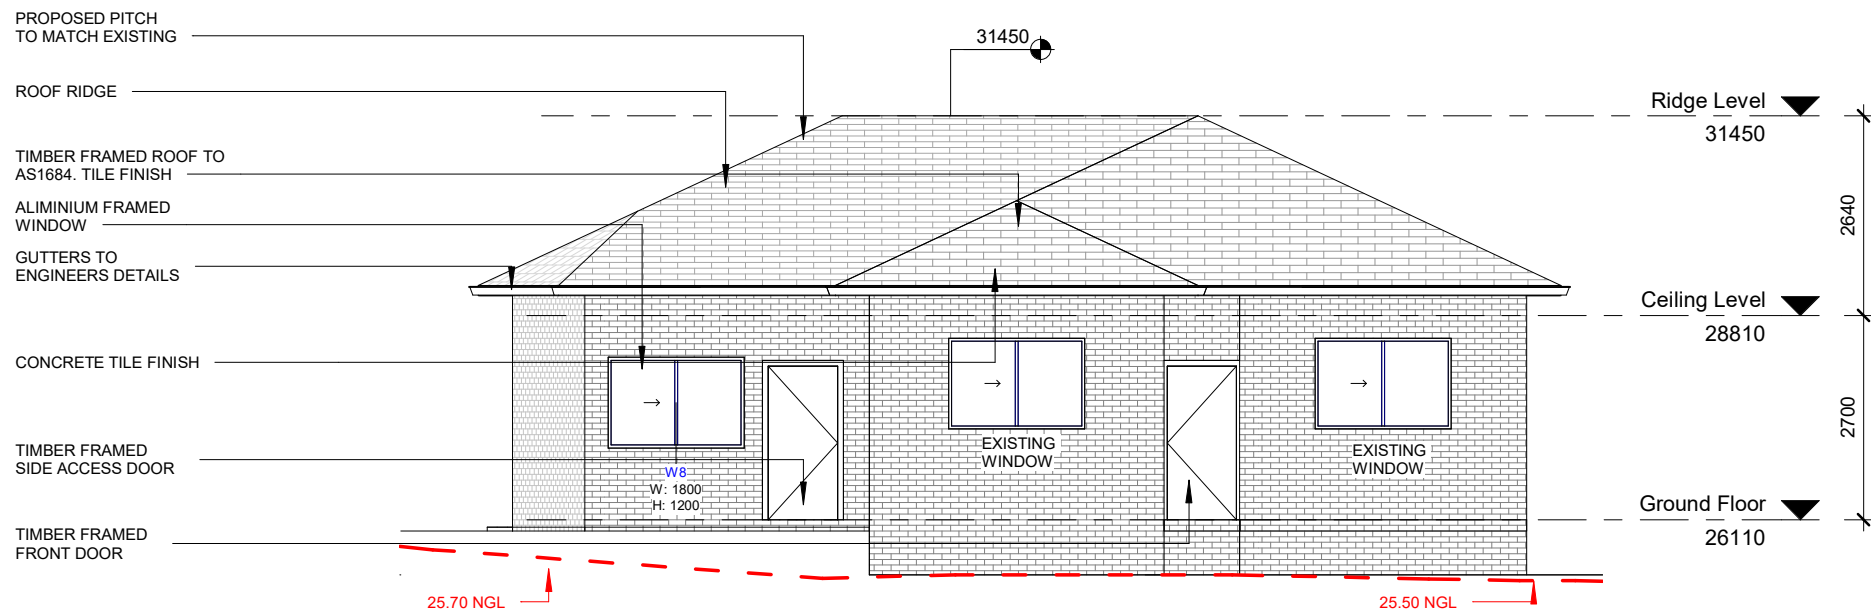

## 2 East Elevation

1 : 100