


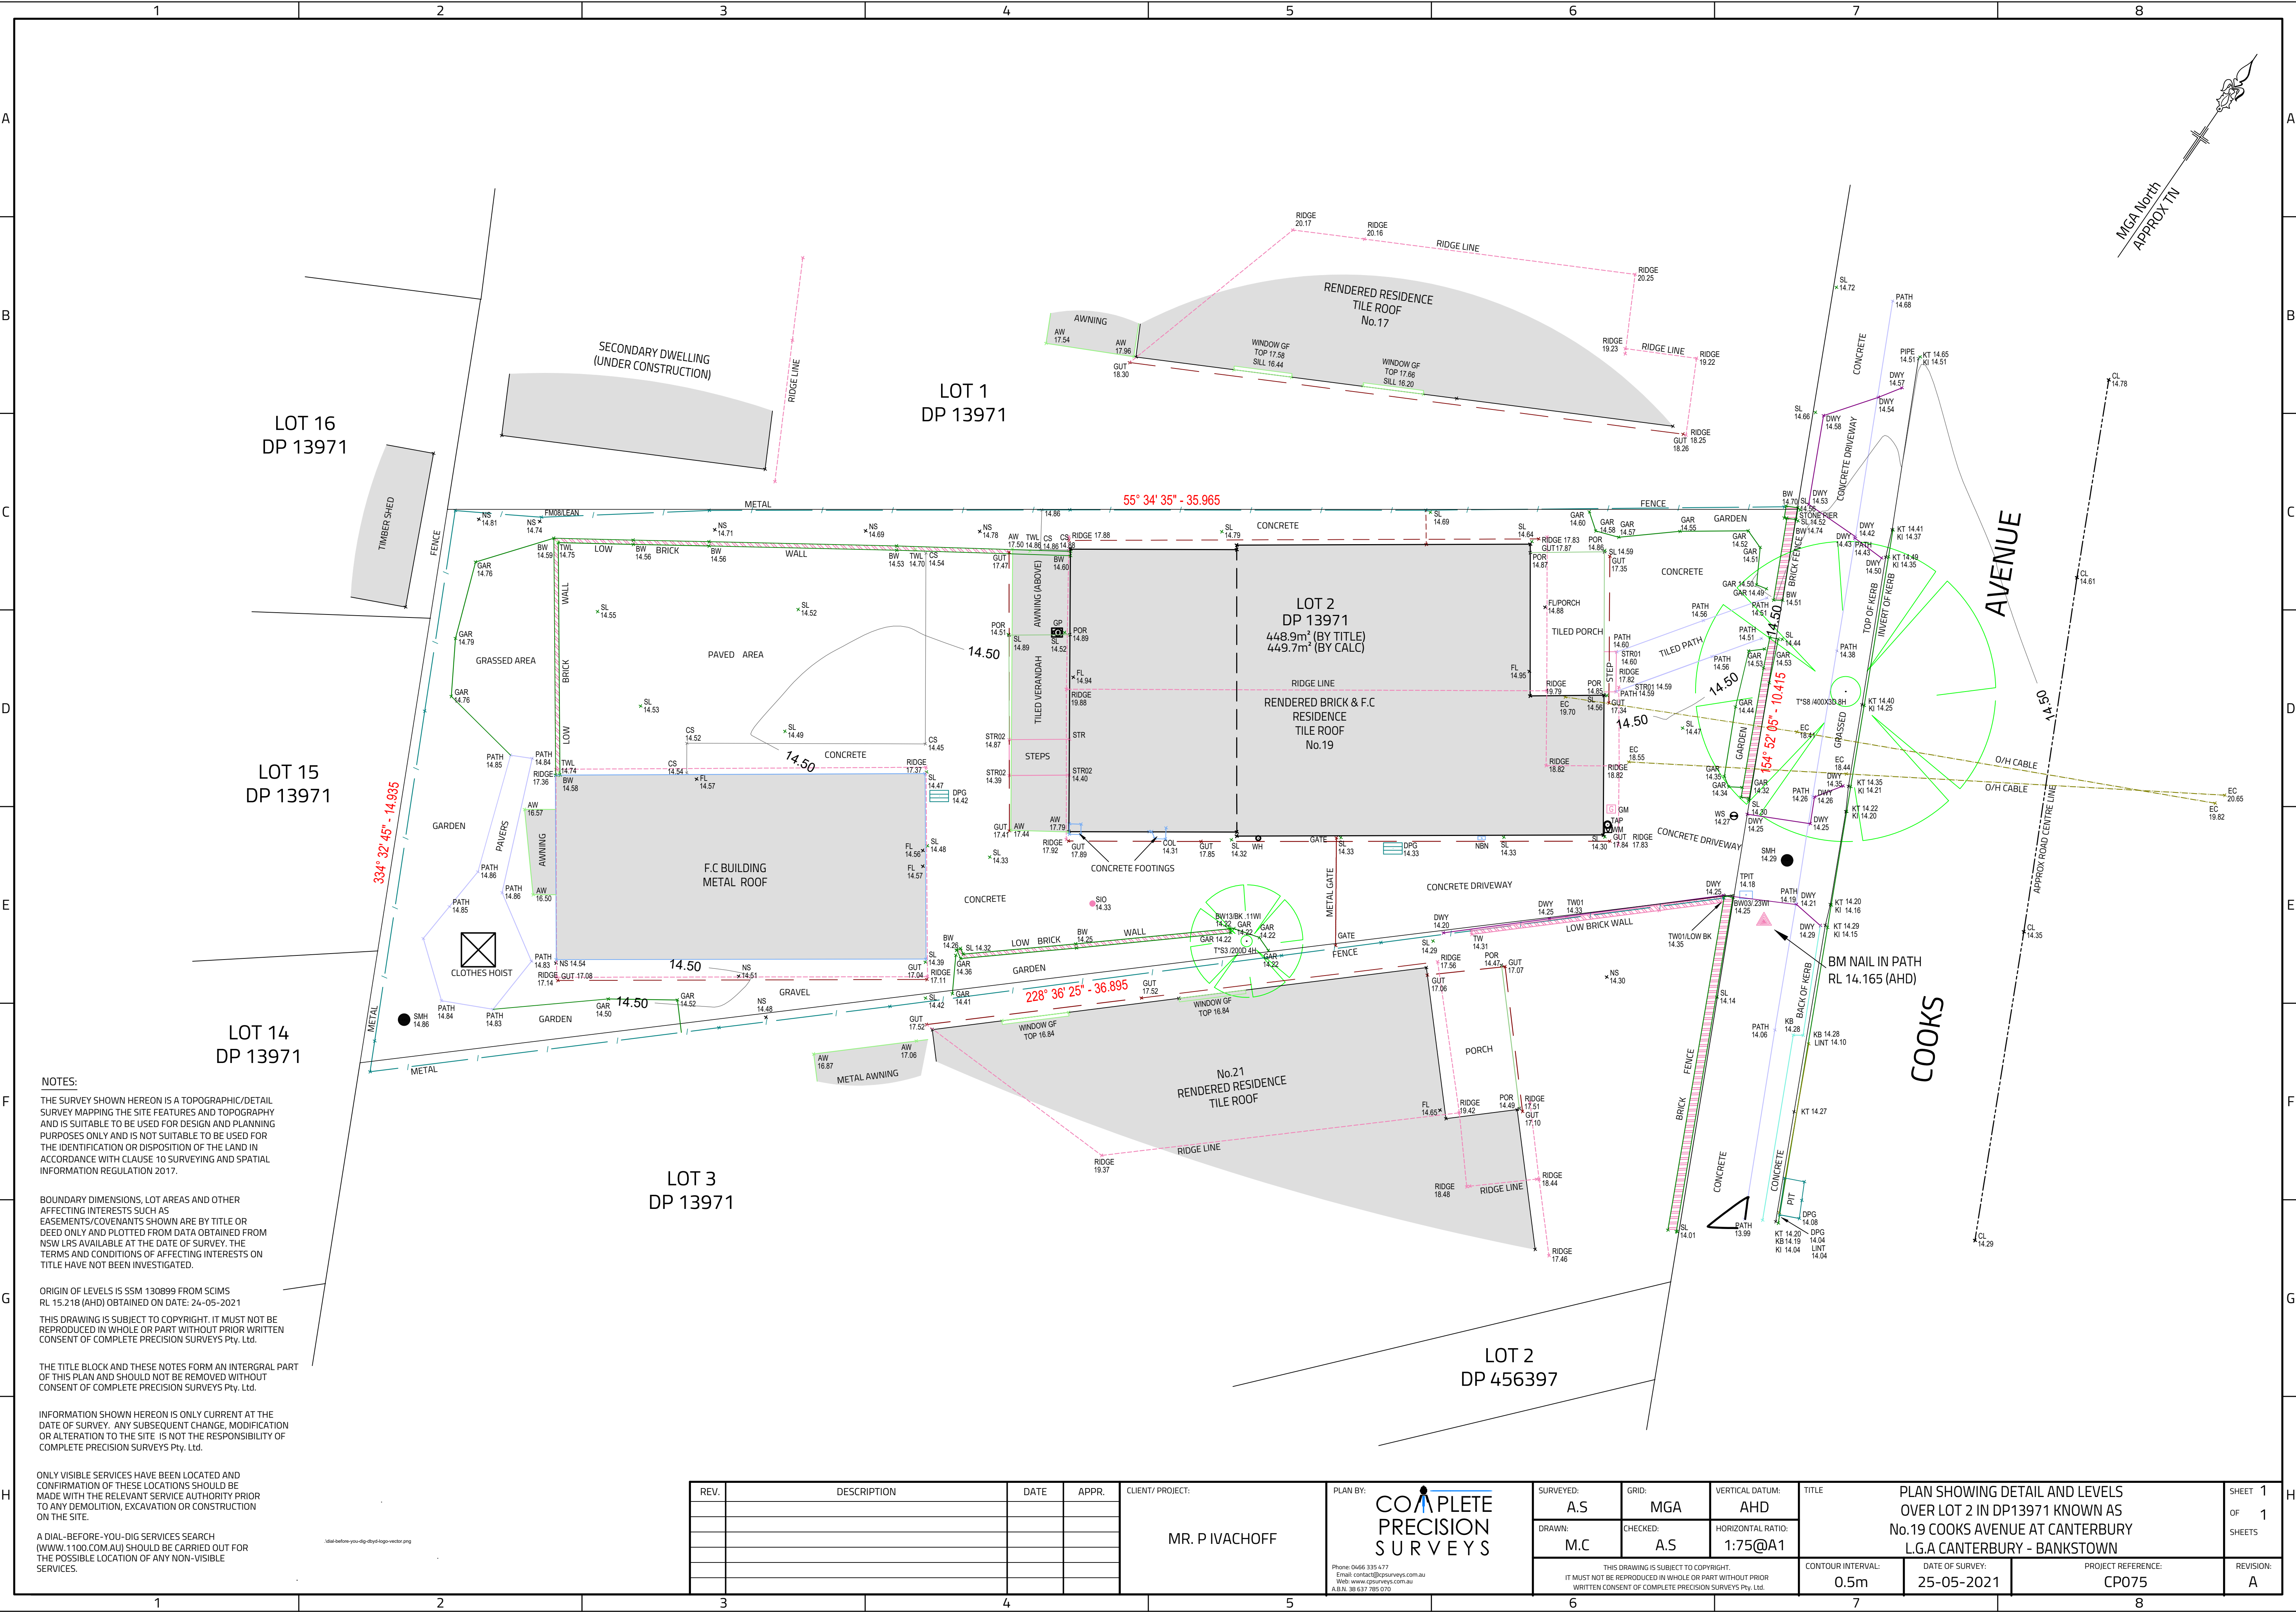

NOTES:

THE SURVEY SHOWN HEREON IS A TOPOGRAPHIC/DETAIL SURVEY MAPPING THE SITE FEATURES AND TOPOGRAPHY AND IS SUITABLE TO BE USED FOR DESIGN AND PLANNING PURPOSES ONLY AND IS NOT SUITABLE TO BE USED FOR THE IDENTIFICATION OR DISPOSITION OF THE LAND IN ACCORDANCE WITH CLAUSE 10 SURVEYING AND SPATIAL INFORMATION REGULATION 2017.

BOUNDARY DIMENSIONS, LOT AREAS AND OTHER AFFECTING INTERESTS SUCH AS EASEMENTS/COVENANTS SHOWN ARE BY TITLE OR DEED ONLY AND PLOTTED FROM DATA OBTAINED FROM NSW LRS AVAILABLE AT THE DATE OF SURVEY. THE TERMS AND CONDITIONS OF AFFECTING INTERESTS ON TITLE HAVE NOT BEEN INVESTIGATED.

ORIGIN OF LEVELS IS SSM 130899 FROM SCIMS RL 15.218 (AHD) OBTAINED ON DATE: 24-05-2021

THIS DRAWING IS SUBJECT TO COPYRIGHT, IT MUST NOT BE REPRODUCED IN WHOLE OR PART WITHOUT PRIOR WRITTEN CONSENT OF COMPLETE PRECISION SURVEYS Pty. Ltd.

THE TITLE BLOCK AND THESE NOTES FORM AN INTEGRAL PART OF THIS PLAN AND SHOULD NOT BE REMOVED WITHOUT CONSENT OF COMPLETE PRECISION SURVEYS Pty. Ltd.

INFORMATION SHOWN HEREON IS ONLY CURRENT AT THE DATE OF SURVEY. ANY SUBSEQUENT CHANGE, MODIFICATION OR ALTERATION TO THE SITE IS NOT THE RESPONSIBILITY OF COMPLETE PRECISION SURVEYS Pty. Ltd.

ONLY VISIBLE SERVICES HAVE BEEN LOCATED AND CONFIRMATION OF THESE LOCATIONS SHOULD BE MADE WITH THE RELEVANT SERVICE AUTHORITY PRIOR TO ANY DEMOLITION, EXCAVATION OR CONSTRUCTION ON THE SITE.

A DIAL-BEFORE-YOU-DIG SERVICES SEARCH (WWW.1100.COM.AU) SHOULD BE CARRIED OUT FOR THE POSSIBLE LOCATION OF ANY NON-VISIBLE SERVICES.

REV.	DESCRIPTION	DATE	APPR.	CLIENT/ PROJECT:	PLAN BY:	SURVEYED:	GRID:	VERTICAL DATUM:	TITLE	SHEET
				MR. P IVACHOFF		A.S	MGA	AHD	PLAN SHOWING DETAIL AND LEVELS OVER LOT 2 IN DP13971 KNOWN AS No. 19 COOKS AVENUE AT CANTERBURY L.G.A CANTERBURY - BANKSTOWN	1
						M.C	A.S	1:75@A1		OF 1 SHEETS
						THIS DRAWING IS SUBJECT TO COPYRIGHT. IT MUST NOT BE REPRODUCED IN WHOLE OR PART WITHOUT PRIOR WRITTEN CONSENT OF COMPLETE PRECISION SURVEYS Pty. Ltd.				CONTOUR INTERVAL: 0.5m