


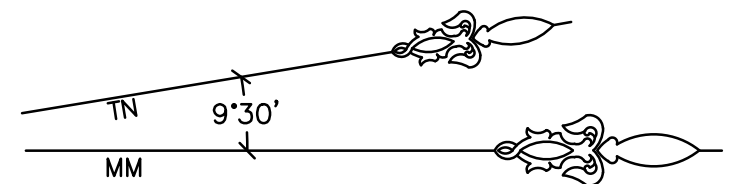

**Ensure Consulting Pty Ltd**

REGISTERED SURVEYOR  
Ziemowit Tomasz Wierzchowski No 8651  
PLAN SHOWING LEVELS,  
DETAILS AND CONTOURS  
253 WANGEE ROAD,  
GREENACRE

|                                                                                     |                              |
|-------------------------------------------------------------------------------------|------------------------------|
|  | BOUNDARY                     |
|  | BUILDING EDGE                |
|  | GUTTER / RIDGE LINE / AWNING |
|  | FENCE                        |
|  | AERIAL ELECTRICITY LINE      |
|  | MAJOR CONTOURS               |
|  | MINOR CONTOURS               |



POWER POLE

WATER METER

SHRUB

TREE

0.1 Ø — TRUNK DIAMETER

1 S — TREE SPREAD

1 H — TREE HEIGHT

GUT DENOTES GUTTER

RID DENOTES RIDGE

FFL DENOTES FINISHED FLOOR LEVEL

TK DENOTES TOP OF KERB

|     |            |          |  |  |      |                                       |                        |
|-----|------------|----------|--|--|------|---------------------------------------|------------------------|
|     |            |          |  |  |      | DRAWN: I.T.                           | A3                     |
|     |            |          |  |  |      | CHECKED: J.E.                         |                        |
|     |            |          |  |  |      | DATUM: AHD                            |                        |
|     |            |          |  |  |      | ORIGIN OF LEVELS: SSM 141256 RL 45.24 |                        |
| B   | 23/03/2022 | UPDATED  |  |  | Z.D. | J.E.                                  | CONTOUR INTERVAL: 0.25 |
| A   | 3/02/2022  | ORIGINAL |  |  | I.T. | J.E.                                  |                        |
| Rev | DATE       |          |  |  | Drn  | Chk                                   | SCALE: 1:200           |