


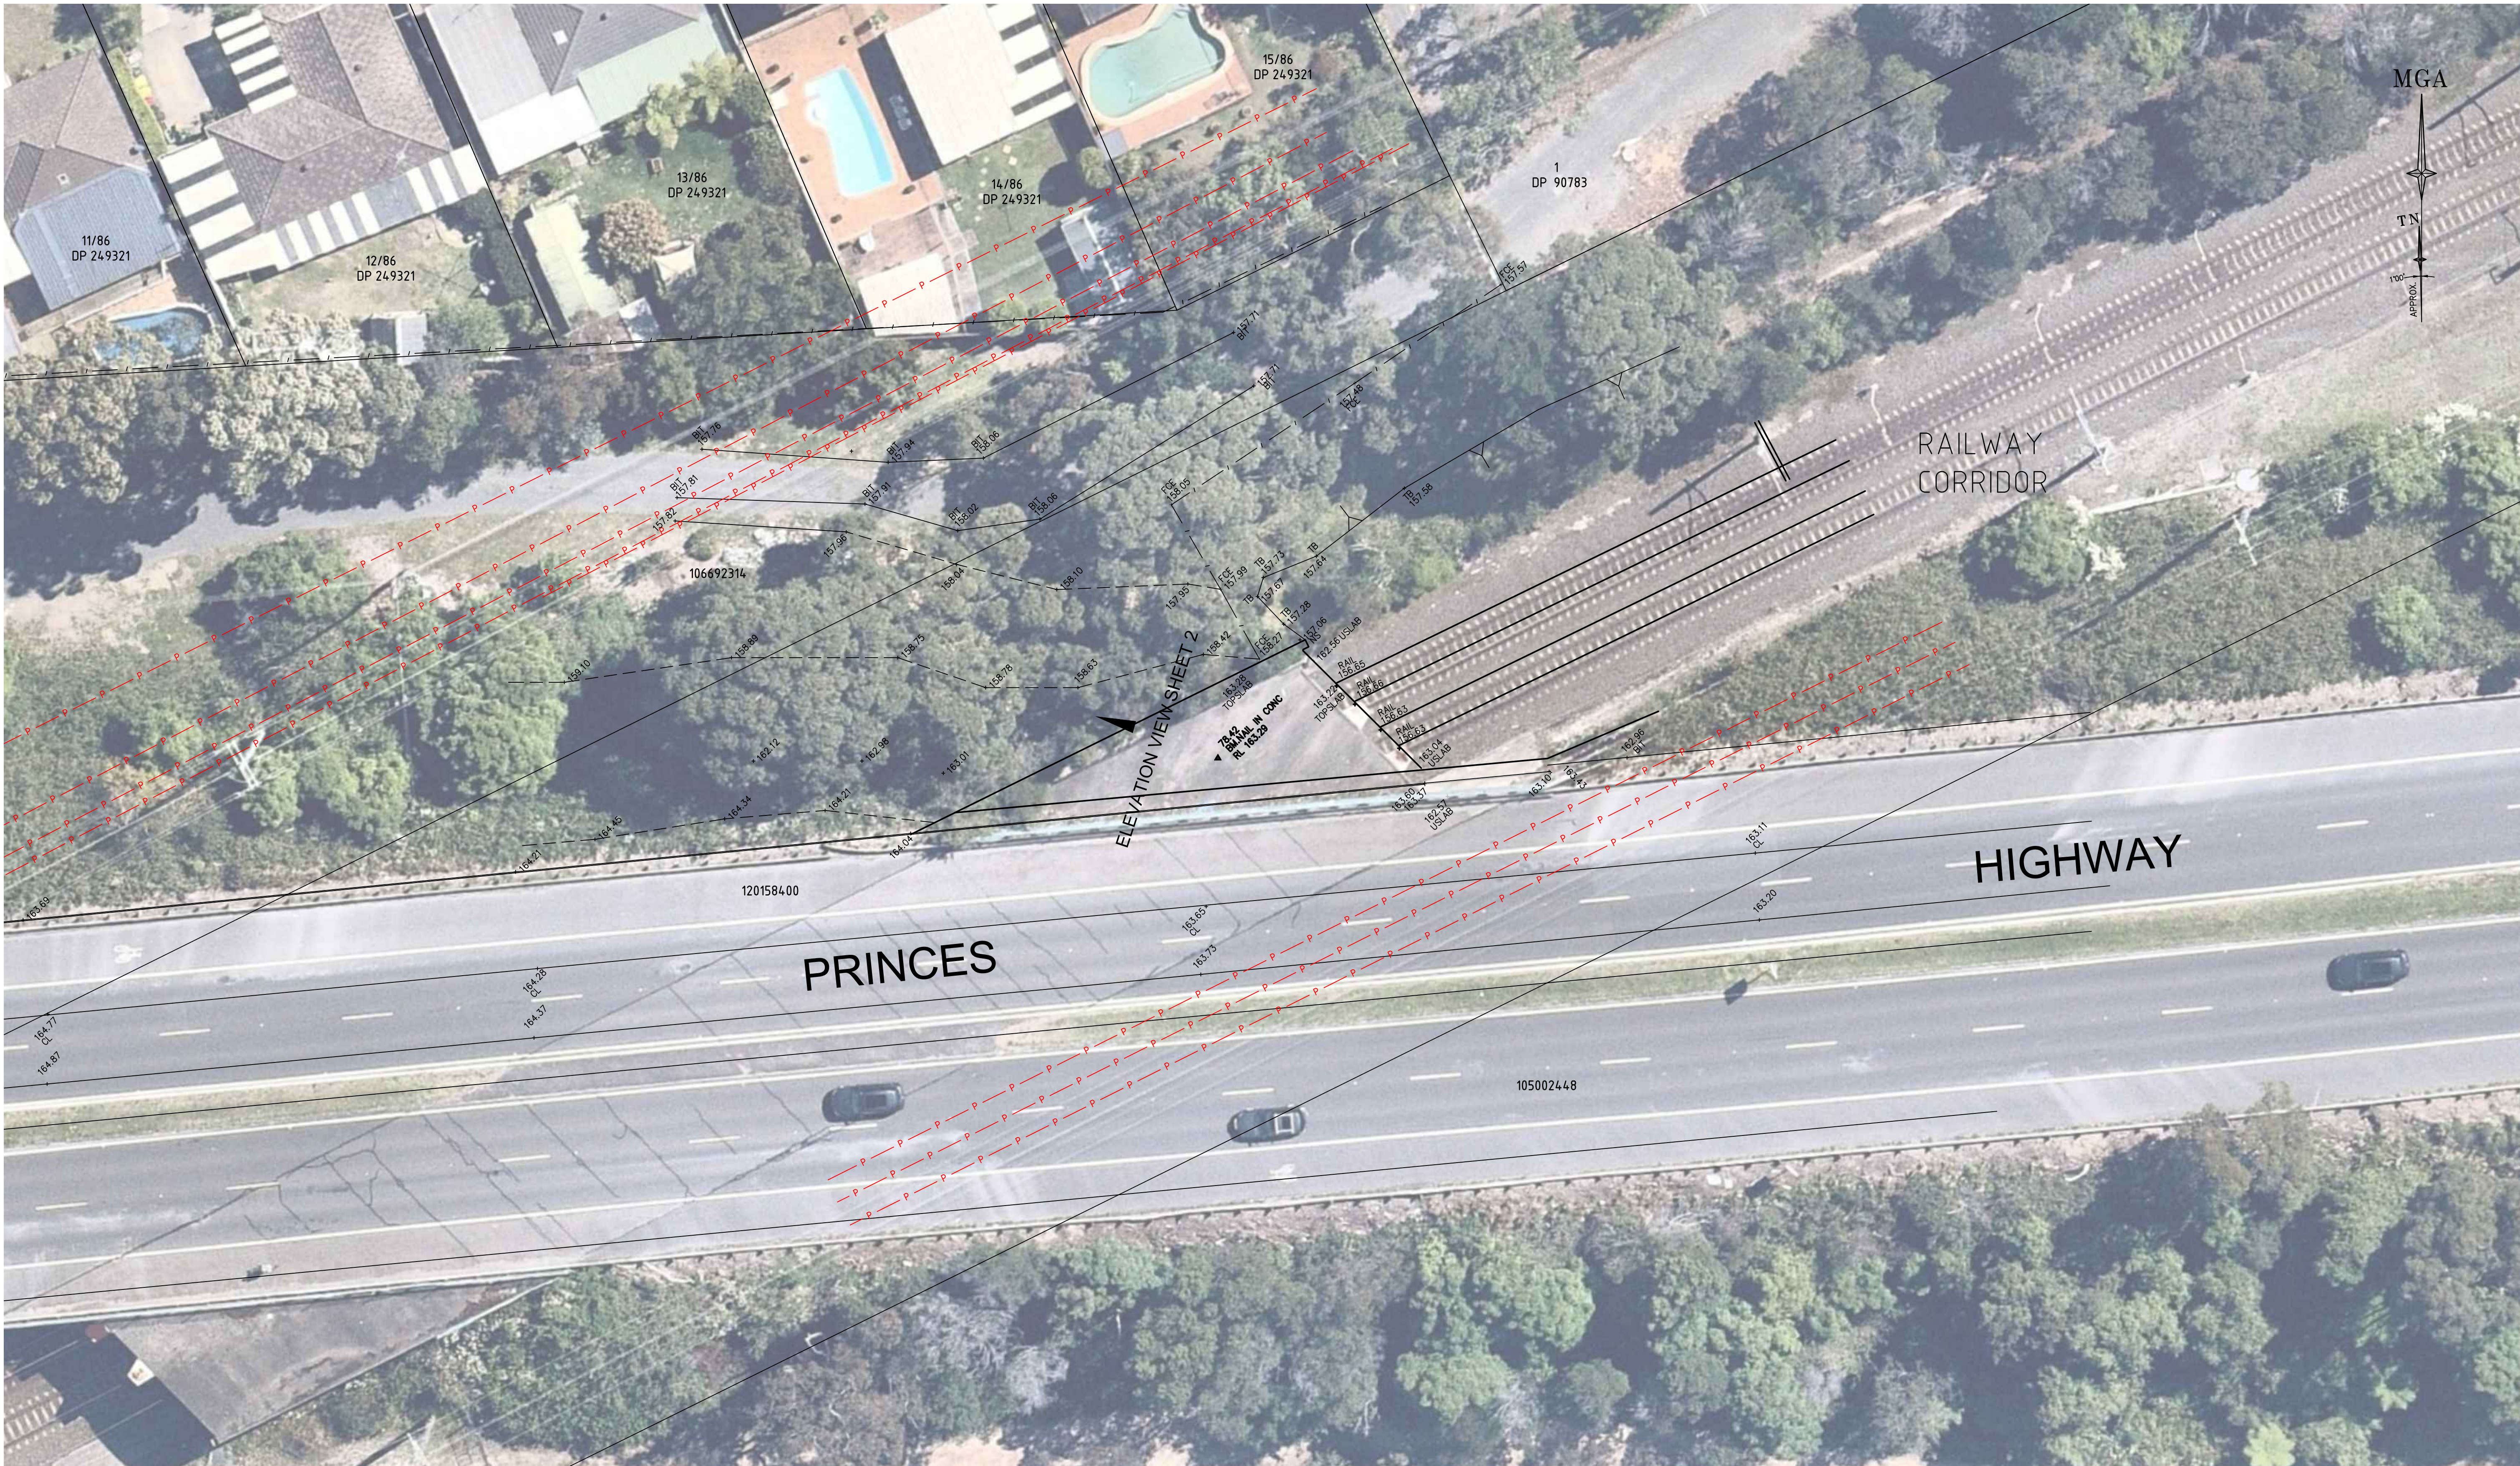

SITE INFORMATION

PANEL: PRINCES HIGHWAY
SUBURB: LOFTUS
JCD FORMAT:
TYPE:

NOTES

- BOUNDARIES WITHIN THIS FILE HAVE BEEN ADDED FROM DCDB DATA OBTAINED FROM NSW LAND REGISTRY SERVICES AND ARE APPROXIMATE ONLY.
- IF POSITION OF THE BOUNDARIES IN RELATION TO THE DESIGN OR EXISTING STRUCTURES, BOUNDARIES MUST BE DETERMINED BY THE SURVEY.
- ORIGIN OF LEVELS ON A.H.D. IS TAKEN FROM SSM22695 RL=141.944
- ONLY SPOT LEVELS SHOULD BE USED FOR CALCULATIONS OF QUANTITIES WITH CAUTION
- KERB LEVELS ARE TO THE TOP OF KERB UNLESS SHOWN OTHERWISE
- FLOOR LEVELS SHOWN ARE THRESHOLD LEVELS. NO INVESTIGATION OF INTERNAL FLOOR LEVELS HAS BEEN UNDERTAKEN
- NO INVESTIGATION OF UNDERGROUND SERVICES HAS BEEN MADE. ALL RELEVANT AUTHORITIES SHOULD BE NOTIFIED PRIOR TO ANY EXCAVATION ON OR NEAR THE SITE




H	00/00/00	—	00	D	00/00/00	—	00
G	00/00/00	—	00	C	00/00/00	—	00
F	00/00/00	—	00	B	00/00/00	—	00
E	00/00/00	—	00	A	00/00/00	—	00
Revision	Date	Description	Reference	Revision	Date	Description	Reference



THIS IS THE PLAN REFERRED TO IN MY LETTER DATED:
.....
Registered Surveyor NSW

Client JCDecaux
Drawing title
PLAN OF DETAIL AND LEVELS AT PROPOSED SIGNAGE
LOCATION - PRINCES HIGHWAY, LOFTUS

datum AHD
site Area N/A
LGA SUTHERLAND
reference number 51585 001DT
scale 1:200
date of survey 17/11/2021
SHEET 1 OF 2

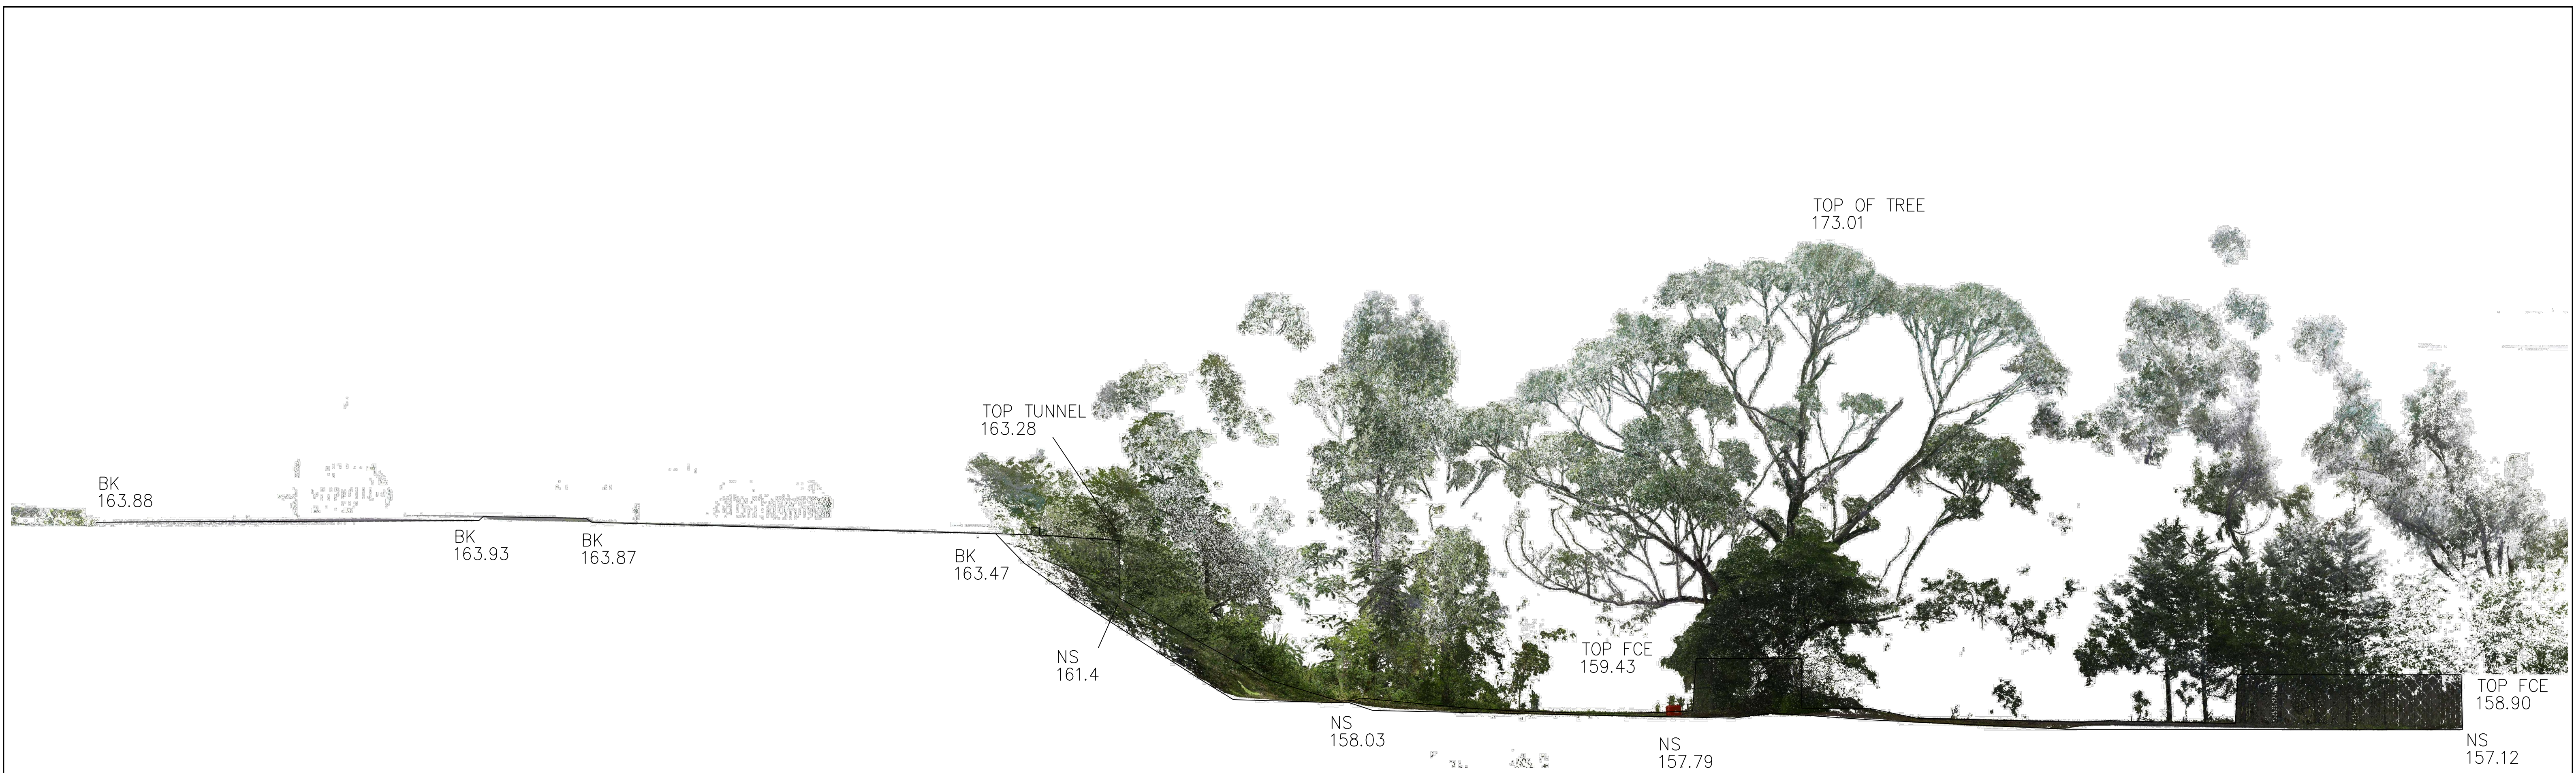

VIEW TOWARDS WEST



VIEW TOWARDS EAST

Revision	Date	Description	Reference	Revision	Date	Description	Reference
H	00/00/00	—	00	D	00/00/00	—	00
G	00/00/00	—	00	C	00/00/00	—	00
F	00/00/00	—	00	B	00/00/00	—	00
E	00/00/00	—	00	A	00/00/00	—	00