



SITE INFORMATION

PANEL: PRINCES HIGHWAY
SUBURB: BOMBO
JCD FORMAT: N/A
TYPE: MONOPOLE

NOTES

- BOUNDARIES WITHIN THIS FILE HAVE BEEN ADDED FROM DCDB DATA OBTAINED FROM NSW LAND REGISTRY SERVICES
- IF POSITION OF THE BOUNDARIES IN RELATION TO THE DESIGN OR EXISTING STRUCTURES, BOUNDARIES MUST BE DETERMINED BY THE SURVEY.
- ORIGIN OF LEVELS ON A.H.D. IS TAKEN FROM SSM 91746, RL=4.84
- KERB LEVELS ARE TO THE TOP OF KERB UNLESS SHOWN OTHERWISE
- FLOOR LEVELS SHOWN ARE THRESHOLD LEVELS. NO INVESTIGATION OF INTERNAL FLOOR LEVELS HAS BEEN UNDERTAKEN
- NO INVESTIGATION OF UNDERGROUND SERVICES HAS BEEN MADE. ALL RELEVANT AUTHORITIES SHOULD BE NOTIFIED PRIOR TO ANY EXCAVATION ON OR NEAR THE SITE




H	00/00/00	—	00	D	00/00/00	—	00
G	00/00/00	—	00	C	00/00/00	—	00
F	00/00/00	—	00	B	00/00/00	—	00
E	00/00/00	—	00	A	00/00/00	—	00
Revision	Date	Description	Reference	Revision	Date	Description	Reference



THIS IS THE PLAN REFERRED TO IN MY LETTER DATED: _____
Registered Surveyor NSW

Client JCDecaux
Drawing title
PLAN OF DETAIL AND LEVELS AT PROPOSED SIGNAGE
LOCATION -PRINCES HIGHWAY, BOMBO

datum AHD	reference number	51579 001DT
site Area N/A	scale	1:200
LGA KIAMA	date of survey	15/11/2021
	SHEET	1
	OF	2

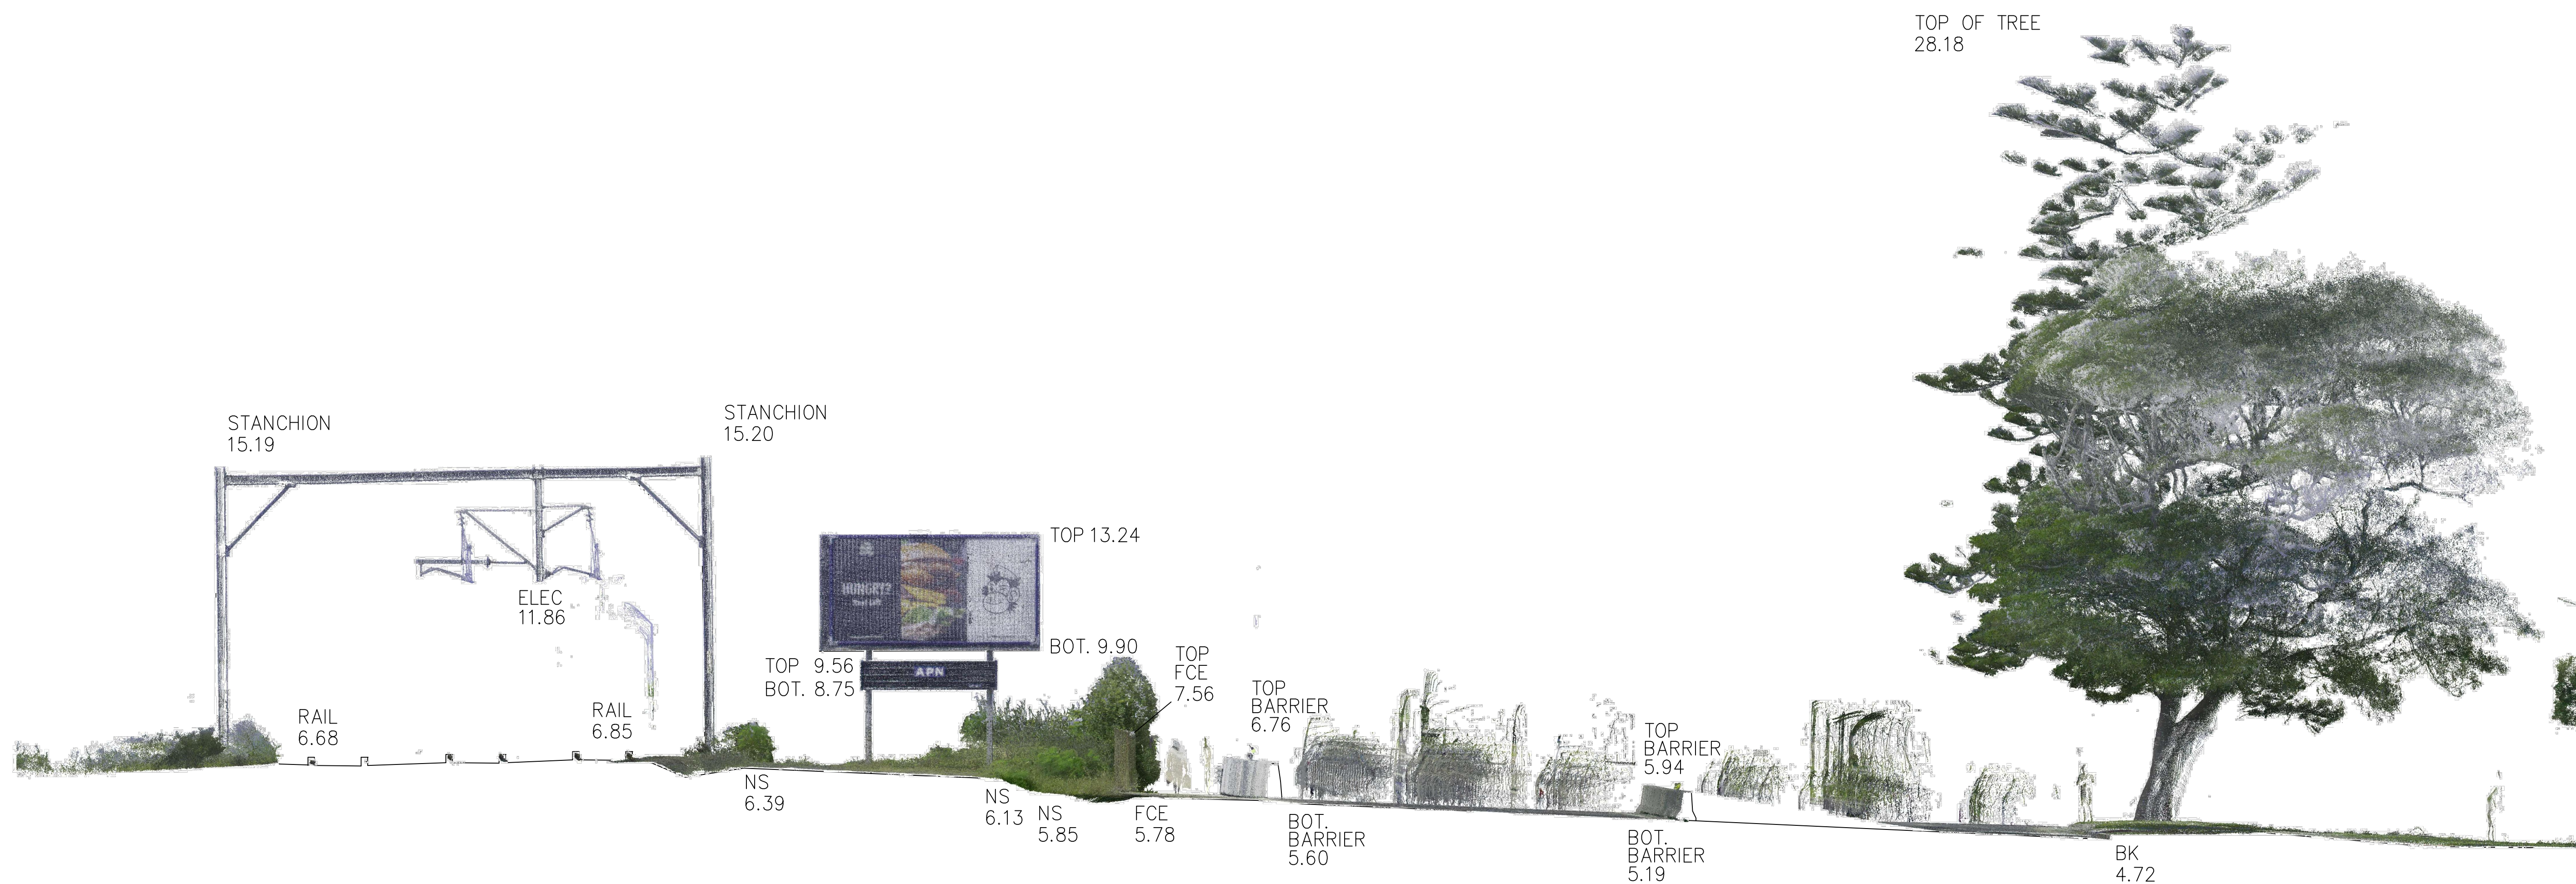

VIEW TOWARDS N-E



VIEW TOWARDS SOUTH



Revision	Date	Description	Reference
H	00/00/00	—	00
G	00/00/00	—	00
F	00/00/00	—	00
E	00/00/00	—	00

Revision	Date	Description	Reference
D	00/00/00	—	00
C	00/00/00	—	00
B	00/00/00	—	00
A	00/00/00	—	00



Client JCDecaux
Drawing title
PLAN OF DETAIL AND LEVELS AT PROPOSED SIGNAGE
LOCATION -PRINCES HIGHWAY, BOMBO

datum
AHD
site Area
N/A
LGA
KIAMA

reference
number
51579 001DT
scale
1:100
@A1
date of survey
15/11/2021

SHEET
2
OF
2