


A1

| SITE INFORMATION |                                      |
|------------------|--------------------------------------|
| SITE REF No:     | CHURCH & DARCY ST SOUTH (PARRAMATTA) |
| CMS REF:         | 20939                                |
| LOCALITY:        | PARRAMATTA (LGA-PARRMATT)            |
| LAT/LONG:        | -33.8168234, 151.003416              |
| MGA2020:         | 315211.097,6256363.079               |
| TYPE:            | BRIDGE/GREENFIELD/SUPER8             |

|              |                                      |
|--------------|--------------------------------------|
| SITE REF No: | CHURCH & DARCY ST NORTH (PARRAMATTA) |
| CMS REF:     | 20939                                |
| LOCALITY:    | PARRAMATTA (LGA-PARRMATT)            |
| LAT/LONG:    | -33.816600, 151.003422               |
| MGA2020:     | 315211.238,6256387.805               |
| TYPE:        | BRIDGE/GREENFIELD/SUPER8             |

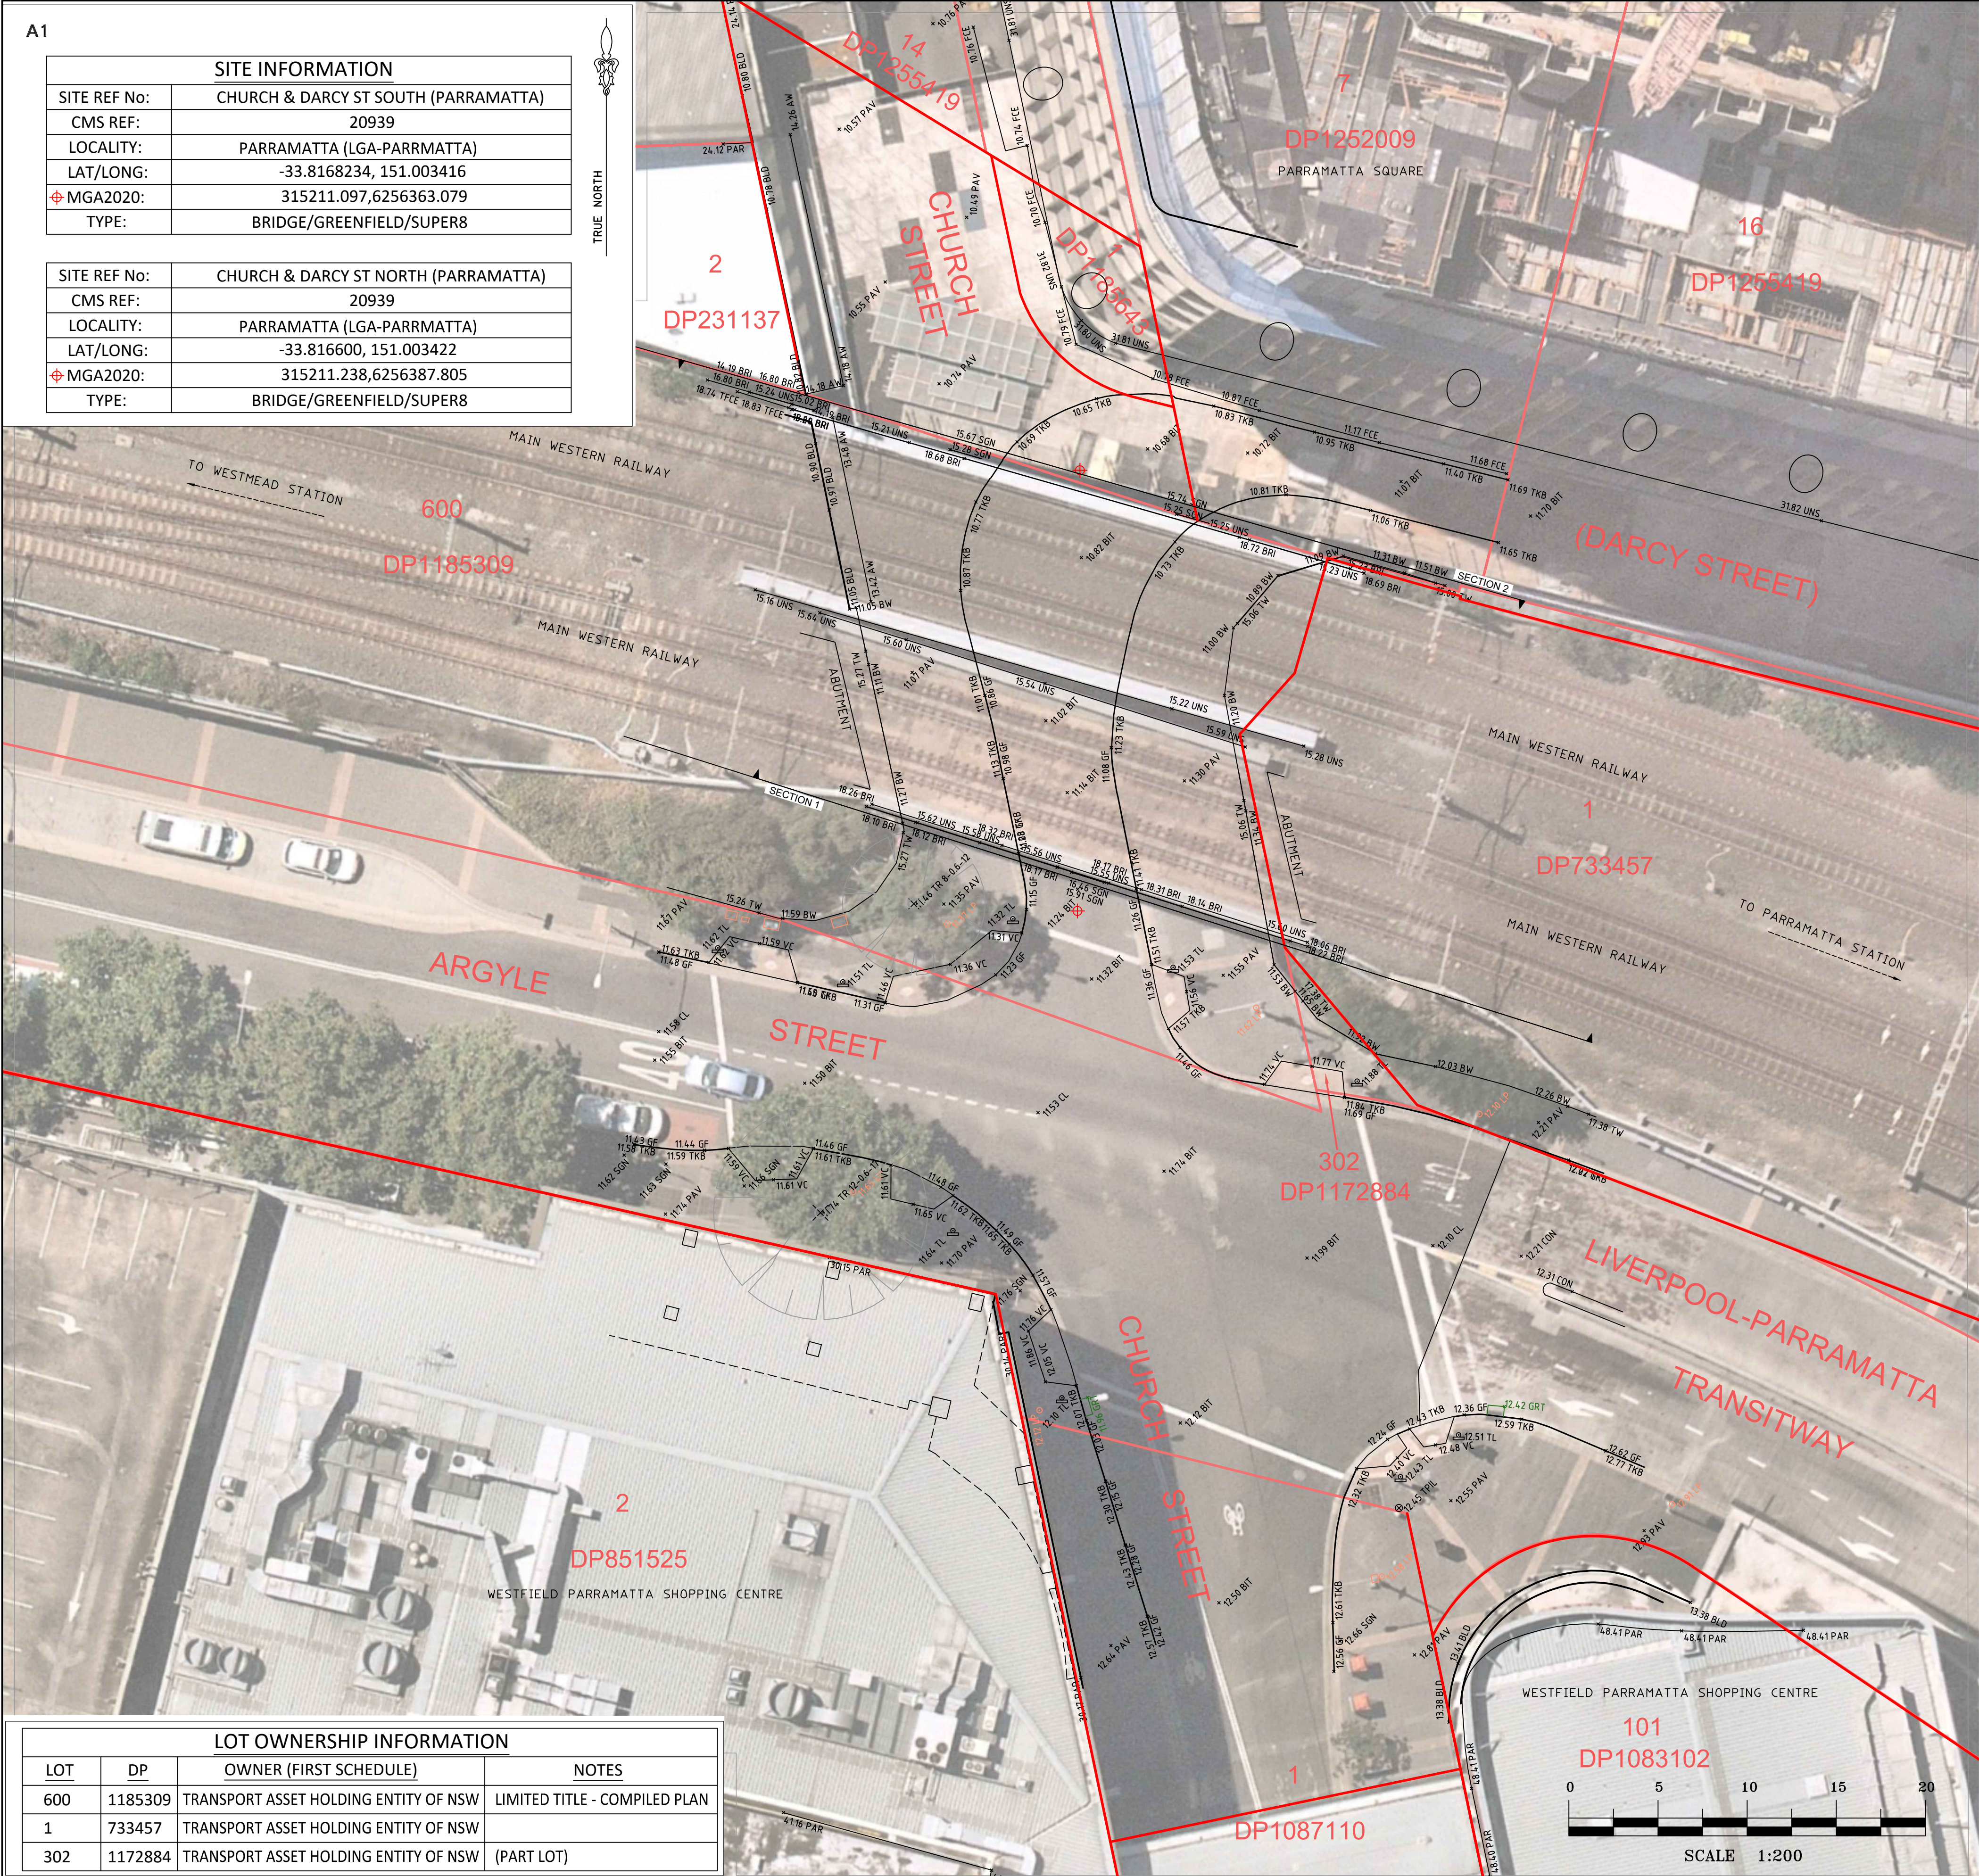

| LOT OWNERSHIP INFORMATION |         |                                       |                               |
|---------------------------|---------|---------------------------------------|-------------------------------|
| LOT                       | DP      | OWNER (FIRST SCHEDULE)                | NOTES                         |
| 600                       | 1185309 | TRANSPORT ASSET HOLDING ENTITY OF NSW | LIMITED TITLE - COMPILED PLAN |
| 1                         | 733457  | TRANSPORT ASSET HOLDING ENTITY OF NSW |                               |
| 302                       | 1172884 | TRANSPORT ASSET HOLDING ENTITY OF NSW | (PART LOT)                    |

|                            |             
|----------------------------|-------------|-------------------------|---------------------------|------------------------------------|--------------------------------------|--------------------------------------------------------|--------------------------------------------------------|---|---|-------------|----------|------------|-------------|--------------------------|--|-------------------------|---------------------------|--------------------------|--|--|--------------|----------------------------|--|--|---------|
|                            |             |                         |                           | <b>HORIZONTAL DATUM:</b>           | <b>VERTICAL DATUM:</b>               | <b>CLIENT:</b>                                         | <b>SURVEY PLAN</b>                                     |  <b>C.M.S. Surveyors Pty Limited</b><br>ACN: 096 240 201<br>PO Box 463 Dee Why NSW 2099<br>2/99A South Creek Road, Dee Why NSW 2099<br>Telephone: (02) 9971 4802 Facsimile: (02) 9971 4822<br>E-mail: info@cmsurveyors.com.au | <table><tr><td>SURVEYED CL</td><td>DRAWN CL</td><td>CHECKED CL</td><td>APPROVED DR</td></tr><tr><td colspan="2">SURVEY INSTRUCTION 20939</td><td>SCALE 1:200 AI 1:400 A3</td><td>DATE OF SURVEY 03/12/2021</td></tr><tr><td colspan="3">DRAWING NAME 20939detail</td><td>SHEET 1 OF 2</td></tr><tr><td colspan="3">CAD FILE 20939siteplan.dwg</td><td>ISSUE 1</td></tr></table> | SURVEYED CL | DRAWN CL | CHECKED CL | APPROVED DR | SURVEY INSTRUCTION 20939 |  | SCALE 1:200 AI 1:400 A3 | DATE OF SURVEY 03/12/2021 | DRAWING NAME 20939detail |  |  | SHEET 1 OF 2 | CAD FILE 20939siteplan.dwg |  |  | ISSUE 1 |
| SURVEYED CL                | DRAWN CL    | CHECKED CL              | APPROVED DR               |                                    |                                      
| SURVEY INSTRUCTION 20939   |             | SCALE 1:200 AI 1:400 A3 | DATE OF SURVEY 03/12/2021 |                                    |                                      
| DRAWING NAME 20939detail   |             |                         | SHEET 1 OF 2              |                                    |                                      
| CAD FILE 20939siteplan.dwg |             |                         | ISSUE 1                   |                                    |                                      
|                            |             |                         |                           | CO-ORDINATE SYSTEM: MGA-GDA2020    | DATUM: AUSTRALIAN HEIGHT DATUM (AHD) | <b>JCDECAUX AUSTRALIA TRADING PTY LTD</b>              | <b>SHOWING DETAILS OF BRIDGE AT PROPOSED</b>           |   |   |             |          |            |             |                          |  |                         |                           |                          |  |  |              |                            |  |  |         |
|                            |             |                         |                           | MARKS ADOPTED: S576660 & DPI192394 | B.M. ADOPTED: S576660                | <b>LEVEL 6, 1 YORK STREET</b>                          | <b>SIGNAGE LOCATIONS</b>                               |   |   |             |          |            |             |                          |  |                         |                           |                          |  |  |              |                            |  |  |         |
|                            |             |                         |                           |                                    | R.L. 14.020 (LB)                     | <b>RAILWAY BRIDGE OVER CHURCH ST NEAR DARCY STREET</b> | <b>RAILWAY BRIDGE OVER CHURCH ST NEAR DARCY STREET</b> |   |   |             |          |            |             |                          |  |                         |                           |                          |  |  |              |                            |  |  |         |
| I                          | FIRST ISSUE | 13/12/2021              |                           | LGA: CITY OF PARRAMATTA            | SOURCE: S.C.I.M.S. (20/10/2021)      | <b>SYDNEY, NSW, 2000</b>                               | <b>PARRAMATTA, NSW, 2150</b>                           |   |   |             |          |            |             |                          |  |                         |                           |                          |  |  |              |                            |  |  |         |

PERSPECTIVE - LOOKING NORTH



PERSPECTIVE 2 - LOOKING SOUTH

(NOTE: BRIDGE CURRENTLY OBSCURED BY CONSTRUCTION SCAFFOLDING/HOARDING. IMAGE FROM 2018)



LEGEND


AW = AWNING  
BIT = BITUMEN  
BLD = EXTERNAL BUILDING  
BRI = BRIDGE (SEE SECTIONS)  
BW = BOTTOM WALL  
CL = CENTRELINE  
CON = CONCRETE  
FCE = FENCE  
GF = GUTTER LEVEL  
GRT = GRATE  
LP = LIGHT POLE  
PAR = PARAPET  
PAV = PAVING  
SGN = SIGN  
TFCE = TOP OF FENCE  
TKB = TOP OF KERB  
TLI = TRAFFIC LIGHT  
TPIL = TELSTRA PILLAR  
TR = TREE (SPREAD-TR DIA-HT.)  
TW = TOP OF WALL  
UNS = UNDERSIDE LEVEL  
VC = VEHICLE CROSSING

— = DIGITAL CADASTRAL DATABASE BOUNDARY - INDICATIVE POSITION ONLY  
— = BOUNDARY BY BASIC BOUNDARY INVESTIGATION



NOTES

- BOUNDARY INFORMATION SHOWN AS PER LEGEND. DCDB BOUNDARY POSITIONS ARE APPROXIMATE ONLY AND ARE SUBJECT TO FURTHER BOUNDARY INVESTIGATION
- LOTS SHOWN MAY BE LIMITED IN STRATUM ILI(S) AND THUS THEIR BOUNDARY LOCATION MAY VARY DEPENDENT ON HEIGHT. OTHER LOTS MAY ALSO EXIST THAN THOSE SHOWN. A BOUNDARY INVESTIGATION SHOULD BE UNDERTAKEN ONCE THE EXACT PROPOSED LOCATION AND HEIGHT OF THE SIGN IS DECIDED SO THAT THE AFFECTED TITLES CAN BE DETERMINED.
- RELATIONSHIP OF FEATURES TO BOUNDARIES IS INDICATIVE ONLY
- IF CONSTRUCTION IS INTENDED TO BE UNDERTAKEN ON OR ADJACENT TO PROPERTY BOUNDARIES THE BOUNDARIES OF THE LAND MUST BE MARKED.
- THIS SURVEY IS FOR DEVELOPMENT APPLICATION PURPOSES FOR SIGNAGE PROJECT ONLY. THIS PLAN MUST NOT BE USED FOR ANY OTHER MATTER, PURPOSE OR CONSTRUCTION SETOUT.
- THIS PLAN HAS BEEN PREPARED FOR THE EXCLUSIVE USE OF JC DECAUX
- RELATIONSHIP OF IMPROVEMENTS TO BOUNDARIES IS DIAGRAMMATIC ONLY. WHERE OFFSETS ARE CRITICAL THEY SHOULD BE CONFIRMED BY FURTHER SURVEY.
- AERIAL PHOTOGRAPHS ARE SUBJECT TO DISTORTION - USE WITH CAUTION
- DIAL BEFORE YOU DIG SERVICES (ph 1100) SHOULD BE USED AND A FULL UTILITY INVESTIGATION, INCLUDING A UTILITY LOCATION SURVEY, SHOULD BE UNDERTAKEN BEFORE CARRYING OUT ANY CONSTRUCTION ACTIVITY IN OR NEAR THE SURVEYED AREA.
- CRITICAL SPOT LEVELS SHOULD BE CONFIRMED WITH SURVEYOR.
- THE INFORMATION IS ONLY TO BE USED AT A SCALE ACCURACY OF 1:100 OR AS NOTED.
- DO NOT SCALE OFF THIS PLAN / FIGURED DIMENSIONS TO BE TAKEN IN PREFERENCE TO SCALED READINGS.
- COPYRIGHT © CMS SURVEYORS 2020.
- NO PART OF THIS SURVEY MAY BE REPRODUCED, STORED IN A RETRIEVAL SYSTEM OR TRANSMITTED IN ANY FORM, WITHOUT THE WRITTEN PERMISSION OF THE COPYRIGHT OWNER EXCEPT AS PERMITTED BY THE COPYRIGHT ACT 1968.
- ANY PERMITTED DOWNLOADING, ELECTRONIC STORAGE, DISPLAY, PRINT, COPY OR REPRODUCTION OF THIS SURVEY SHOULD CONTAIN NO ALTERATION OR ADDITION TO THE ORIGINAL SURVEY.
- THIS NOTICE MUST NOT BE ERASED.

A1  
SECTION 1 - LOOKING NORTH

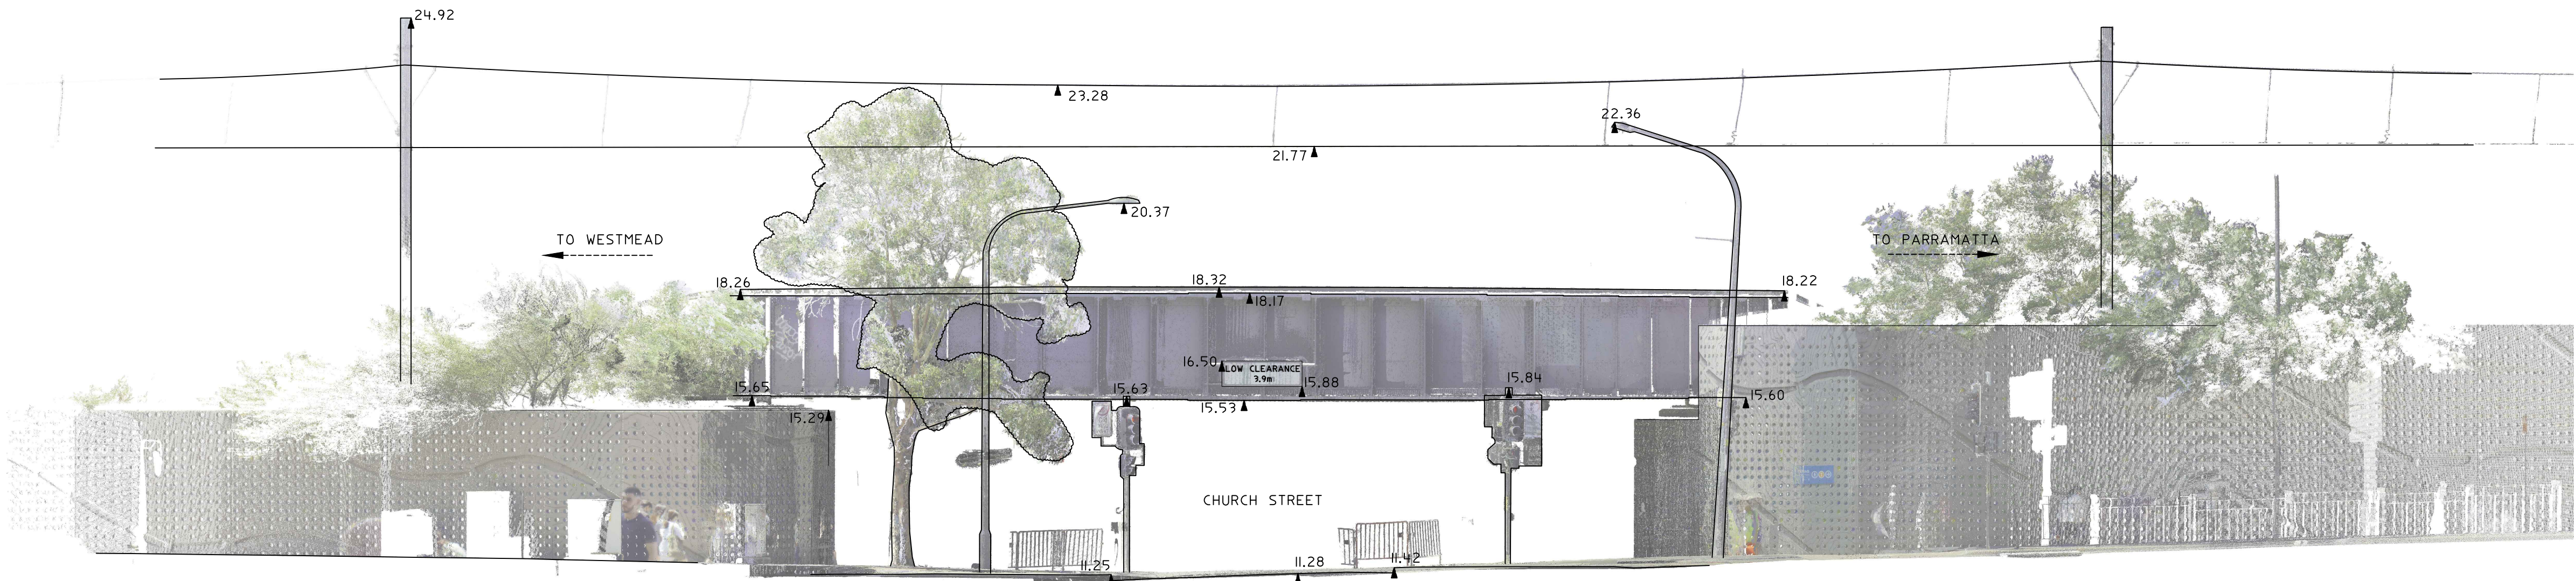

SECTION 2 - LOOKING SOUTH  
(NOTE - CONSTRUCTION SCAFFOLDING/HOARDING IN PLACE AT TIME OF SURVEY HAS NOT BEEN SHOWN)

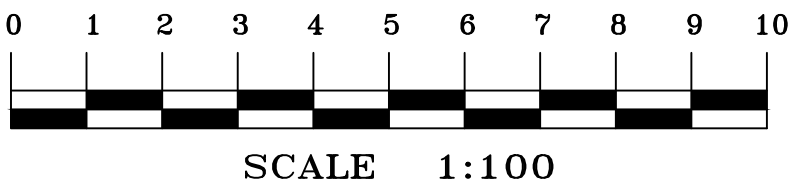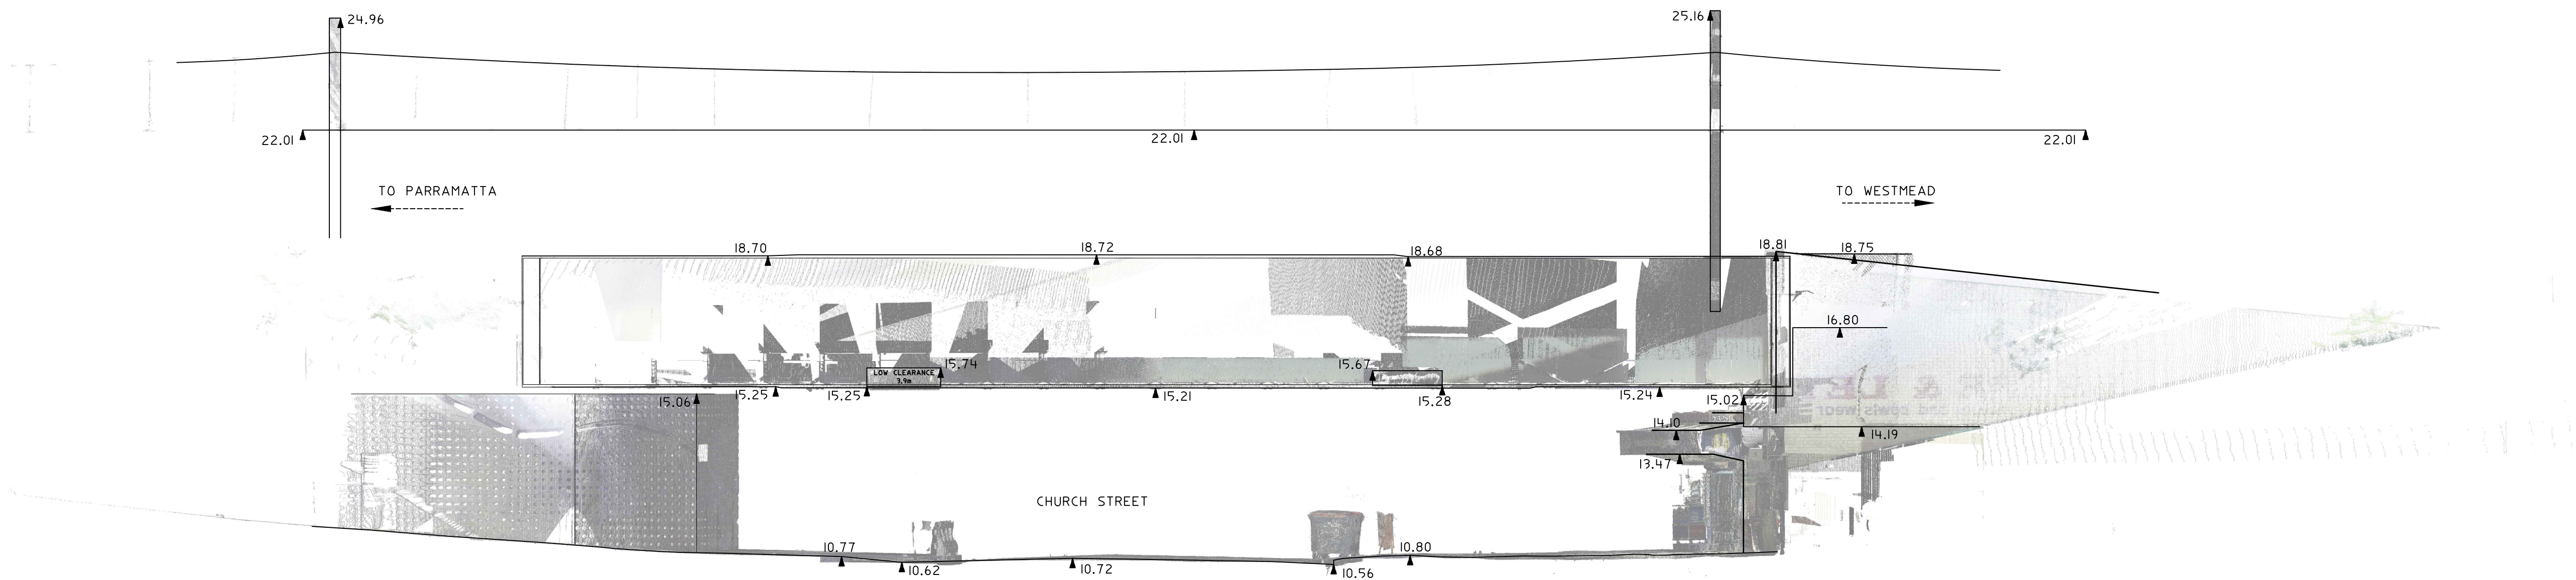

|                                    |                               |                              |                                       |                                           |                                           |                                                                                  |   |   |                             |                               |                              |                |
|------------------------------------|-------------------------------|------------------------------|---------------------------------------|-------------------------------------------|-------------------------------------------|----------------------------------------------------------------------------------|---|---|-----------------------------|-------------------------------|------------------------------|----------------|
|                                    |                               |                              | <b>HORIZONTAL DATUM:</b>              | <b>VERTICAL DATUM:</b>                    | <b>CLIENT:</b>                            | <b>SURVEY PLAN</b>                                                               |  <b>C.M.S. Surveyors<br/>Pty Limited</b><br>ACN: 096 240 201<br>PO Box 463 Dee Why NSW 2099<br>2/99A South Creek Road, Dee Why NSW 2099<br>Telephone: (02) 9971 4802 Facsimile: (02) 9971 4822<br>E-mail: info@cmssurveyors.com.au | <table><tr><td>SURVEYED<br/>CL</td><td>DRAWN<br/>CL</td><td>CHECKED<br/>CL</td><td>APPROVED<br/>DR</td></tr></table>                                 | SURVEYED<br>CL              | DRAWN<br>CL                   | CHECKED<br>CL                | APPROVED<br>DR |
| SURVEYED<br>CL                     | DRAWN<br>CL                   | CHECKED<br>CL                | APPROVED<br>DR                        |                                           |                                           |                                                                                  |   |   |                             |                               |                              |                |
|                                    |                               |                              | CO-ORDINATE SYSTEM:<br>MGA-GDA2020    | DATUM: AUSTRALIAN HEIGHT<br>DATUM (AHD)   | <b>JCDECAUX AUSTRALIA TRADING PTY LTD</b> | <b>SHOWING DETAILS OF BRIDGE AT PROPOSED<br/>SIGNAGE LOCATIONS</b>               |   | <table><tr><td>SURVEY INSTRUCTION<br/>20939</td><td>SCALE<br/>1:100 A1<br/>1:200 A3</td><td>DATE OF SURVEY<br/>03/12/2021</td><td></td></tr></table> | SURVEY INSTRUCTION<br>20939 | SCALE<br>1:100 A1<br>1:200 A3 | DATE OF SURVEY<br>03/12/2021 |                |
| SURVEY INSTRUCTION<br>20939        | SCALE<br>1:100 A1<br>1:200 A3 | DATE OF SURVEY<br>03/12/2021 |                                       |                                           |                                           |                                                                                  |   |   |                             |                               |                              |                |
|                                    |                               |                              | MARKS ADOPTED:<br>SS76660 & DPI192394 | B.M. ADOPTED: SS76660<br>R.L. 14.020 (LB) | <b>LEVEL 6, 1 YORK STREET</b>             | <b>RAILWAY BRIDGE OVER CHURCH ST NEAR DARCY STREET<br/>PARRAMATTA, NSW, 2150</b> | <table><tr><td>DRAWING NAME<br/><b>20939detail</b></td><td>SHEET<br/>2 OF 2</td><td>ISSUE<br/>1</td></tr></table>   | DRAWING NAME<br><b>20939detail</b>   | SHEET<br>2 OF 2             | ISSUE<br>1                    |                              |                |
| DRAWING NAME<br><b>20939detail</b> | SHEET<br>2 OF 2               | ISSUE<br>1                   |                                       |                                           |                                           |                                                                                  |   |   |                             |                               |                              |                |
|                                    |                               |                              | LGA: CITY OF PARRAMATTA               | SOURCE: S.C.I.M.S. (20/10/2021)           | <b>SYDNEY, NSW, 2000</b>                  |                                                                                  |   |   |                             |                               |                              |                |
| I                                  | FIRST ISSUE                   | 13/12/2021                   |                                       |                                           |                                           |                                                                                  |   |   |                             |                               |                              |                |