



SITE INFORMATION
PANEL: PACIFIC HIGHWAY
SUBURB: PYMBLE
JCD FORMAT: SUPERSITE
TYPE: MONOPOLE

- NOTES**
1. BOUNDARIES WITHIN THIS FILE HAVE BEEN ADDED FROM DCDB DATA OBTAINED FROM NSW LAND REGISTRY SERVICES AND ARE APPROXIMATE ONLY.
 2. IF POSITION OF THE BOUNDARIES IN RELATION TO THE DESIGN OR EXISTING STRUCTURES, BOUNDARIES MUST BE DETERMINED BY THE SURVEY.
 3. ORIGIN OF LEVELS ON A.H.D. IS TAKEN FROM PM48966 RL=135.547
 4. KERB LEVELS ARE TO THE TOP OF KERB UNLESS SHOWN OTHERWISE
 5. FLOOR LEVELS SHOWN ARE THRESHOLD LEVELS. NO INVESTIGATION OF INTERNAL FLOOR LEVELS HAS BEEN UNDERTAKEN
 6. NO INVESTIGATION OF UNDERGROUND SERVICES HAS BEEN MADE. ALL RELEVANT AUTHORITIES SHOULD BE NOTIFIED PRIOR TO ANY EXCAVATION ON OR NEAR THE SITE





SCALE 1:200 @ A1

H	00/00/00	—	00	D	00/00/00	—	00
G	00/00/00	—	00	C	00/00/00	—	00
F	00/00/00	—	00	B	00/00/00	—	01
E	00/00/00	—	00	A	00/00/00	—	01
Revision	Date	Description	Reference	Revision	Date	Description	Reference




CONFIDENCE TOGETHER

THIS IS THE PLAN REFERRED TO IN MY LETTER DATED:

Registered Surveyor NSW

Client JCDecaux
Drawing title
PLAN OF DETAIL AND LEVELS AT PROPOSED SIGNAGE LOCATION -PACIFIC HIGHWAY, PYMBLE

datum	AHD	reference	51567 001DT
site Area	N/A	scale	1:200
LGA	ku-ring-gai	date of survey	11/11/2021
		SHEET	1
		OF	2

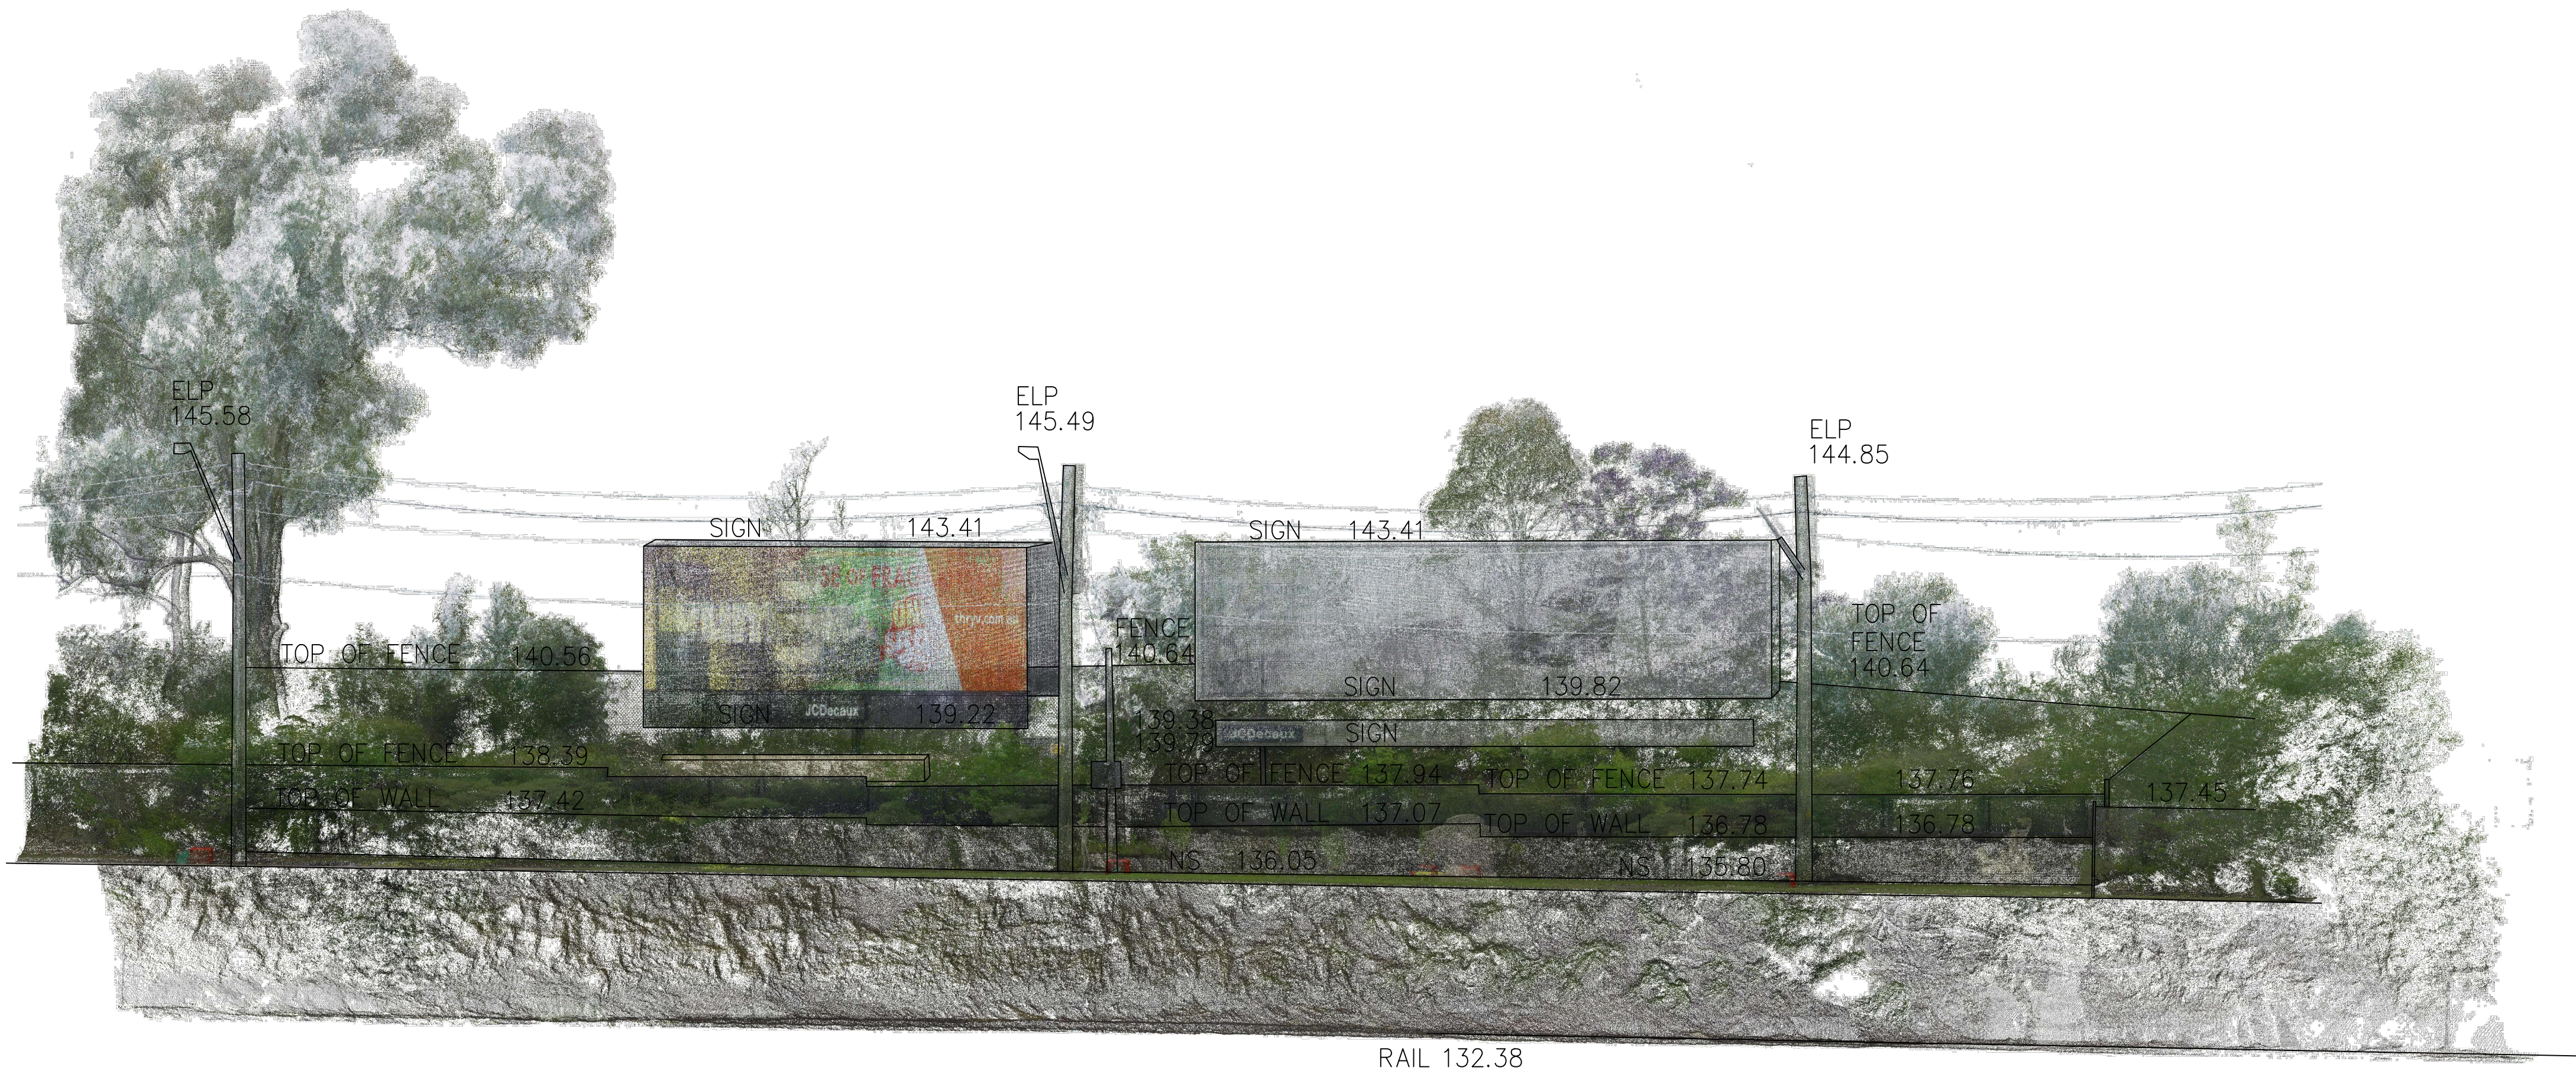

VIEW TOWARDS N - W



VIEW TOWARDS N - E

H	00/00/00	—	00	D	00/00/00	—	00
G	00/00/00	—	00	C	00/00/00	—	00
F	00/00/00	—	00	B	00/00/00	—	01
E	00/00/00	—	00	A	00/00/00	—	01
Revision	Date	Description	Reference	Revision	Date	Description	Reference