


ESTIMATED TIME FOR DEMOLITION TO BE FINISHED IS APPROXIMATELY 1 WEEK

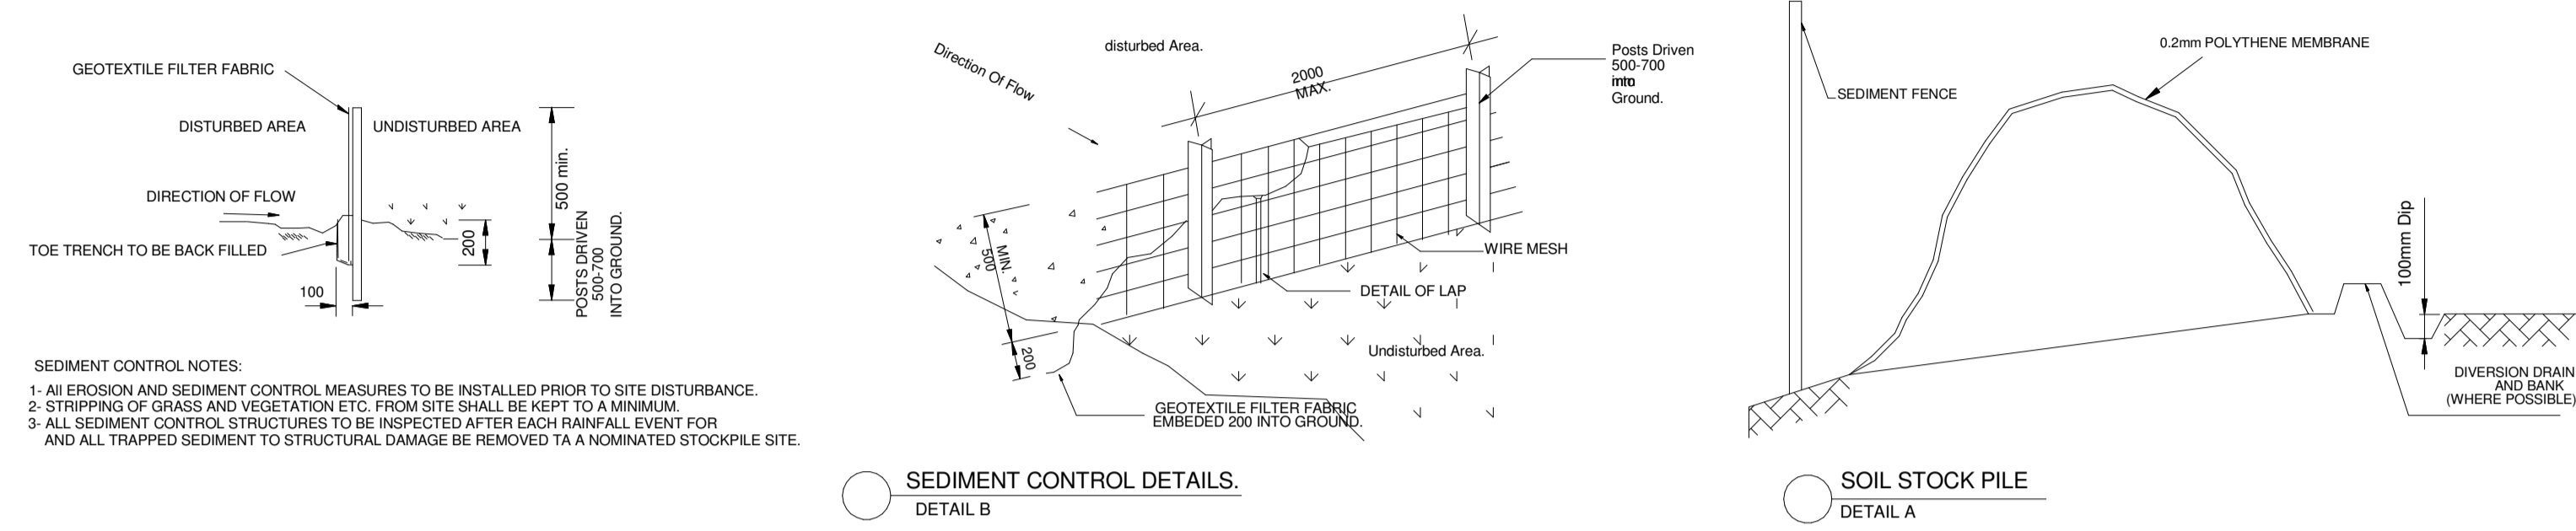

STRUCTURES TO BE DEMOLISHED

NOTES

- ALL RUN OFF AND SEDIMENT CONTROL STRUCTURES WILL BE MAINTAINED IN A FUNCTIONAL CONDITION
- REVEGETATION WORKS - HAY MULCHING MUST USE STRAW THAT IS GUARANTEED WEED FREE AND A "DRYLAND" SEED MIXTURE IN ALL APPLICATIONS
- AREAS NOT USED FOR BUILDING SHOULD BE RETAINED WITH VEGETATION
- REVEGETATION ON RETAIN CUT AND FILLS AS SOON AS POSSIBLE DURING CONSTRUCTION


LOT 15 DP 11299 SITE AREA 682.9m² (DEED)

TRUCK LOADING AREA
 15 TONNE EXCAVATOR
 CRUSHED ROCK ON ENTRY
 WASTE BINS
 12 cubic bin
 KERB TURF FILTER
 SEDIMENT FENCE

DEMOLITION WORK HOURS:
MONDAY - FRIDAY
7AM - 5PM



15 TONNE EXCAVATOR TO BE USED TO DEMOLISH ALL EXISTING STRUCTURES AND LOAD UP THE STANDING TRUCK. WHEN TRUCK IS FULL IT WILL TRANSPORT THE WASTE TO A SELECTED WASTE DESTINATION

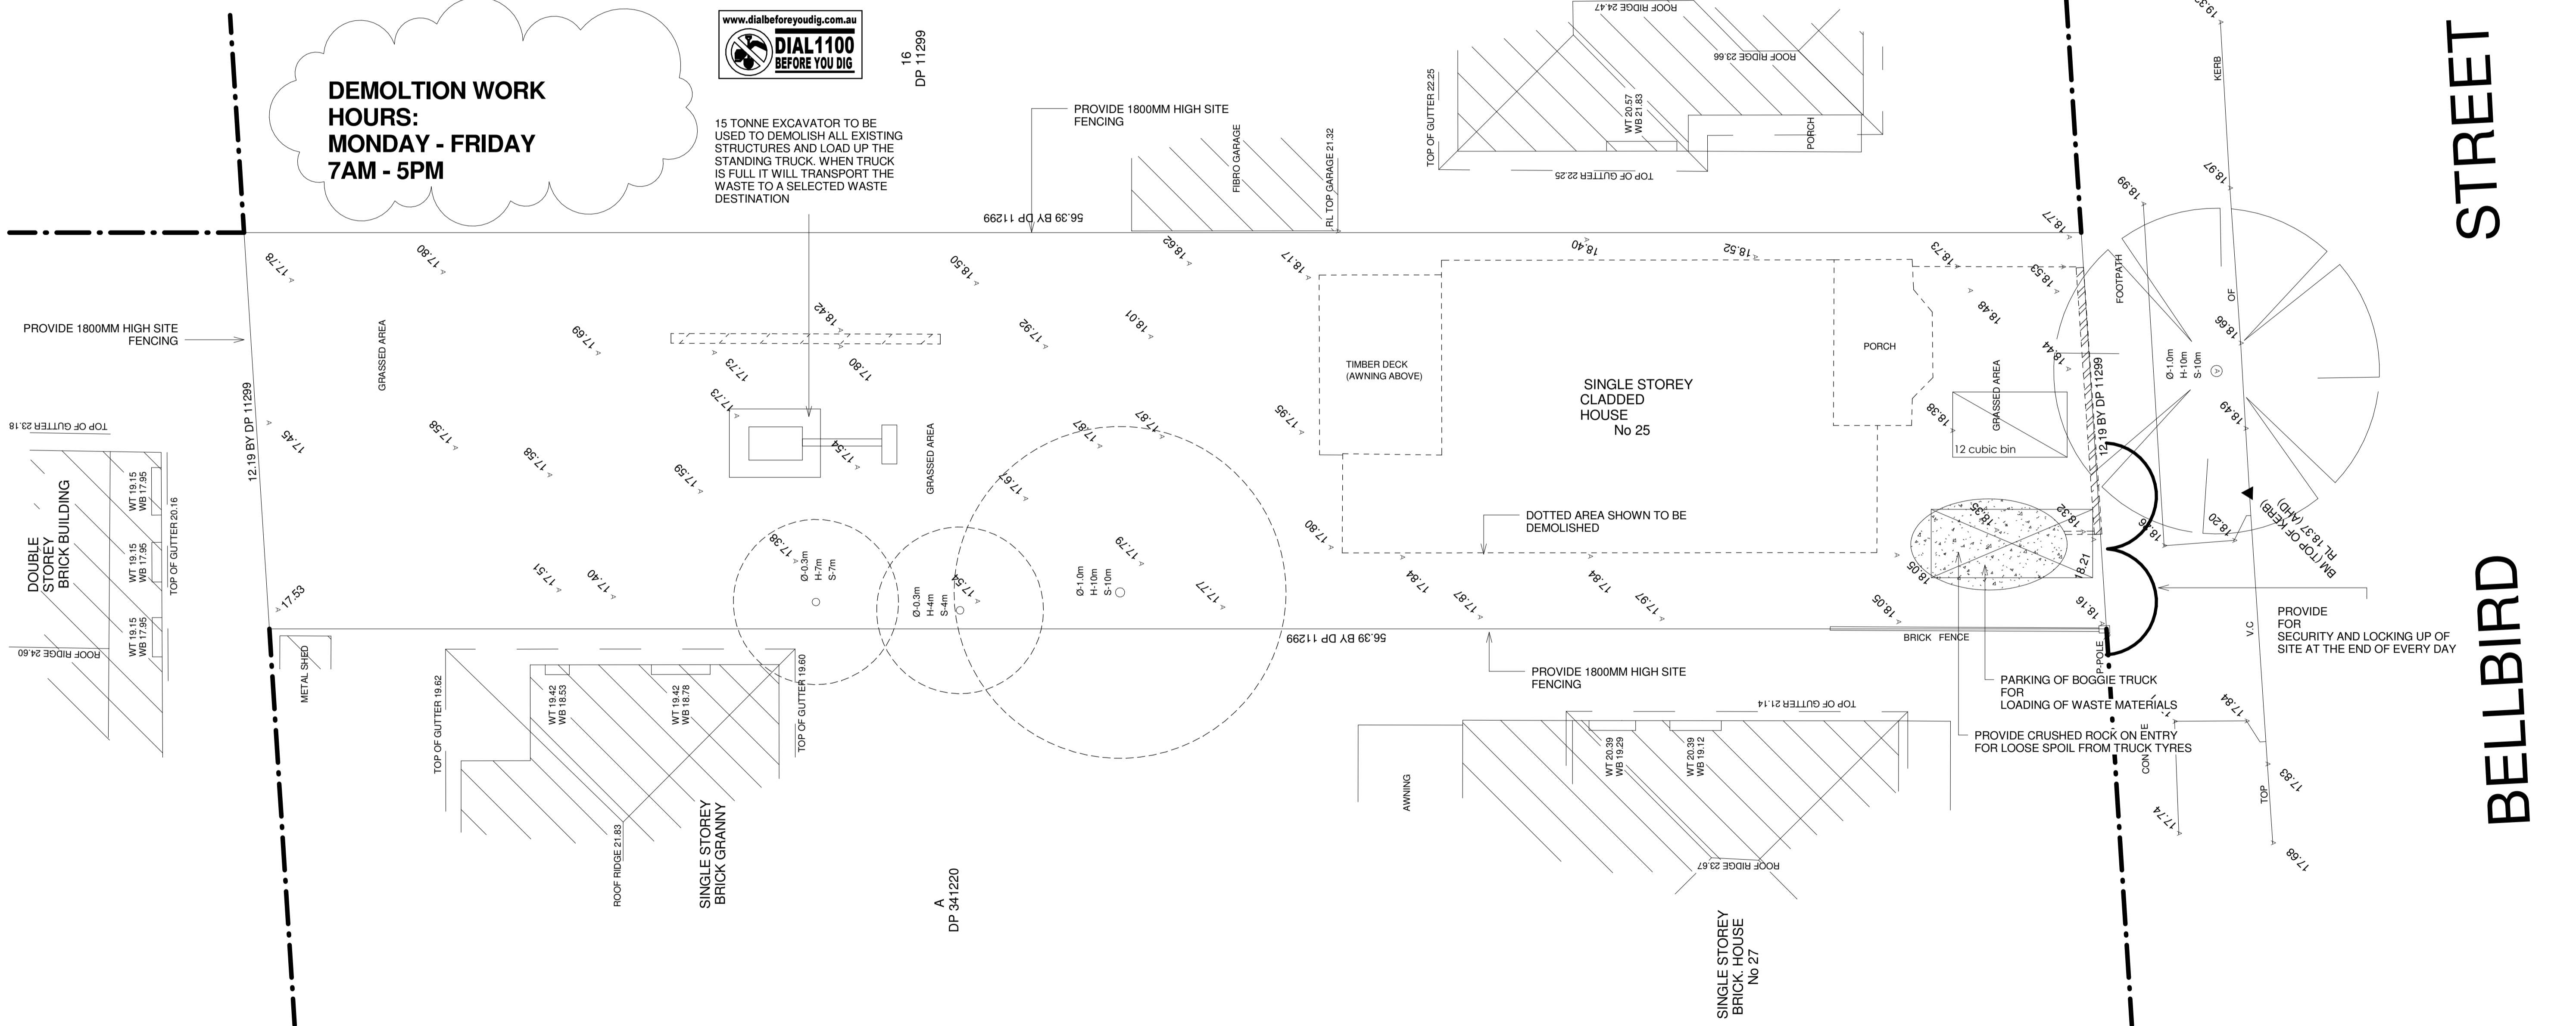

1 DEMOLITION PLAN

SCALE 1:100

dvyne design

SHOP 1, 23-27 PATON STREET,
 MERRYLANDS WEST, NSW 2160
 (02) 9637 1111
 jack@dvyne.com.au
 www.dvyne.com.au
 DESIGN | CONSTRUCT | CONSULT

JOB DESCRIPTION
Prop. 2 storey and pool AT No. 25 Bellbird street Canterbury

DRAWING TITLE
DEMOLITION PLAN
CLIENT DETAILS
Mr. & Mrs Azzam

DO NOT SCALE THE DRAWINGS, READ ALL DIMENSIONS SHOWN. ALL DIMENSIONS, NOTES ON ALL PLANS AND CONSENT DOCUMENTS MUST BE CHECKED AND VERIFIED BY THE CONTRACTOR PRIOR TO ANY COMMENCEMENT OF ANY BUILDING WORKS ON SITE, TO CLARIFY ANY DISCREPANCIES BETWEEN ALL PLAN DRAWINGS AND DOCUMENTATION RELEVANT TO THE PROPOSAL / SITE WORKS. GROUND LEVELS MAY VARY DUE TO SITE CONDITIONS. COPYRIGHT - THESE DRAWINGS REMAIN THE PROPERTY OF DVYNE DESIGN JT PTY LTD AND CAN NOT BE ALTERED OR REPRODUCED WITHOUT WRITTEN CONSENT.

DRAWN	JT
DATE	FEB 2022
CHECKED	JACK
SCALE	1:100
JOB NUMBER	21115-00
NUMBER IN SET	A12
ISSUE	B

ISSUE	AMENDMENT	BY	DATE
A	CONCEPT PLAN	JK	JAN 22
B	DA SUBMISSION	JN	FEB 22