

1 9AM SHADOW DIAGRAM - 21 JUNE
SCALE 1:100

d
dvyne
design

SHOP 1, 23-27 PATON STREET,
MERRYLANDS WEST, NSW 2160
(02) 9637 1111
jack@dvyne.com.au
www.dvyne.com.au
DESIGN | CONSTRUCT | CONSULT

JOB DESCRIPTION
Prop. 2 storey and pool AT No. 25 Bellbird street Canterbury


DRAWING TITLE
9AM SHADOW DIAGRAM
CLIENT DETAILS
Mr. & Mrs Azzam

DO NOT SCALE THE DRAWINGS, READ ALL DIMENSIONS SHOWN.
ALL DIMENSIONS, NOTES ON ALL PLANS AND CONSENT
DOCUMENTS MUST BE CHECKED AND VERIFIED BY THE
CONTRACTOR PRIOR TO ANY COMMENCEMENT OF ANY
BUILDING WORKS ON SITE, TO CLARIFY ANY DISCREPANCIES
BETWEEN ALL PLAN DRAWINGS AND DOCUMENTATION RELEVANT TO THE
PROPOSAL / SITE WORKS. GROUND LEVELS MAY VARY DUE TO SITE
CONDITIONS. COPYRIGHT - THESE DRAWINGS REMAIN THE PROPERTY OF
DVYNE DESIGN JT PTY LTD AND CAN NOT BE ALTERED OR REPRODUCED
WITHOUT WRITTEN CONSENT.

DRAWN	JT
DATE	FEB 2022
CHECKED	JACK
SCALE	1:100
JOB NUMBER	21115-00
NUMBER IN SET	A05
ISSUE	B

ISSUE	AMENDMENT
A	CONCEPT PLAN
B	DA SUBMISSION

BY	DATE
JK	JAN 22
JN	FEB 22

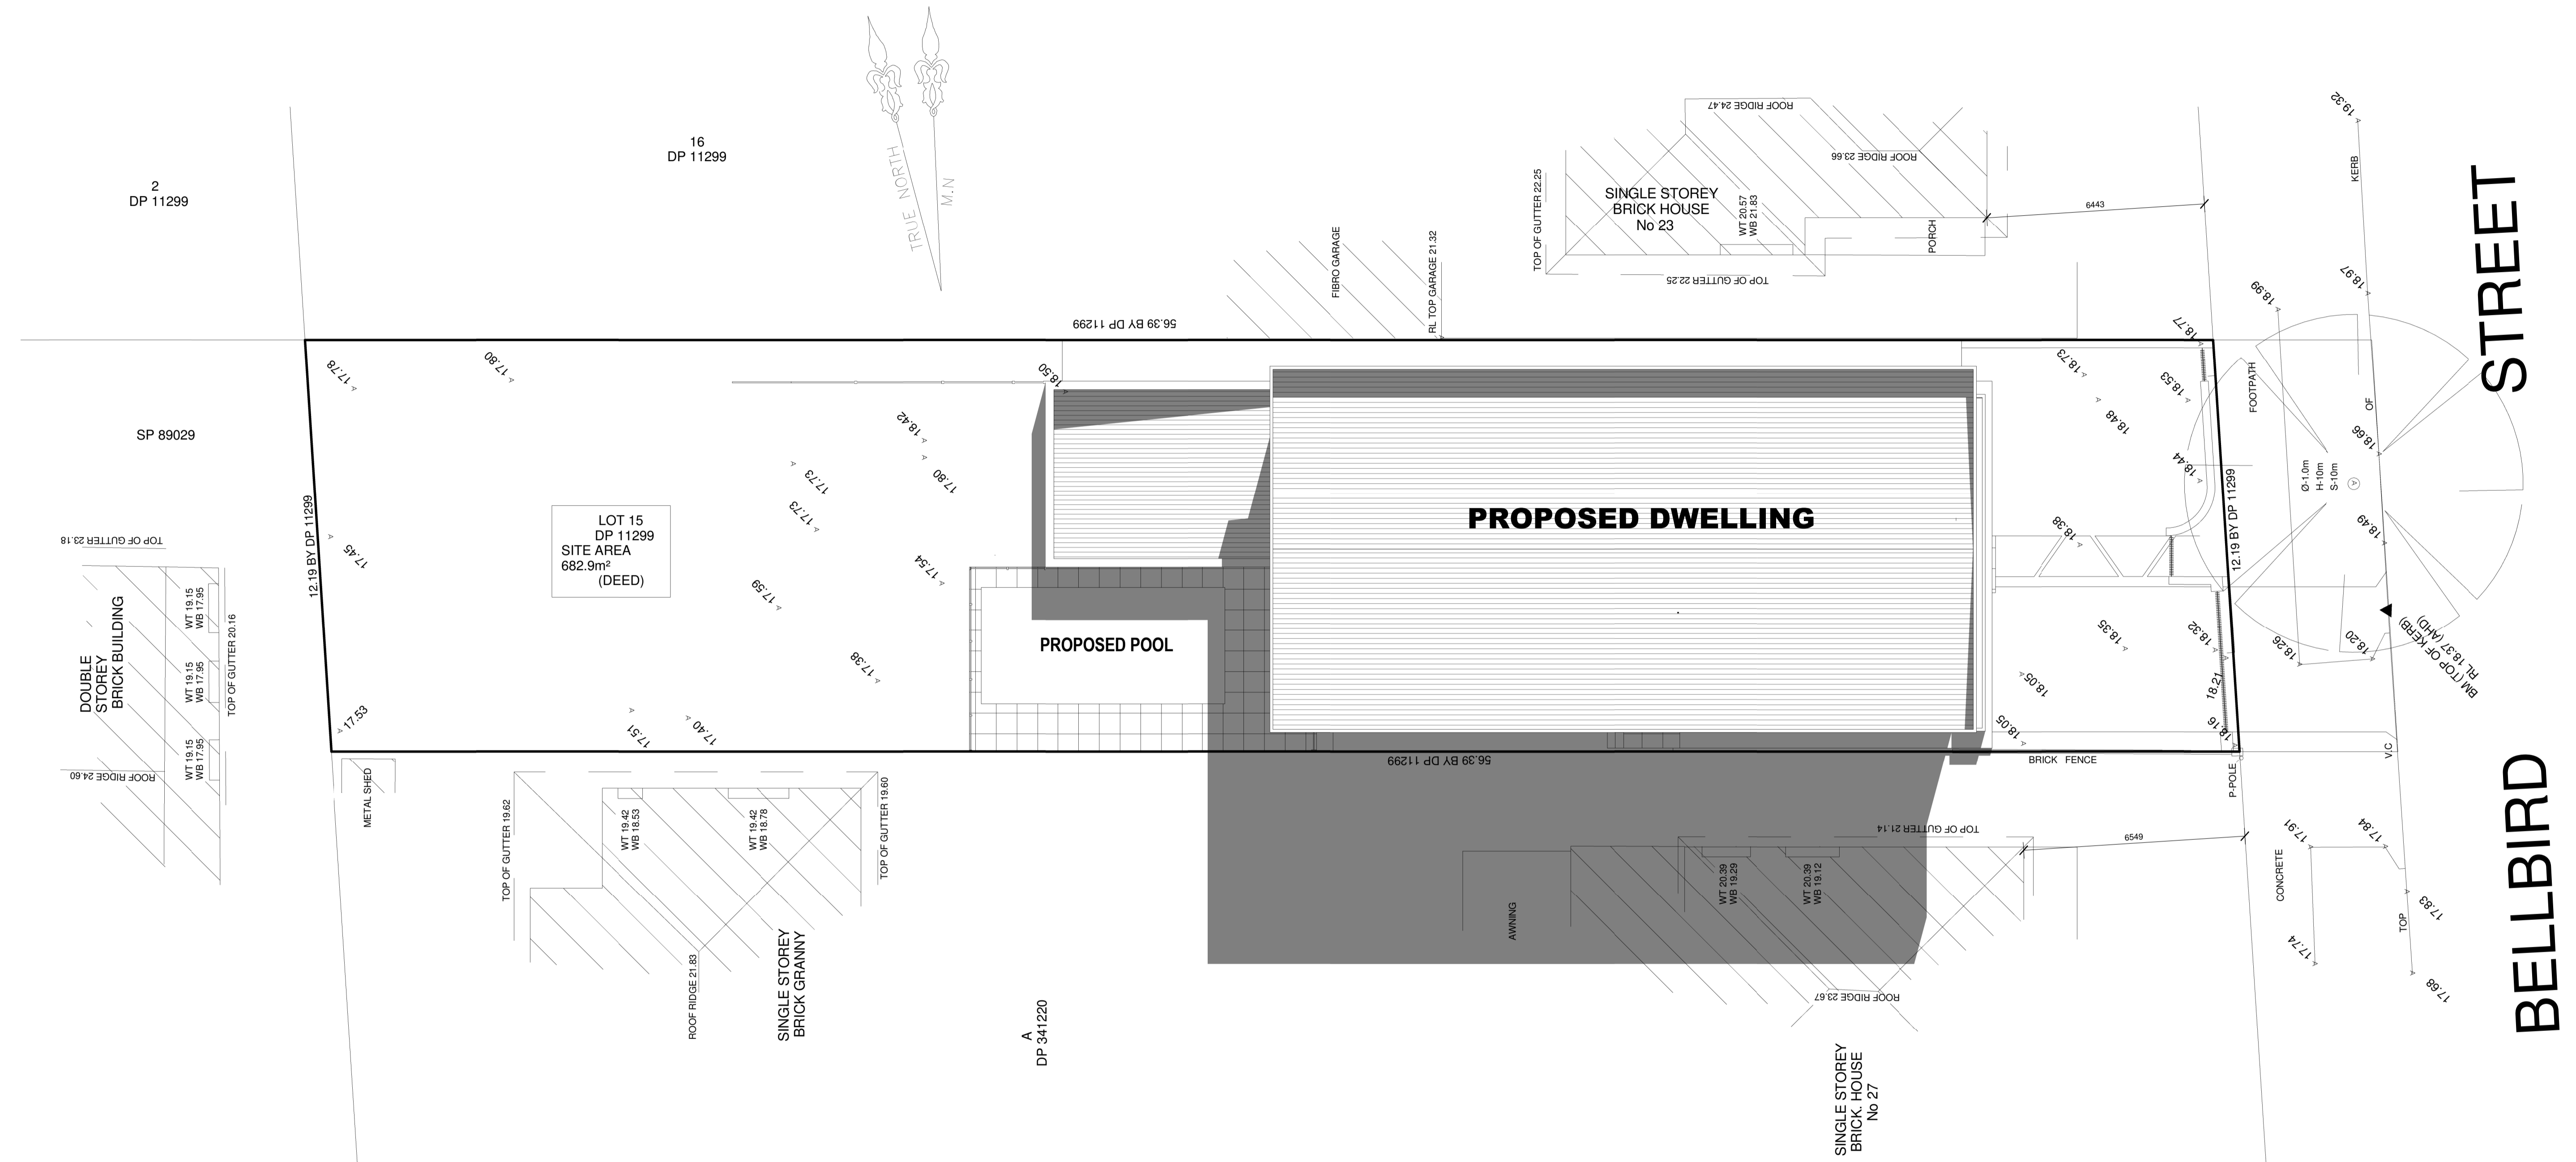

1 10AM SHADOW DIAGRAM - 21 JUNE
SCALE 1:100

d
dvyne design
SHOP 1, 23-27 PATON STREET,
MERRYLANDS WEST, NSW 2160
(02) 9637 1111
jack@dvyne.com.au
www.dvyne.com.au
DESIGN | CONSTRUCT | CONSULT

JOB DESCRIPTION	DRAWING TITLE
Prop. 2 storey and pool AT No. 25 Bellbird street Canterbury	10AM SHADOW DIAGRAM CLIENT DETAILS Mr. & Mrs Azzam


JOB DESCRIPTION	DRAWING TITLE
Prop. 2 storey and pool AT No. 25 Bellbird street Canterbury	10AM SHADOW DIAGRAM CLIENT DETAILS Mr. & Mrs Azzam

DO NOT SCALE THE DRAWINGS, READ ALL DIMENSIONS SHOWN.
ALL DIMENSIONS, NOTES ON ALL PLANS AND CONSENT DOCUMENTS MUST BE CHECKED AND VERIFIED BY THE CONTRACTOR PRIOR TO ANY COMMENCEMENT OF ANY BUILDING WORKS ON SITE, TO CLARIFY ANY DISCREPANCIES BETWEEN ALL PLAN DRAWINGS AND DOCUMENTATION RELEVANT TO THE PROPOSAL / SITE WORKS. GROUND LEVELS MAY VARY DUE TO SITE CONDITIONS. COPYRIGHT - THESE DRAWINGS REMAIN THE PROPERTY OF DVYNE DESIGN PTY LTD AND CAN NOT BE ALTERED OR REPRODUCED WITHOUT WRITTEN CONSENT.

DRAWN	JT
DATE	FEB 2022
CHECKED	JACK
SCALE	1:100
JOB NUMBER	21115-00
NUMBER IN SET	A06
ISSUE	B

ISSUE	AMENDMENT	BY	DATE
A	CONCEPT PLAN	JK	JAN 22
B	DA SUBMISSION	JN	FEB 22

BY	DATE
JK	JAN 22
JN	FEB 22

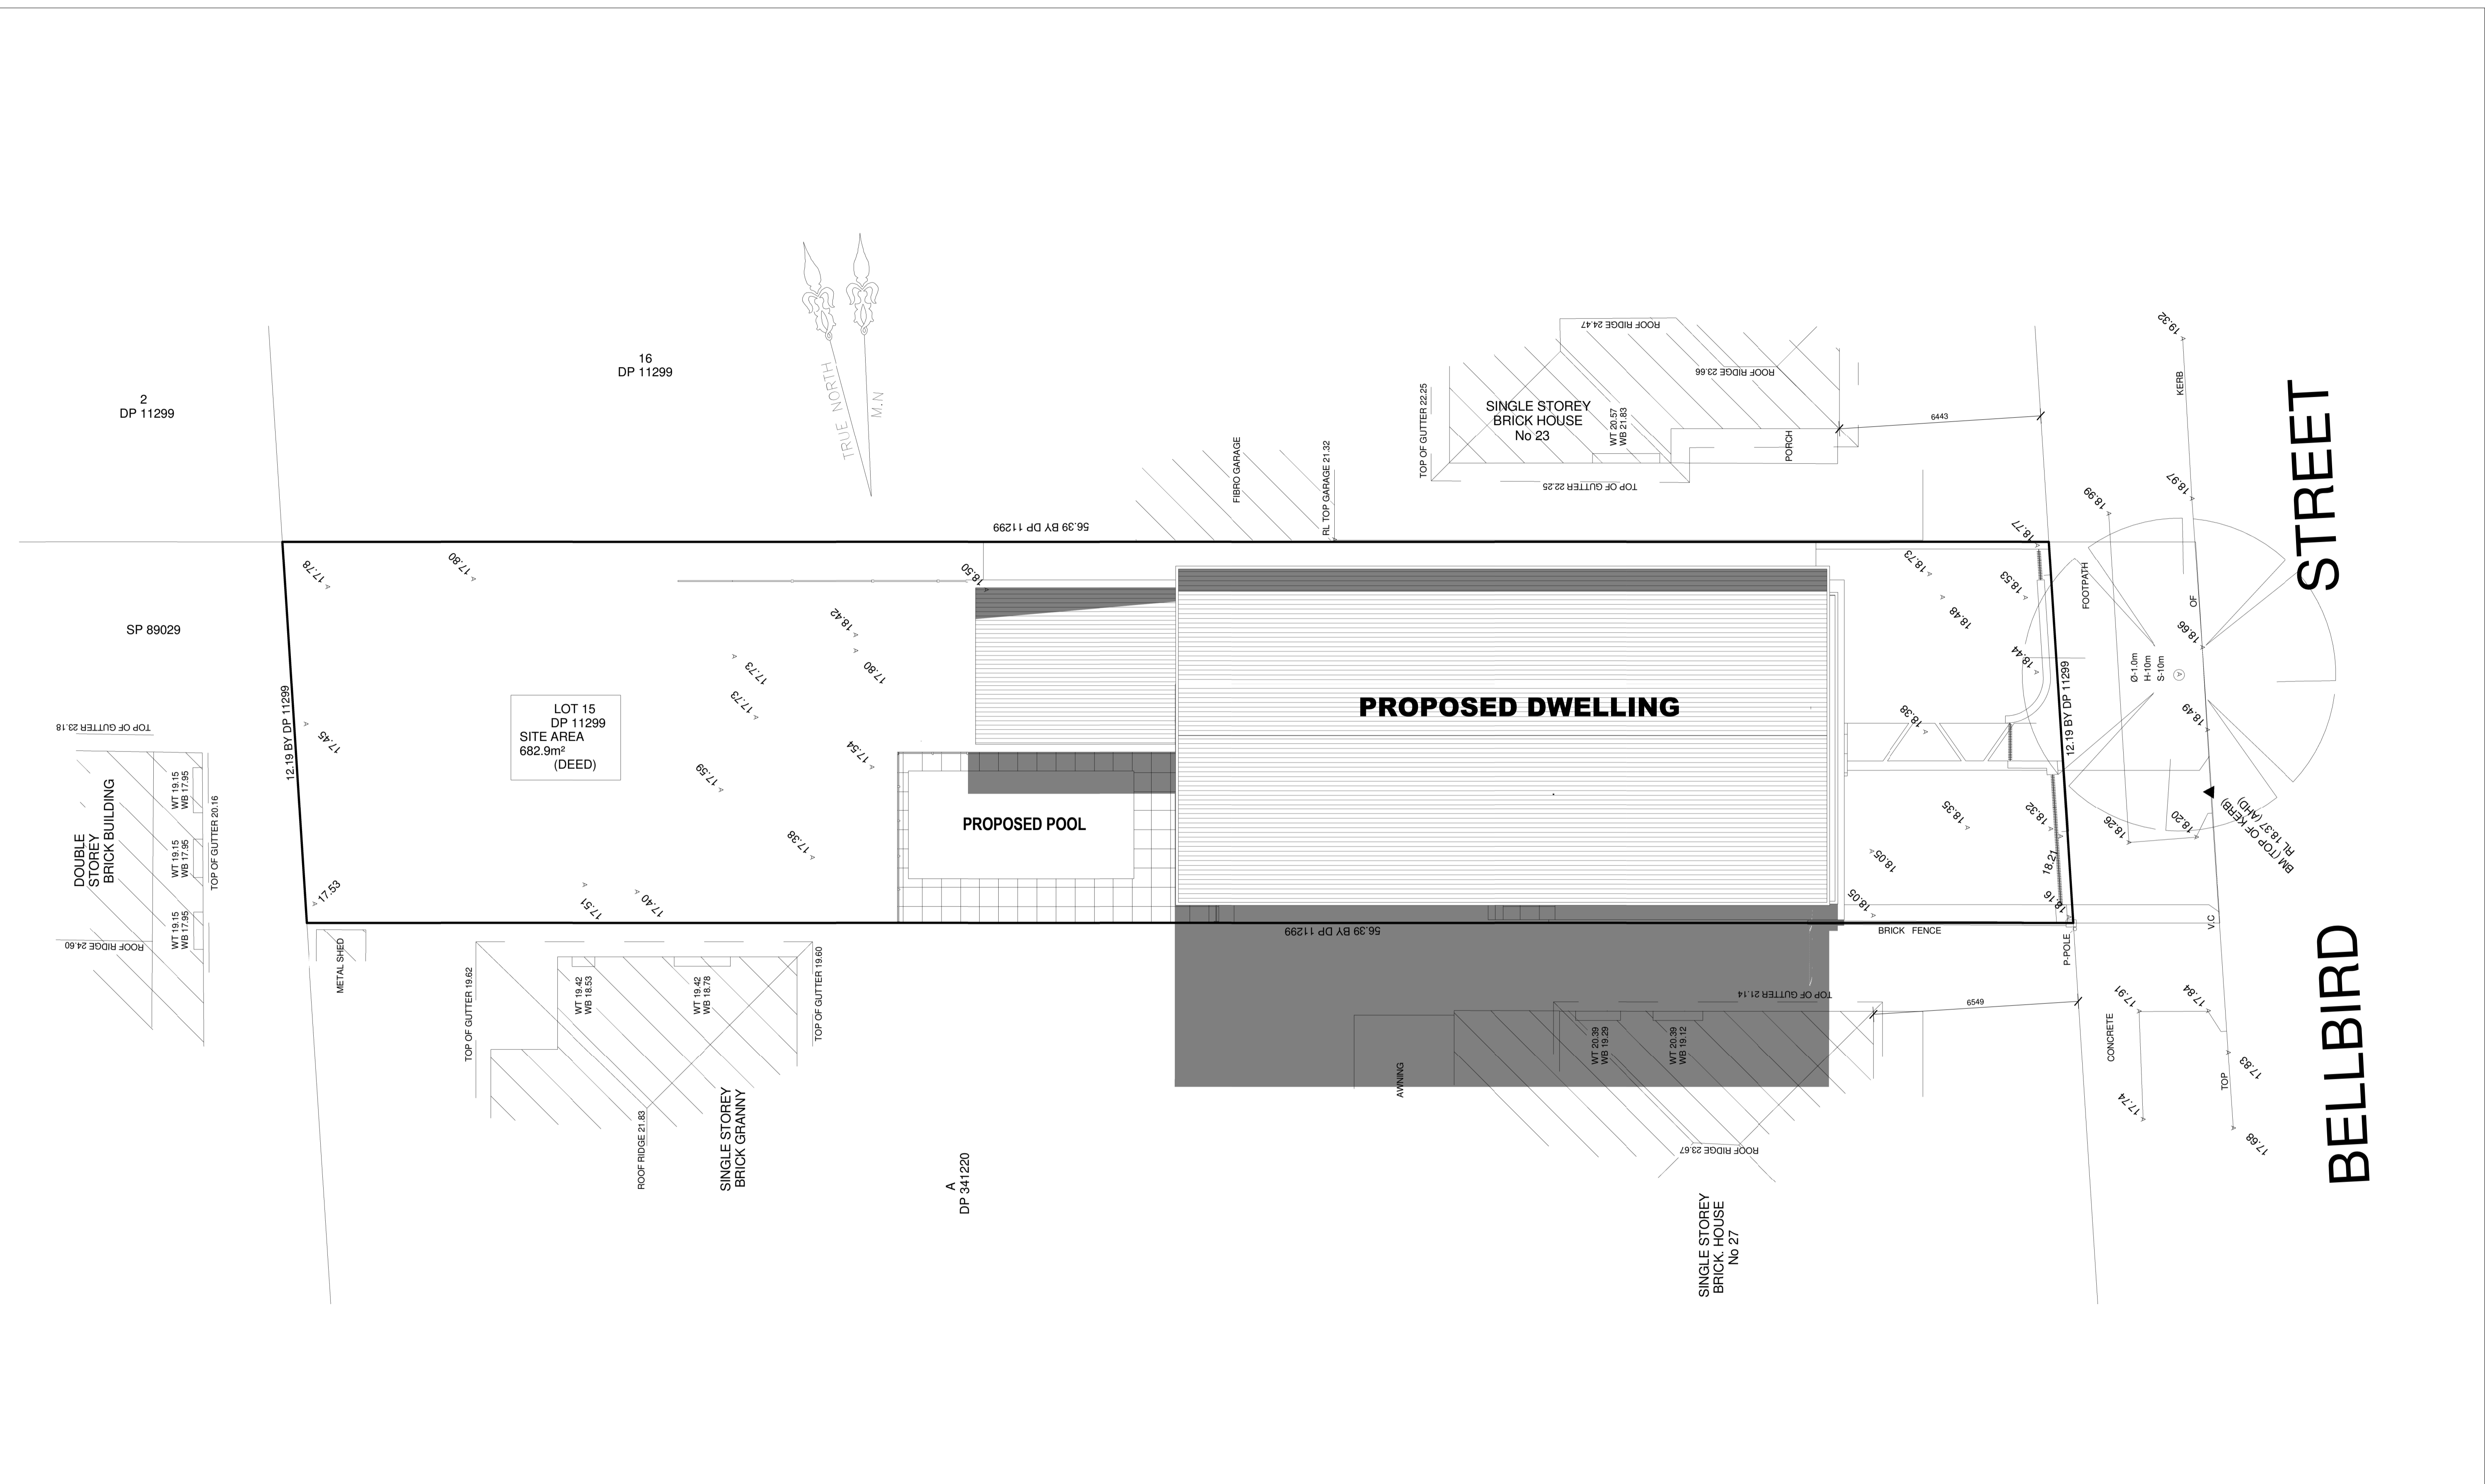

1 11AM SHADOW DIAGRAM - 21 JUNE
SCALE 1:100

d
dvyne
design

SHOP 1, 23-27 PATON STREET,
MERRYLANDS WEST, NSW 2160
(02) 9637 1111
jack@dvyne.com.au
www.dvyne.com.au
DESIGN | CONSTRUCT | CONSULT


JOB DESCRIPTION	DRAWING TITLE
Prop. 2 storey and pool AT No. 25 Bellbird street Canterbury	11AM SHADOW DIAGRAM CLIENT DETAILS Mr. & Mrs Azzam

JOB DESCRIPTION	DRAWING TITLE
Prop. 2 storey and pool AT No. 25 Bellbird street Canterbury	11AM SHADOW DIAGRAM CLIENT DETAILS Mr. & Mrs Azzam

DO NOT SCALE THE DRAWINGS, READ ALL DIMENSIONS SHOWN.
ALL DIMENSIONS, NOTES ON ALL PLANS AND CONSENT
DOCUMENTS MUST BE CHECKED AND VERIFIED BY THE
CONTRACTOR PRIOR TO ANY COMMENCEMENT OF ANY
BUILDING WORKS ON SITE, TO CLARIFY ANY DISCREPANCIES
BETWEEN ALL PLAN DRAWINGS AND DOCUMENTATION RELEVANT TO THE
PROPOSAL / SITE WORKS. GROUND LEVELS MAY VARY DUE TO SITE
CONDITIONS. COPYRIGHT - THESE DRAWINGS REMAIN THE PROPERTY OF
DVYNE DESIGN JT PTY LTD AND CAN NOT BE ALTERED OR REPRODUCED
WITHOUT WRITTEN CONSENT.

DRAWN	JT
DATE	FEB 2022
CHECKED	JACK
SCALE	1:100
JOB NUMBER	21115-00
NUMBER IN SET	A07
ISSUE	B

ISSUE	AMENDMENT	BY	DATE
A	CONCEPT PLAN	JK	JAN 22
B	DA SUBMISSION	JN	FEB 22

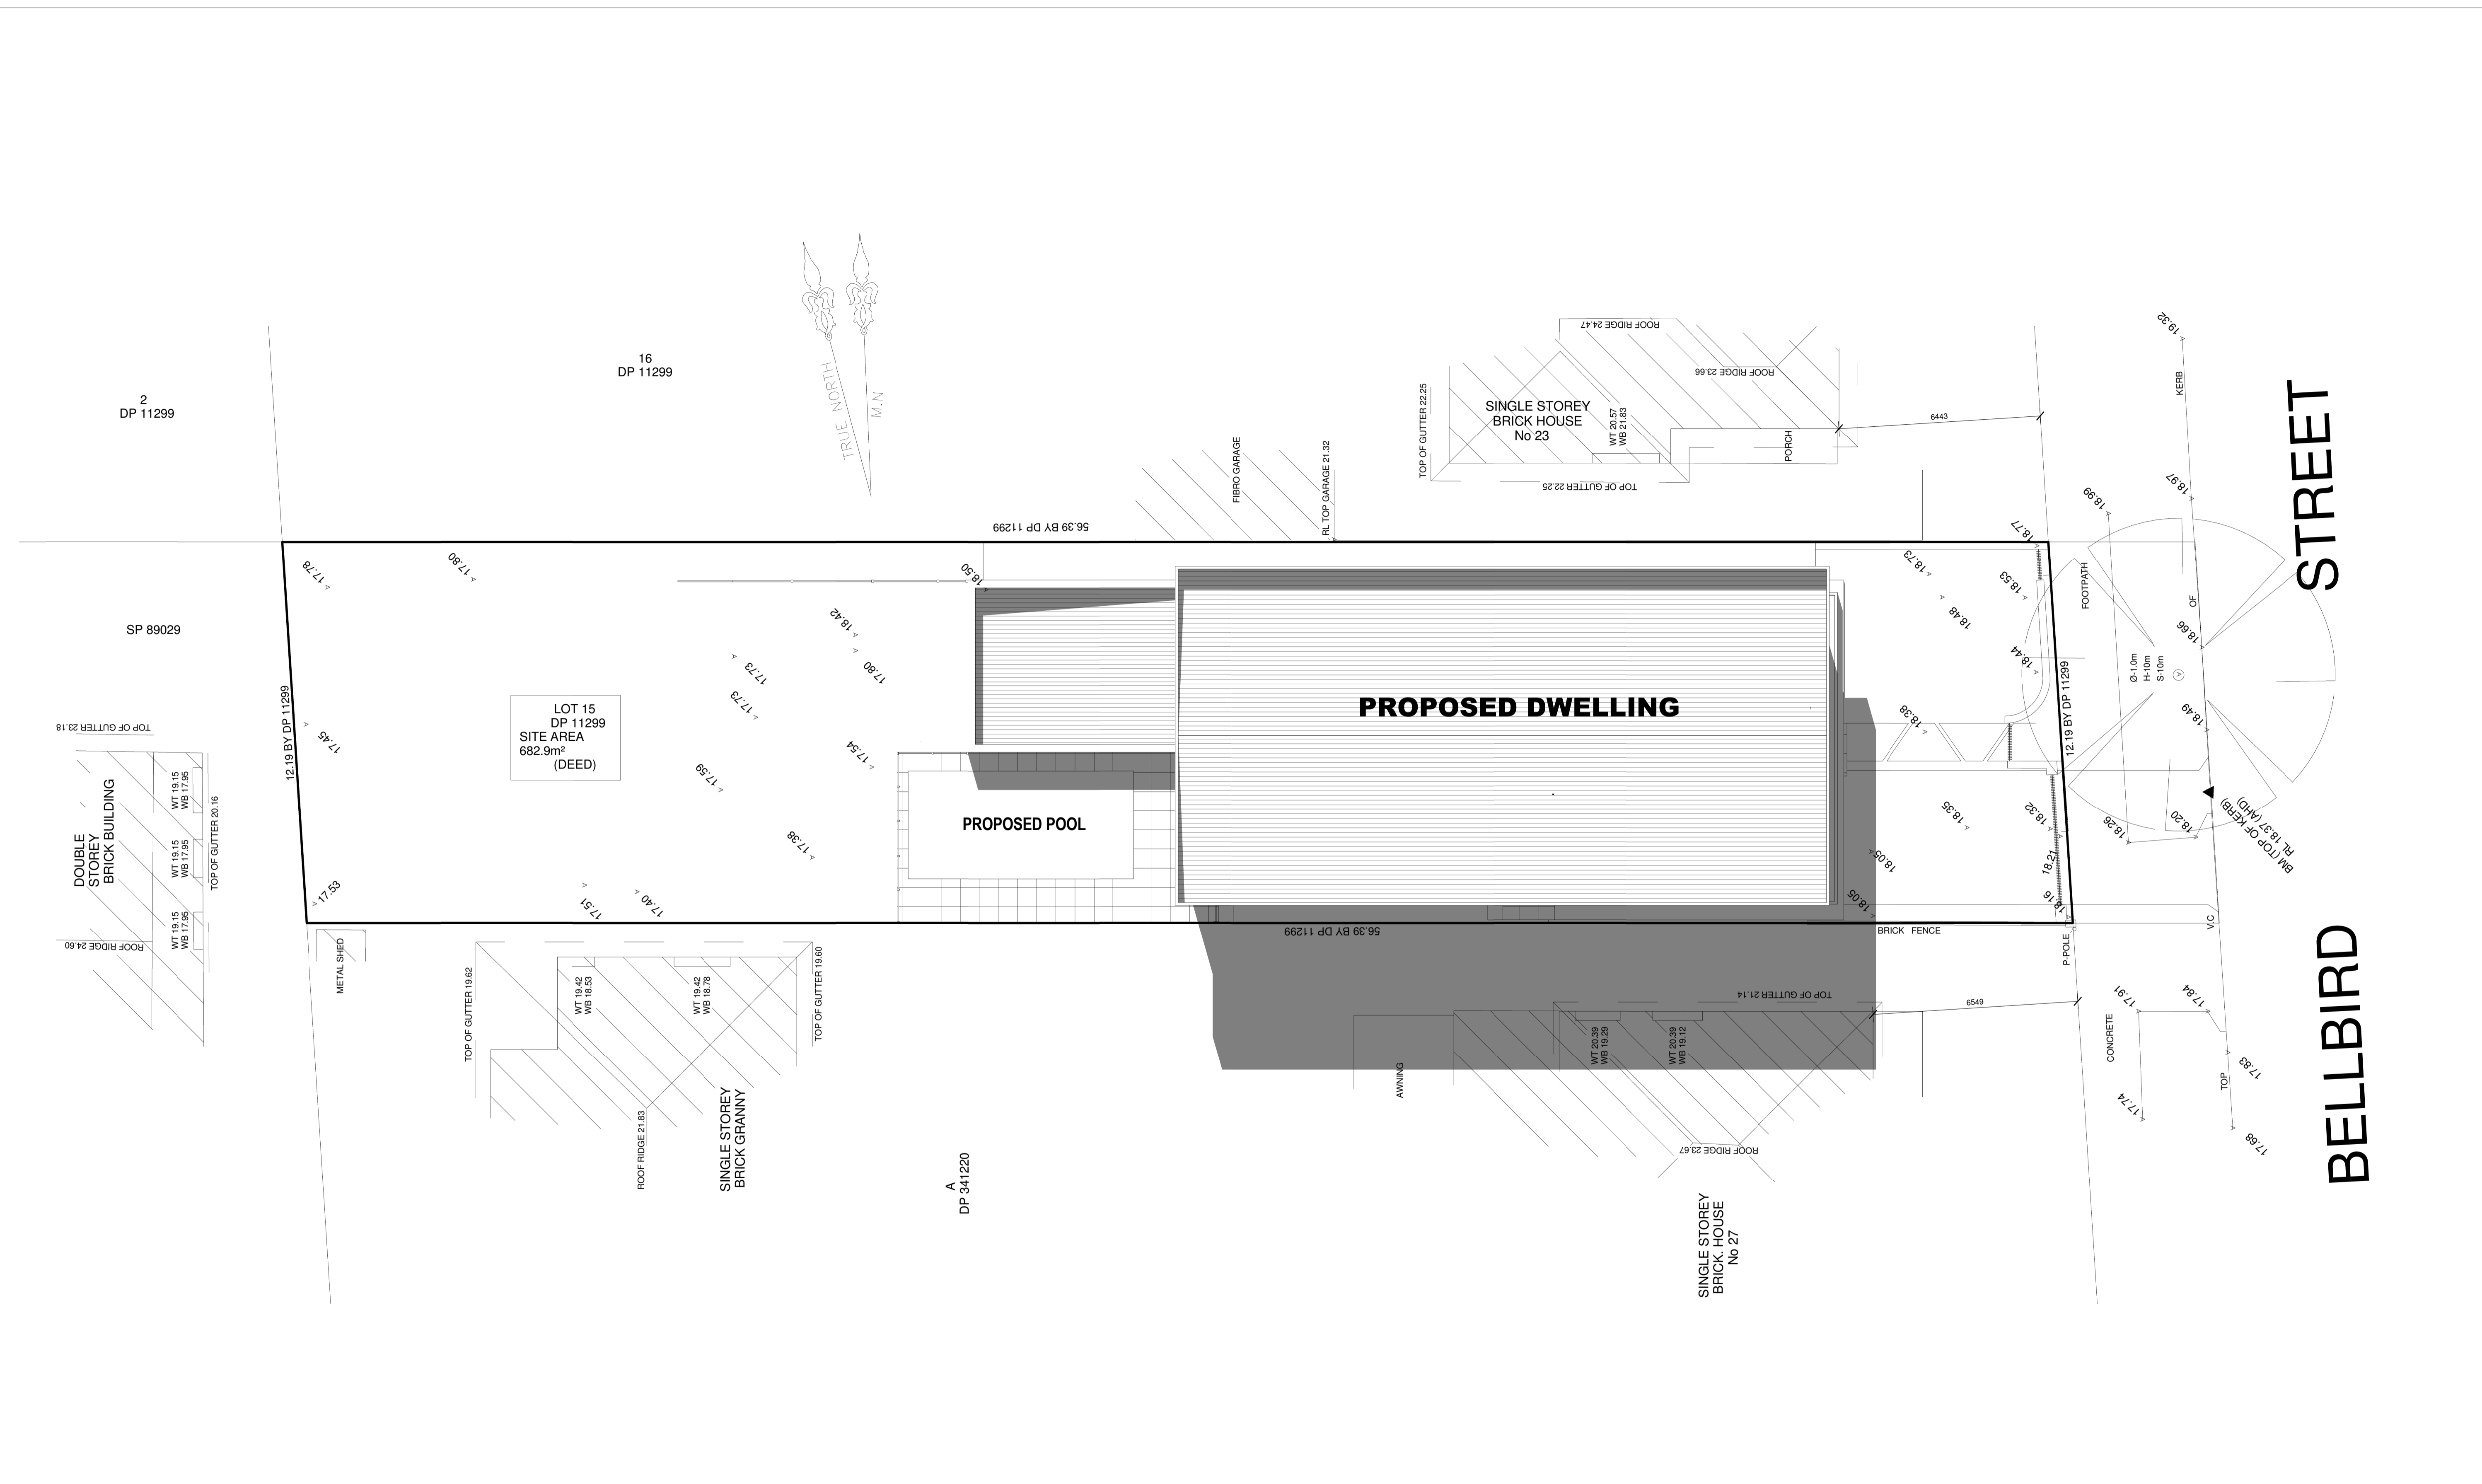

1 12PM SHADOW DIAGRAM - 21 JUNE
SCALE 1:100

d
dvyne
design

SHOP 1, 23-27 PATON STREET,
MERRYLANDS WEST, NSW 2160
(02) 9637 1111
jack@dvyne.com.au
www.dvyne.com.au
DESIGN | CONSTRUCT | CONSULT

JOB DESCRIPTION
Prop. 2 storey and pool AT No. 25 Bellbird street Canterbury


DRAWING TITLE
12PM SHADOW DIAGRAM
CLIENT DETAILS
Mr. & Mrs Azzam

DO NOT SCALE THE DRAWINGS, READ ALL DIMENSIONS SHOWN.
ALL DIMENSIONS, NOTES ON ALL PLANS AND CONSENT
DOCUMENTS MUST BE CHECKED AND VERIFIED BY THE
CONTRACTOR PRIOR TO ANY COMMENCEMENT OF ANY
BUILDING WORKS ON SITE, TO CLARIFY ANY DISCREPANCIES
BETWEEN ALL PLAN DRAWINGS AND DOCUMENTATION RELEVANT TO THE
PROPOSAL. / SITE WORKS. GROUND LEVELS MAY VARY DUE TO SITE
CONDITIONS. COPYRIGHT - THESE DRAWINGS REMAIN THE PROPERTY OF
DVYNE DESIGN. JT PTY LTD AND CAN NOT BE ALTERED OR REPRODUCED
WITHOUT WRITTEN CONSENT.

DRAWN	JT
DATE	FEB 2022
CHECKED	JACK
SCALE	1:100
JOB NUMBER	21115-00
NUMBER IN SET	A08
ISSUE	B

ISSUE	AMENDMENT
A	CONCEPT PLAN
B	DA SUBMISSION

BY	DATE
JK	JAN 22
JN	FEB 22

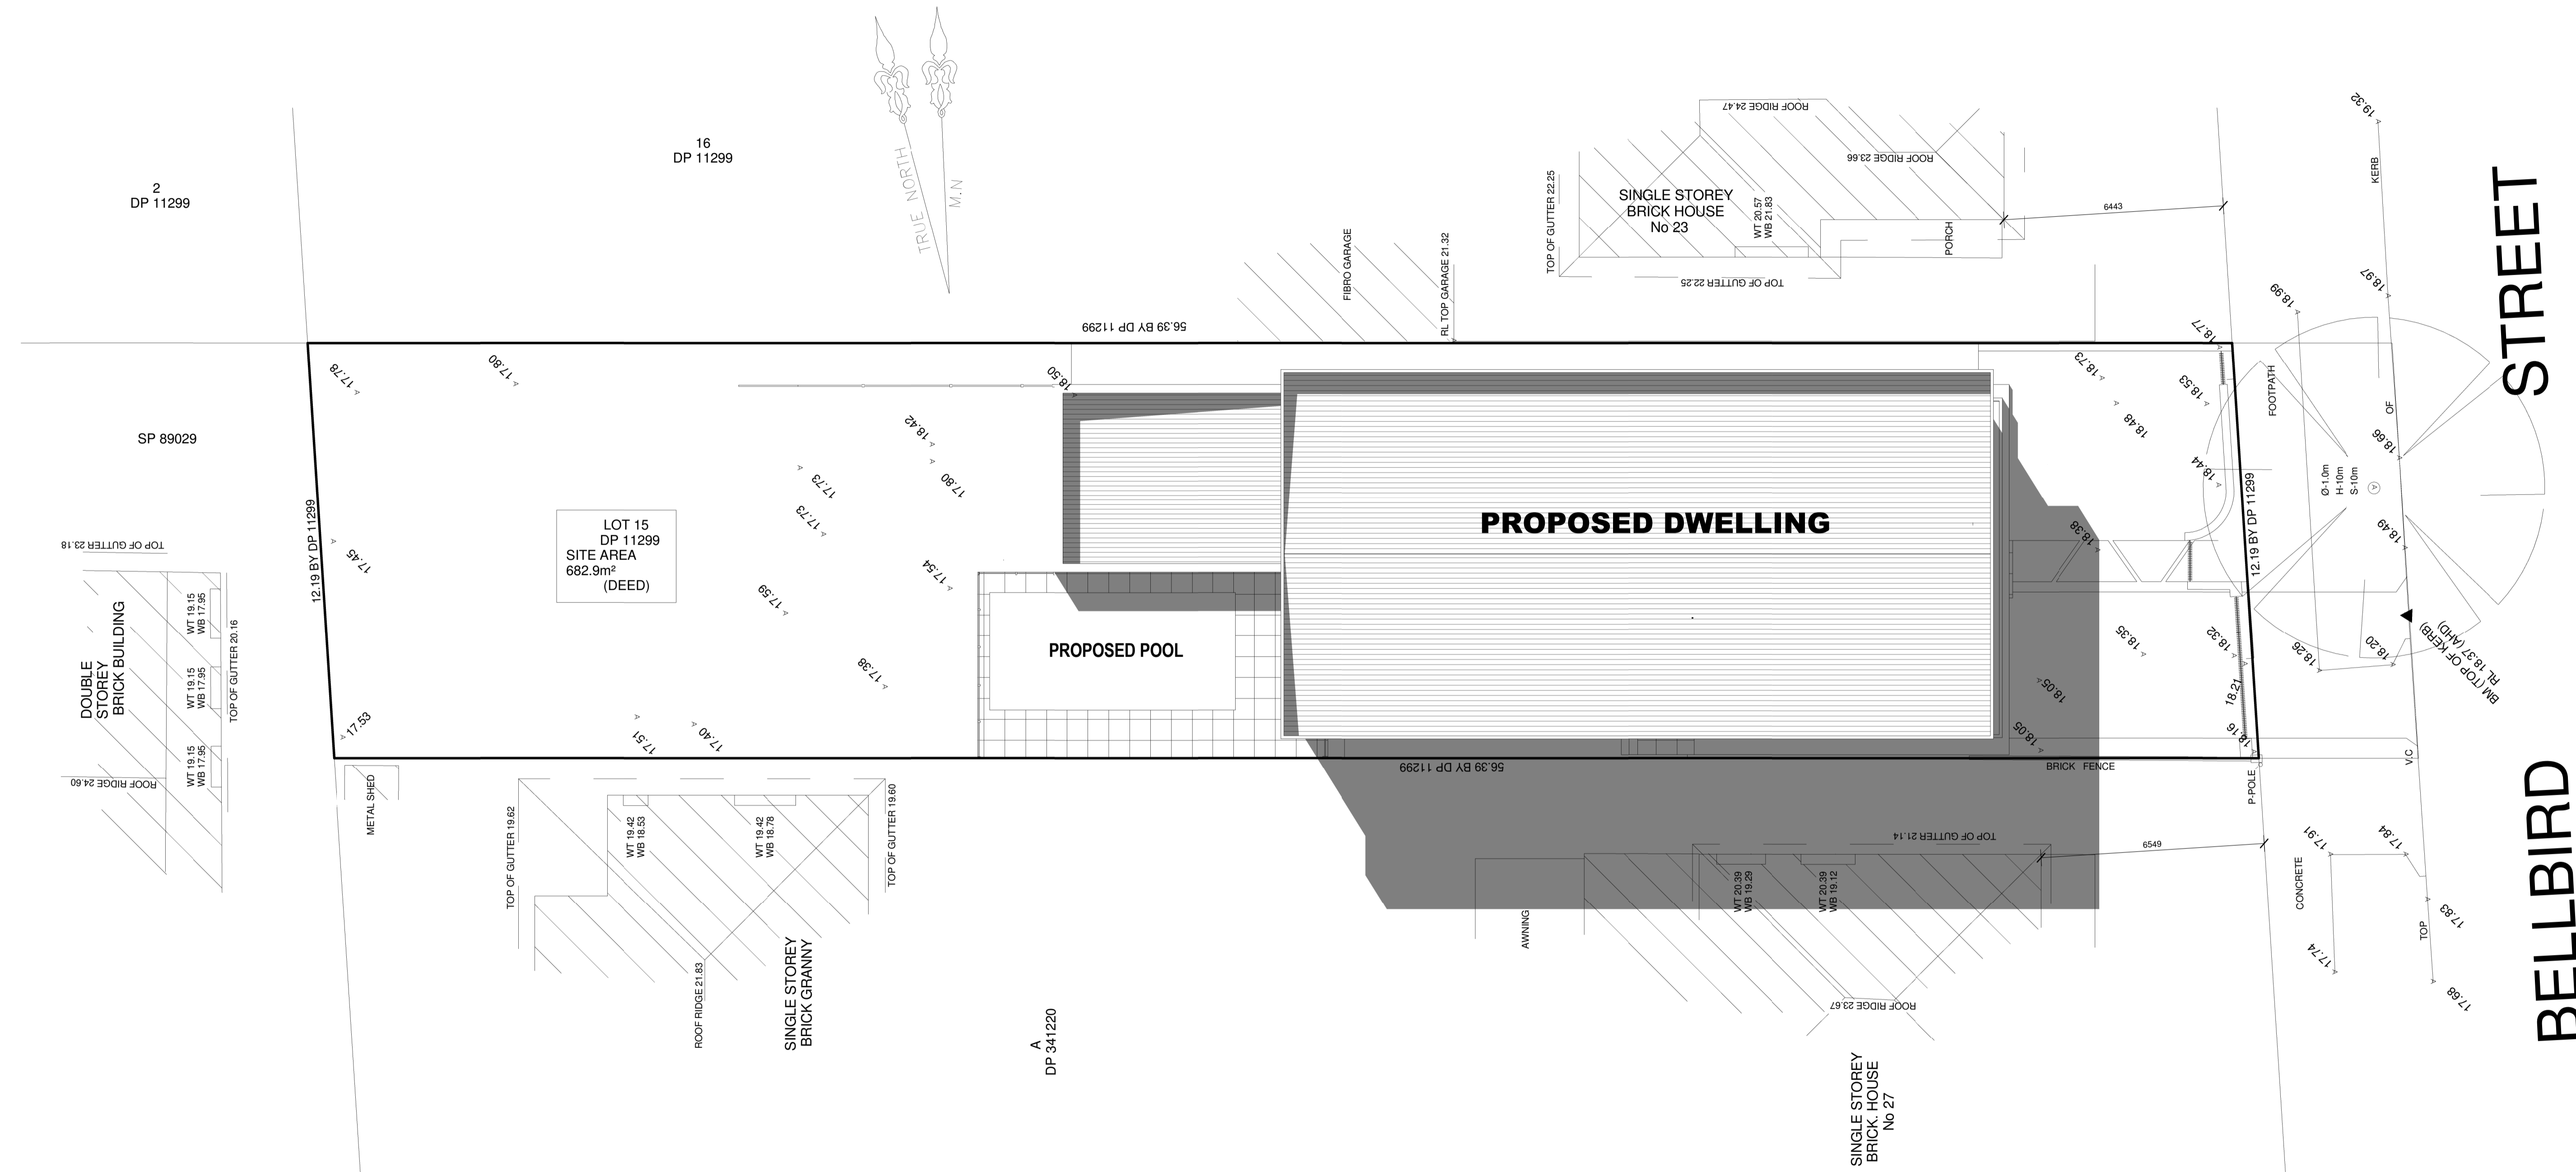

1 1PM SHADOW DIAGRAM - 21 JUNE
SCALE 1:100

d
dvyne
design

SHOP 1, 23-27 PATON STREET,
MERRYLANDS WEST, NSW 2160
(02) 9637 1111
jack@dvyne.com.au
www.dvyne.com.au
DESIGN | CONSTRUCT | CONSULT

JOB DESCRIPTION
Prop. 2 storey and pool AT No. 25 Bellbird street Canterbury


DRAWING TITLE
1PM SHADOW DIAGRAM
CLIENT DETAILS
Mr. & Mrs Azzam

DO NOT SCALE THE DRAWINGS, READ ALL DIMENSIONS SHOWN.
ALL DIMENSIONS, NOTES ON ALL PLANS AND CONSENT DOCUMENTS MUST BE CHECKED AND VERIFIED BY THE CONTRACTOR PRIOR TO ANY COMMENCEMENT OF ANY BUILDING WORKS ON SITE, TO CLARIFY ANY DISCREPANCIES BETWEEN ALL PLAN DRAWINGS AND DOCUMENTATION RELEVANT TO THE PROPOSAL. / SITE WORKS. GROUND LEVELS MAY VARY DUE TO SITE CONDITIONS. COPYRIGHT - THESE DRAWINGS REMAIN THE PROPERTY OF DVYNE DESIGN JT PTY LTD AND CAN NOT BE ALTERED OR REPRODUCED WITHOUT WRITTEN CONSENT.

DRAWN	JT
DATE	FEB 2022
CHECKED	JACK
SCALE	1:100
JOB NUMBER	21115-00
NUMBER IN SET	A09
ISSUE	B

ISSUE	AMENDMENT
A	CONCEPT PLAN
B	DA SUBMISSION

BY	DATE
JK	JAN 22
JN	FEB 22

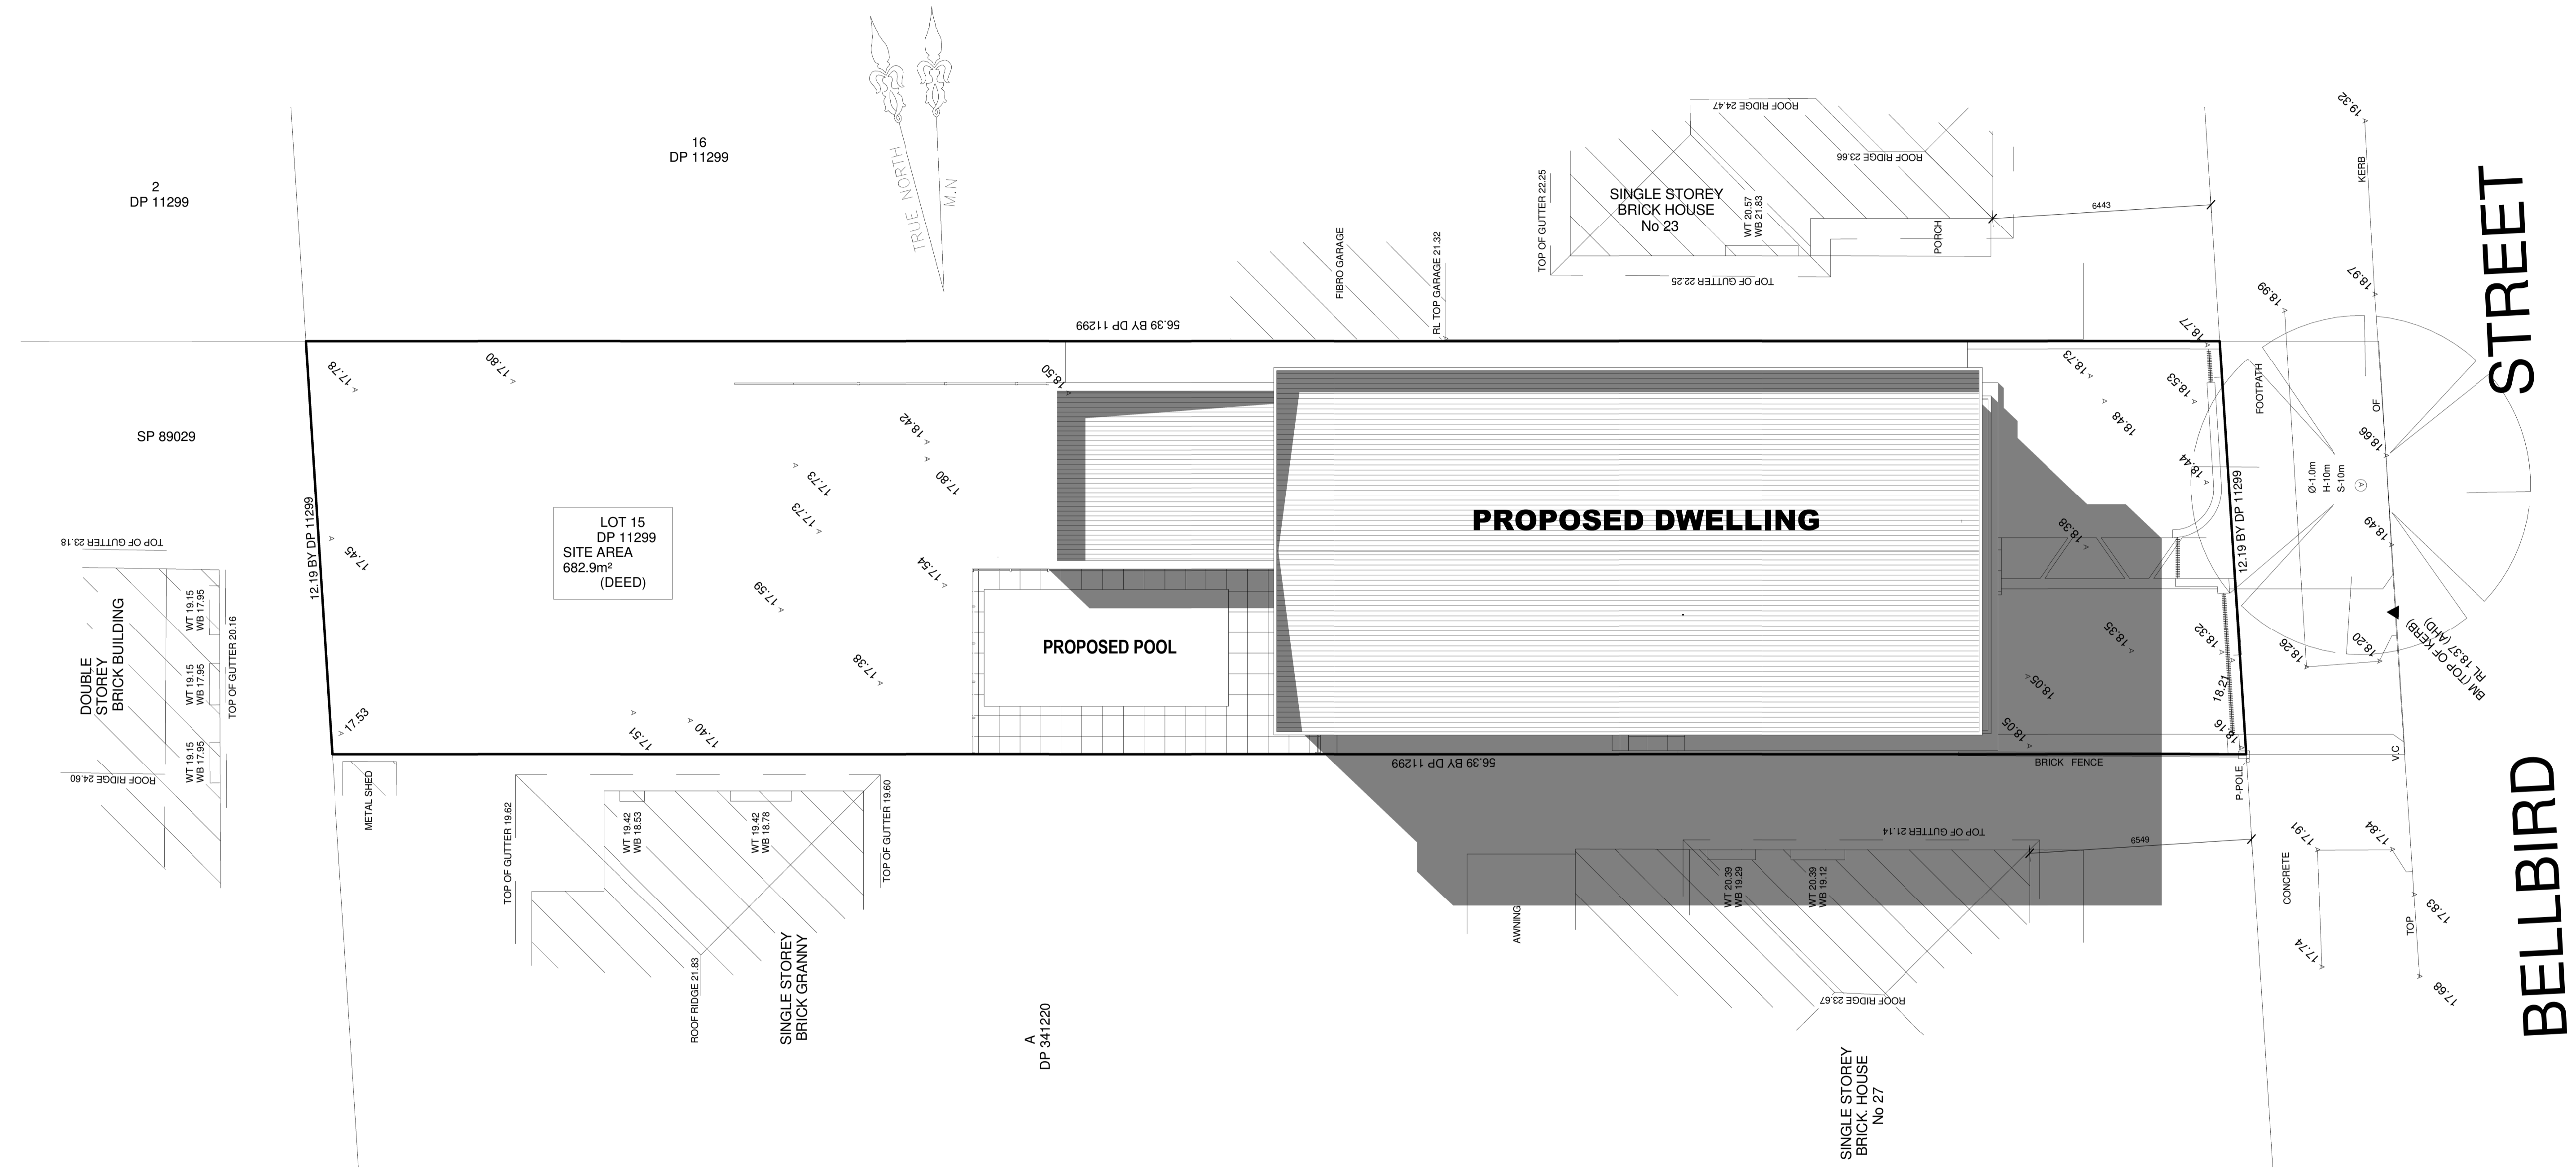

1 2PM SHADOW DIAGRAM - 21 JUNE
SCALE 1:100

d
dvyne
design

SHOP 1, 23-27 PATON STREET,
MERRYLANDS WEST, NSW 2160
(02) 9637 1111
jack@dvyne.com.au
www.dvyne.com.au
DESIGN | CONSTRUCT | CONSULT


JOB DESCRIPTION
Prop. 2 storey and pool AT No. 25 Bellbird street Canterbury

DRAWING TITLE
2PM SHADOW DIAGRAM
CLIENT DETAILS
Mr. & Mrs Azzam

DO NOT SCALE THE DRAWINGS, READ ALL DIMENSIONS SHOWN.
ALL DIMENSIONS, NOTES ON ALL PLANS AND CONSENT
DOCUMENTS MUST BE CHECKED AND VERIFIED BY THE
CONTRACTOR PRIOR TO ANY COMMENCEMENT OF ANY
BUILDING WORKS ON SITE, TO CLARIFY ANY DISCREPANCIES
BETWEEN ALL PLAN DRAWINGS AND DOCUMENTATION RELEVANT TO THE
PROPOSAL. / SITE WORKS. GROUND LEVELS MAY VARY DUE TO SITE
CONDITIONS. COPYRIGHT - THESE DRAWINGS REMAIN THE PROPERTY OF
Dvyne DESIGN JT PTY LTD AND CAN NOT BE ALTERED OR REPRODUCED
WITHOUT WRITTEN CONSENT.

DRAWN	JT
DATE	FEB 2022
CHECKED	JACK
SCALE	1:100
JOB NUMBER	21115-00
NUMBER IN SET	A10
ISSUE	B

ISSUE	AMENDMENT	BY	DATE
A	CONCEPT PLAN	JK	JAN 22
B	DA SUBMISSION	JN	FEB 22

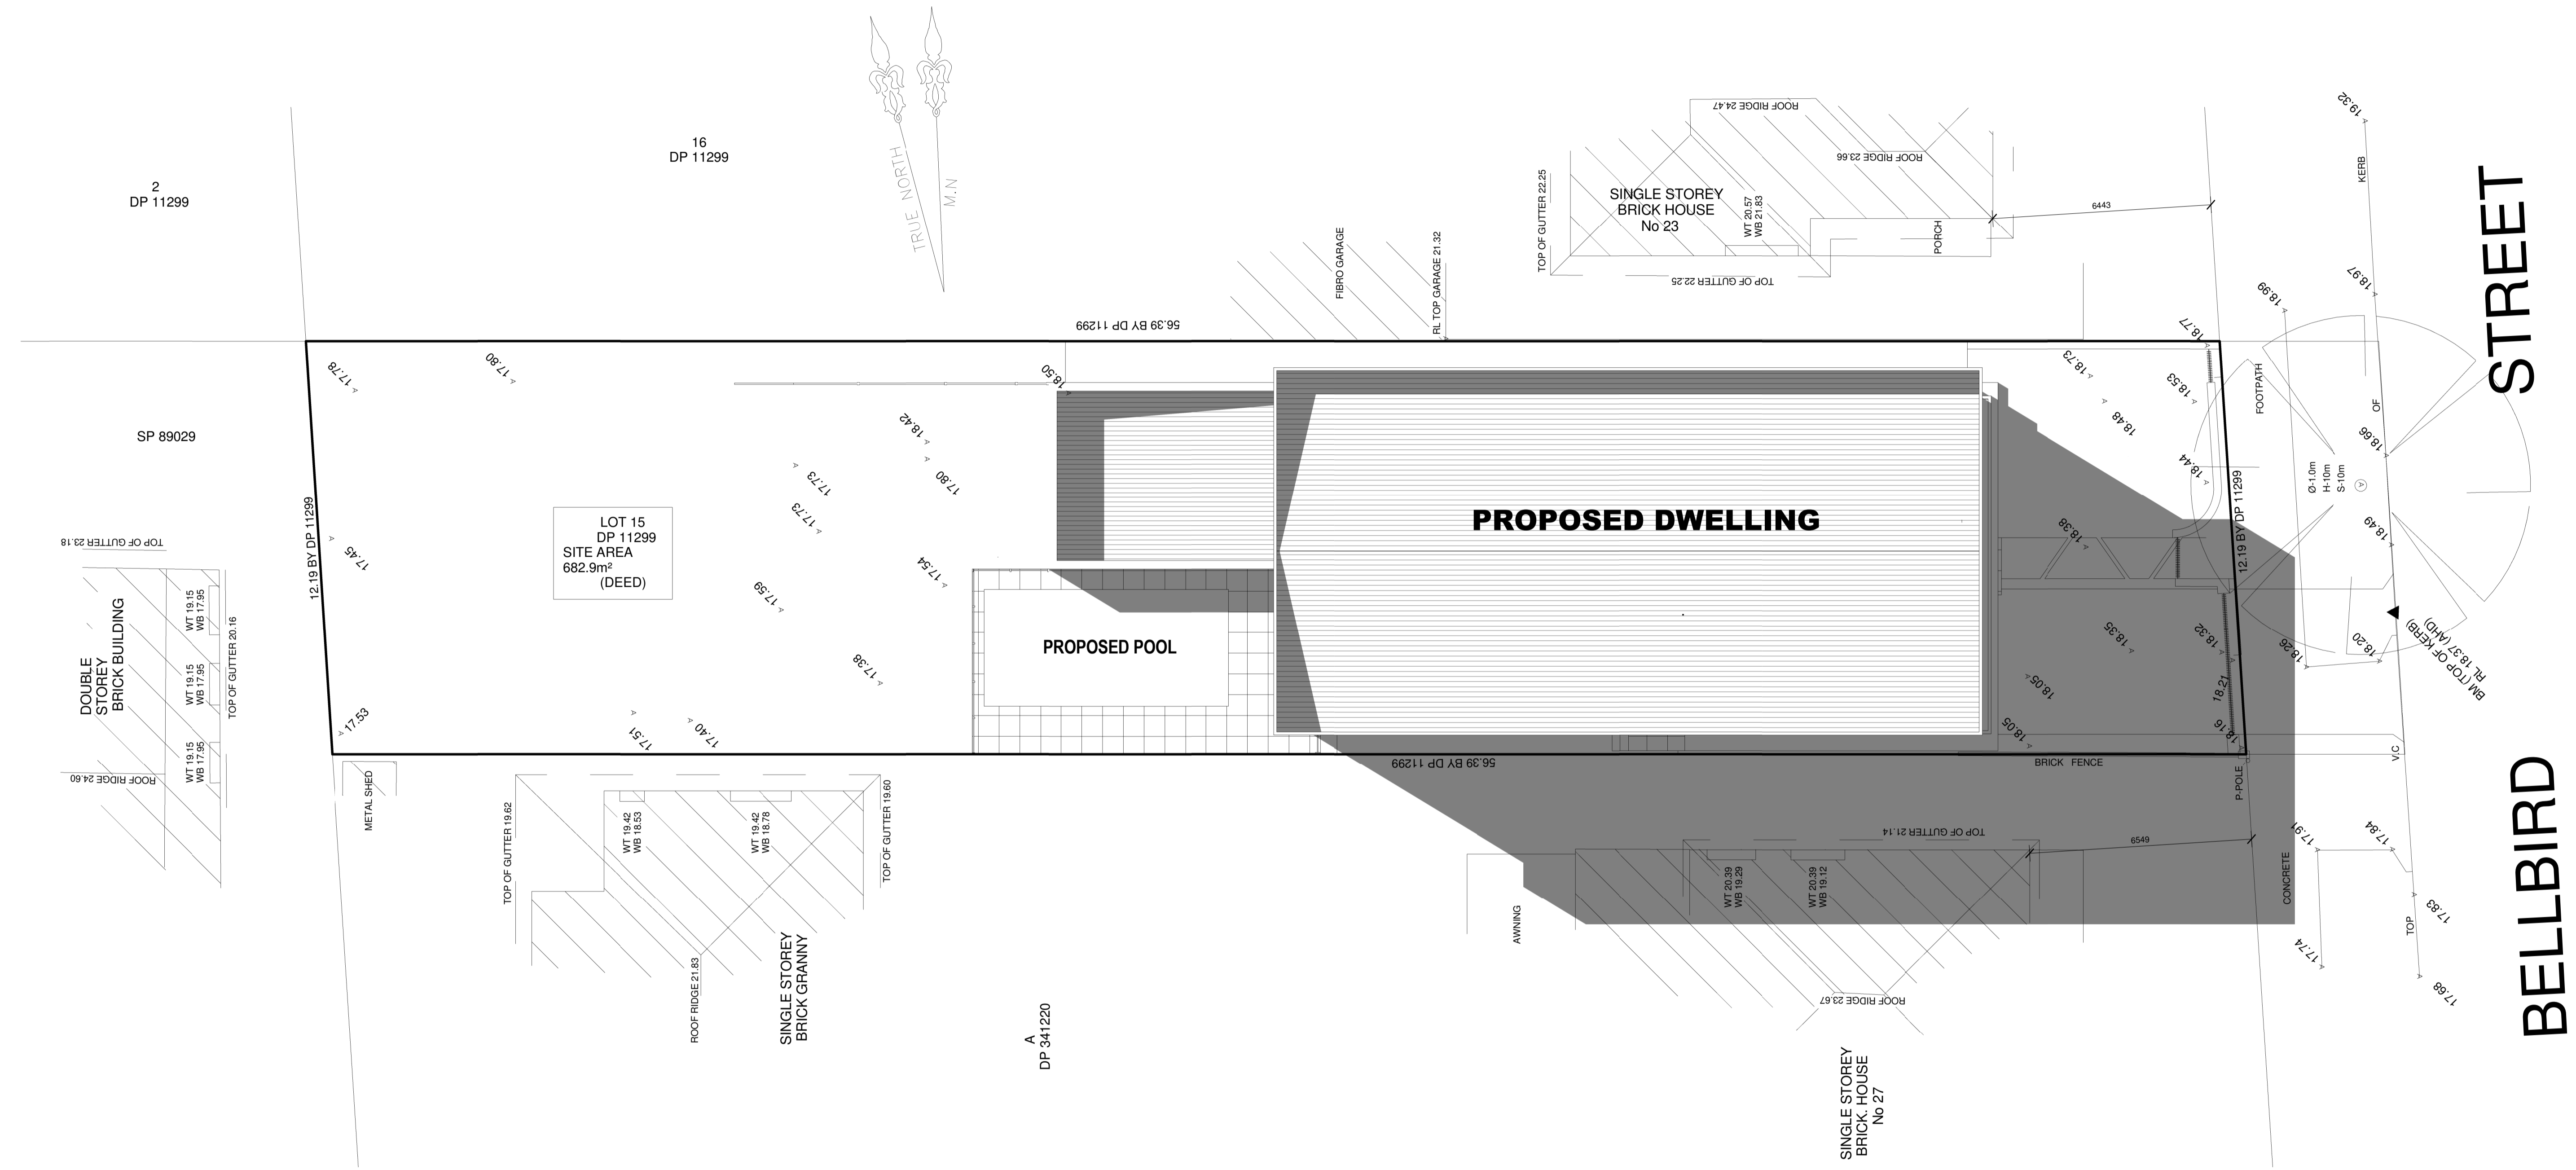

1 3PM SHADOW DIAGRAM - 21 JUNE
SCALE 1:100

d
dvyne
design

SHOP 1, 23-27 PATON STREET,
MERRYLANDS WEST, NSW 2160
(02) 9637 1111
jack@dvyne.com.au
www.dvyne.com.au
DESIGN | CONSTRUCT | CONSULT

JOB DESCRIPTION
Prop. 2 storey and pool AT No. 25 Bellbird street Canterbury

DRAWING TITLE
3PM SHADOW DIAGRAM
CLIENT DETAILS
Mr. & Mrs Azzam

DO NOT SCALE THE DRAWINGS, READ ALL DIMENSIONS SHOWN.
ALL DIMENSIONS, NOTES ON ALL PLANS AND CONSENT
DOCUMENTS MUST BE CHECKED AND VERIFIED BY THE
CONTRACTOR PRIOR TO ANY COMMENCEMENT OF ANY
BUILDING WORKS ON SITE, TO CLARIFY ANY DISCREPANCIES
BETWEEN ALL PLAN DRAWINGS AND DOCUMENTATION RELEVANT TO THE
PROPOSAL. / SITE WORKS. GROUND LEVELS MAY VARY DUE TO SITE
CONDITIONS. COPYRIGHT - THESE DRAWINGS REMAIN THE PROPERTY OF
Dvyne DESIGN PTY LTD AND CAN NOT BE ALTERED OR REPRODUCED
WITHOUT WRITTEN CONSENT.

DRAWN	JT
DATE	FEB 2022
CHECKED	JACK
SCALE	1:100
JOB NUMBER	21115-00
NUMBER IN SET	A11
ISSUE	B

ISSUE	AMENDMENT
A	CONCEPT PLAN
B	DA SUBMISSION

BY	DATE
JK	JAN 22
JN	FEB 22