


1 SUBDIVISION (DRAFT) PLAN
1 : 200

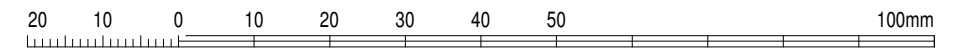


NOT FOR CONSTRUCTION
Do not scale drawings. Use figured dimensions only. Check & verify levels and dimensions on site prior to the commencement of any work, the preparation of shop drawings or the fabrication of components. All construction works to AS and NCC standards. This drawing is the copyright of Resolut and is protected under the Copyright Act 1968. It may not be altered, reproduced or transmitted in any form, or by any means without the express permission of Resolut.

ISSUE	DATE	REVISION
A	02.11.21	ISSUED FOR DA

designed



RESOLUT
p: (02) 8003 5885
e: info@resolut.com.au

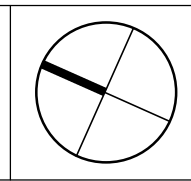

client TALEB HIJAZI
project PROPOSED DUAL OCCUPANCY
LOT 134, DP 132272
2 MEAGER AVENUE
PADSTOW NSW 2211

drawing
SUBDIVISION (DRAFT) PLAN

print 02.11.21
drawn: JH
checked YN
scale 1 : 200 @A3
DA ISSUE

job
drawing
RG21.34
issue
A
DA701