


NORTH

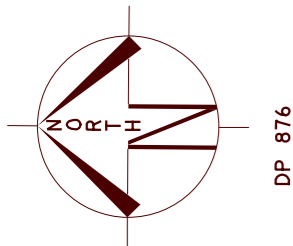

DP 876

LOT A DP 413129

LOCALITY SKETCH

UBD AREA: SYD REVISION: 54
MAP: 253 REF: K8
S
GPS E

ALL TREE HEIGHTS AND SPREAD ARE APPROXIMATE ONLY AND ARE SHOWN FOR TENDER PURPOSES ONLY. ALL TREE RELATED ISSUES TO BE REFERRED TO AN ARBORIST



HOW TO PROTECT SURVEY MARKS BEFORE WORKS COMMENCE

- For details refer to -
[https://www.spatial.nsw.gov.au/data/assets/pdf/file/0003/221736/Protecting Survey Marks June2018 Final.pdf](https://www.spatial.nsw.gov.au/data/assets/pdf/file/0003/221736/Protecting%20Survey%20Marks%20June2018%20Final.pdf)
 Find out if there are survey marks located in the area of interest by:
1. Viewing the Permanent survey mark layer on SIX Maps - maps.six.nsw.gov.au and print the map showing location of survey marks.
 2. Download the Permanent Survey Mark Locality Sketches.
 3. Inspecting the site, paying particular attention to survey marks located in the footpath, kerb or gutter.

IF NO SURVEY MARKS ARE AFFECTED COMMENCE WORKS IF SURVEY MARKS ARE IN THE AREA & COULD BE AFFECTED BY THE WORKS, eg. disturbed or removed


1. Apply for Surveyor General Approval - Survey Mark(s) Removal.
2. Where required contact a Registered Surveyor to assist with the conditions of approval.

PENALTIES FOR DISTURBING SURVEY MARKS

The unauthorised removal, disturbance or destruction of survey marks is costly to the community. Section 24(1) of the Surveying and Spatial Information Act 2002 states a person must not remove, damage, destroy, displace, obliterate or deface any survey mark unless authorised to do so by the Surveyor-General.
Penalties such as \$10,000 towards the cost of reinstatement and up to \$10,000 towards loss or damage may apply.

THE POSITION OF STRUCTURES AND IMPROVEMENTS SHOWN ARE APPROXIMATE ONLY AND SHOULD BE VERIFIED PRIOR TO ANY CRITICAL DESIGN OR CONSTRUCTION WORKS. FOR ANY PROPOSED STRUCTURES IN RELATION TO A BOUNDARY, A REGISTERED SURVEYOR MUST CARRY OUT A BOUNDARY SURVEY, SETOUT SURVEY OR IDENTIFICATION SURVEY FOR THE PROPOSED WORKS.

APPROXIMATE POSITION OF SEWER MAIN (BY DBYD) REFER TO DBYD DIAGRAM FOR DETAILS. NOTE: PRIOR TO ANY DESIGN AND CONSTRUCTION, A SEWER PEGOUT MUST BE UNDERTAKEN TO DETERMINE THE EXACT LOCATION OF THE SEWER LINE.

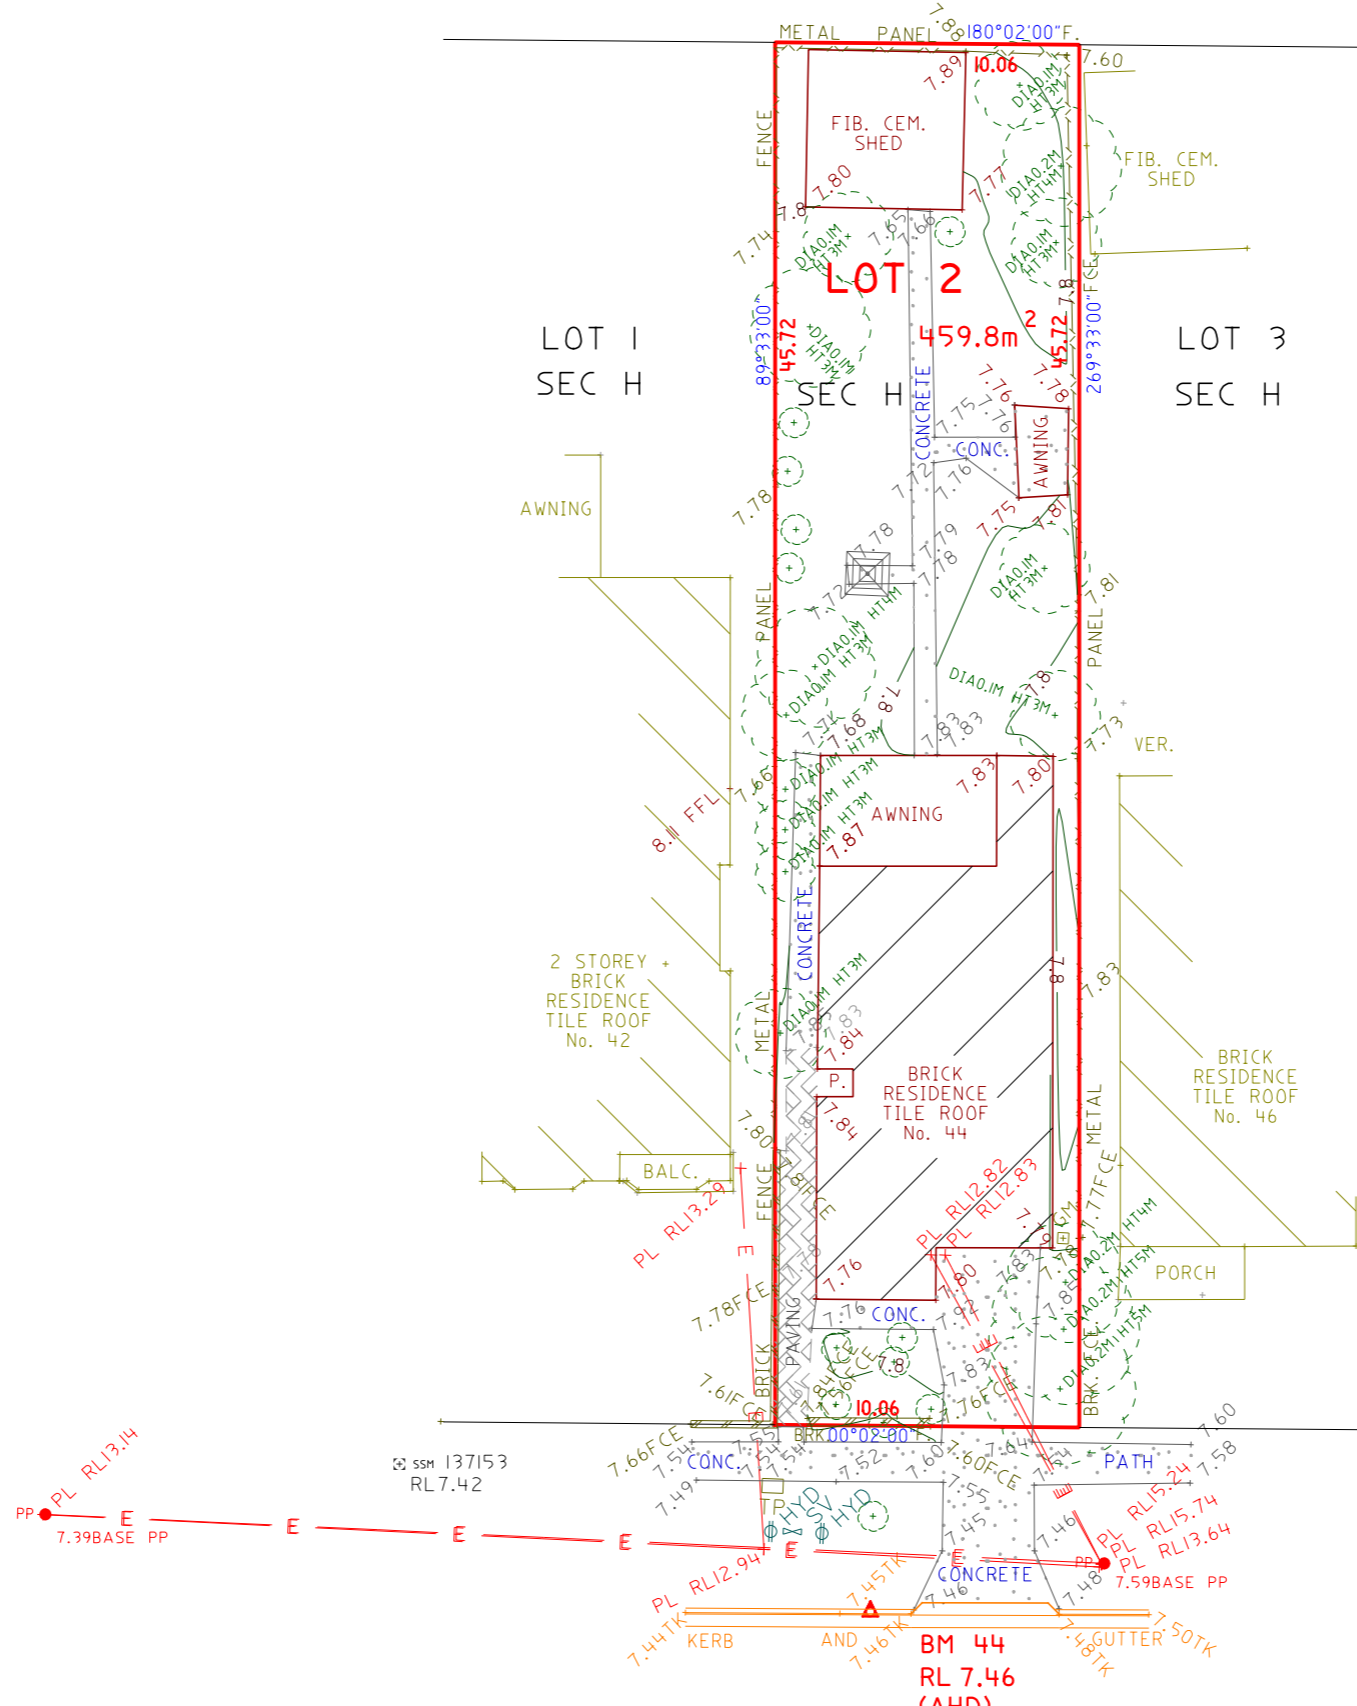

BALMORAL AVENUE

© COPYRIGHT : COPYRIGHT OF THIS PLAN AND THE ACCOMPANYING CAD FILE(S) WHERE APPLICABLE VESTS WITH ASPECT DEVELOPMENT & SURVEY PTY LTD. THE PLAN AND CAD FILE SHALL ONLY BE USED BY THE ADDRESSED CLIENT FOR THE PURPOSE FOR WHICH THE SURVEY WAS CARRIED OUT.

GENERAL NOTES

- THIS SURVEY IS SPECIFICALLY FOR CONTOUR PURPOSES ONLY. THE BOUNDARIES OF THE SUBJECT PROPERTY HAVE NOT BEEN INVESTIGATED AND THE POSITION SHOWN IS APPROXIMATE ONLY.
- AREAS AND DIMENSIONS ARE SUBJECT TO SURVEY.
- PITS AND SERVICES SHOWN HAVE BEEN DERIVED FROM VISUAL EVIDENCE APPARENT AT THE TIME OF SURVEY. THE RELEVANT SERVICE AUTHORITY SHALL BE CONTACTED TO VERIFY THE EXISTENCE AND POSITION OF ALL SERVICES PRIOR TO DA & THE COMMENCEMENT OF ANY CONSTRUCTION OR EXCAVATION WORKS. CONTOURS ARE INDICATIVE OF SURFACE TOPOGRAPHY ONLY. SURVEYED SPOT LEVELS ARE THE ONLY VALUES TO BE RELIED ON FOR REDUCED LEVELS ON PARTICULAR FEATURES.
- THIS SURVEY HAS BEEN CARRIED OUT UNDER CLAUSE 9 OF THE SURVEYING AND SPATIAL INFORMATION REGULATION 2017

SYMBOLS & ABBREVIATIONS:

GP	GULLY PIT	-E-	OVERHEAD ELEC LINE	TK	TOP OF KERB
SIP	SURFACE INLET PIT	-S-	SEWER LINE	RTK	ROLL TOP KERB
SIC	SEWER INSPECTION COVER	PP	POWER POLE	VC	VEHICLE CROSSING
MH	SEWER MANHOLE	LP	LIGHT POLE	INV	INVERT
SWMH	STORMWATER MANHOLE	EC	ELECTRICITY CONDUIT	KO	KERB OUTLET
W/M	WATER METER	ECT	ELEC & TELE CONDUIT	TTT	TOP OF BANK
EL	ELECTRICITY BOX	TC	TELECOM CONDUIT	BOB	BOTTOM OF BANK
TP	TELECOMMUNICATIONS PIT	WC	WATER CONDUIT	OPSP	PRESSURE SEWER PUMP PIT
HYD	WATER HYDRANT	G	GAS CONDUIT	PSVP	PRESSURE SEWER VALVE PIT
R/W	RECYCLED WATER HYDRANT	GM	GAS METER	FP	FLUSHING POINT
SV	STOP VALVE				

ASPECT DEVELOPMENT & SURVEY Pty. Ltd.
CONSULTING REGISTERED SURVEYORS
ABN 60 078 649 000

SUITE 1
103 VANESSA STREET
KINGSGROVE NSW 2208
PHONE (02) 9554 8388
FAX (02) 9554 8588
admin@aspectsurvey.com.au

PO BOX 161
KINGSGROVE NSW 1480
DX 11392
HURSTVILLE

PROJECT

OUR REFERENCE	07/1058498/332415
LOT 2	DP 876 SECTION H
DATUM A.H.D.	SOURCE SCMS 28.06.21
ORIGIN OF LEVELS	SSM 137153 REDUCED LEVEL 7.42
SURVEYED MS/JT	DATE 29.06.2021
DRAWN RGJ	DATE 06.07.2021
SCALE 1: 250	A3 SHEET

CLIENT: HUDSON HOMES Pty. Ltd.
REF: WISE
REF: WISE LOT 2
ADDRESS: 44 BALMORAL AVENUE
SUBURB: CROYDON PARK