


-  TREES TO BE RETAINED
 TREES TO BE RETAINED WITH 10% ENCROACHMENT INTO TPZ
 TREES TO BE REMOVED






SITE A
A1 Horizontal Scale 1 : 200
A1 Vertical scale 1 : 200

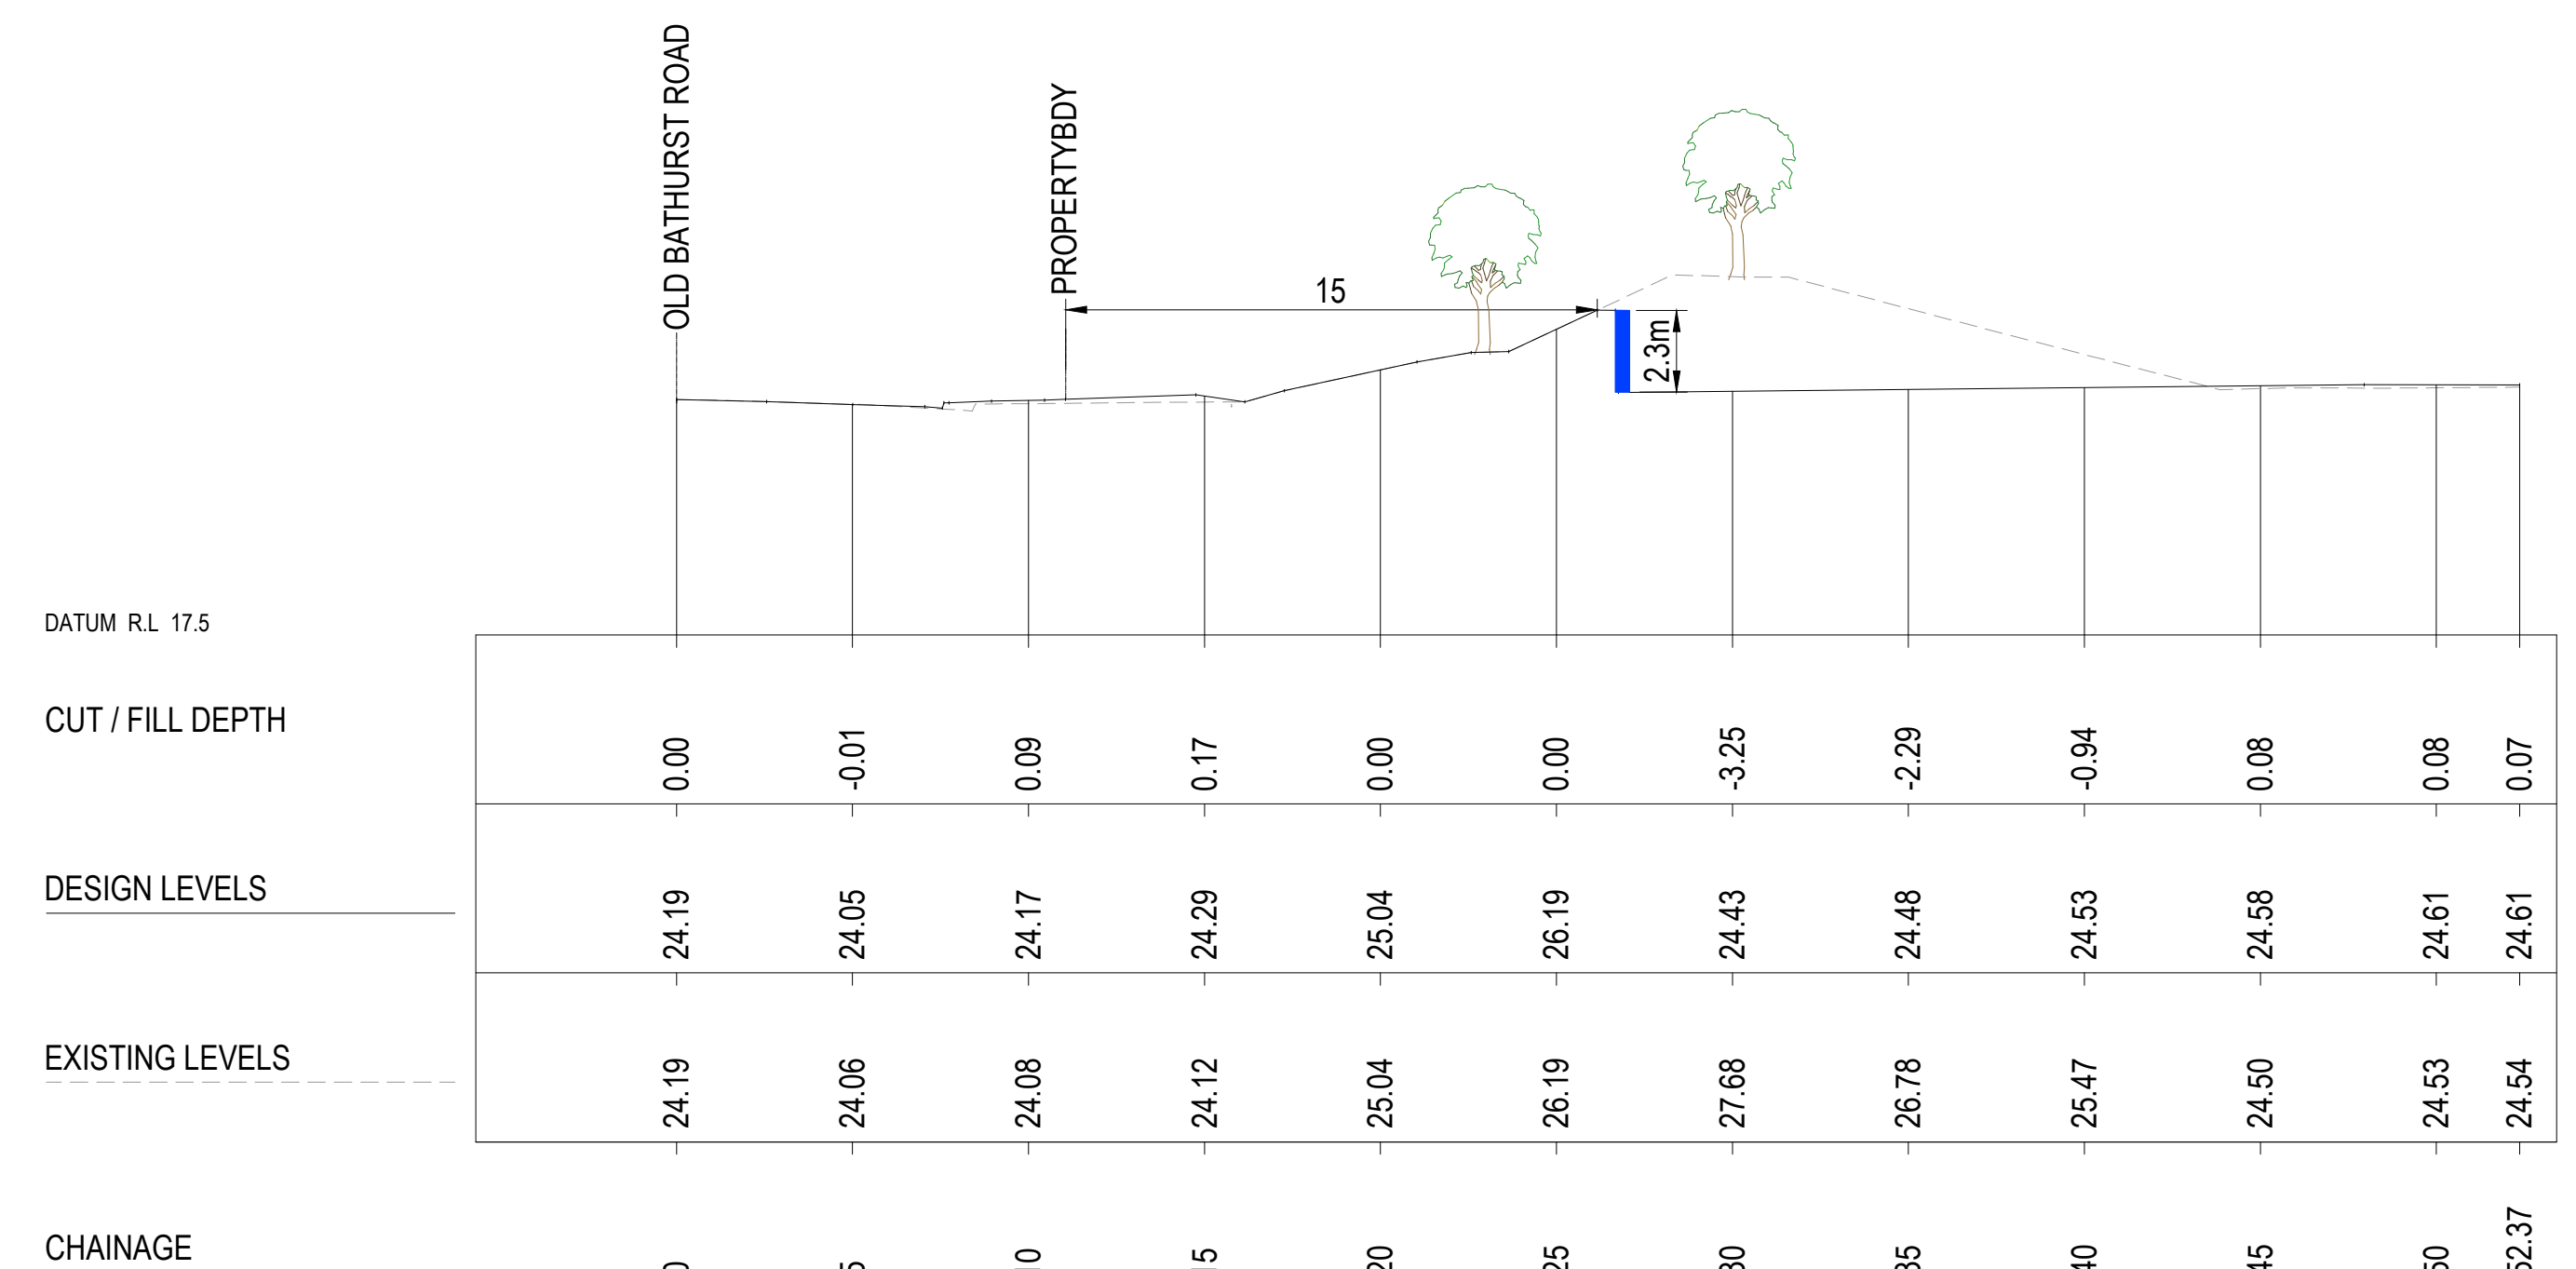

SITE B
A1 Horizontal Scale 1 : 200
A1 Vertical scale 1 : 200

© COPYRIGHT of this design and plan is the property of ACOR Consultants Pty Ltd, ACN 079 306 246 ABN 40 079 306 246, all rights reserved. It must not be used, modified, reproduced or copied wholly or in part without written permission from ACOR Consultants Pty Ltd.

This drawing has been assigned an electronic code that signifies the drawing has been checked and approved by:

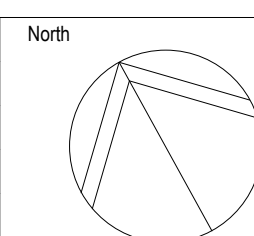[illegible]

	Client
--	--------

601 HIGH STREET
PENRITH, NSW 2750
PHONE : (02) 4732 7777



	PLANNER
--	---------

LEVEL 10, 70 PITT STREET
SYDNEY, NSW 2000
PHONE : (02) 9249 4100



ENGINEERS | MANAGERS | INFRASTRUCTURE PLANNERS | DEVELOPMENT CONSULTANTS

ACOR Consultants Pty Ltd
Unit 10, Level 1, No.1 Maitland Place
Baulkham Hills NSW 2153
T +61 2 9634 6311



Project	
---------	--

EMU PLAINS INDUSTRIAL PARK

158-164 OLD BATHURST ROAD
EMU PLAINS, NSW 2750

Drawing Title	TREE MANAGEMENT PLAN
---------------	-------------------------

Drawn VG	Date MAR 2024	Scale A1 1:1000	Q.A. Check Date	
Designed VG	Project No. NSW211637	Dwg. No. SKE-C11		Issue A

NOT FOR CONSTRUCTION

Page 01 of 24 - 11:46am W:\SBO\11\Projects\NSM\211\NSM\211630\Drawings\CAD\CIM\Drawings\Board\604\H\NSM\211630_SQE_C11.dwg