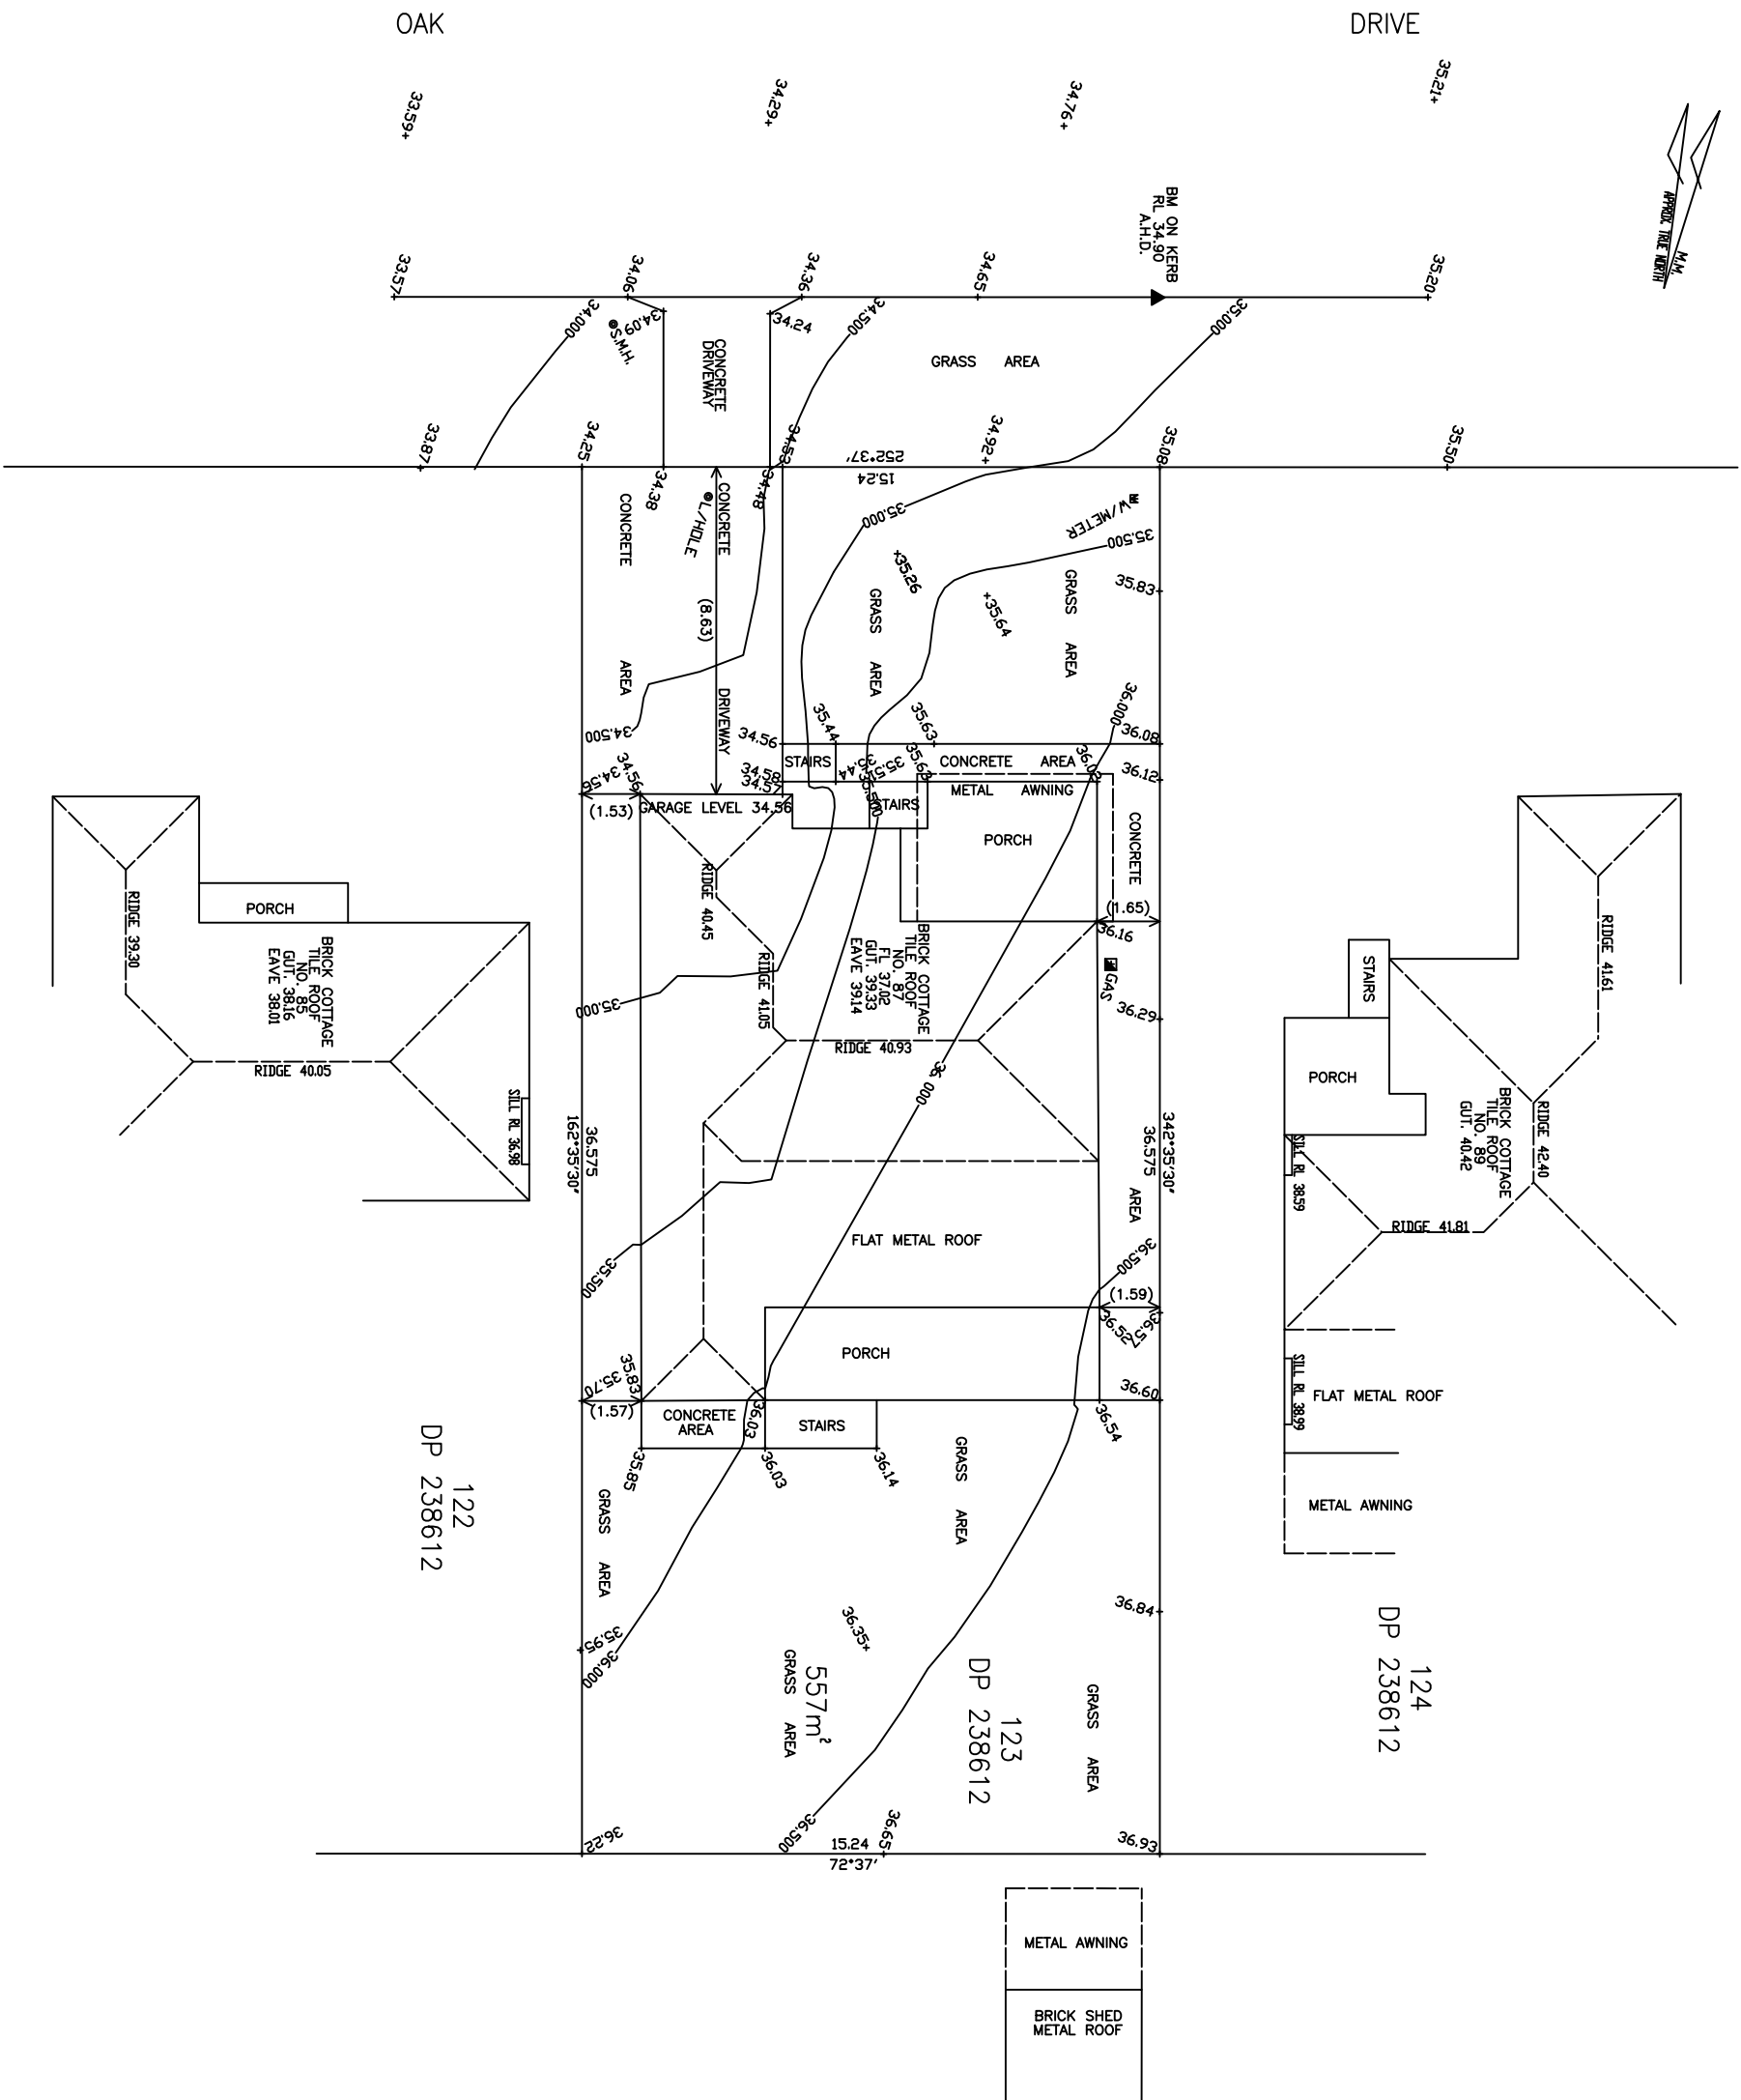


NOTES:
BROOKER DIMENSIONS SHOWN HEREON REFER TO FLAM DIMENSIONS ONLY, AND HAVE NOT BEEN DETERMINED BY FIELD SURVEY.
SERVICES SHOWN HEREON HAVE BEEN LOCATED BY FIELD SURVEY.
PRIOR TO ANY DEDICATION, CONSTRUCTION OR EXCAVATION A THOROUGH SEARCH OF ALL SERVICE ALTERNATIVES SHOULD BE MADE TO DETERMINE THE POSSIBLE LOCATION OF FITTED UNDERGROUND SERVICES.
CONTOURS SHOWN HEREON ARE INDICATIVE ONLY, AND ARE SITUATED FOR DRIPPING AT A SCALE OF 1" = 100' OR SMALLER. PRECEDENCE SHOULD BE GIVEN TO SPOT READINGS AS SHOWN.

[illegible]