


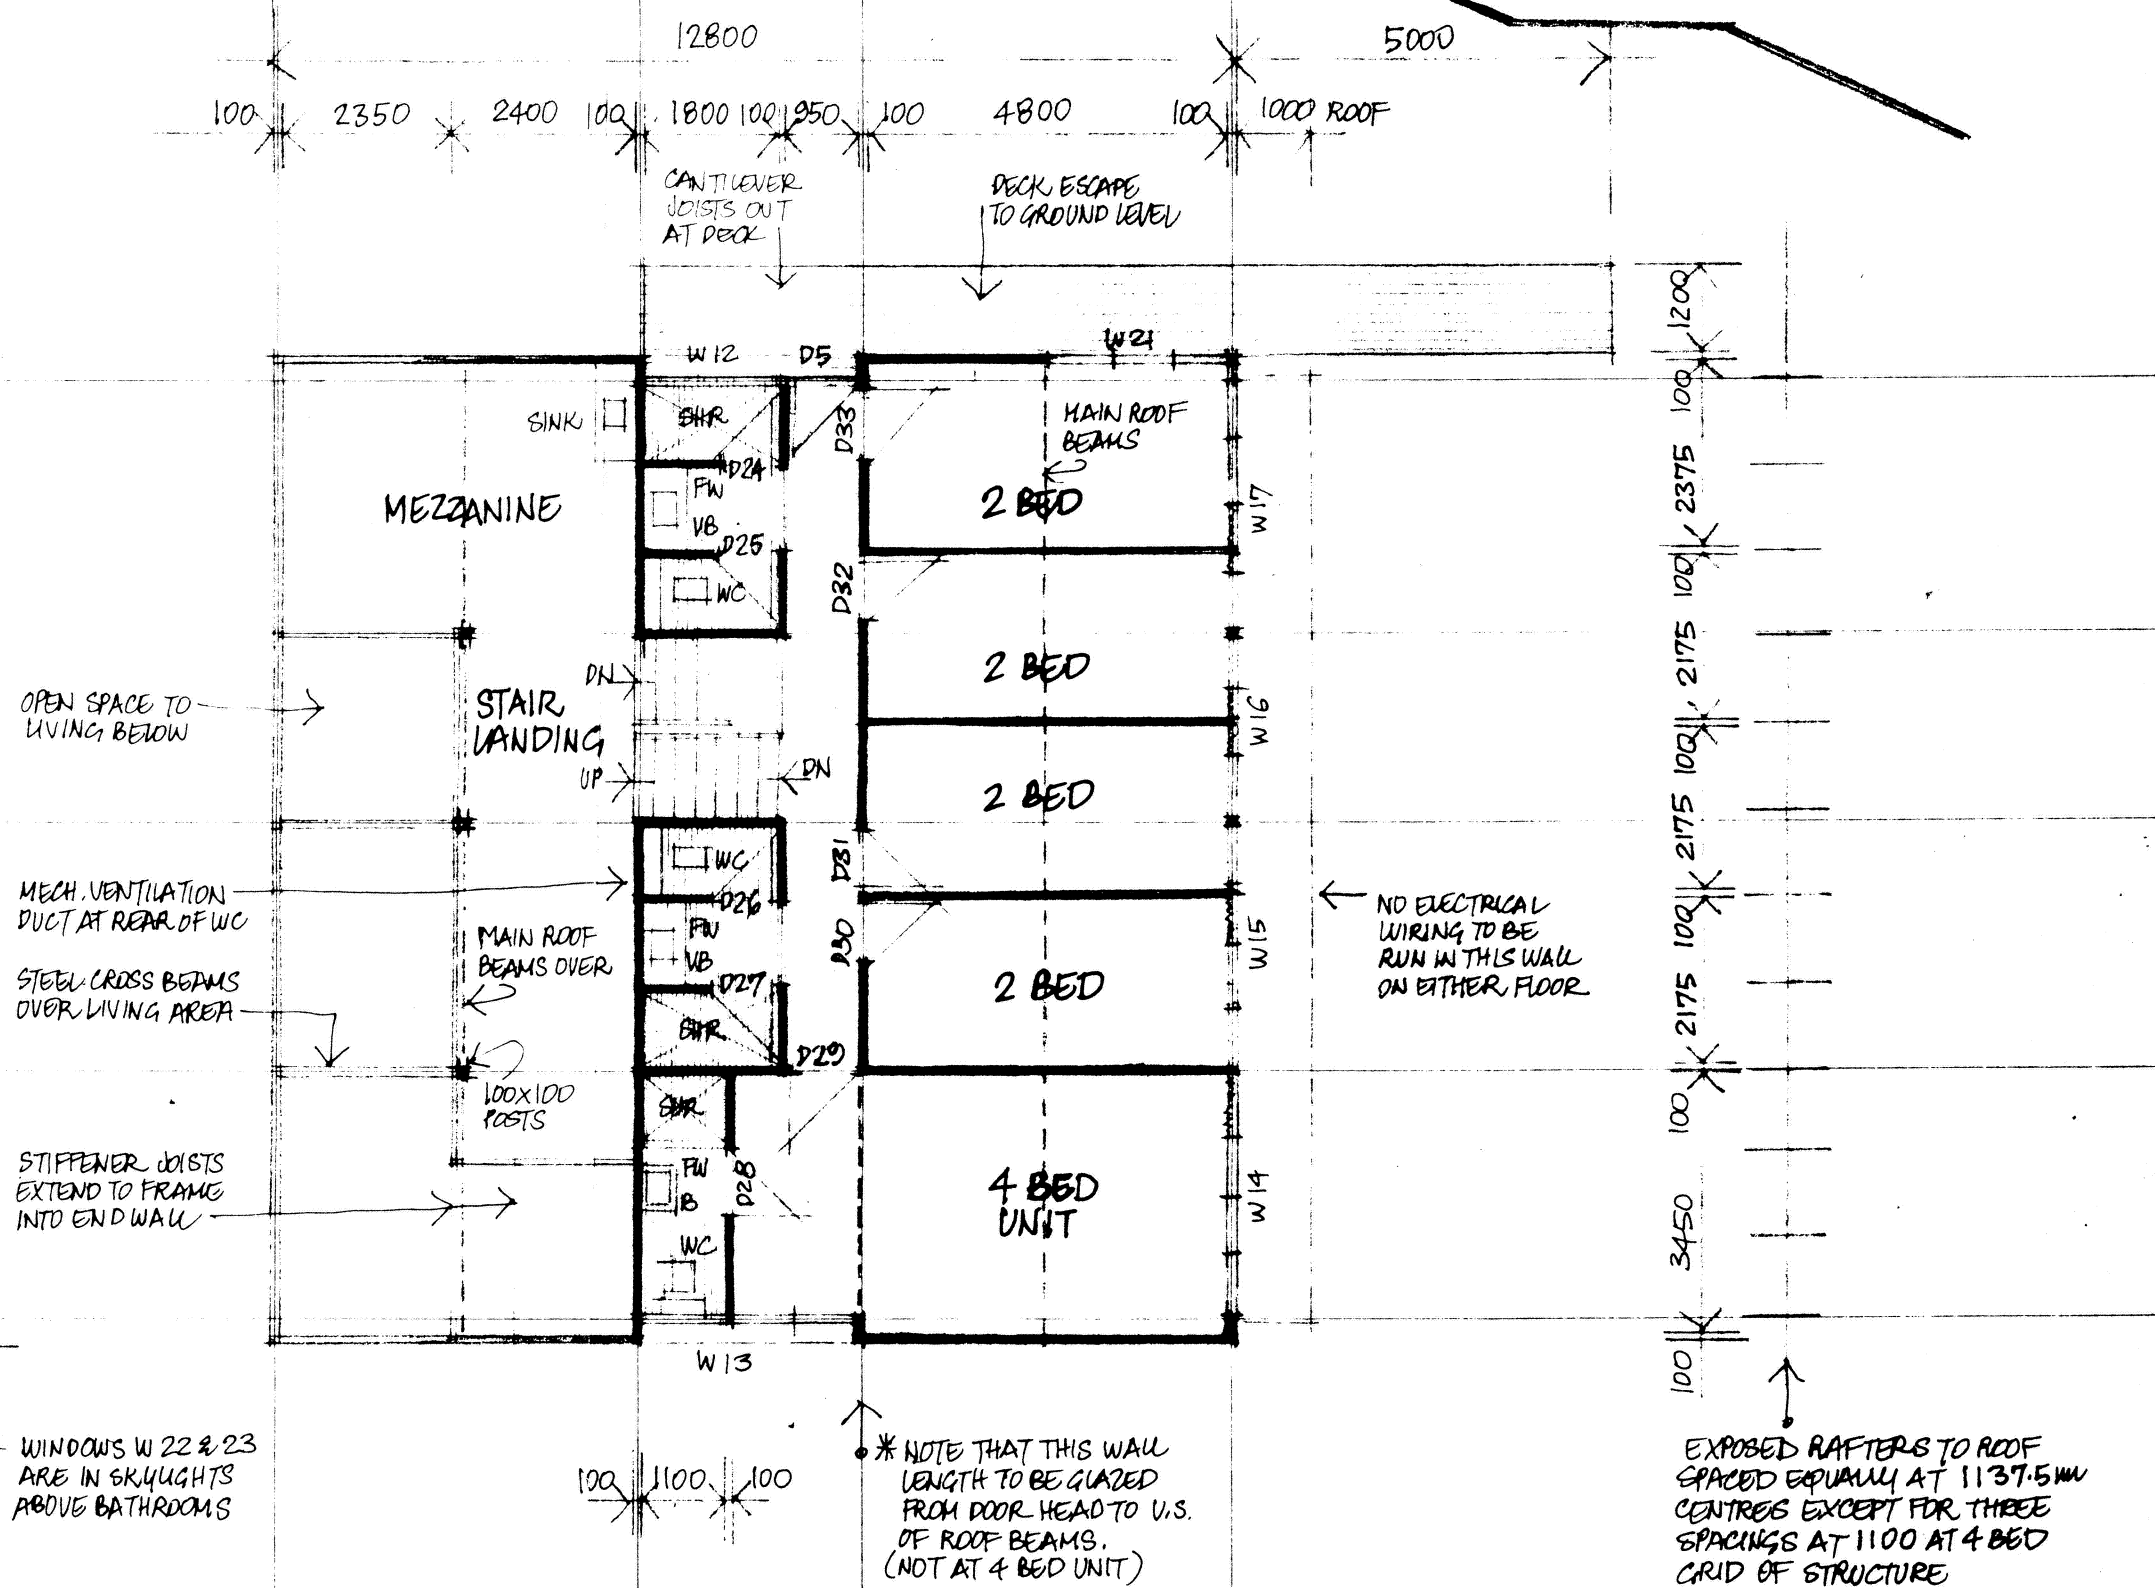

UPPER SLEEPING LEVEL 1008.23

FLOOR AREA 30.6m<sup>2</sup> + MEZZANINE 34.4m<sup>2</sup>

TOTAL FLOOR AREA  
NET AREA 88.0m<sup>2</sup>  
HABITABLE 233.2m<sup>2</sup>  
MEZZANINE 34.4m<sup>2</sup>