


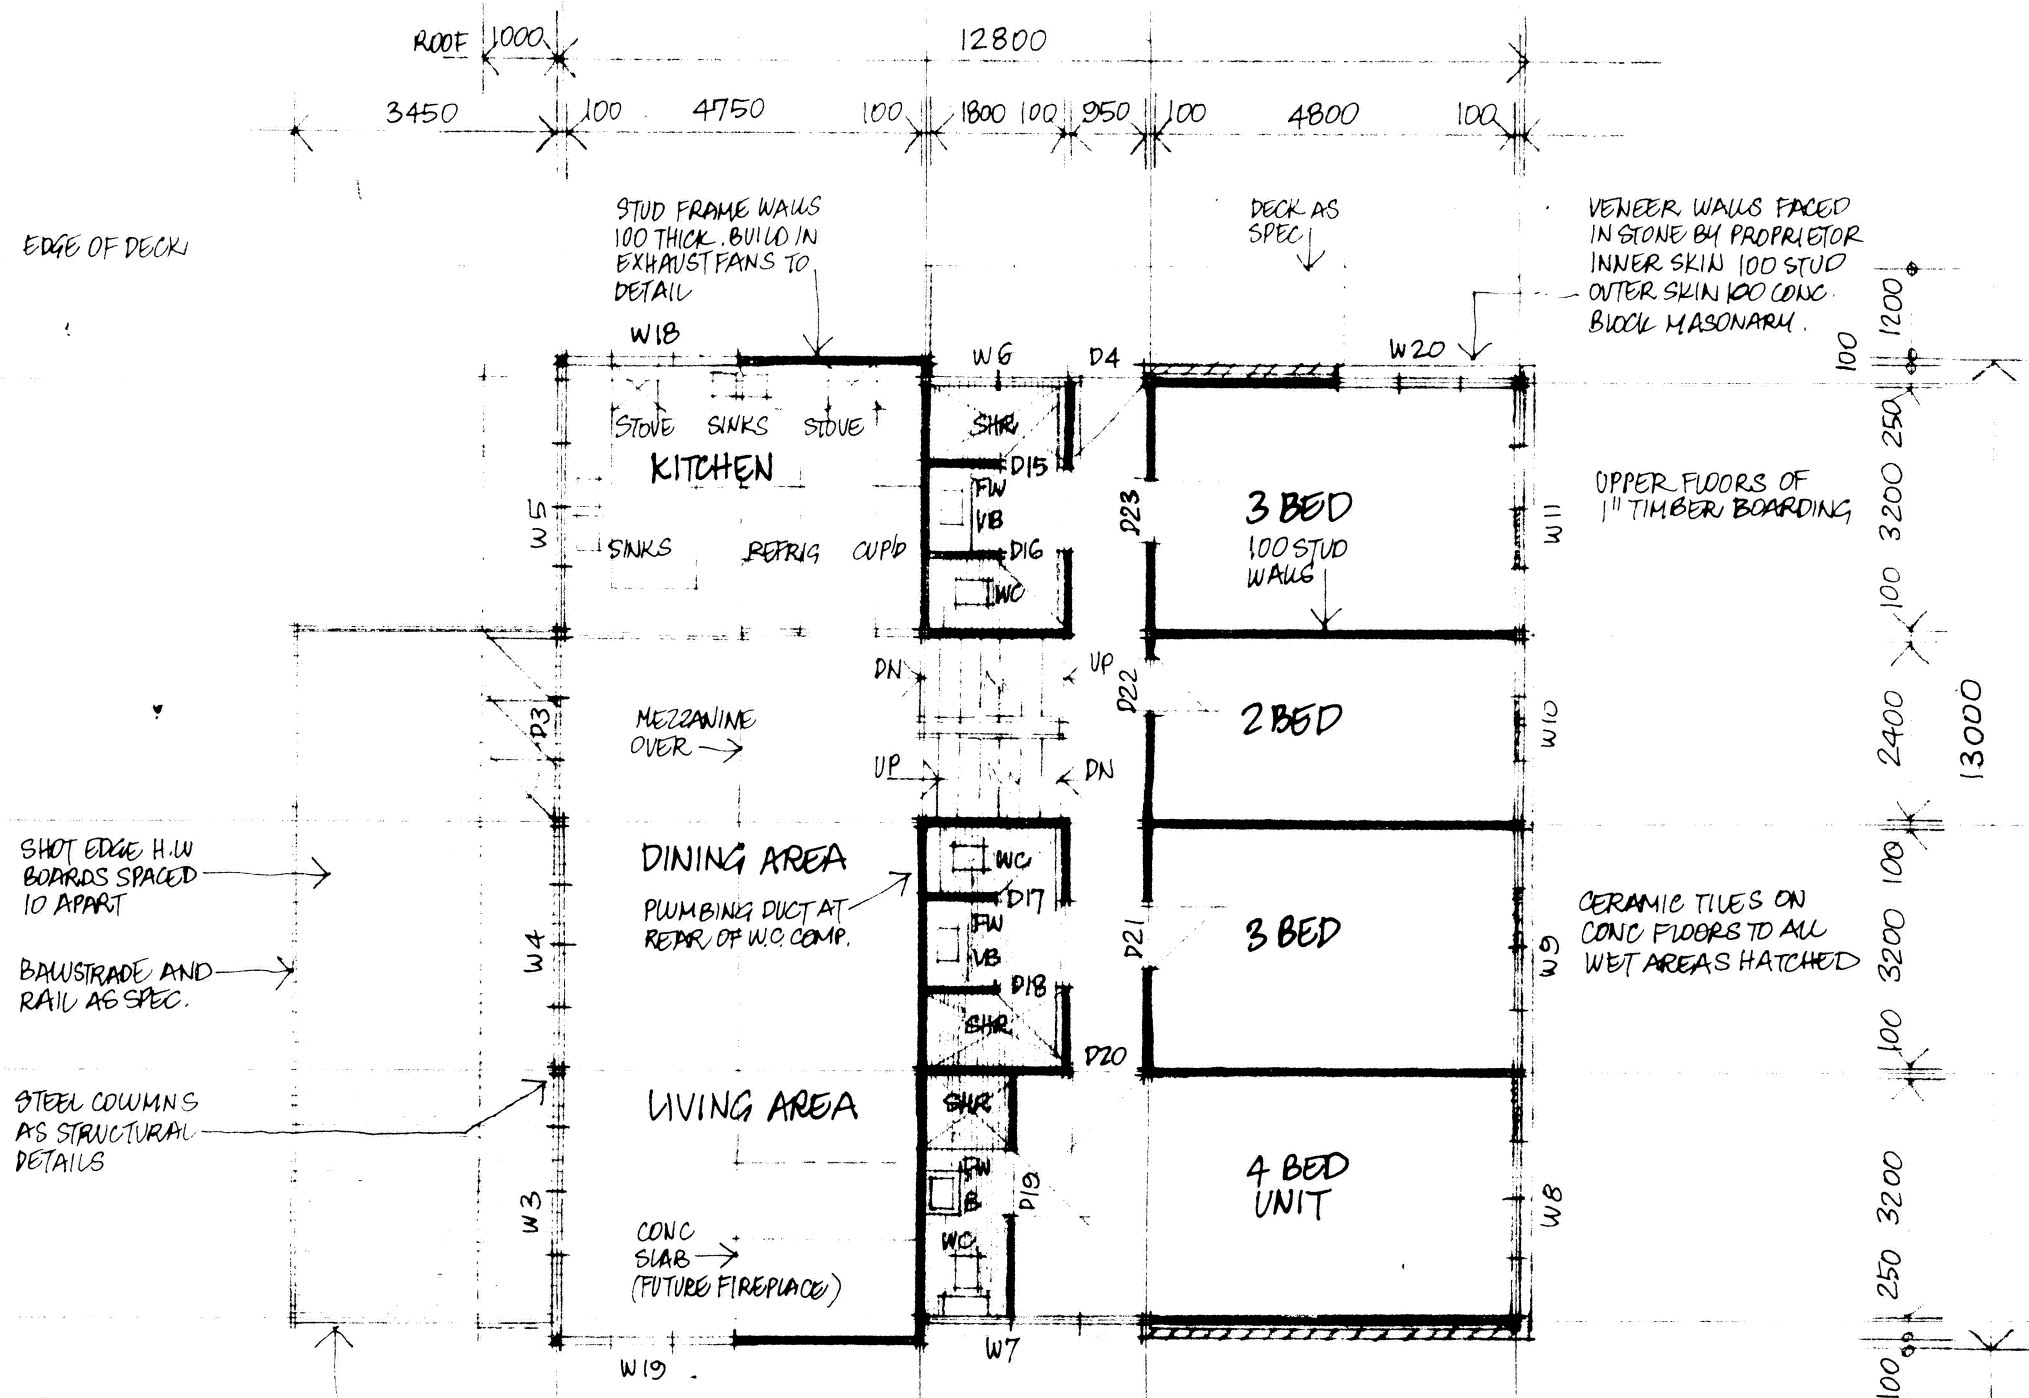

LOWER SLEEPING / LIVING LEVELS 1005.23 / 1004.00
 FLOOR AREA 163.6 m² GROSS