



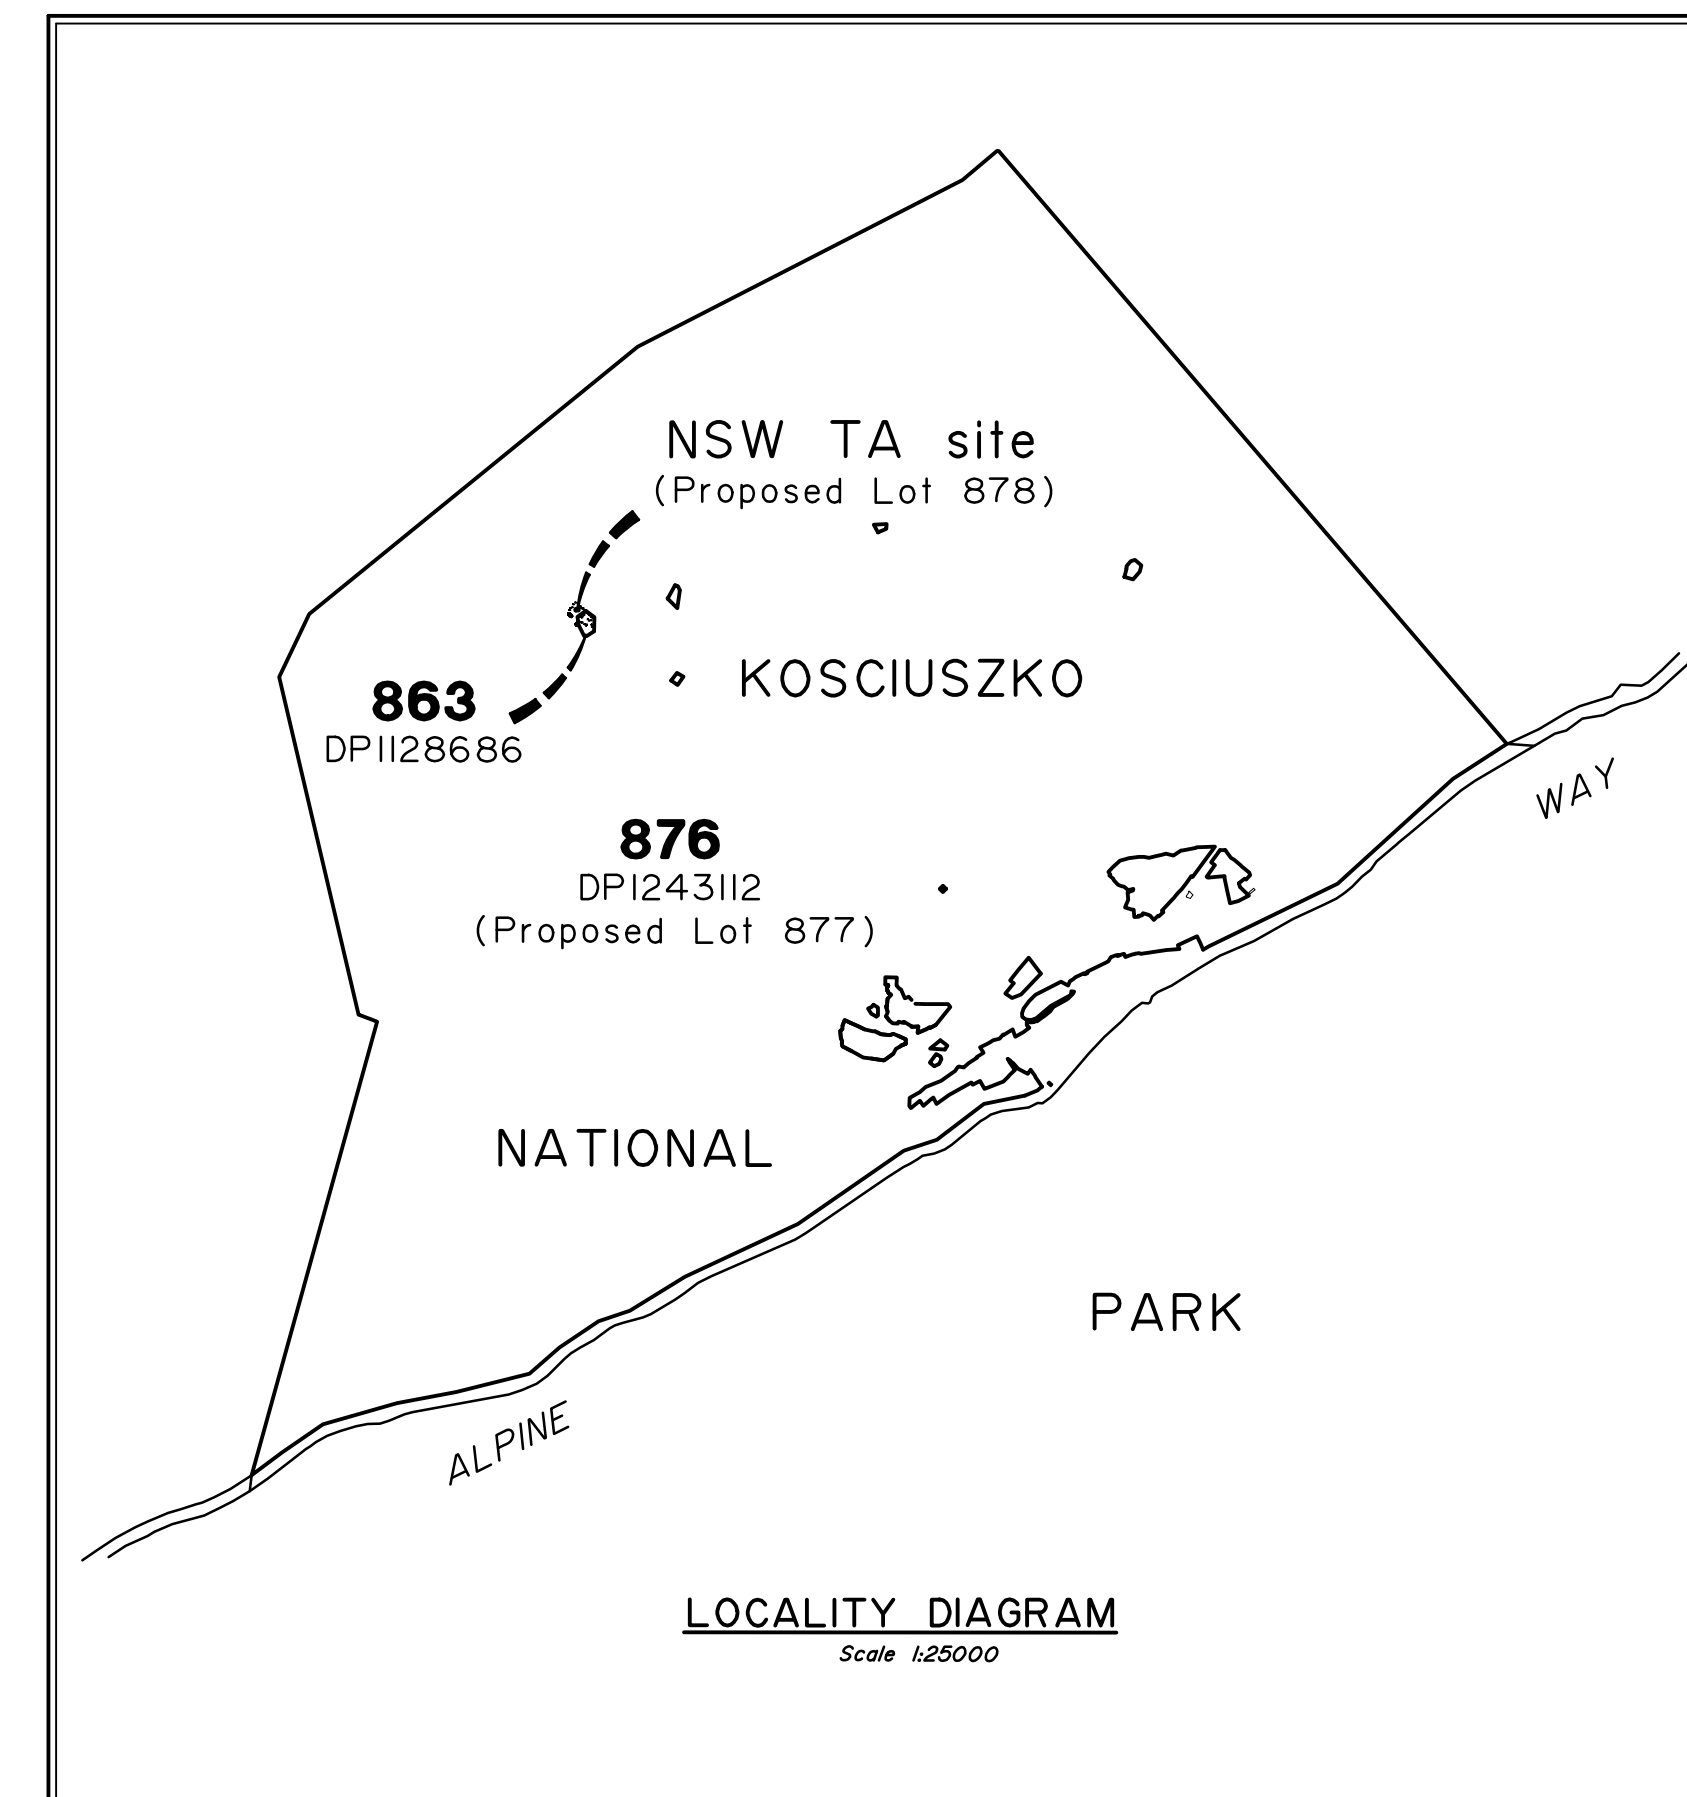

LEGEND

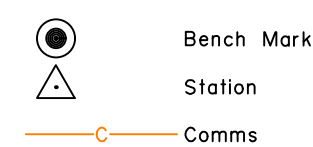

Symbols indicated on this plan are representative only and do not relate to the actual attributes of the physical object.

Contour Interval: 0.5m

NSW TA Site : 9734
Mt Crackenback
For
Catalyst ONE

IMPORTANT NOTES:

(These notes are an integral part of this plan)
This plan has been prepared for Catalyst ONE
for the purposes of design.
It is not to be used by any other person or
corporation or for any other purposes and is
subject to the following limitations:

Copyright © Veris Australia Pty Ltd.

13 May 2021

THESE DESIGNS AND DRAWINGS ARE COPYRIGHT
AND ARE NOT TO BE USED OR REPRODUCED
WITHOUT THE WRITTEN PERMISSION OF VERIS

Data Sources	
Cadastral Boundaries	Survey & DCDB
Contours / Topographic	Survey
Aerial Images	N/A
Flood Level	N/A
Engineering Design	N/A
Architectural Design	N/A
Landscape Design	N/A

A	Original	13.05.2021	RCS
Issue	Revisions	Date	Drawn

Locality: Thredbo
 Local Authority: Snowy Monaro Regional Council
 Projection: GDA2020
 Horizontal Meridian: MGA Zone 55
 Vertical Level Datum: AHD
 Level Origin: PM54397 RL 1361.261
 Scale: 1:200 @ A1
 Surveyed: DD 22/4/21
 Designed: *
 Drawn: RCS 4/5/21
 Checked: MSG 13/5/21
 Plot Date: 13 May, 2021
 Computer File Ref: 431904-120-DS01-A.dwg

Plan of Level & Detail
Survey over part of Lot
876 on DP1243112 &
Lot 863 on DP1128686
Kosciuszko Walk, Thredbo



BRISBANE | **SYDNEY** | **MELBOURNE**
(07) 3666 4700 | (02) 9052 4200 | (03) 7019 8400

CANBERRA | **ADELAIDE** | **HOBART**
(02) 6202 7600 | (08) 8228 8500 | (03) 6232 0400

PERTH
(08) 6241 3333

veris.com.au
ACN 615 735 727

Veris Australia Pty Ltd

Drawing No	Issue
431904-120-DS01	A