


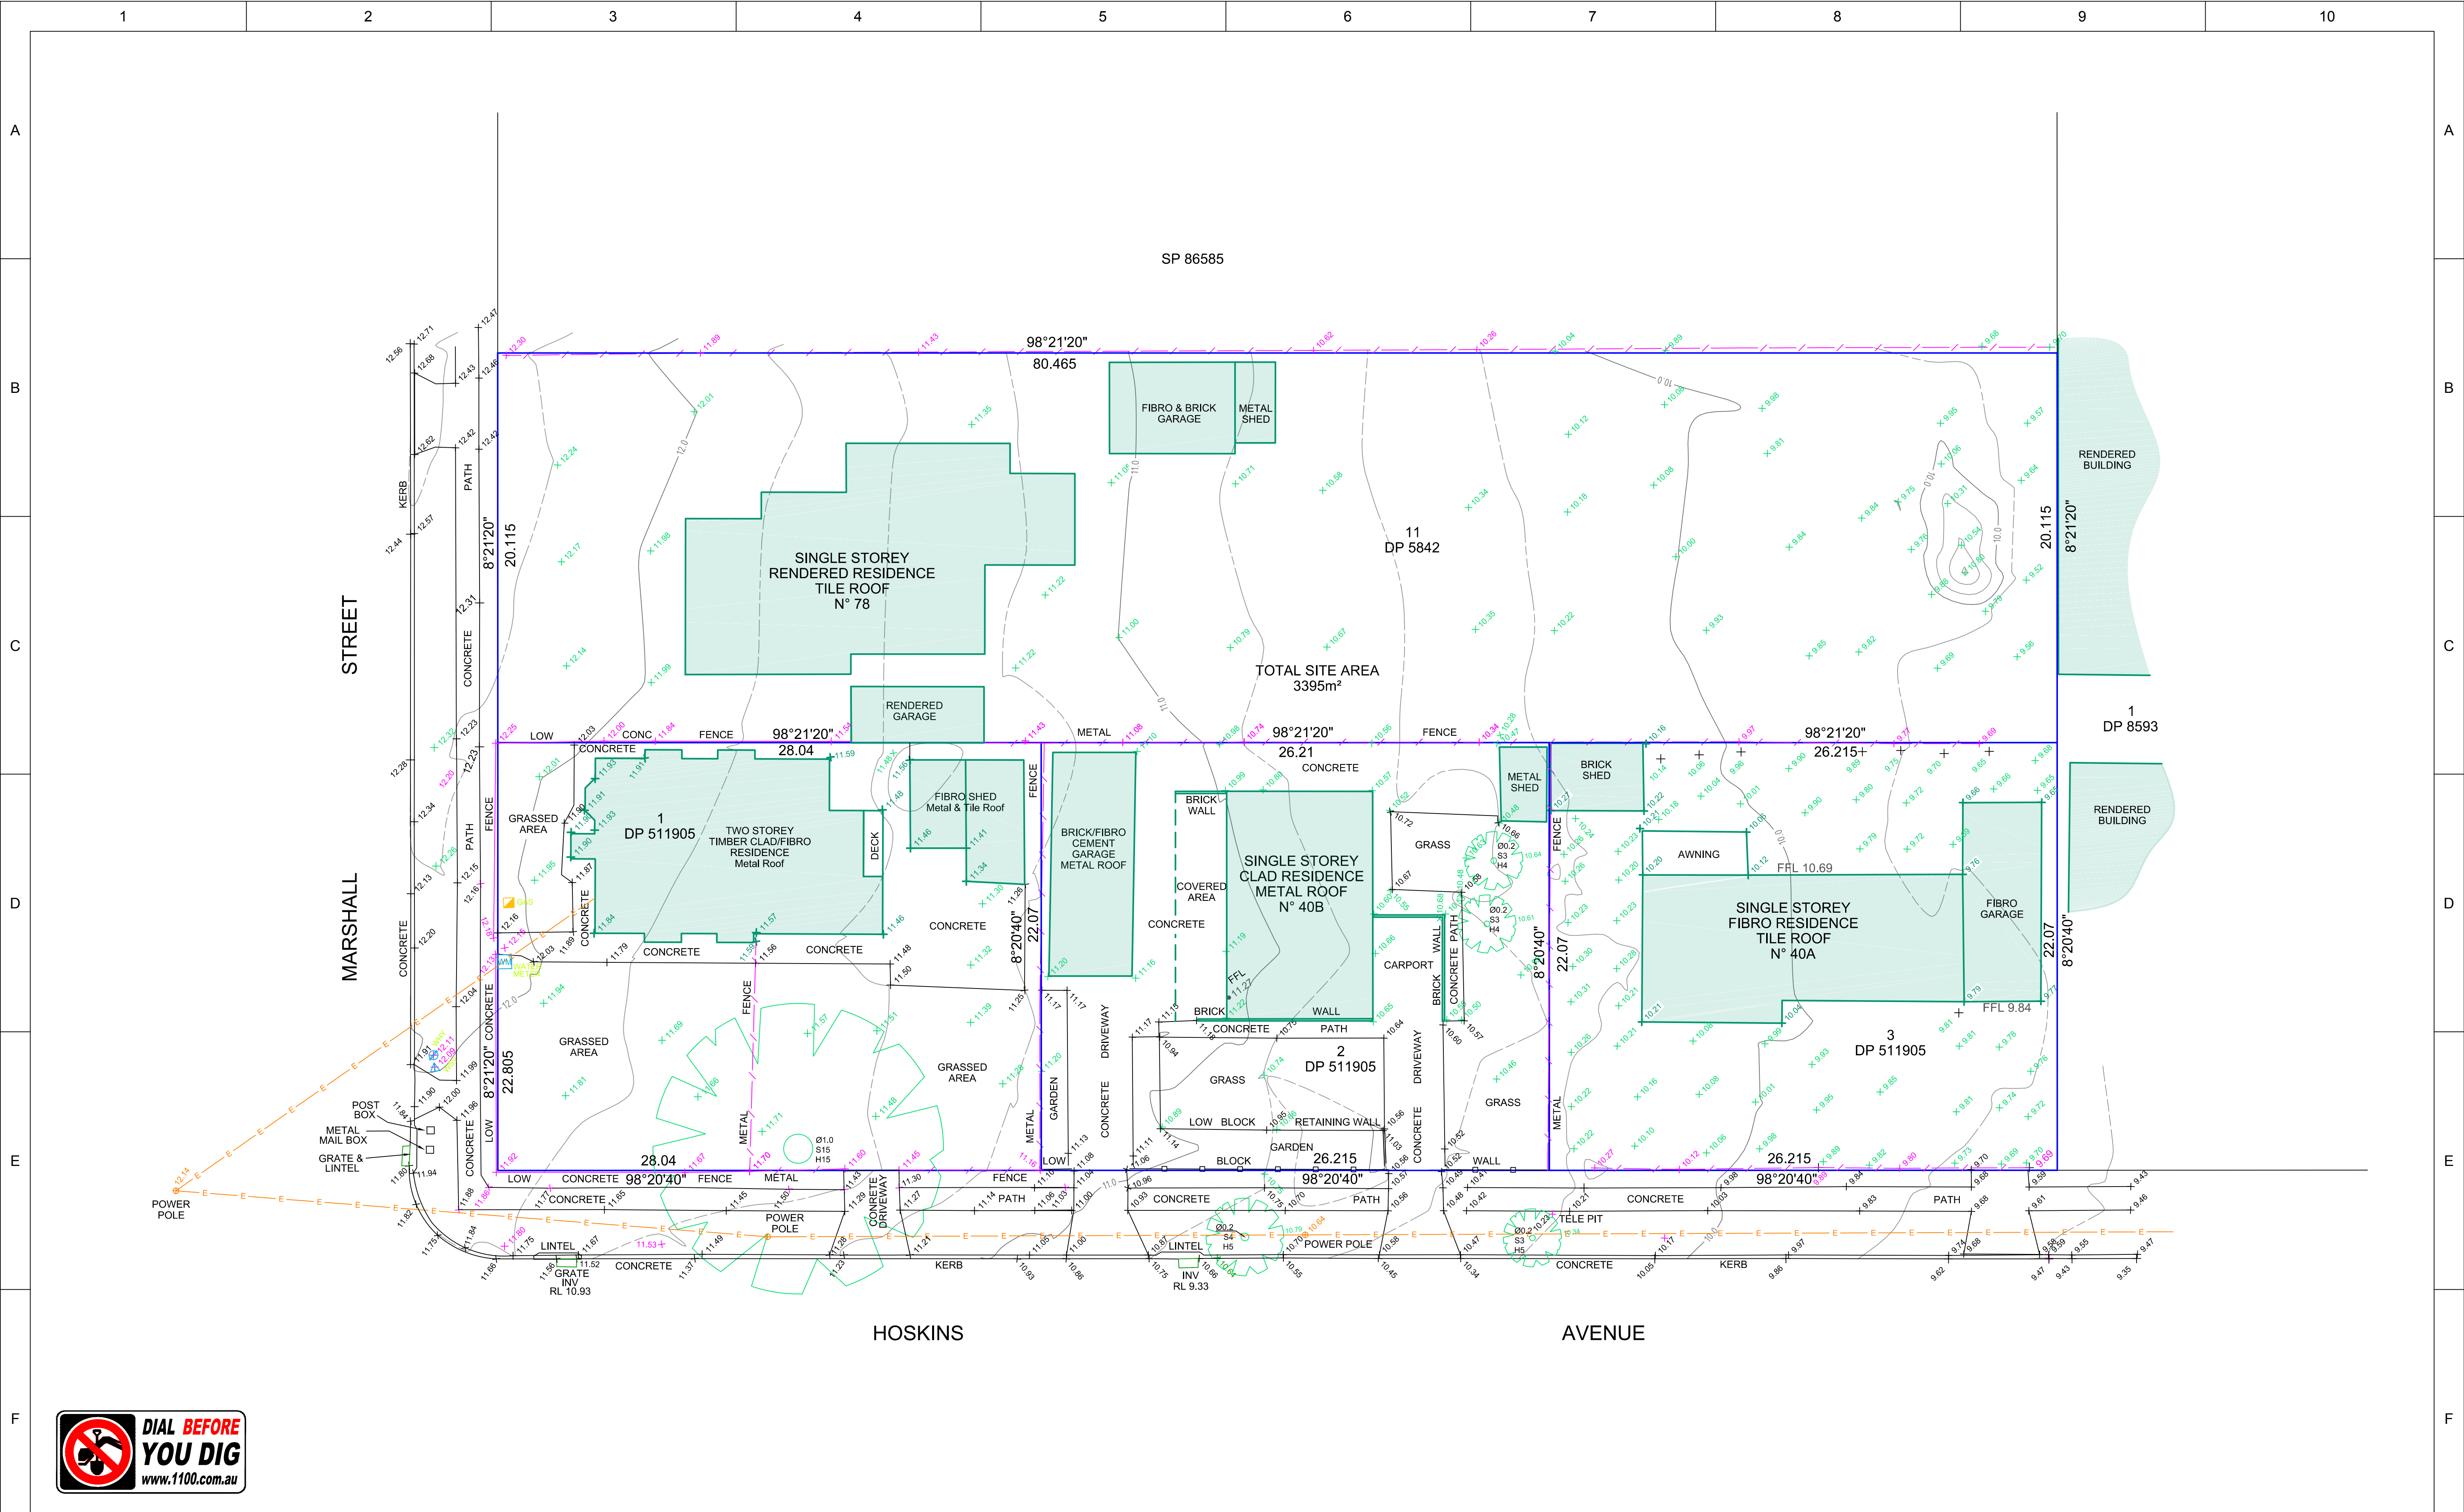

IMPORTANT NOTE:
This plan is prepared for Aswar
Constructions from a combination of
field survey and existing records for the
purpose of designing new constructions
on the land and should not be used for
any other purpose.

The title boundaries shown hereon were
not marked by the author at the time of
survey and have been determined by
plan dimensions only and not by
field measurement.

A services search of the area surveyed
above has not been undertaken.
Visible services shown hereon have been
located where possible by field survey.
Prior to any demolition, excavation or
construction on the site, the relevant
authority should be contacted for
possible location of further underground
services and detailed locations of all
services.
This note is an integral part of this plan.

REVISION	DATE	DESCRIPTION	CAD REF	APPROVED
02	14/11/2017	ADJOINING DETAIL (No. 80 MARSHALL ST) ADDED	17-153	AL
01	11/07/2017	ADJOINING DETAIL (No. 48 HOSKINS AVE) ADDED	17-153	AL
00	16/6/2017	ORIGINAL ISSUE	17-153	AL

SCALE: HORIZ. 1:150 VERT. 1:150	VERT. 1:150	A1
CONTOUR INTERVAL: MAJOR 1.0 MINOR 0.25	MINOR 0.25	
COORD. SYSTEM M.G.A.	MARK ADOPTED: N/A COORDINATES: E N/A N N/A	
DATUM: AHD	BM ADOPTED: CORSNET N.S.W. RL: N/A	



Adam Long
Registered Surveyor
p: 0498 271 435
e: survey@geocapture.com.au

SURVEYED AL	DRAWN IP/ML	CHECKED AL	PASSED AL
----------------	----------------	---------------	--------------

PROJECT:
N° 78 MARSHALL STREET,
40A & 40B HOSKINS AVENUE,
BANKSTOWN, N.S.W.

PLAN SHOWING SITE
DETAIL AND LEVELS
FOR DRAINAGE

CLIENT:
ASWAR CONSTRUCTIONS

SHEET 1 OF 1	
DRAWING NUMBER	REV
17153001	01